


PROPOSED SEWAGE CONNECTION PLAN FOR B+G+IV STORIED RESIDENTIAL CUM MERCANTILE BUILDING OF M R CONSTRUCTION COMPANY REPRESENTED BY ITS PARTNERS SRI. MADHABENDRA NATH ROY & MD RAFIQUE ANSARI, TO BE CONSTRUCTED AT R. S. PLOT NO.- 7155, CORRESPONDING L. R. PLOT NO. - 9056, L. R. KH. NO.- 36266, UNDER MOUZA - ASANSOL MUNICIPALITY, J.L. NO.- 20, BEARING HOLDING NO.- 53/275, DR. M. N. SAHA ROAD, P. S.-ASANSOL (S), DIST-PASCHIM BURDWAN IN WARD NO.- 47, UNDER ASANSOL MUNICIPAL CORPORATION

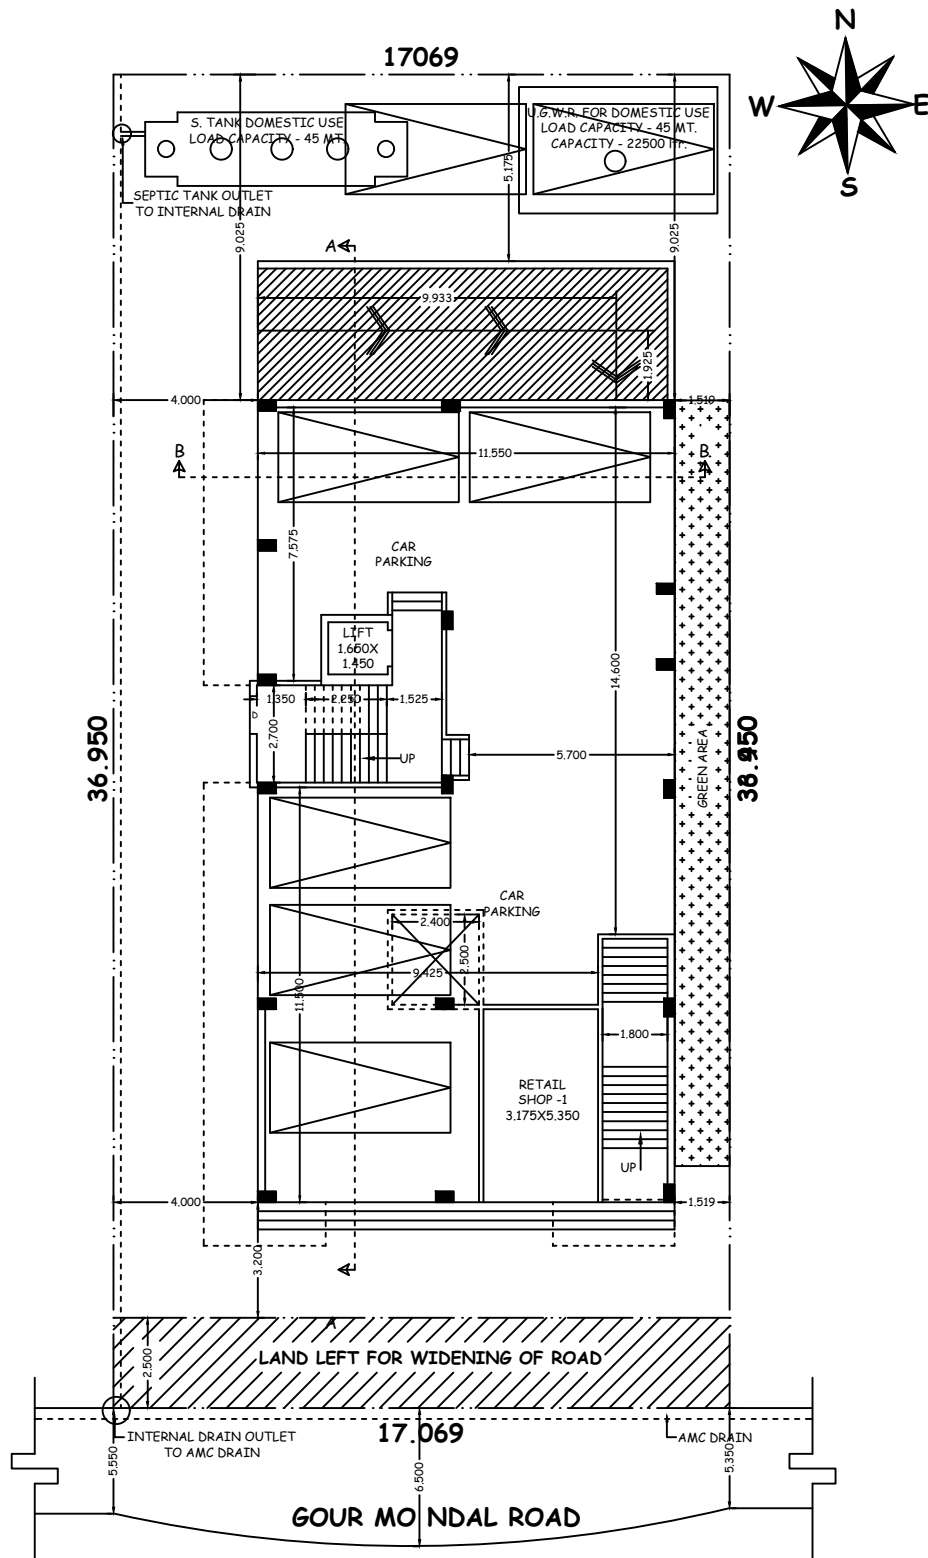

SEWAGE CONNECTION PLAN

SCALE 1:1