



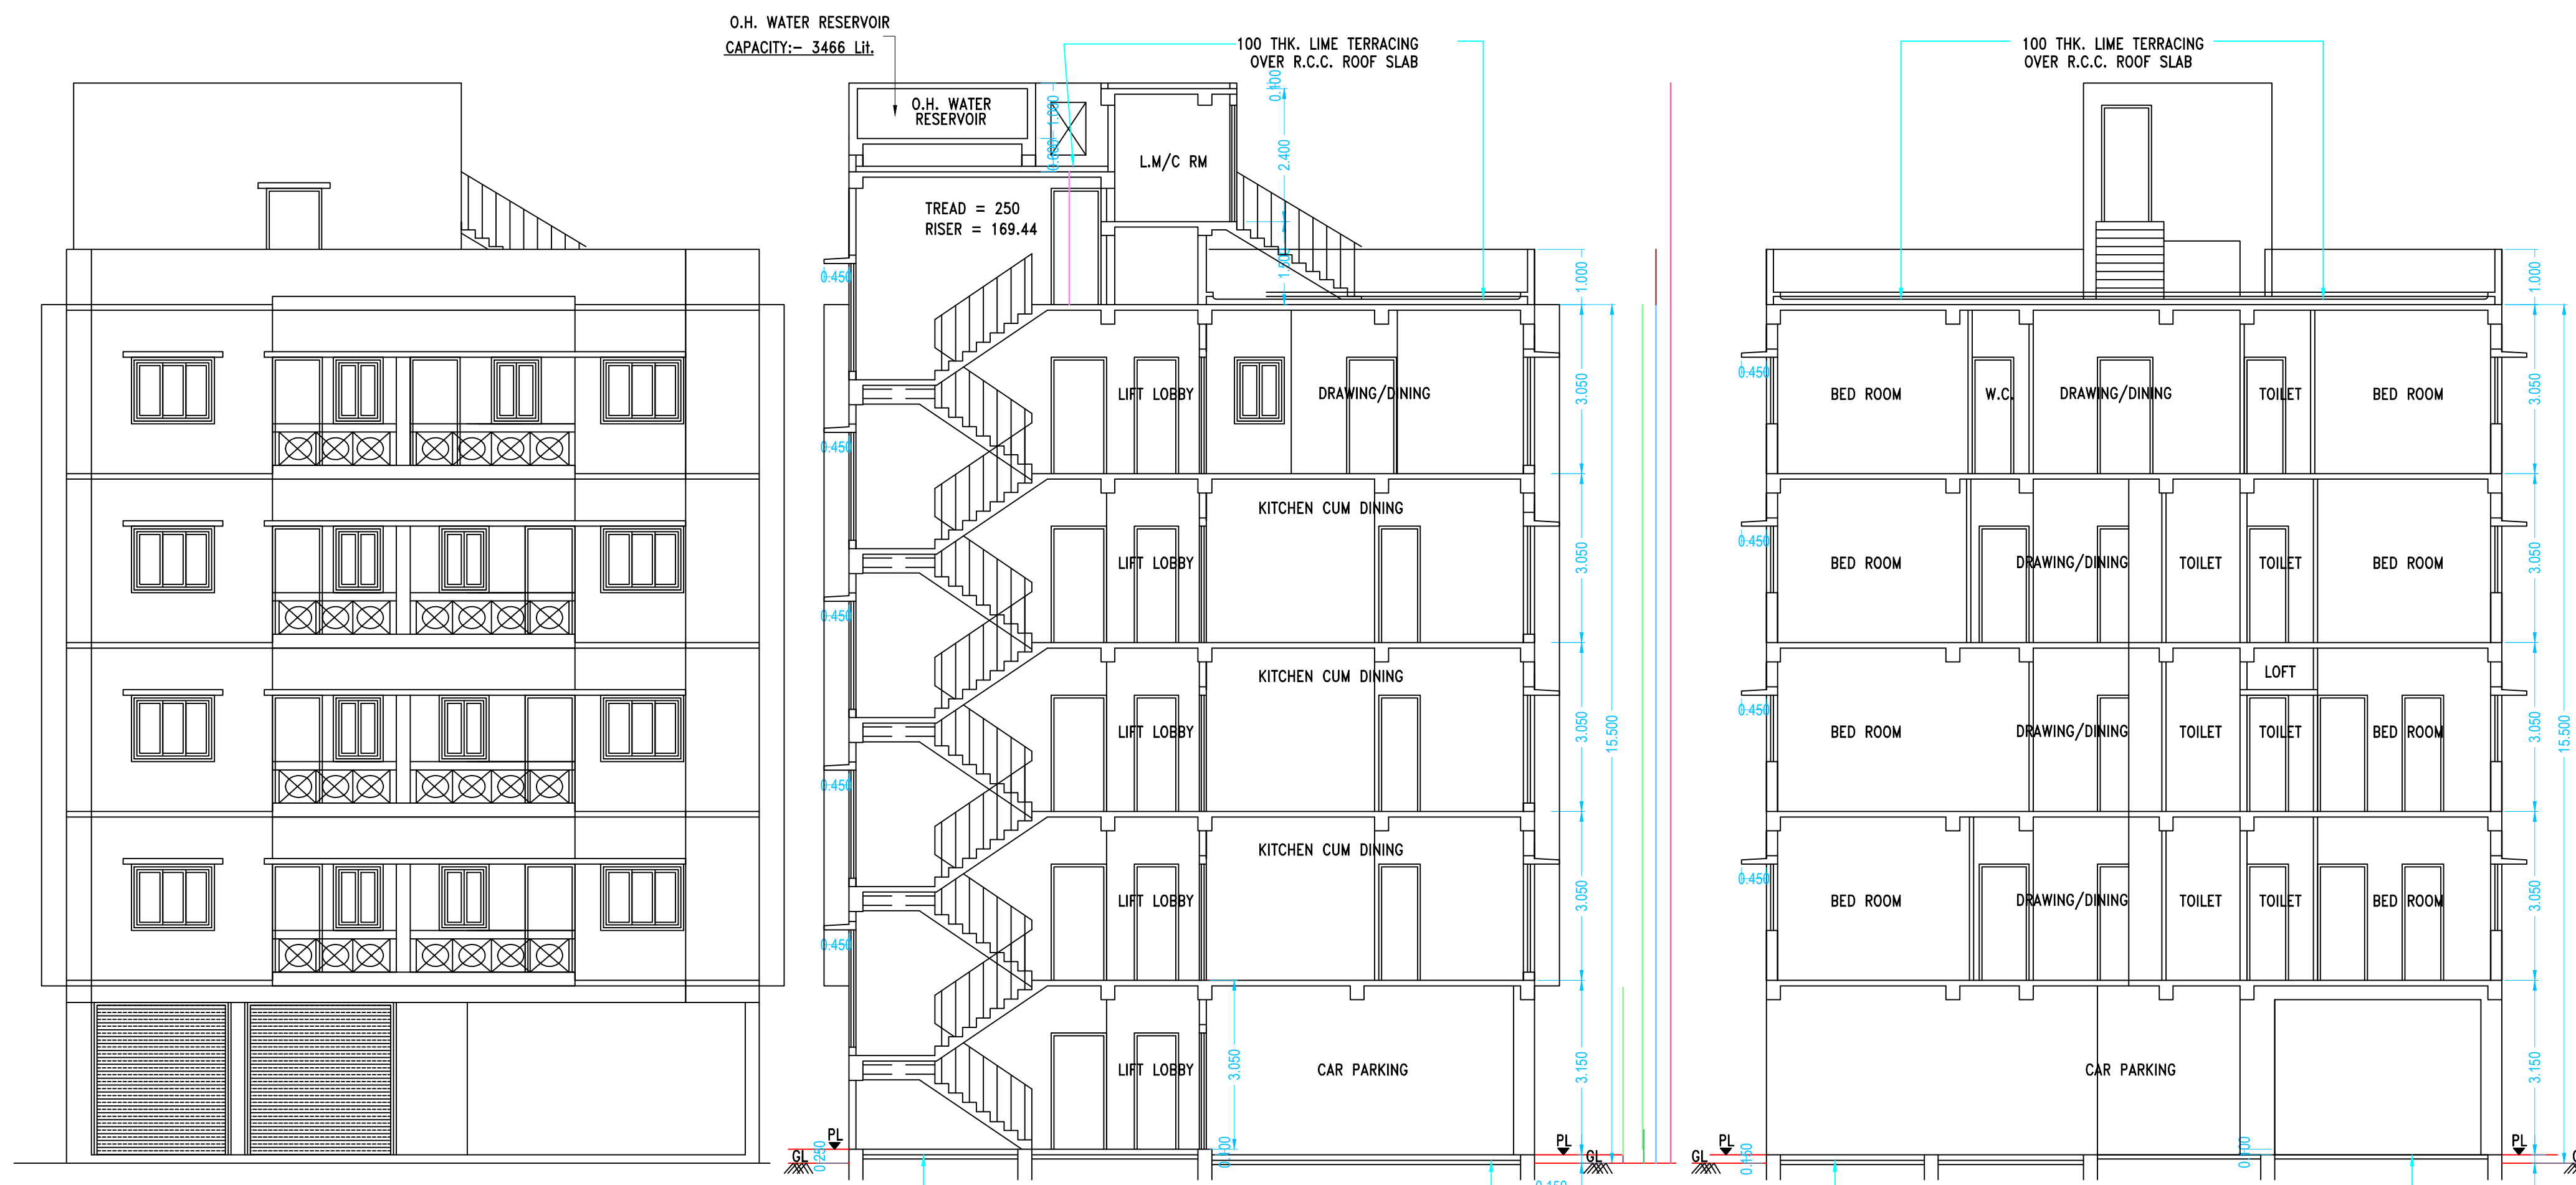


FRONT ELEVATION

SECTION - A A


SECTION - B B

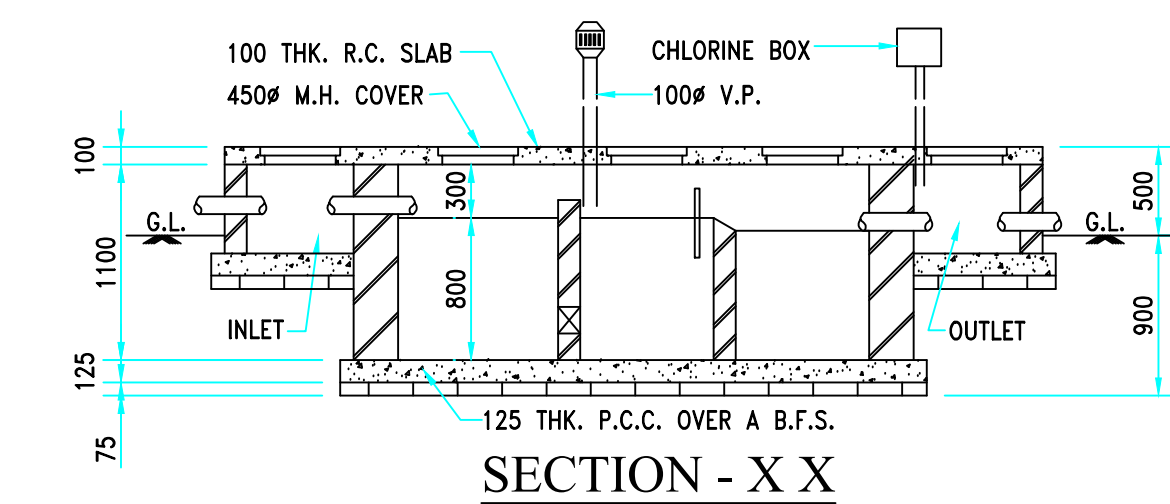


SECTION - X X

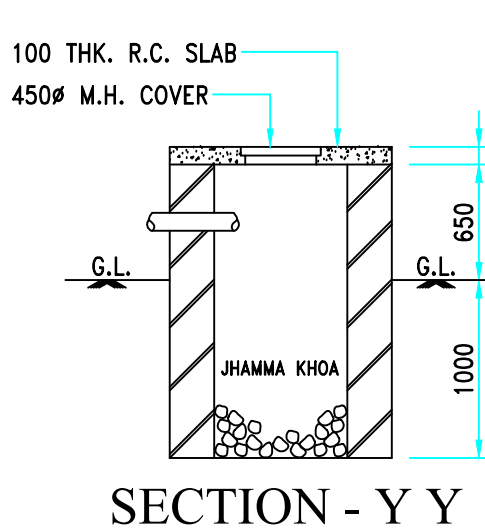


SECTION - Y Y

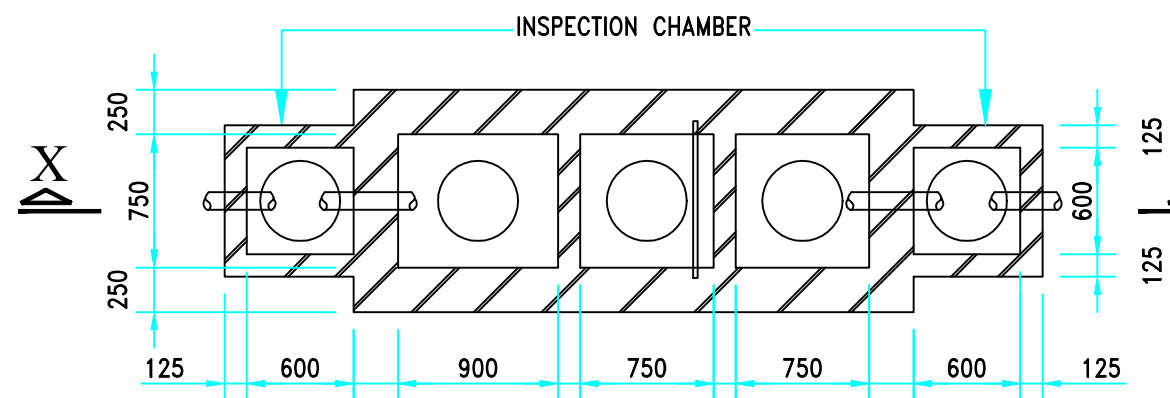

PLAN OF SEPTIC TANK

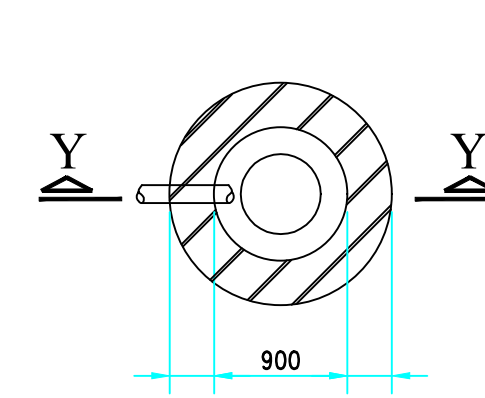


PLAN OF SOAK PIT

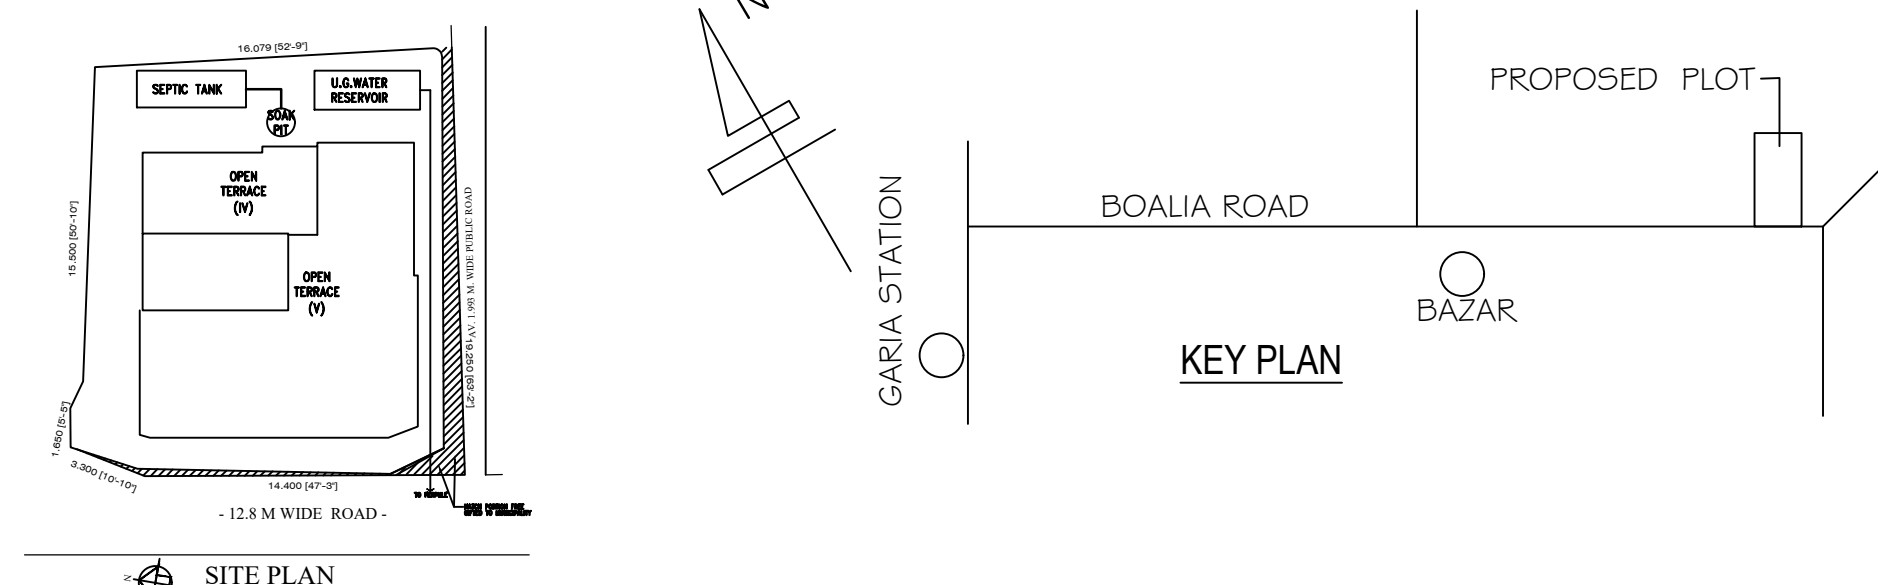

KEY PLAN

DETAILS OF FLATS :-
a) FOR AREA OF FLAT A - 51.87 SQM.
b) FOR AREA OF FLAT B - 54.15 SQM.
c) FOR AREA OF FLAT C - 35.93 SQM.
d) FOR AREA OF FLAT D - 76.60 SQM.
e) FOR AREA OF FLAT E - 51.26 SQM.
TOTAL NO. OF FLAT :- 11 NO.

DOOR'S & WINDOW'S SCHEDULE				
MARK	SIZE	SILL LVL.	LINTEL LVL.	
D ₁	1000X2100	---	2100	
D ₂	900X2100	---	2100	
D ₃	750X2100	---	2100	
W ₁	1500X1200	900	2100	
W ₂	1200X1200	900	2100	
W ₃	1500X1200	900	2100	
W ₄	900X1000	900	2100	
W ₅	600X800	1500	2100	
W ₆	725X1200	900	2100	
W ₇	1800X1950	150	2100	

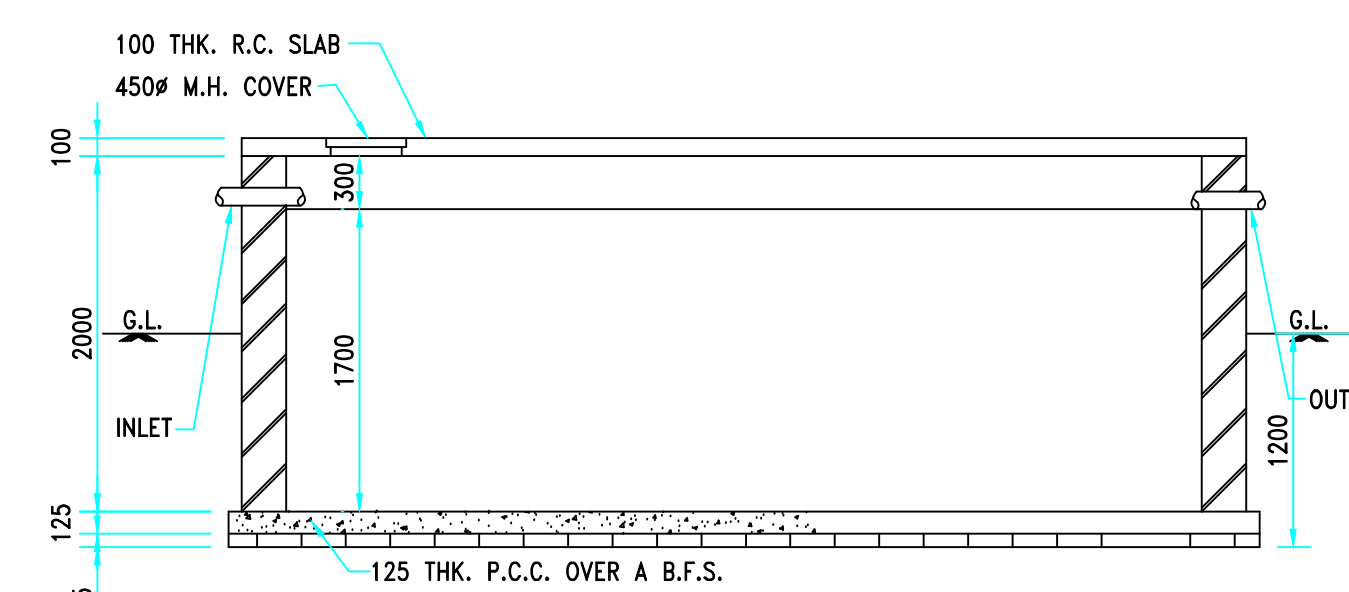

SECTION - Y Y

PLAN OF U.G. RESERVOIR

SCALE = 1:50

STATEMENT OF THE PLAN
DETAILS OF PREMISES
REVISED DRAWING OF (G + 4) STOREYED RESIDENTIAL BUILDING OF PARTHA SARATHI MAZUMDER & RANA MAZUMDER AT R.S. DAG NO. 852; L.R. DAG NO. 877; R.S. KHATIAN NO. 470; L.R. KHATIAN NO. 4772, 4773; MOUZA - KANDARPAPUR- BOALIA; J.L. NO. 49; WARD NO. 6, HOLDING NO. 95, BOALIA ROAD; P.S. - NARENDRAPUR; DIST. - 24 - PARGANAS (SOUTH), UNDER RAJPUR-SONARPUR MUNICIPALITY,
VIDE SANCTIONED PLAN NO 66/CB/06/29 AND DATED 29/09/2020

DETAILS SPECIFICATION OF BUILDING

- ALL DIMENSIONS ARE IN mm. UNLESS MENTIONED.
- THE DEPTH OF SEPTIC TANK & THAT OF THE S.U.G. RESERVOIR SHOULD NOT EXCEED THAT OF THE BUILDING FOUNDATION
- ALL EXTERNAL WALLS ARE 200 THK. IN BRICK MASONRY (1:6) UNLESS OTHERWISE MENTIONED.
- ALL PARTITION WALLS (INTERNAL) ARE 75 mm. THK. IN BRICK MASONRY (1:3) UNLESS OTHERWISE MENTIONED.
- GRADE OF CONCRETE IS M15, CONFORMING TO IS 456-1978.
- GRADE OF STEEL SHALL BE HYSD BARS, Fe-415
- PLAIN CEMENT CONCRETE SHALL BE 1:3:6 WITH PICKED KHOWA
- 20 THK. EXTERIOR PLASTER WITH 1:4 CEMENT SAND MORTAR.
- 12 THK. INTERIOR PLASTER WITH 1:4 CEMENT SAND MORTAR.
- ALL CHAJJAS & OTHER PROJECTIONS SHALL BE 500 WIDE.
- 25 THK. DAMP PROOF COURSE WITH 1:2:4 CEMENT CONCRETE WITH WATER PROOFING COMPOUND OVER ALL WALLS AT PLINTH LEVEL.

DECLARATION OF ARCHITECT

I HAVE CERTIFIED ON THE PLAN ITSELF WITH FULL RESPONSIBILITY THAT BUILDING RULES 1990 AS AMENDED FROM TIME TO TIME AND THAT THE SITE CONDITIONS INCLUDING THE ABUTTING ROAD CONFORM WITH THE PLAN AND THAT IT IS A BUILDABLE SITE AND NOT A TANK OR A FILLED

SARBANI MAZUMDER
COA. REG. NO. 92/15458
E.B.A. NO. - 055
UNDER RAJPUR SONARPUR MUNICIPALITY
NAME OF ARCHITECT

DECLARATION OF STRUCTURAL ENGINEER

CERTIFIED THAT THE STRUCTURAL DESIGN & DRAWINGS OF BOTH FOUNDATION & SUPER STRUCTURE OF THE BUILDING HAS BEEN MADE BY ME CONSIDERING ALL POSSIBLE LOADS INCLUDING THE SEISMIC LOAD AS PER THE NATIONAL BUILDING CODE OF INDIA & CERTIFIED THAT IT IS SAFE & STABLE ALL RESPECT.

SUVENDU GHOSH (EBS-1823)
M. TECH. CIVIL, MBA, A.M.I.E., M.I.G.S., M.I.C.I.
REGISTERED VALUER
PH: 9433501032, 9903754074.

NAME OF E.S.E

SANKAR CHAKRABARTY
M. TECH (SOIL), MIGS
CONSULTANT GEOTECHNICAL ENGG.
ENLISTMENT NO- 004/G.T.E./RUPSON

NAME OF GEO-TECHNICAL ENG.

DETAILS OF POWER OF ATTORNEY
SASA CONSTRUCTION PARTNERS
1) SIRAJUL MISTRY
2) ABHIJIT NASKAR
3) SMRITI PODDER
4) APARNA DHARA
C.A. OF
1) SRI PARTHA SARATHI MAJUMDAR,
2) SRI RANA MAJUMDAR

NAME OF OWNER/APPLICANT

EXISTING GROUND FLOOR PLAN, TYPICAL FLOOR PLAN, ROOF PLAN, ELEVATION, SECTIONS, SETIC TANK DETAIL, SITE PLAN & KEY PLAN

SCALE
1 : 100, 1 : 50, 1 : 25

FILE NAME : AM/01 (REVISED)

FOR OFFICE USE

