


STEEL BUILDERS

PROP. PINTU SAHA

SITE ADDRESS: SHANTI VILLA, RAJA RAM MOHAN ROAD, BYLANE, HAKIMPARA, WARD NO 15, SILIGURI, PO & P.S SILIGURI,
PIN: 734001, DIST: DARJEELING, WESTBENGAL

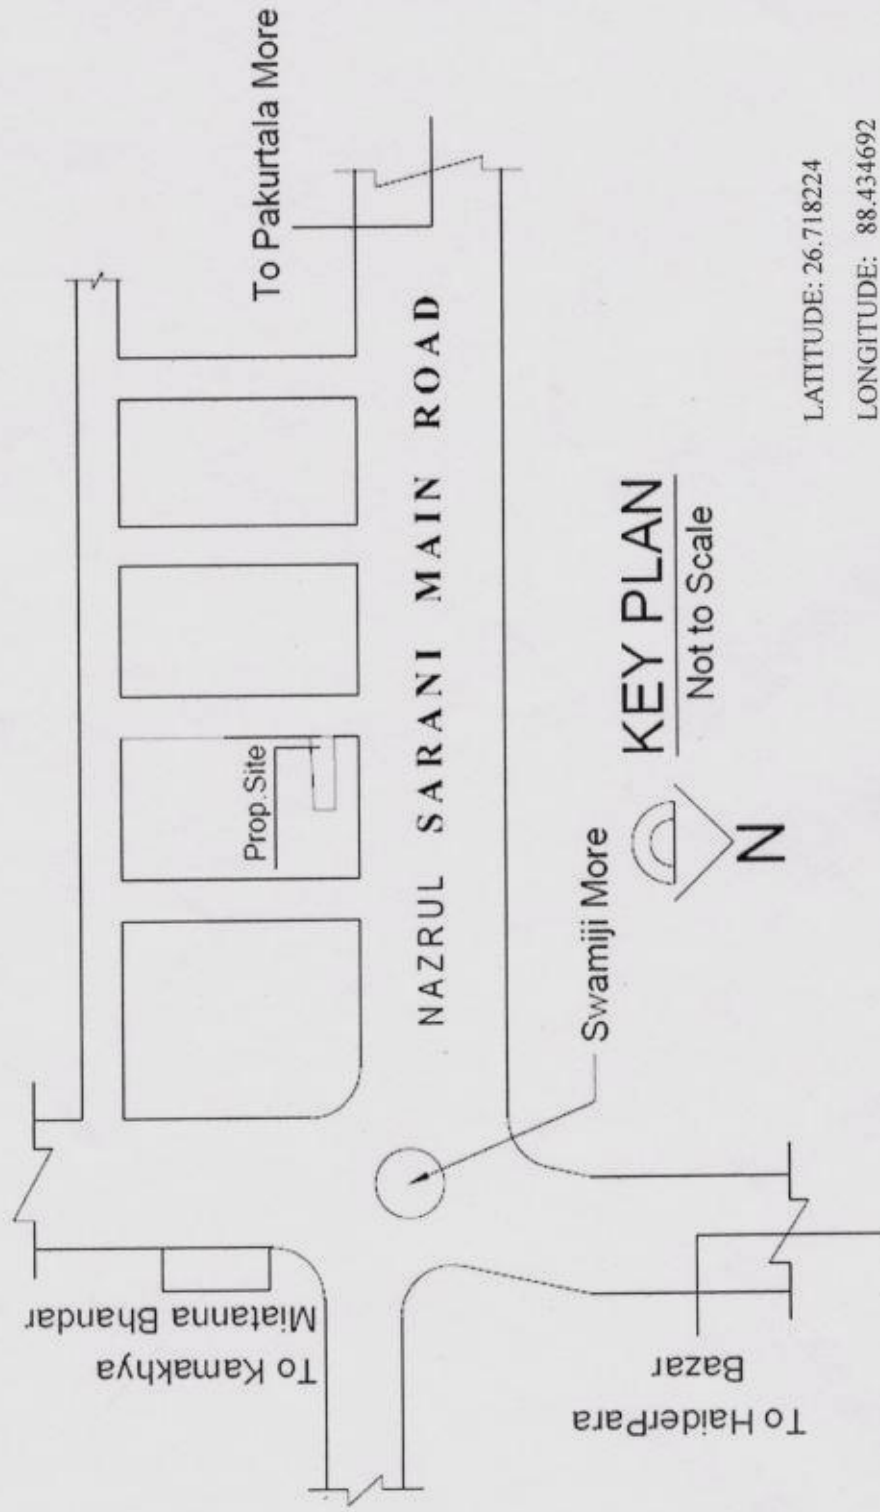

LATITUDE: 26.718224

LONGITUDE: 88.434692

Steel Builders

Pintu Saha

Proprietor