



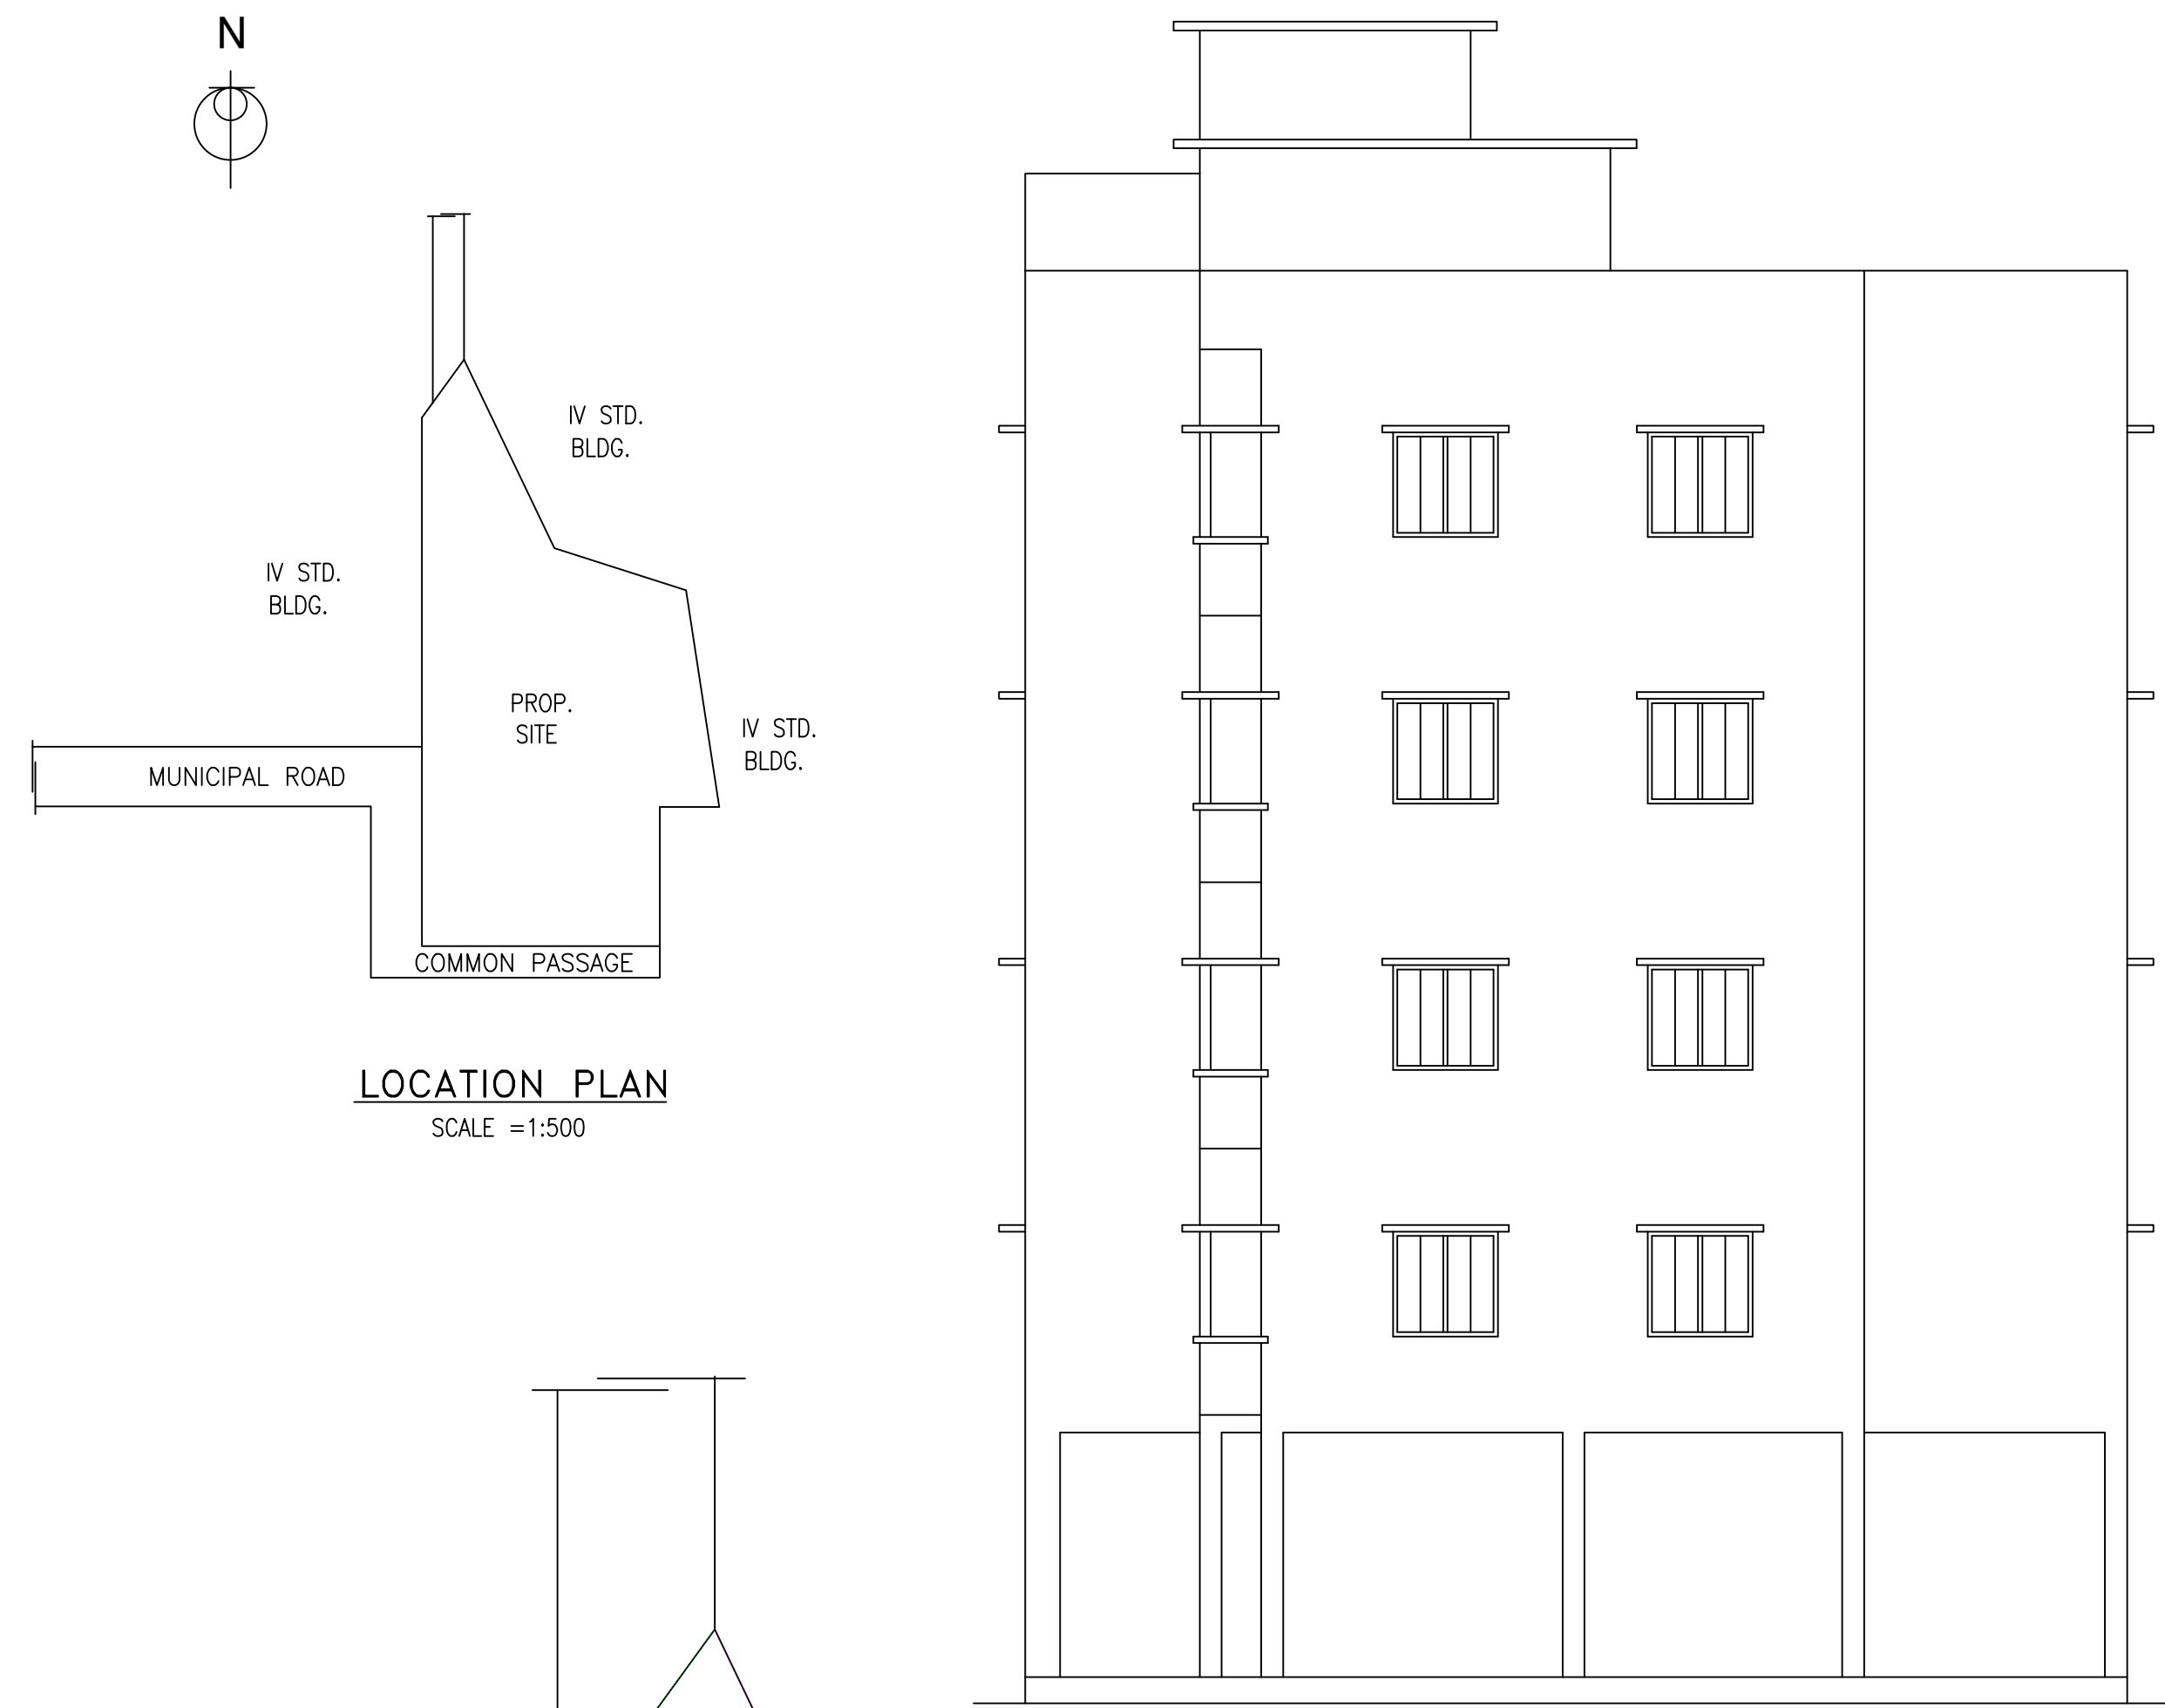


FRONT ELEVATION

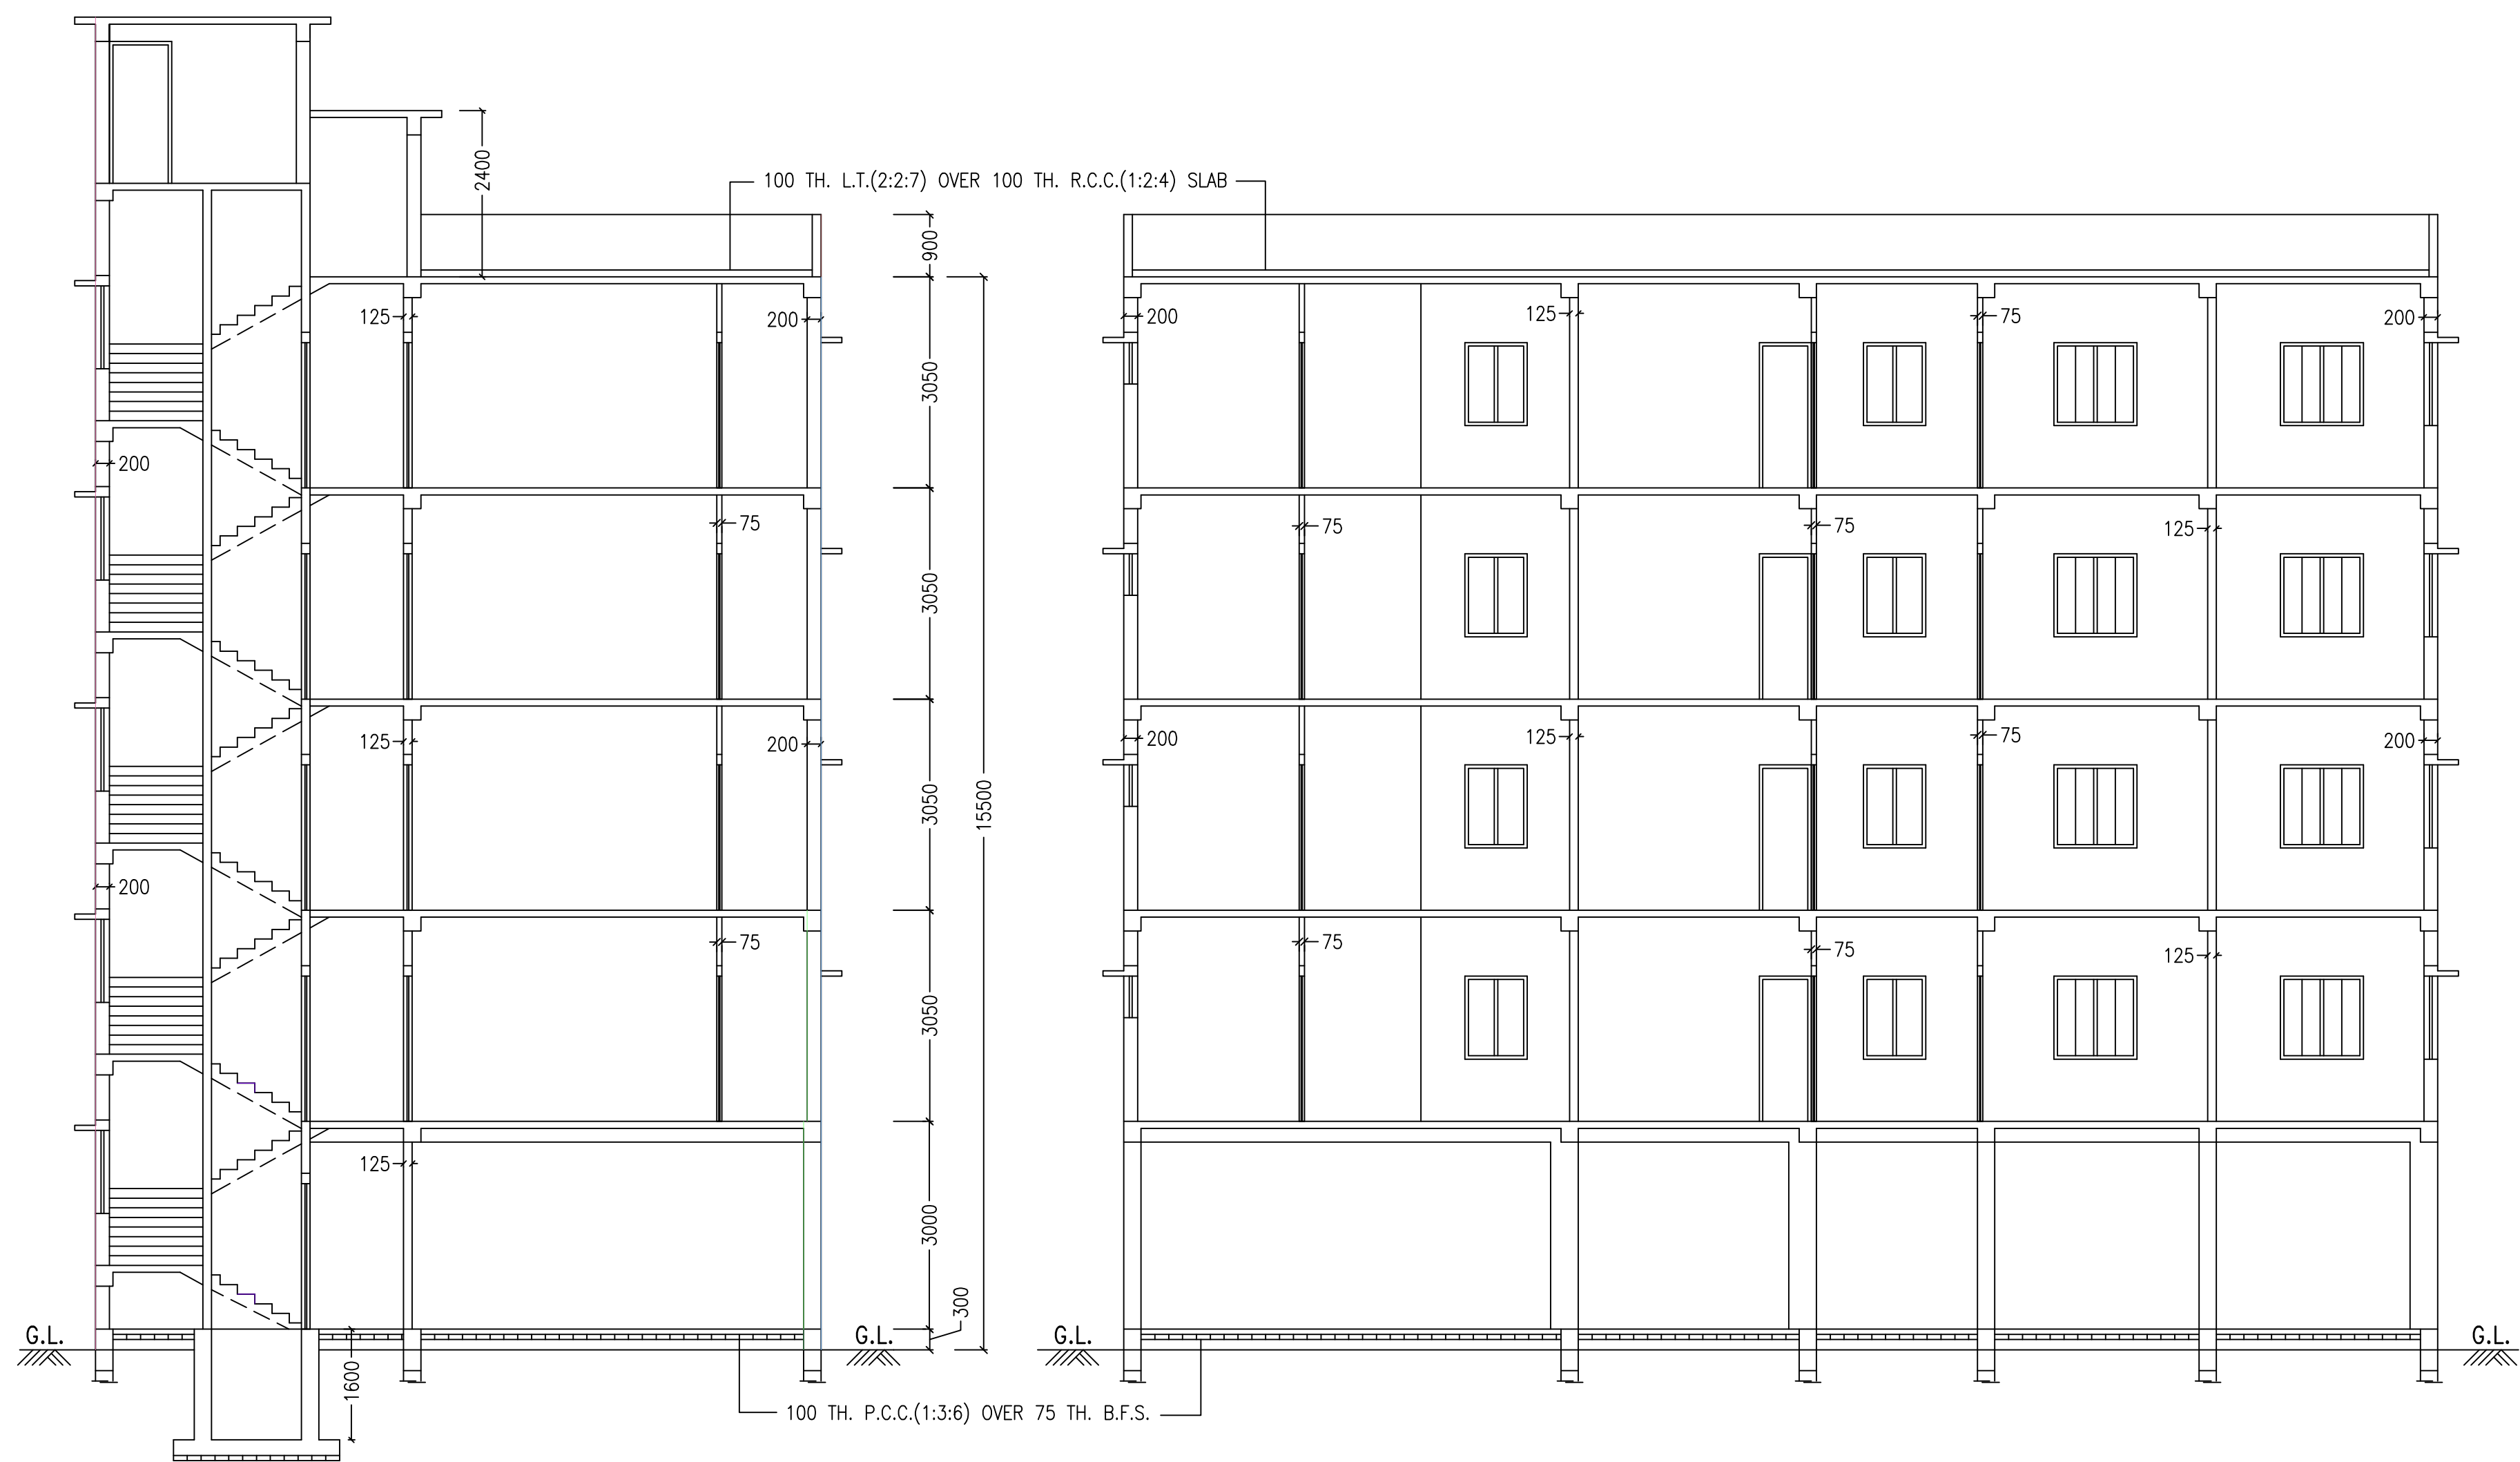


SECTION A-A

SECTION B-B

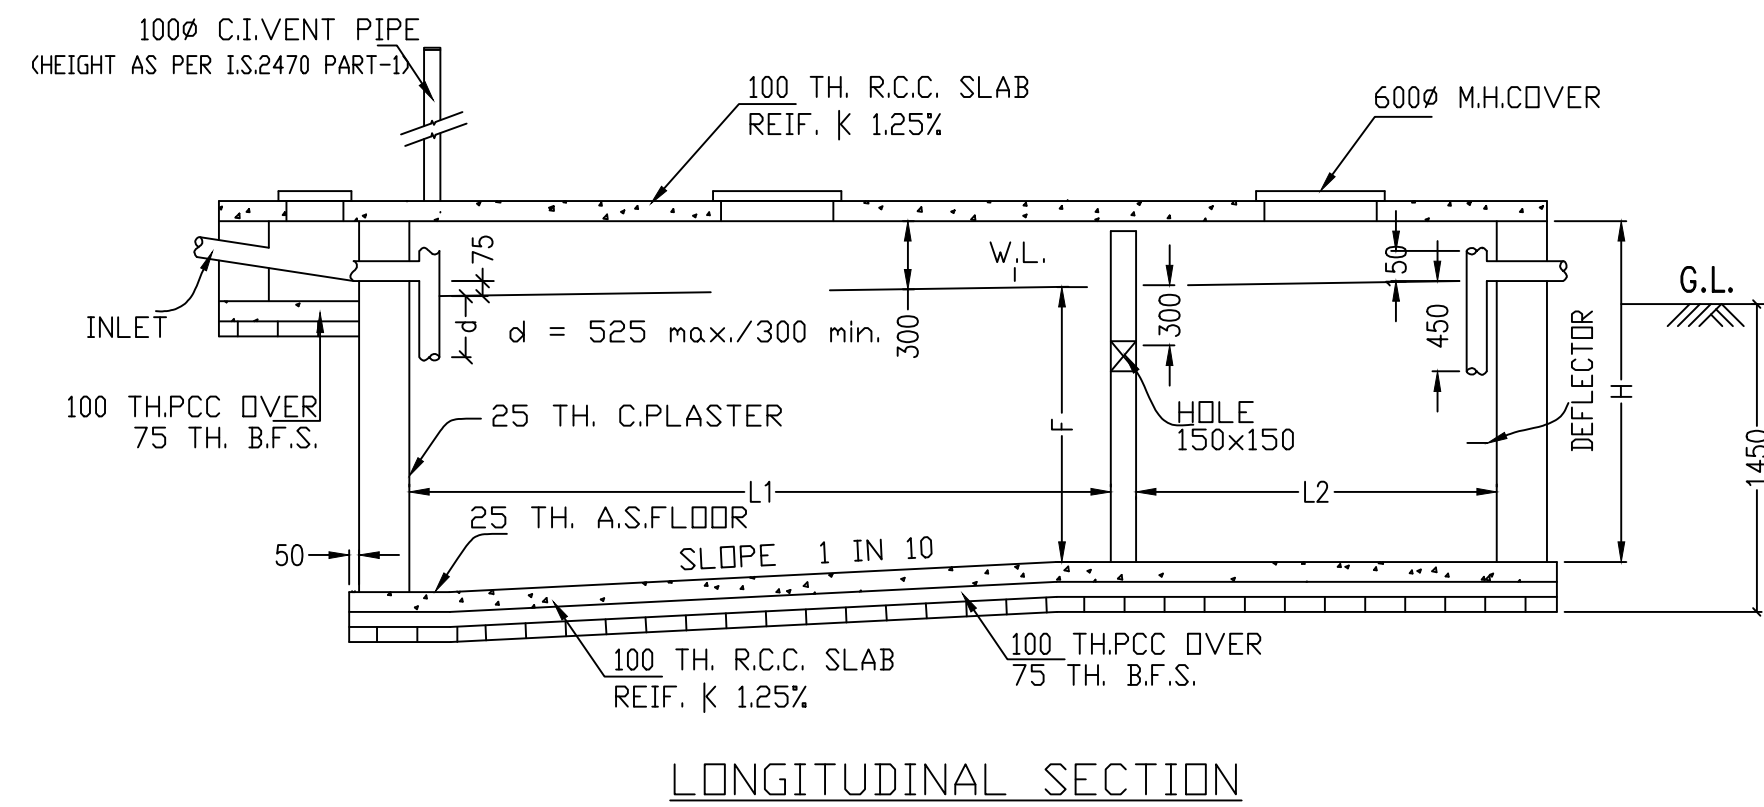

LONGITUDINAL SECTION

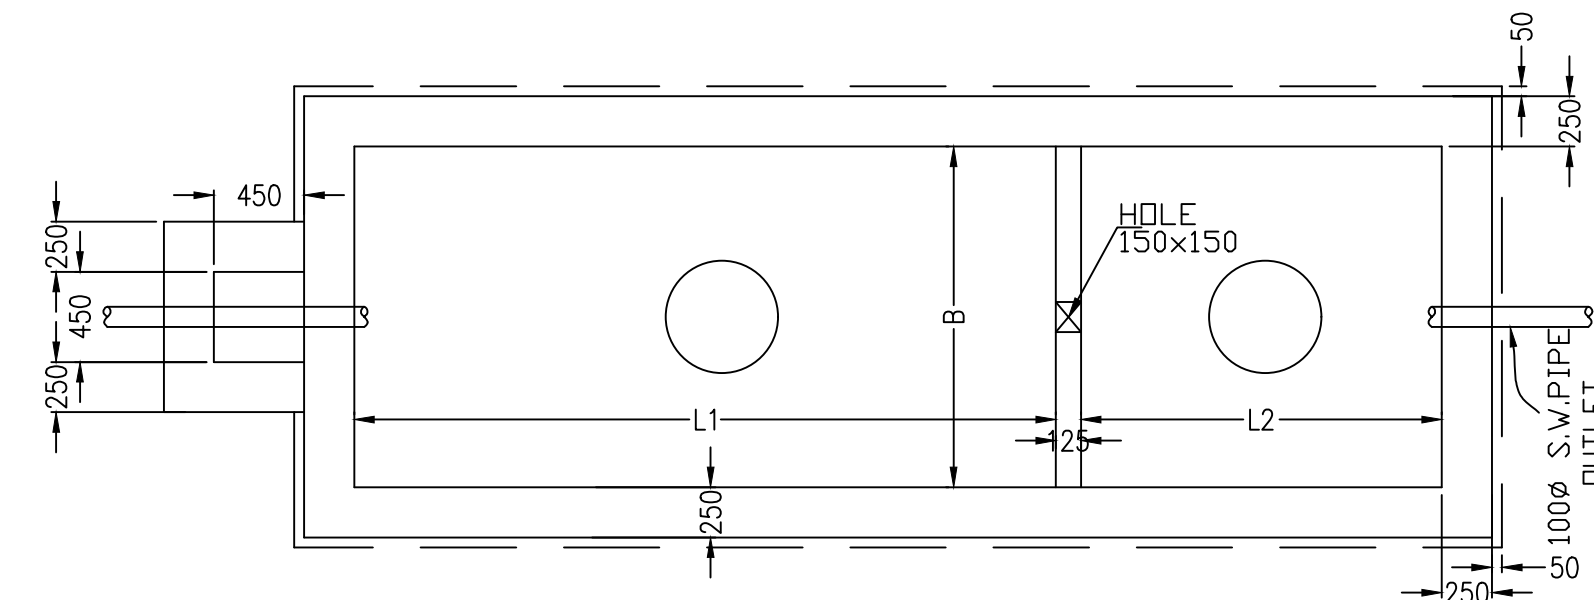

PLAN

DETAILS OF SEPTIC TANK

SCALE = 1:50

L1	L2	B	F	H	NO. OF USER
2000	1000	1500	1300	1600	50

PLAN OF PROPOSED (G+IV) STORIED RESIDENTIAL BUILDING AT 3/1/11/B, ATTAPARA LANE, KOLKATA-700050, MOUZA-SINTHEE NIJ, J.L. NO.-11, R.S. NO.-9, TOUZI NO.-1288/2833, R.S. KHATIAN NO.-367/768,408/774,1335, 1336,1337, R.S. DAG NO.-268,271,840, HOLDING NO.-3/1/11/B, WARD NO.-20, UNDER BARANAGAR MUNICIPALITY.

SCALE = 1:100

AREA STATEMENT

DESCRIPTION	SQ. M.	SQ. FT.
LAND AREA (5 K-12 CH-01 SFT.)	384.86	4,141
GIFTED LAND AREA	28.55	307
LAND AREA AFTER GIFT	356.31	3,834
PROPOSED COVERED AREA		
GROUND FLOOR (50.35%)	193.77	2,085
FIRST - FOURTH FLOOR (EACH)	193.77	2,085
TOTAL	968.85	10,425

NOTES:-

1. ALL DIMENSIONS ARE IN MM UNLESS OTHERWISE MENTIONED .
2. ALL OUTER WALLS 250 MM & 125 MM THK UNLESS OTHERWISE SPECIFIED, & ALL PARTITIONS WALL 125 MM & 75 MM THK
3. ALL R.C.C. CHAJJAS ARE IN 75 MM. TH. & 450 MM. PROJECTED.
4. 250 MM, 125 MM. TH. BRICK WORK WILL BE OF 1ST. CLASS BRICK IN CEMENT SAND MORTAR OF (1:6) & (1:4) RESPECTIVELY.
5. THE DEPTH OF S.U.G.W.R. SHOULD NOT EXCEED THE DEPTH OF FOUNDATION OF THE BUILDING.
6. GRADE OF STEEL Fe - 500.
7. GRADE OF CONCRETE M - 20.
8. OTHER SPECIFICATIONS WILL BE FOLLOWED AS PER N.B.C. OF INDIA.
9. ALL FLOORS WILL BE MARBLE FINISHED & WATER TIGHT.
10. H.B. WIRE NETTING SHOULD BE USED AT ALTERNATE LAYERS FOR 75mm THICK WALLS.
11. OUTSIDE PLASTER -- 20 mm THICK (1:6)
12. INSIDE WALLS PLASTER -- 15 mm THICK (1:6)
13. INSIDE CEILING PLASTER -- 10 mm THICK (1:4)
14. COLUMN SIZE -- 250 x 300 PER STRUCTURAL DRAWING

CERTIFICATE OF STRUCTURAL STABILITY :

I HEREBY CERTIFY THAT THE FOUNDATION & SUPER STRUCTURE OF THE BUILDING PROPOSED FOR CONSTRUCTION ON 3/1/11/B, ATTAPARA LANE, KOLKATA-700 050, WARD NO.-20, HAVE BEEN SO DESIGNED BY ME WILL MAKE SUCH FOUNDATION AND SUPERSTRUCTURE SAFE IN ALL RESPECT INCLUDING THE CONSIDERATION OF BEARING CAPACITY AND SETTLEMENT OF SOIL ETC.

REETABRATA GHOSH
STRUCTURAL ENGINEER
BARANAGAR MUNICIPALITY
LIC. NO.: BM/SE-II/002


SIGN. OF STRUCT. ENGINEER :

S.S. ENTERPRISE (PARTNERSHIP FIRM)
SIPRA MAJI (PARTNER)
SUJATA MONDAL (PARTNER)


NAME OF POWER OF
ATTORNEY HOLDER/S :

SUBRATA KUMAR DUTTA
PLANNER, ESTIMATOR & SUPERVISOR
LIC. NO.: BMLBS-1015
52/C, S. B. NEOGI GARDEN LANE, KOL-36


SIGN. OF I.B.S. :

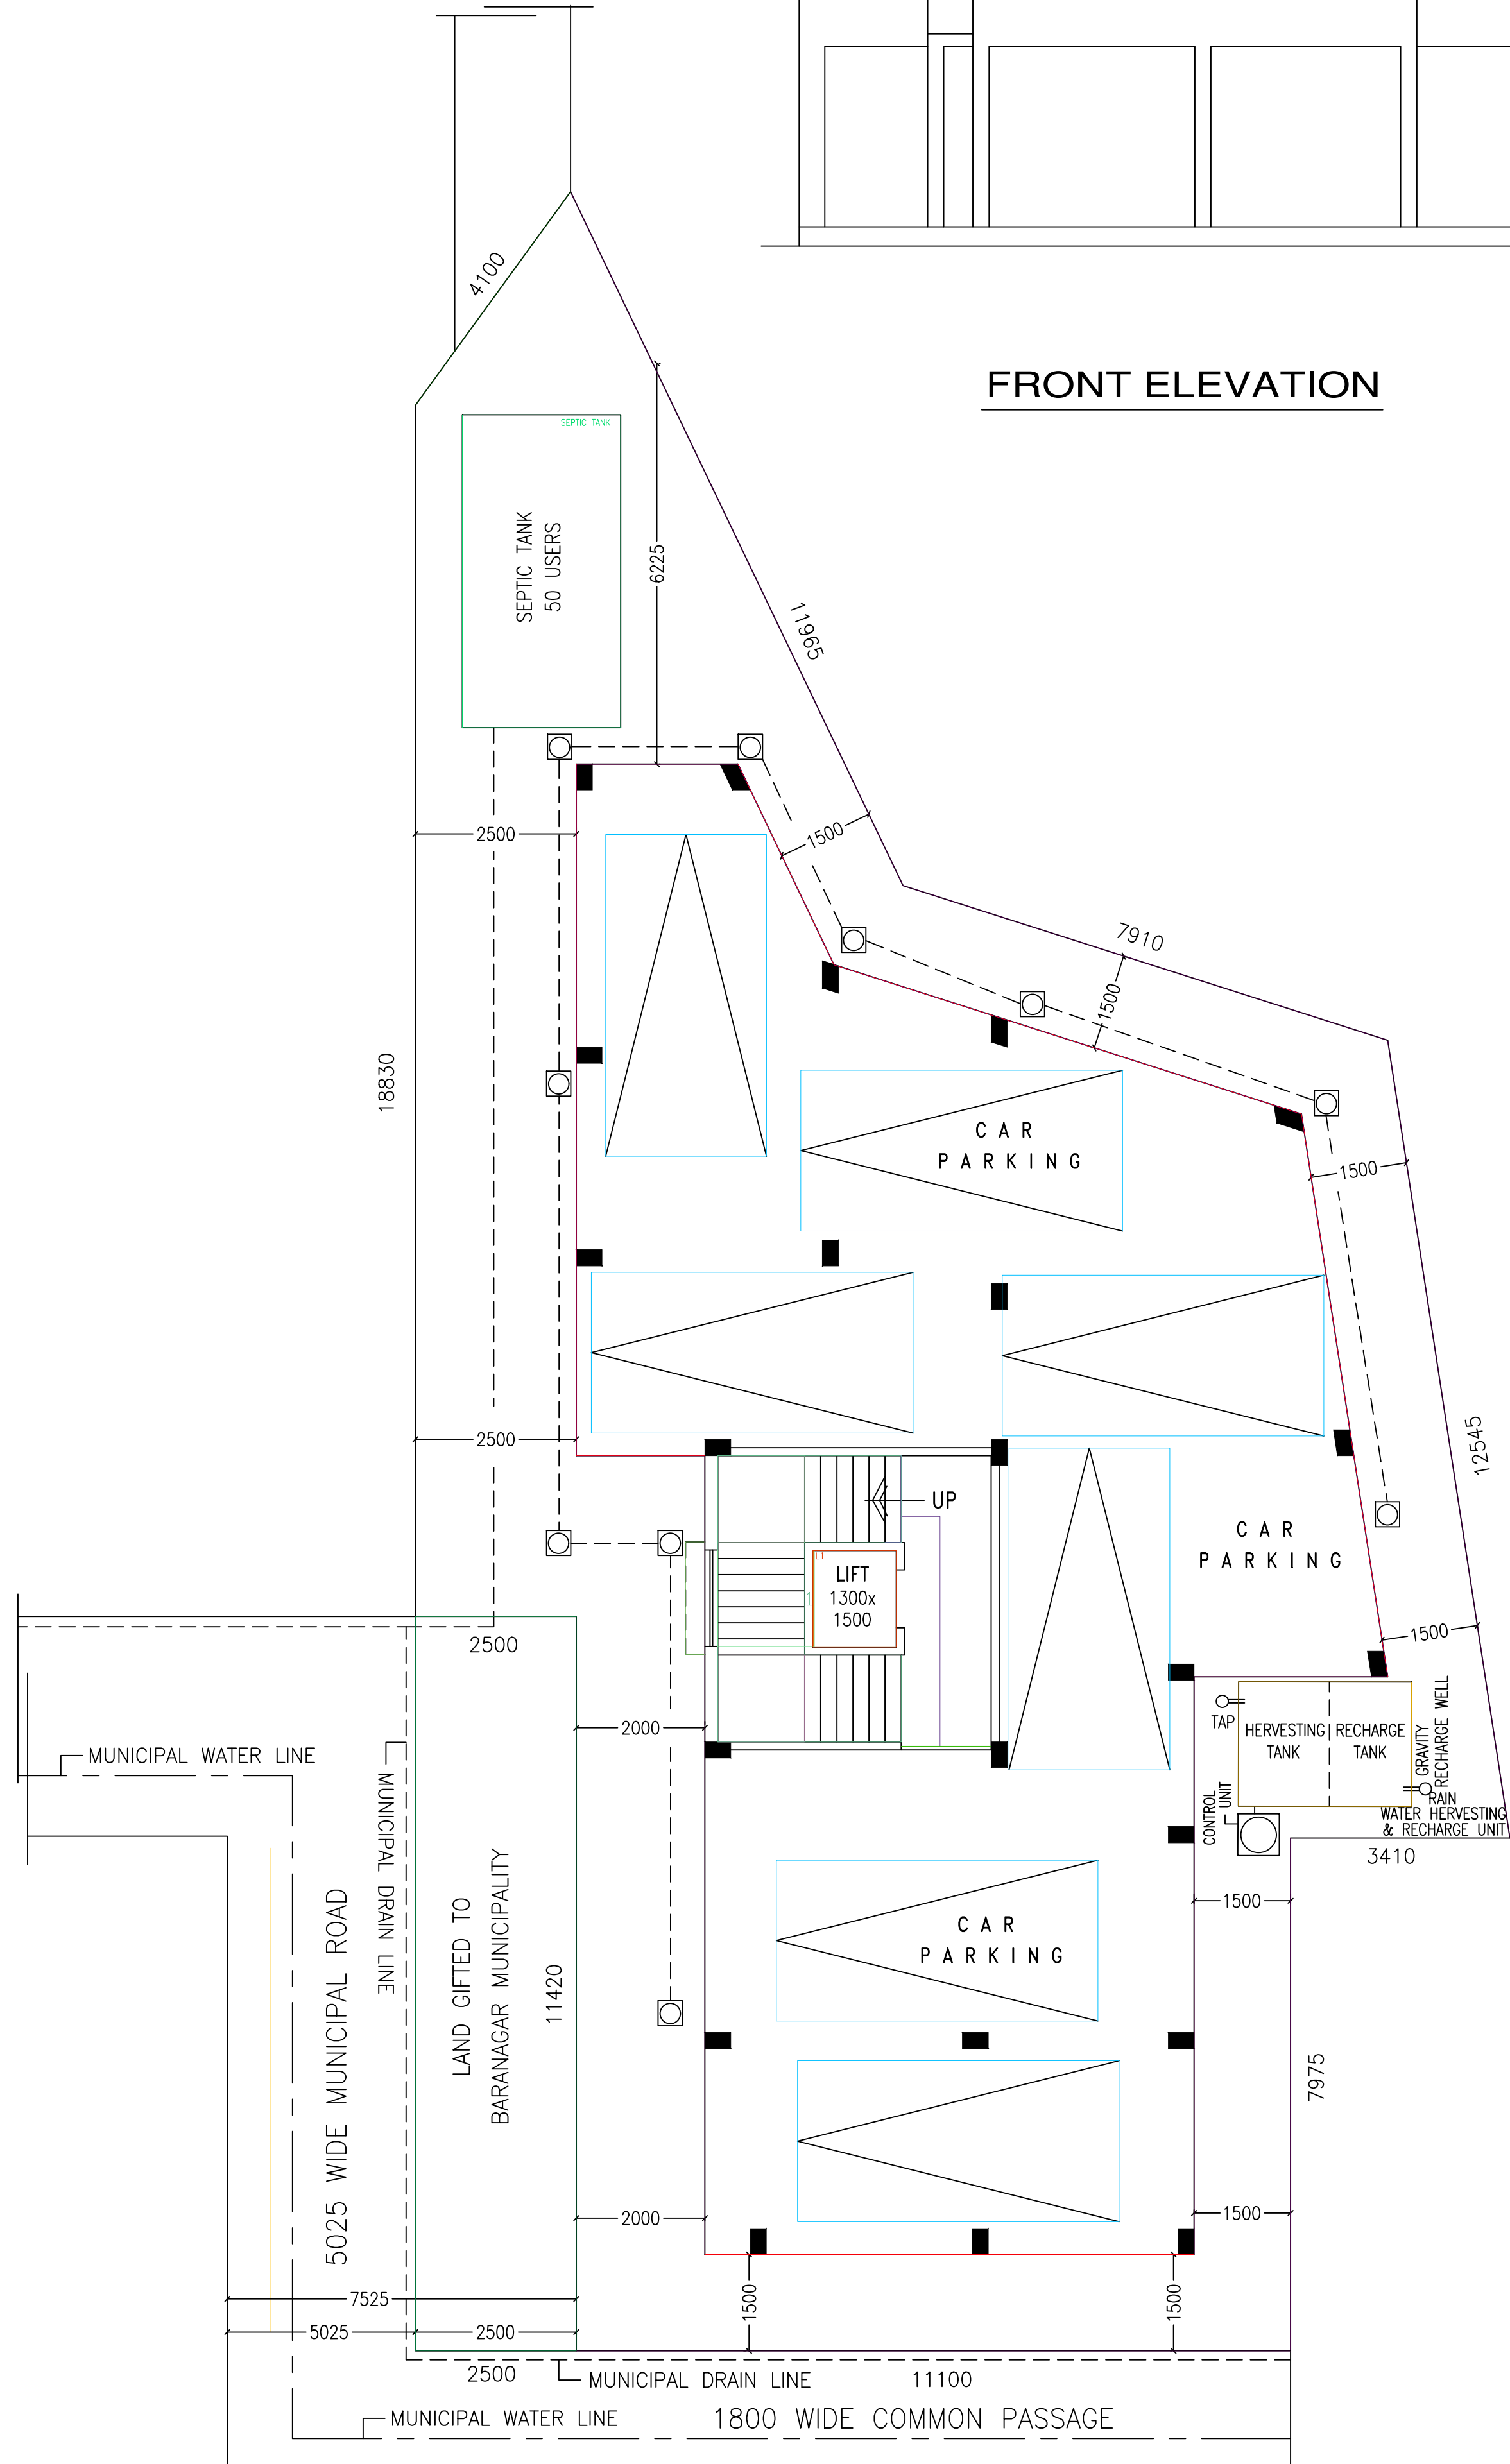


GROUND FLOOR PLAN

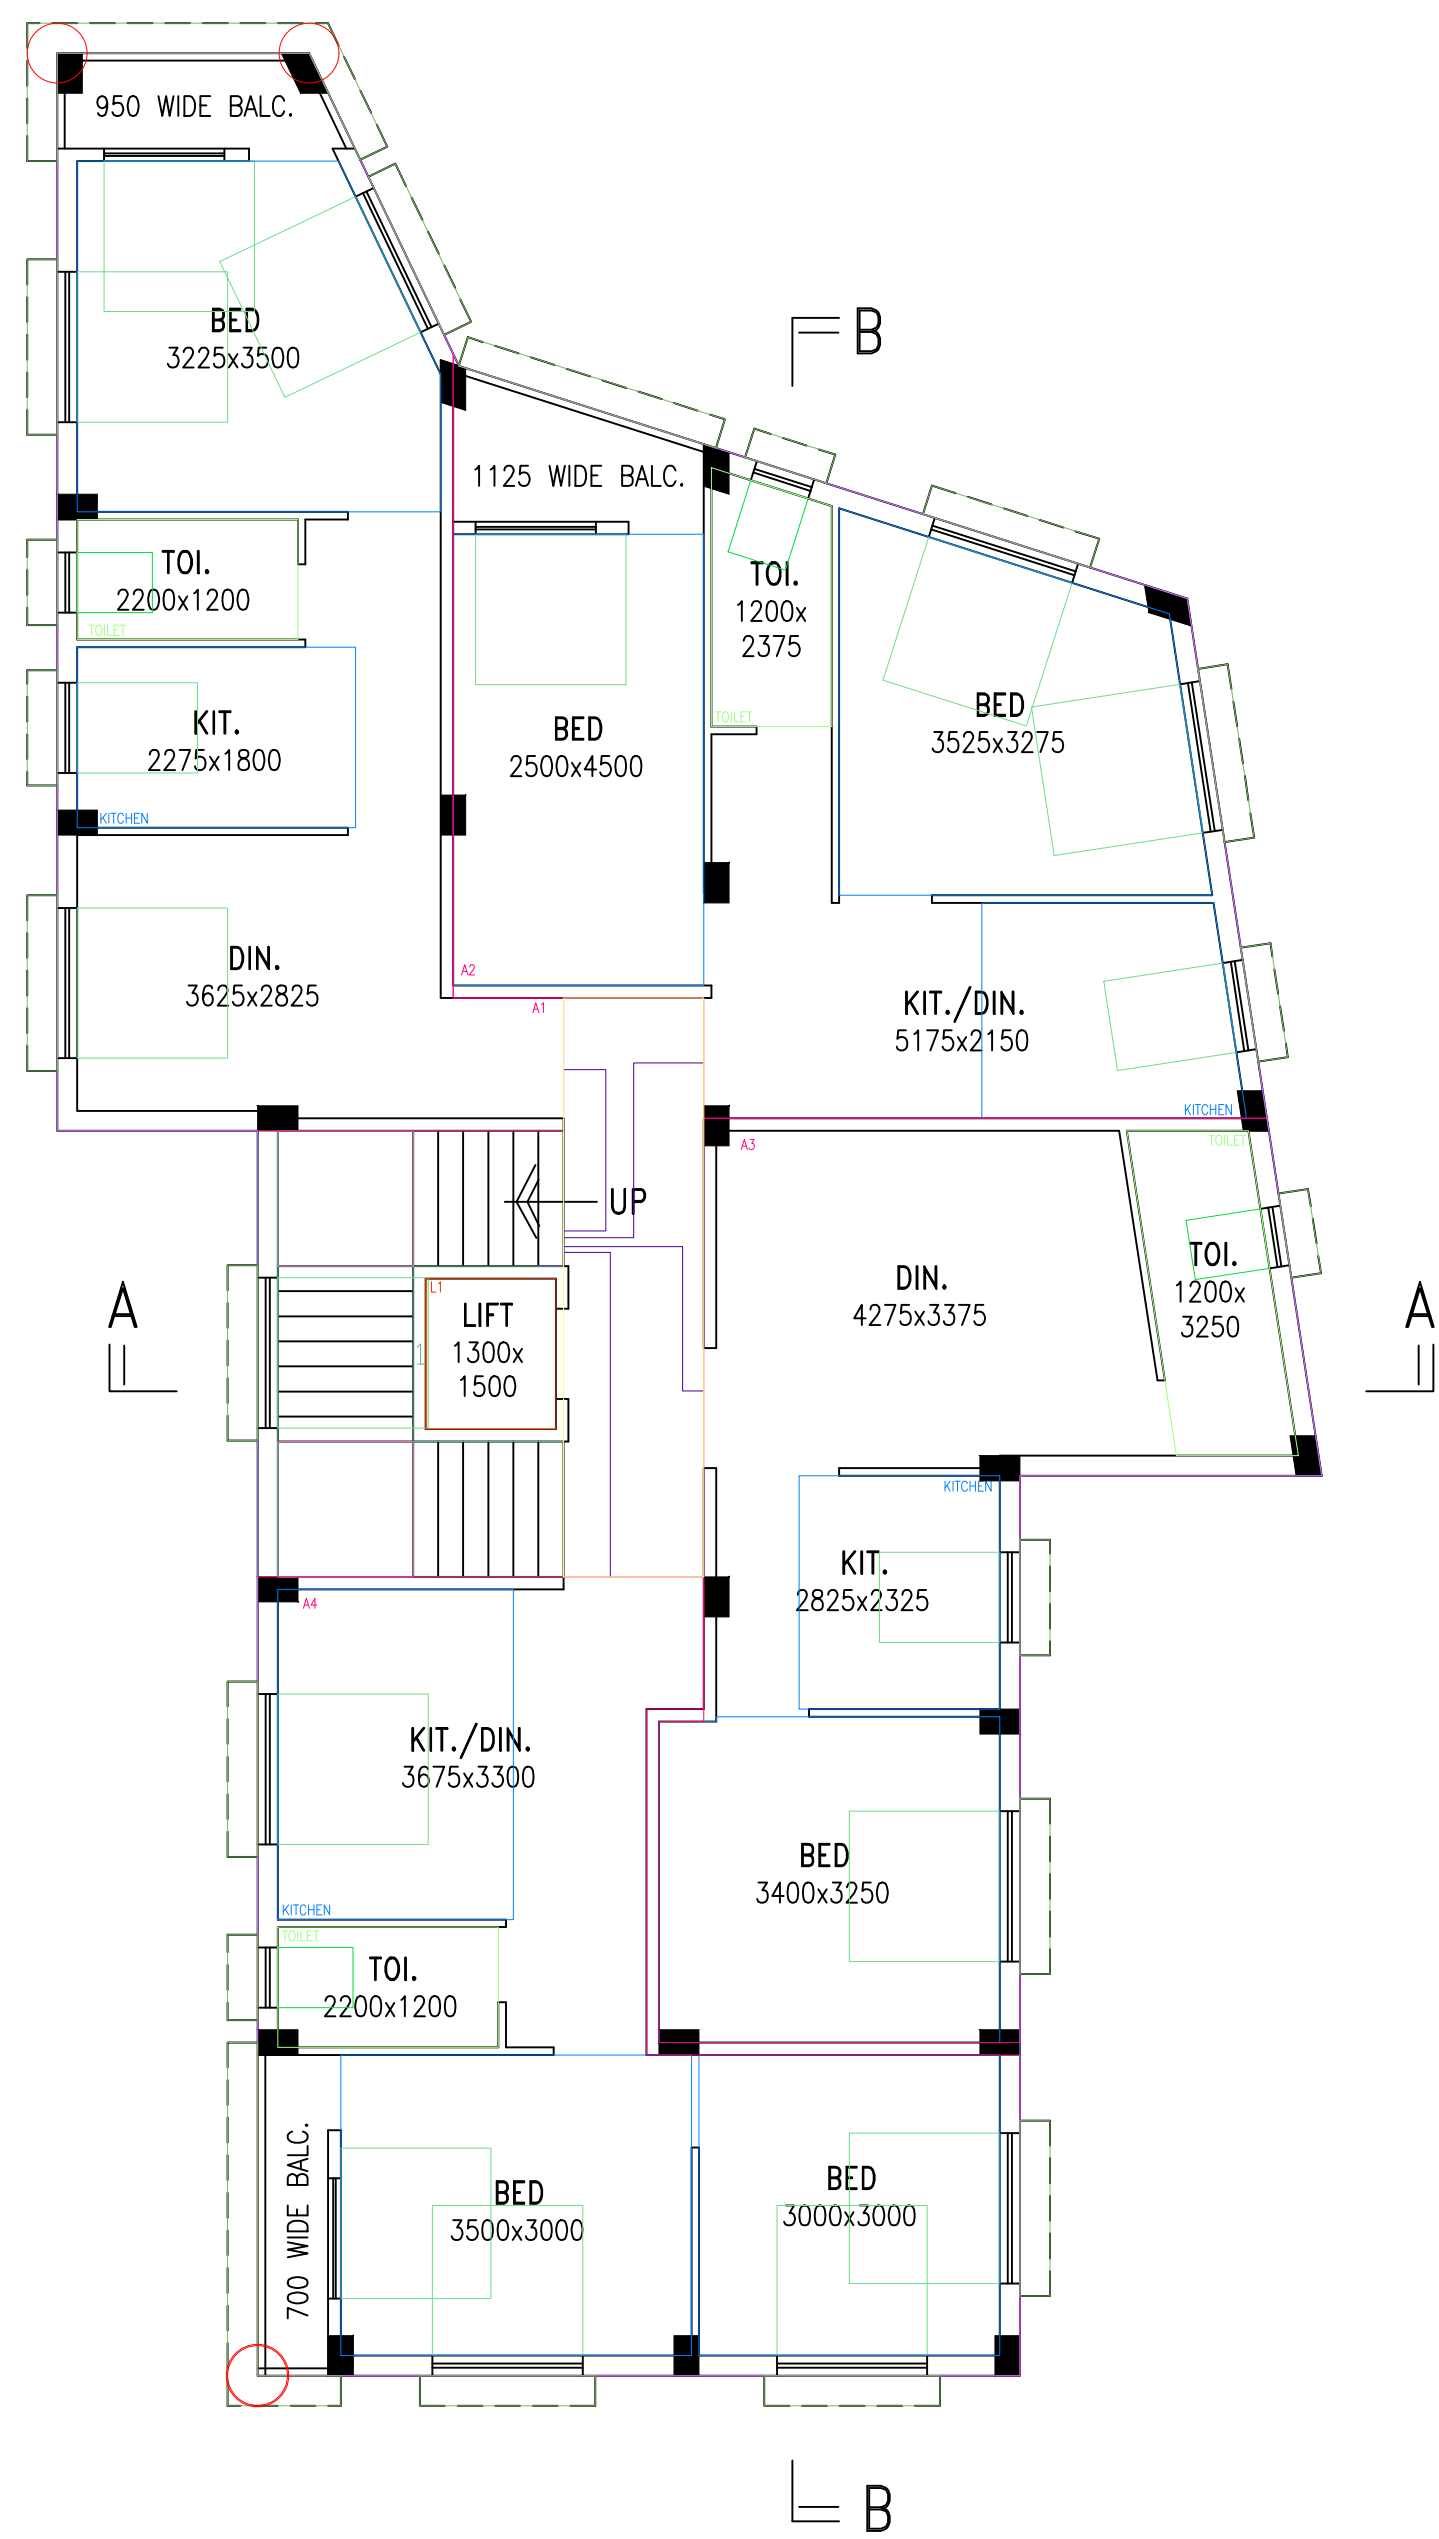

1ST. - 4TH. FLOOR PLAN

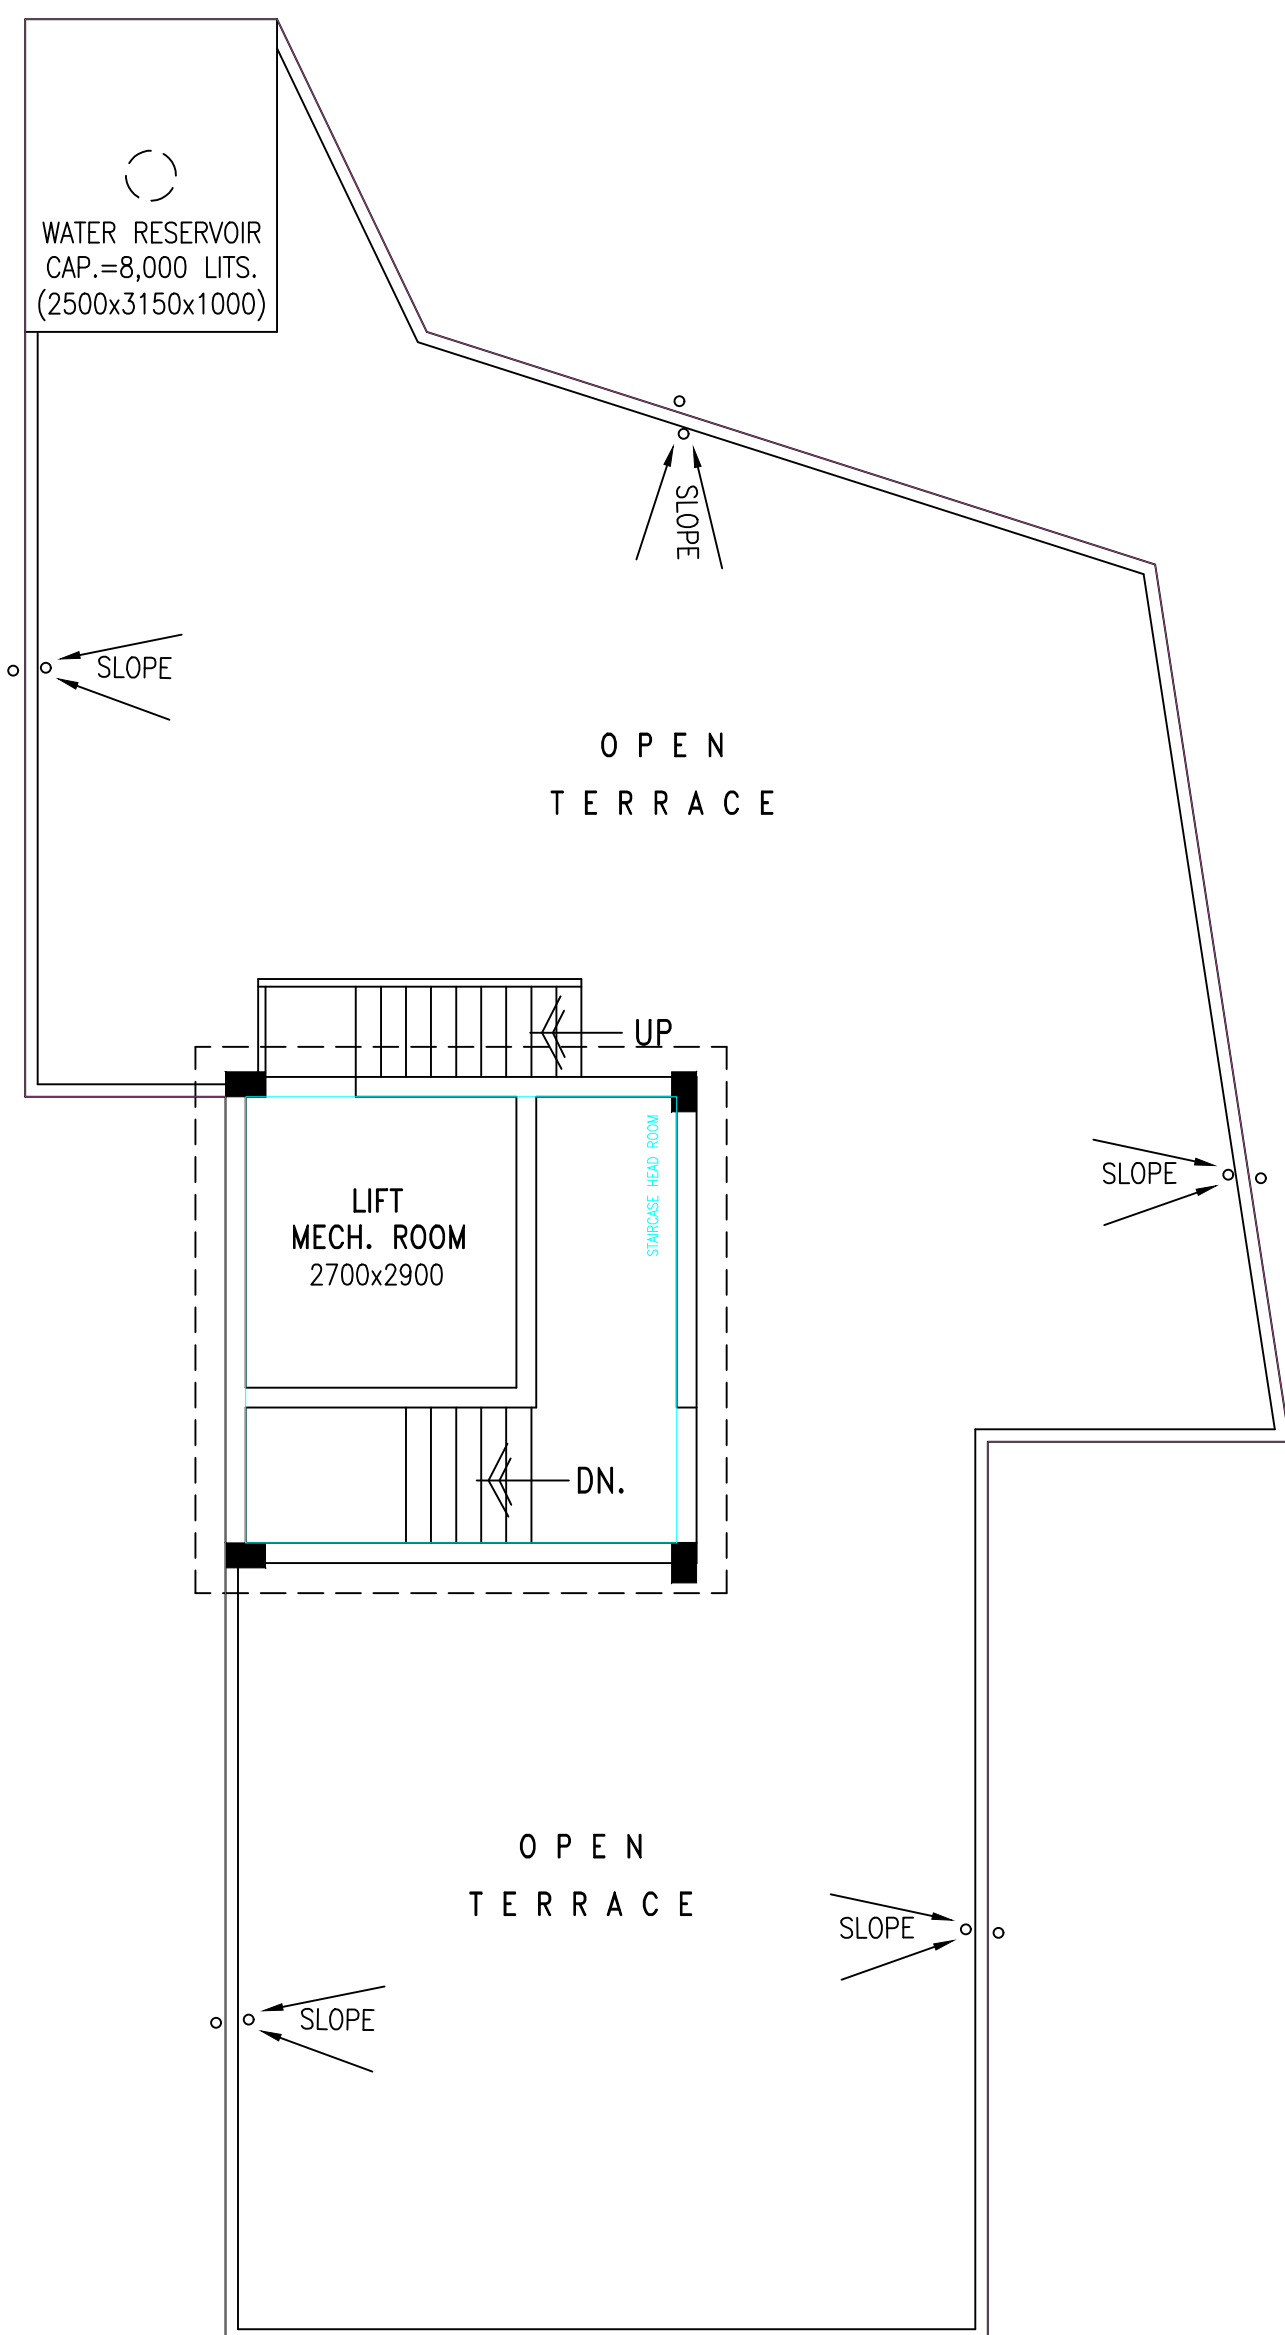

ROOF PLAN

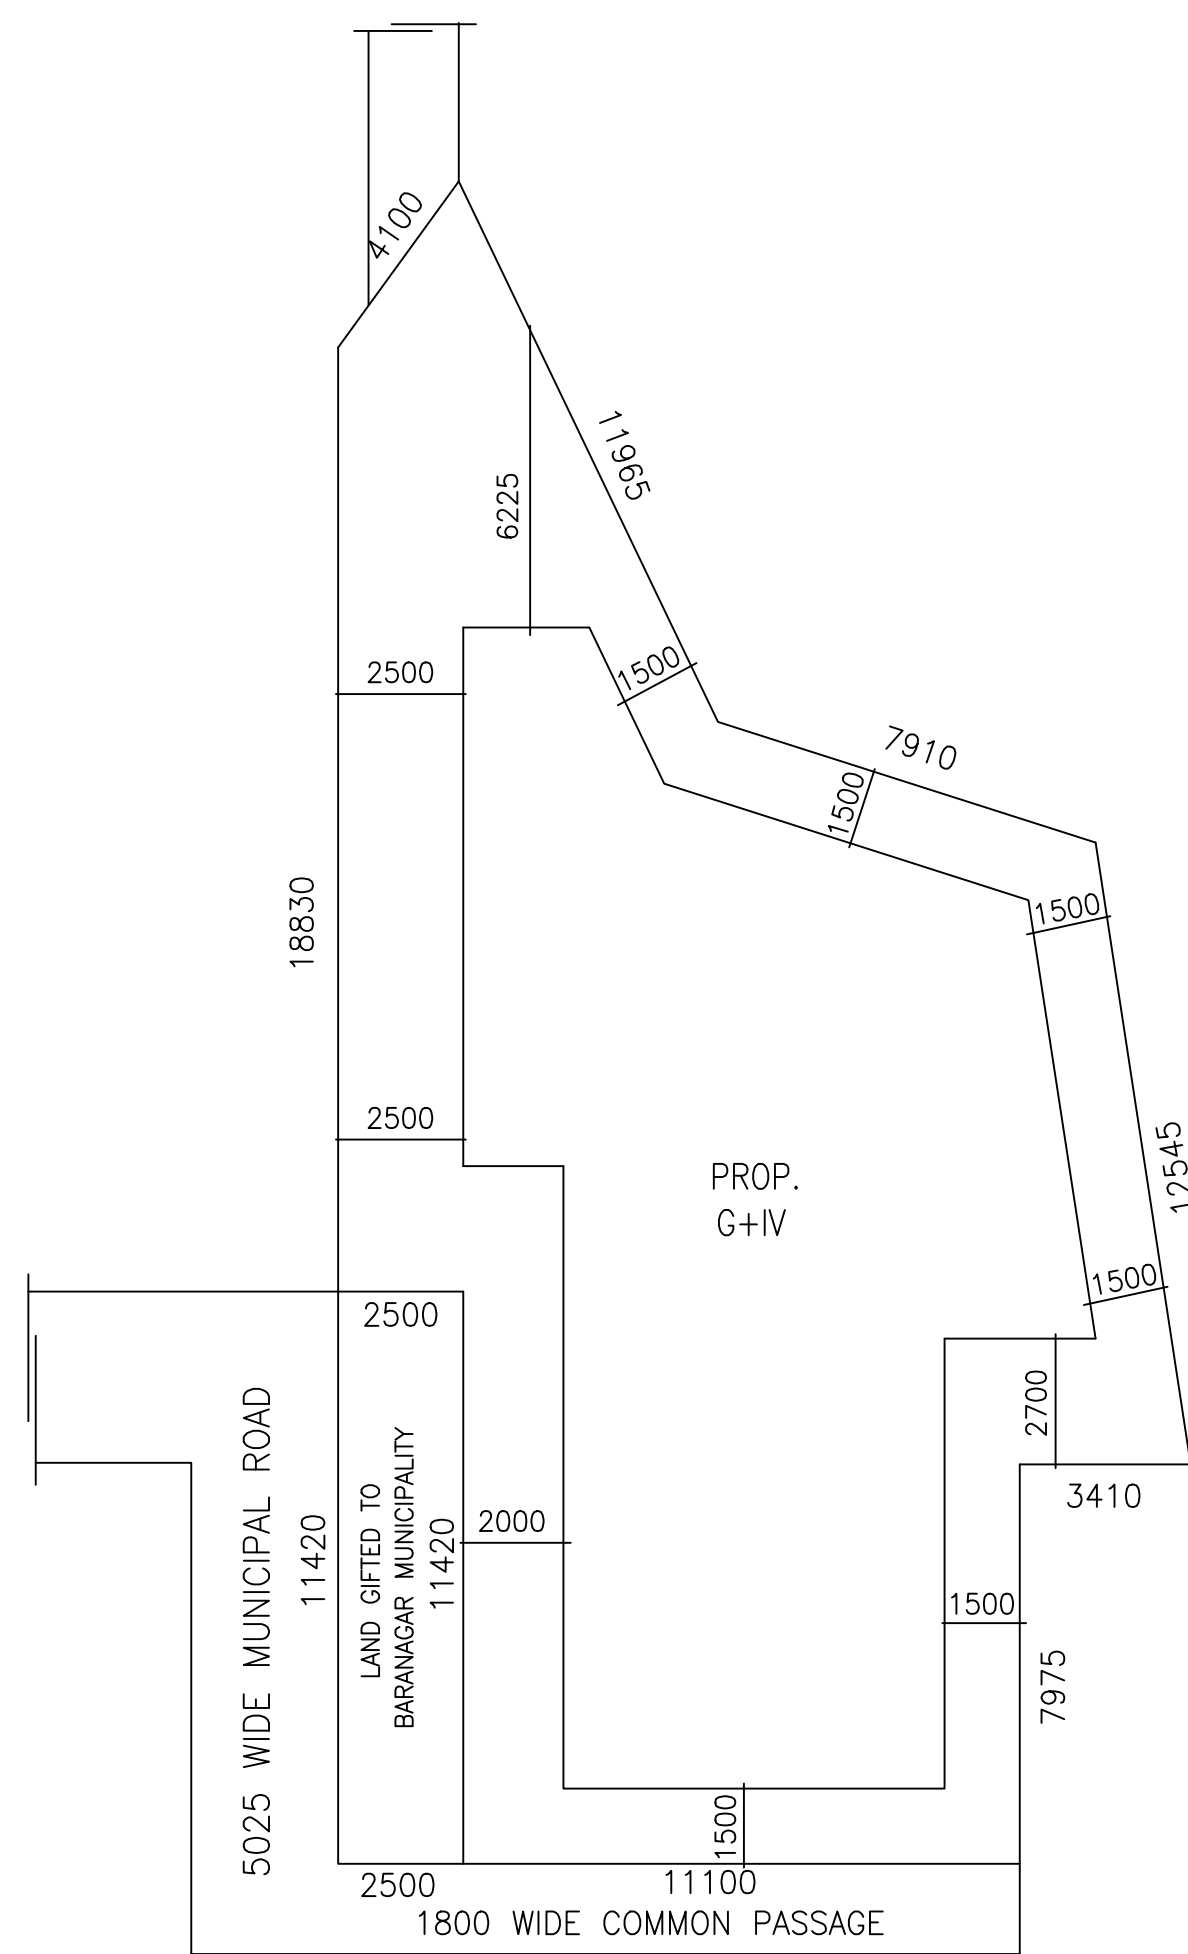

SITE PLAN

SCALE = 1:200