



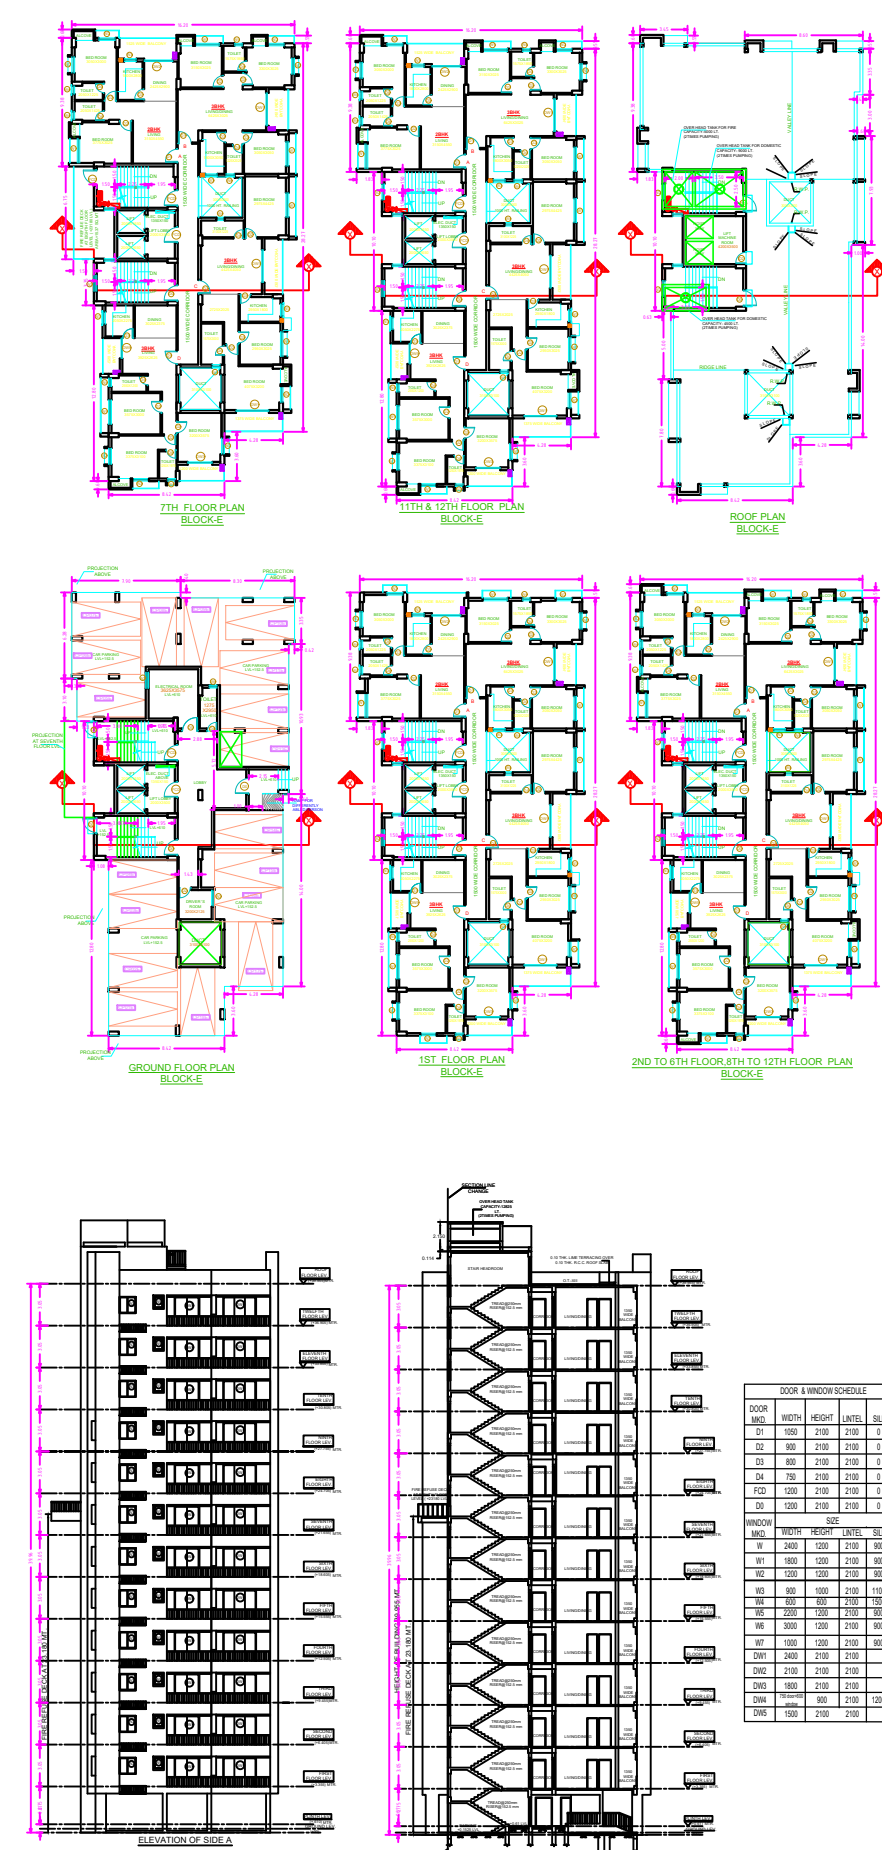

DRAWN BY :	SUMANA/SUSMITA
CHECKED BY :	
APPROVED BY :	
SCALE - 1 : 100	DATE - 15.09.2022
<u>SUBMISSION DRAWING</u>	
DRAWING NO. JALTARANGA/ARCH/SANC. 01	REVISION NO.
	0

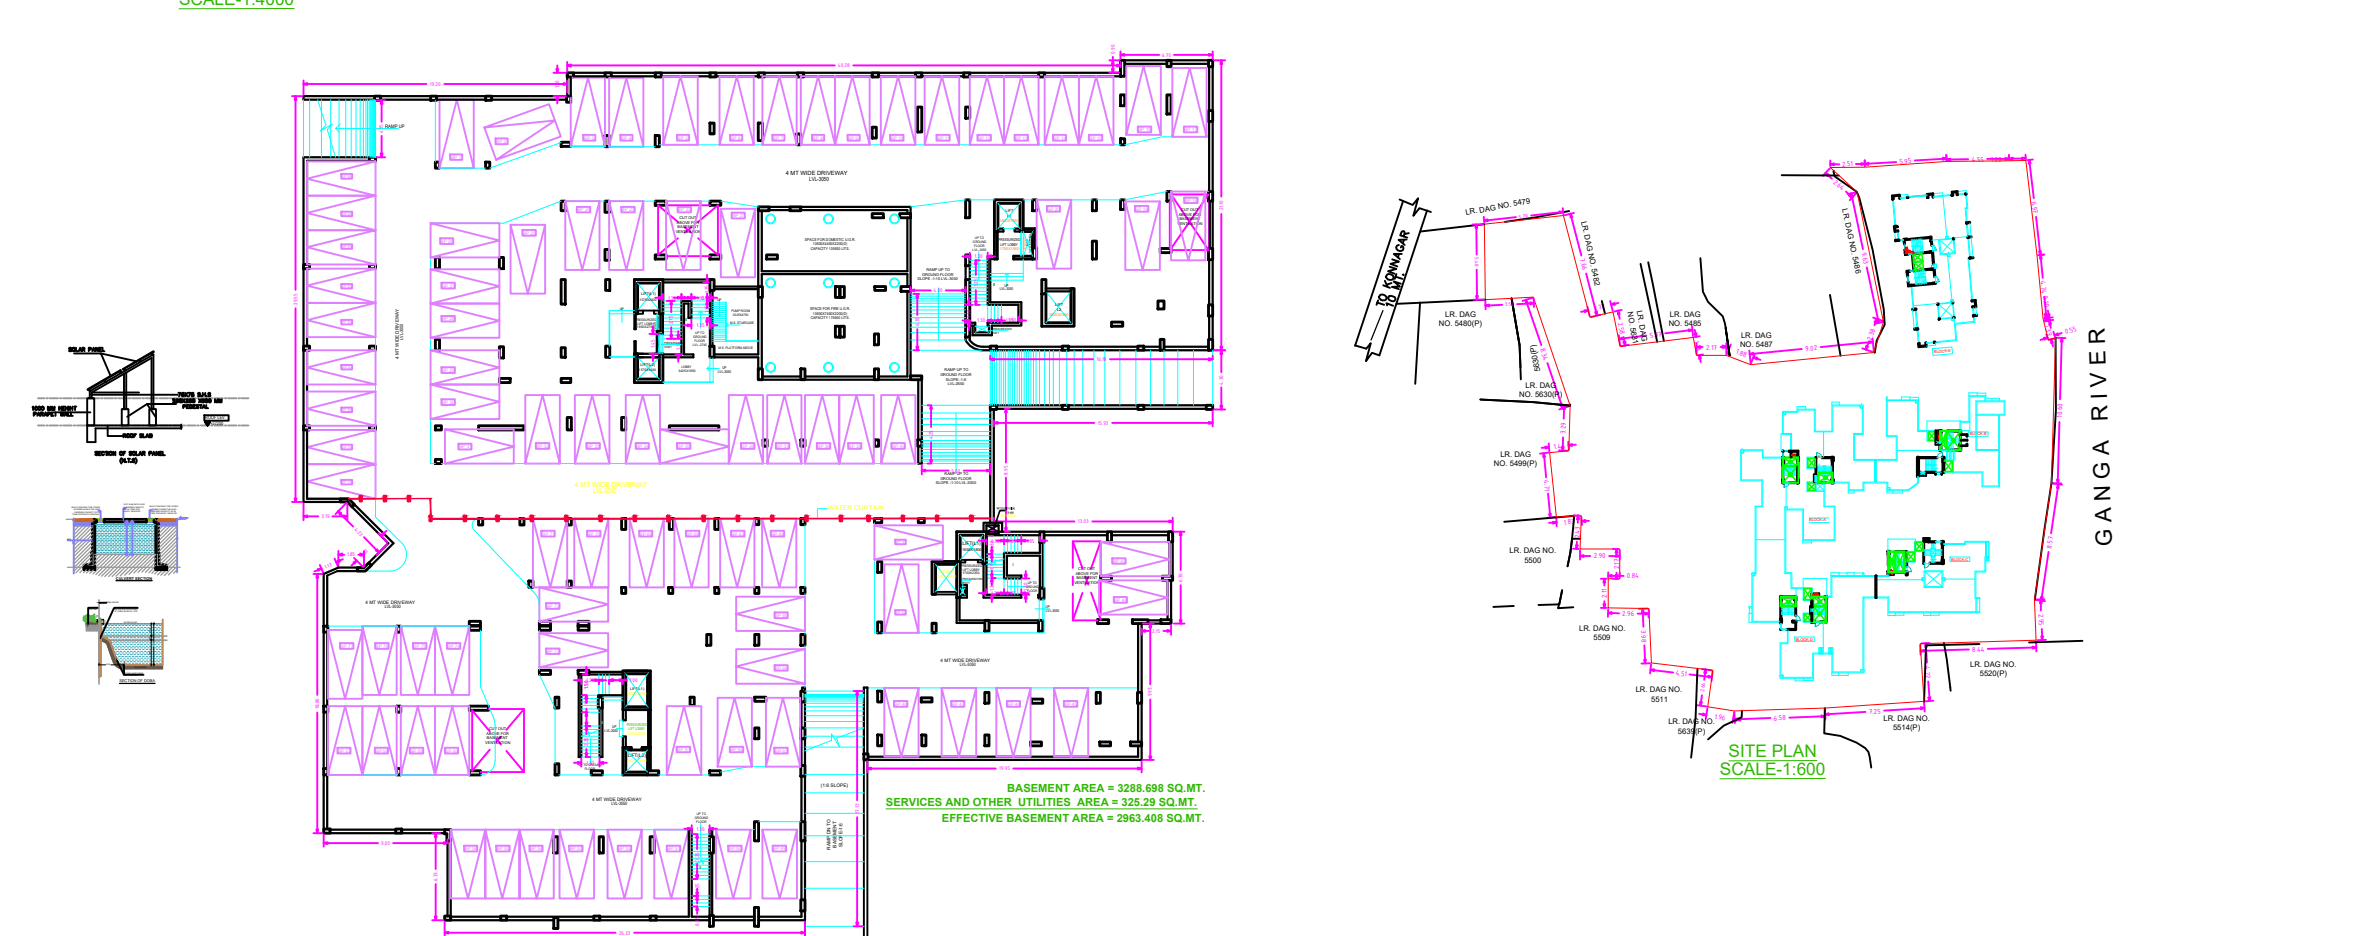