
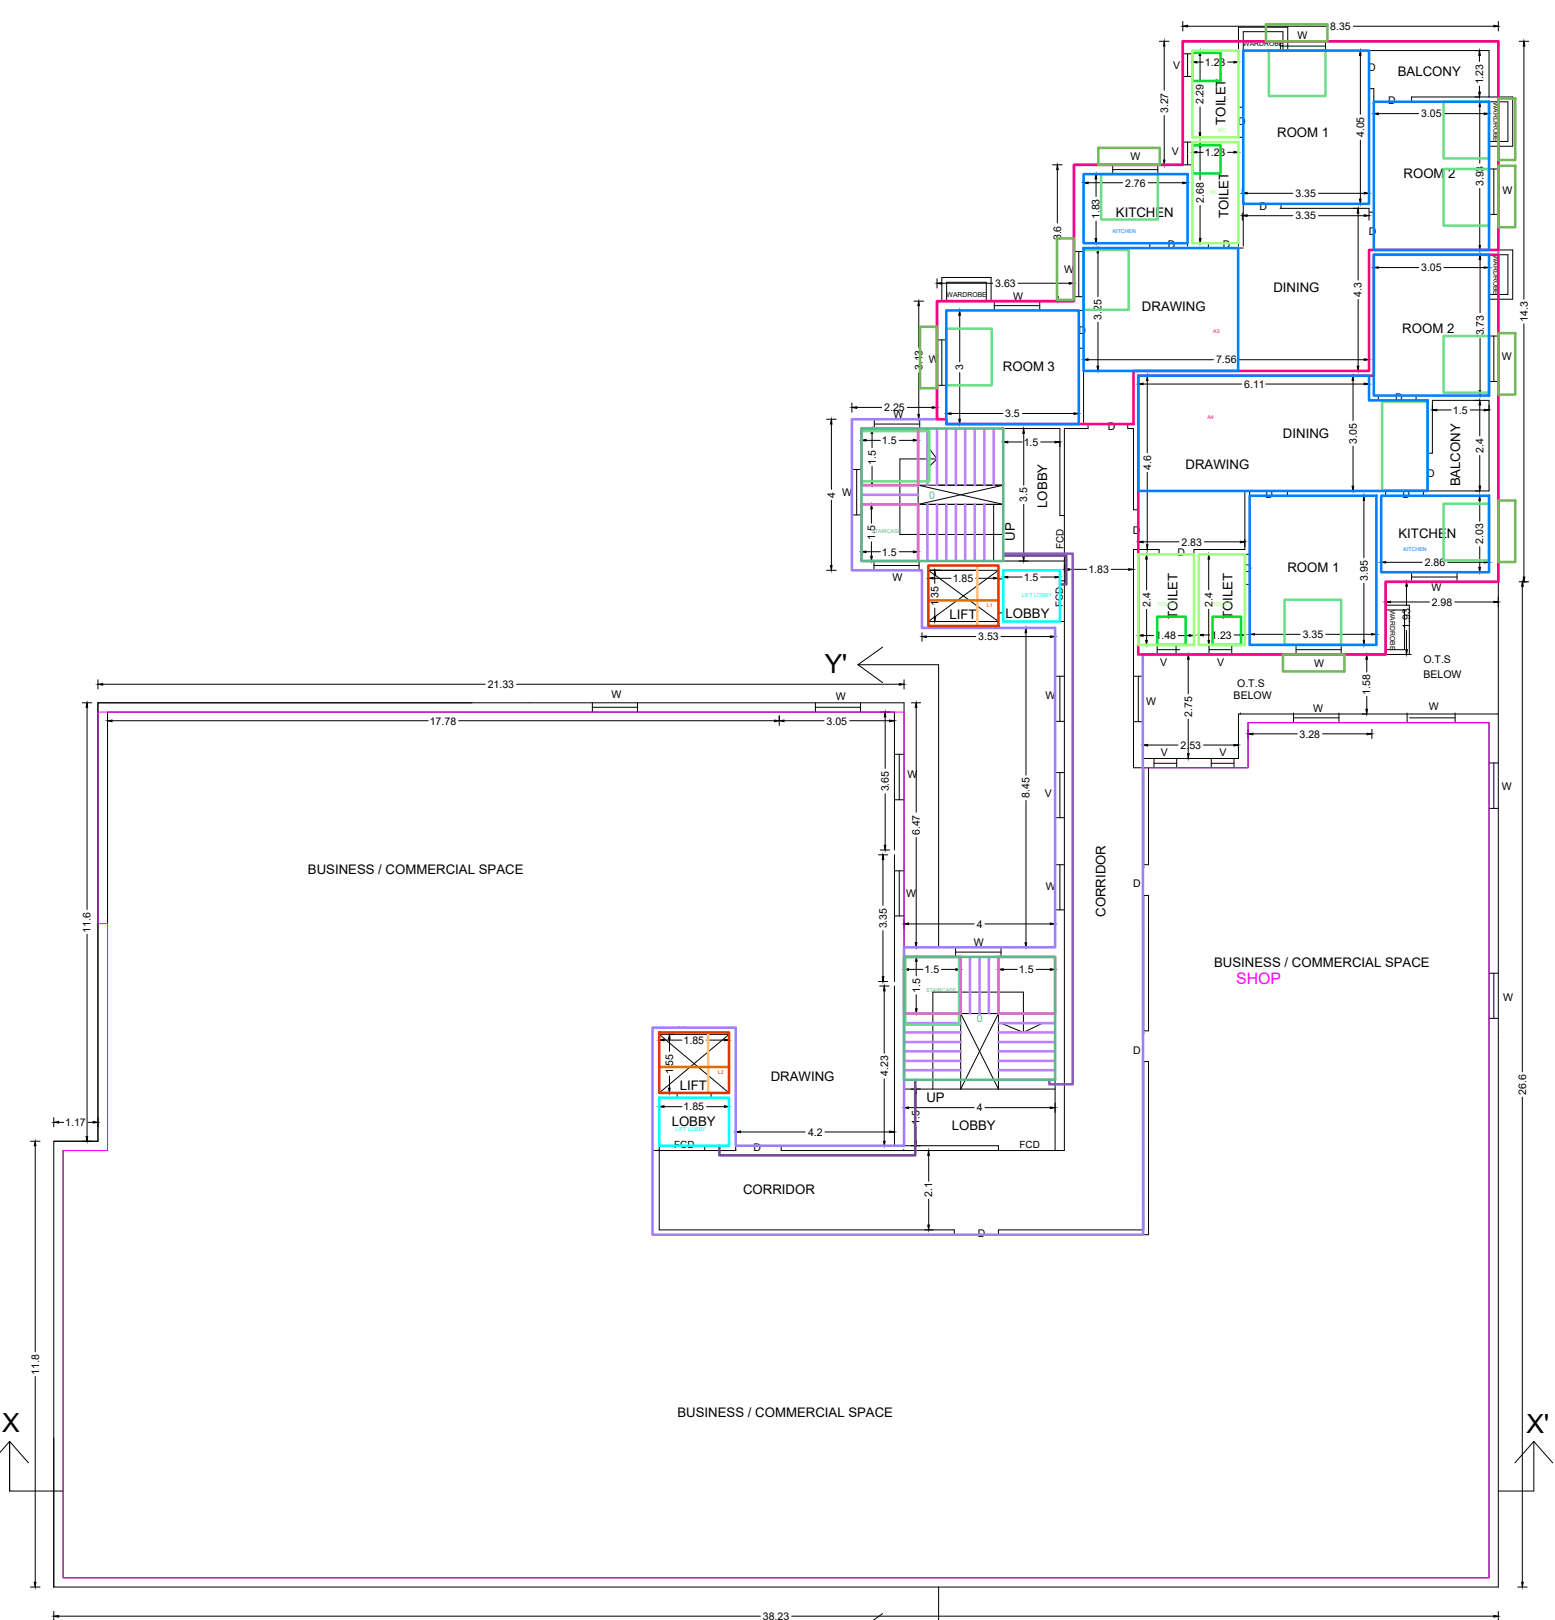
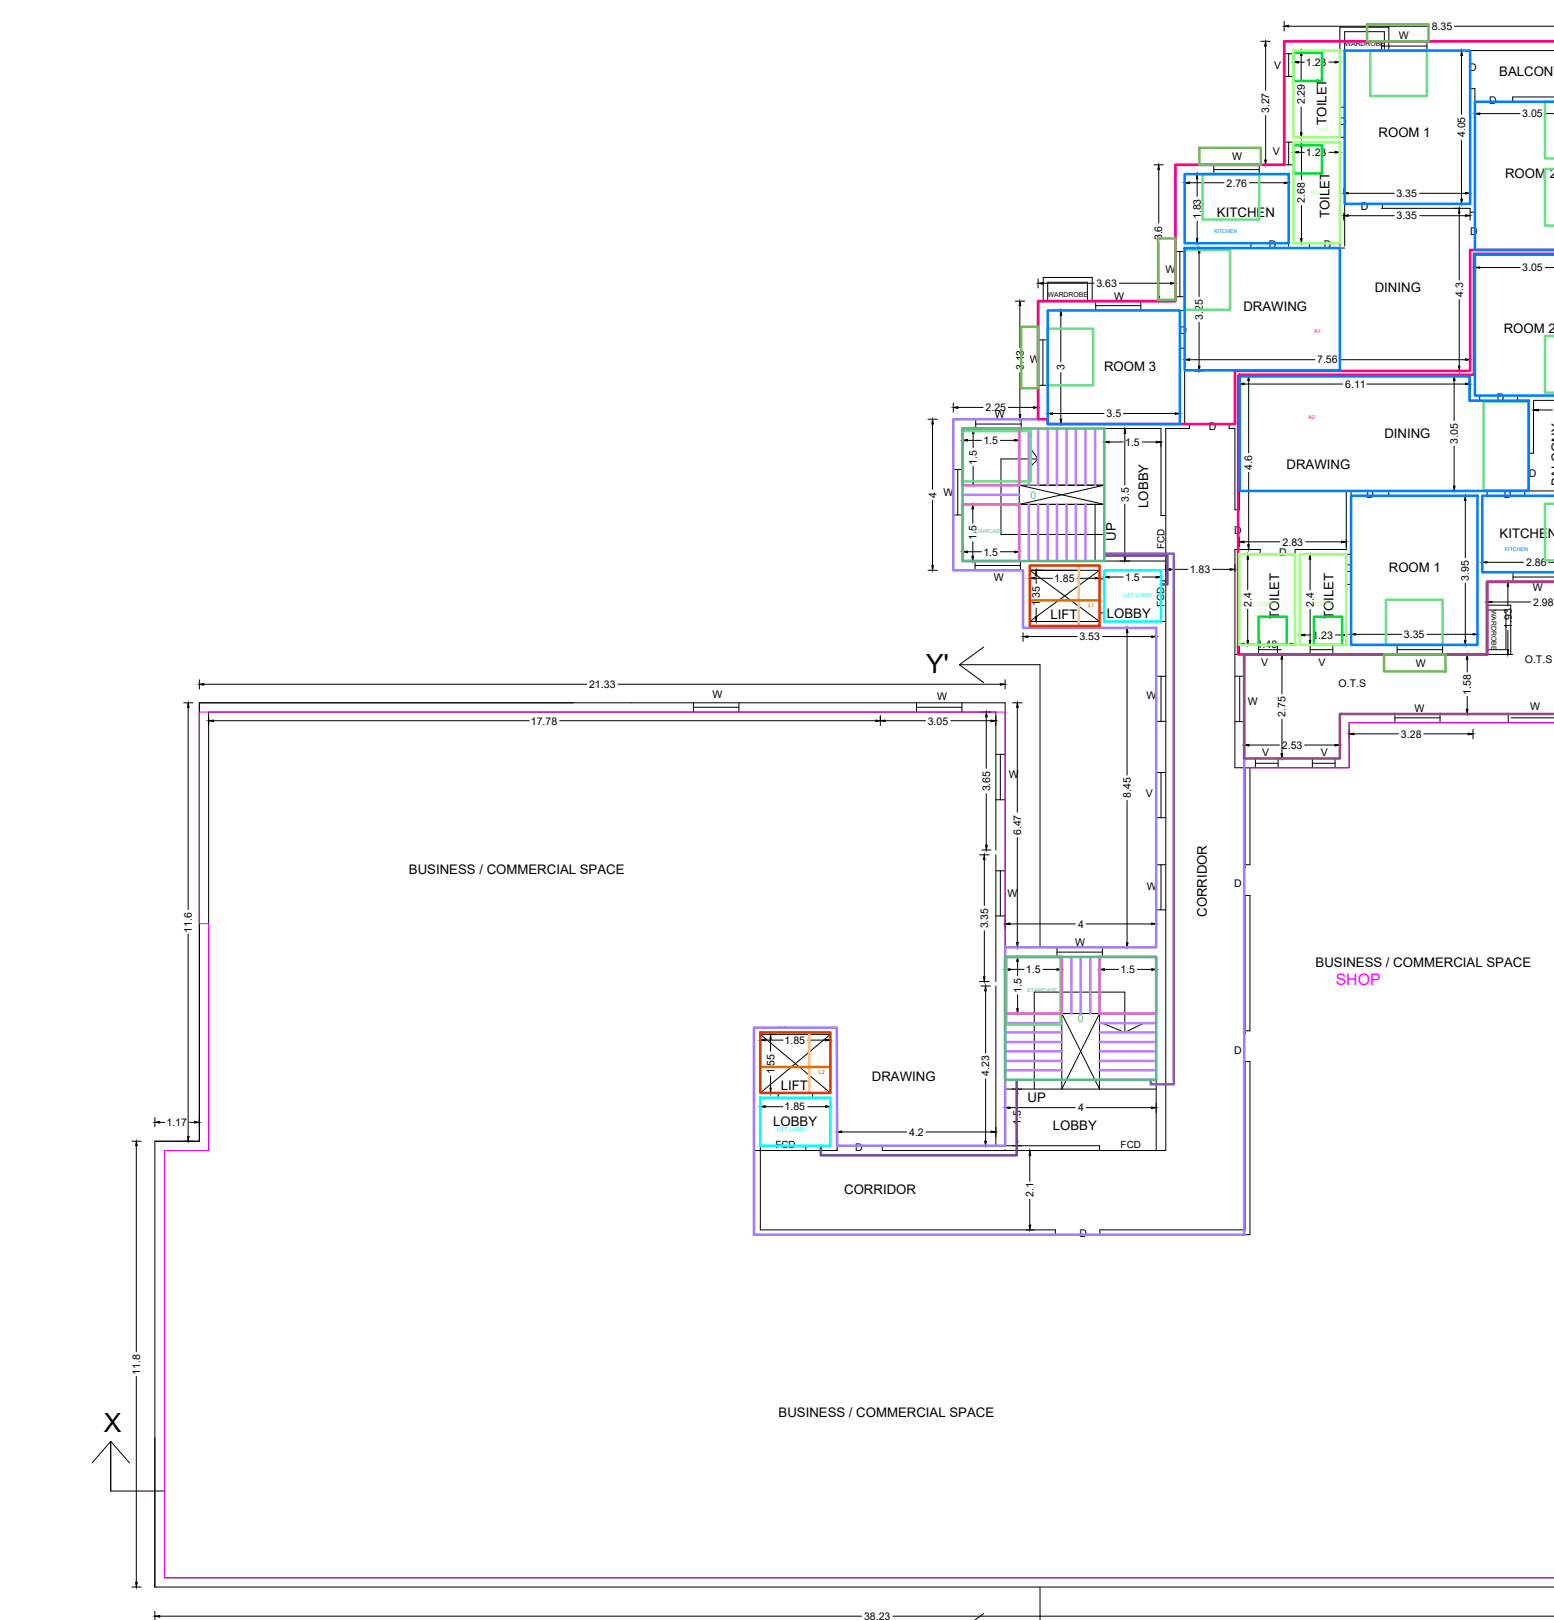
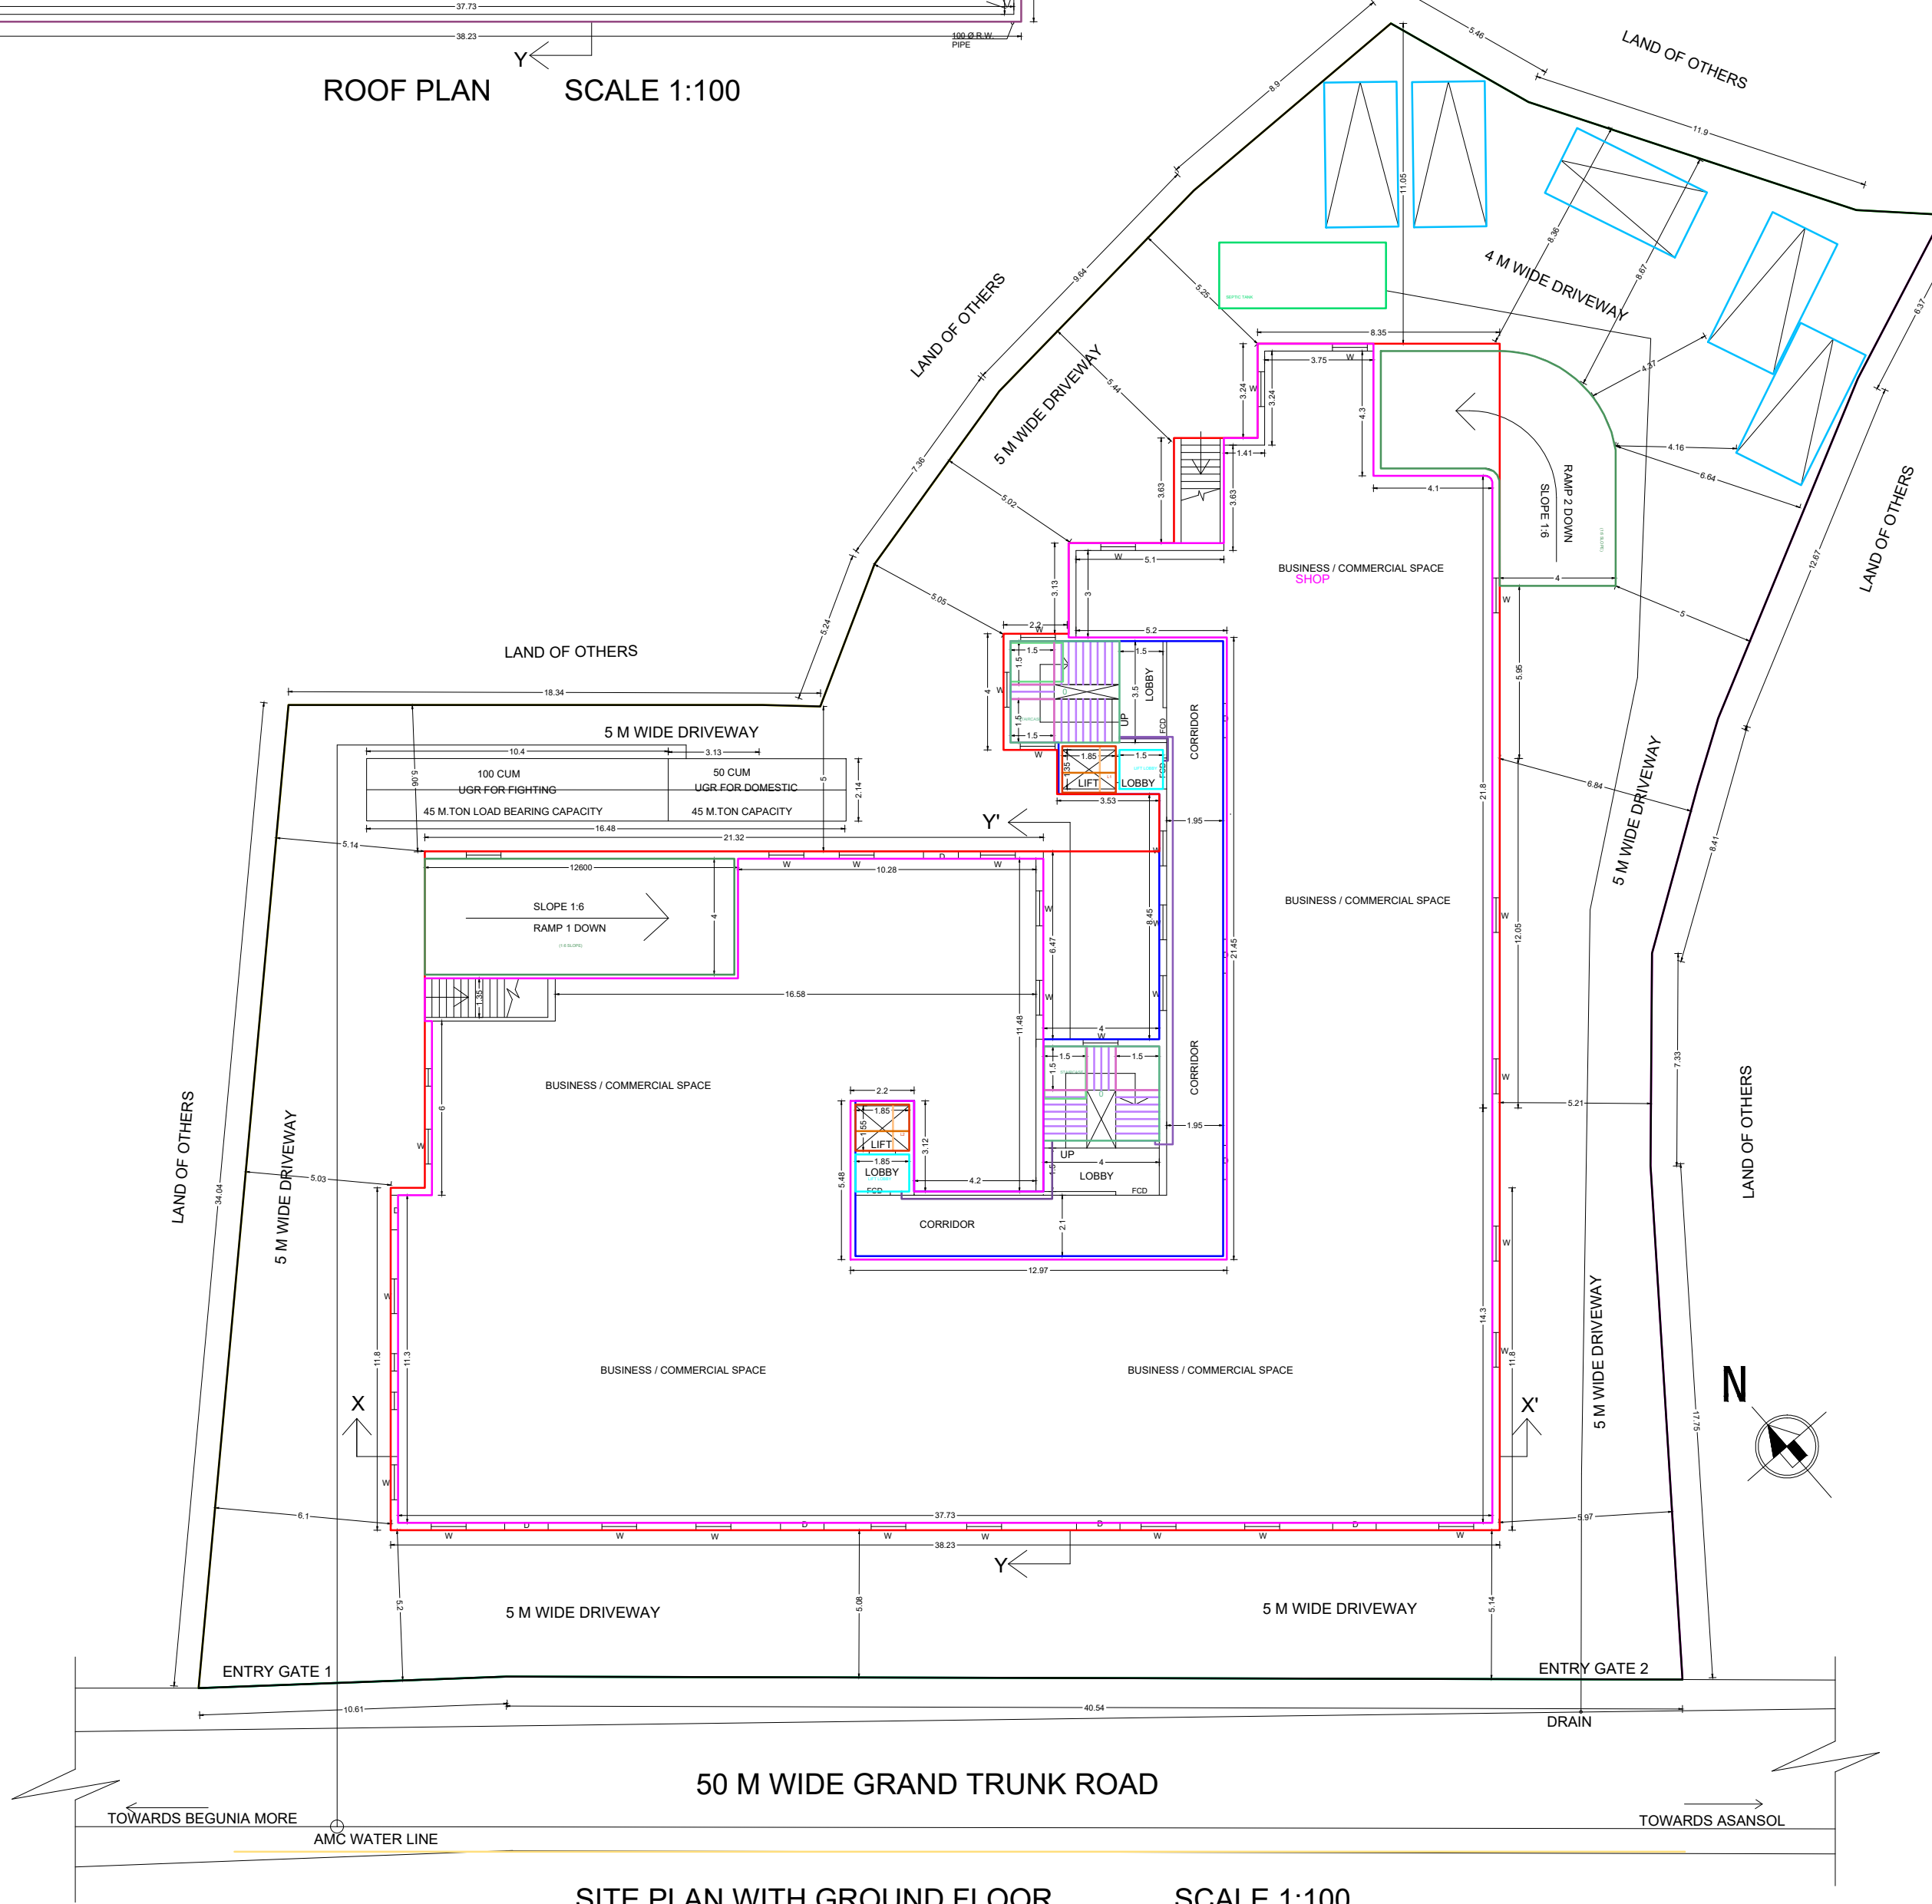
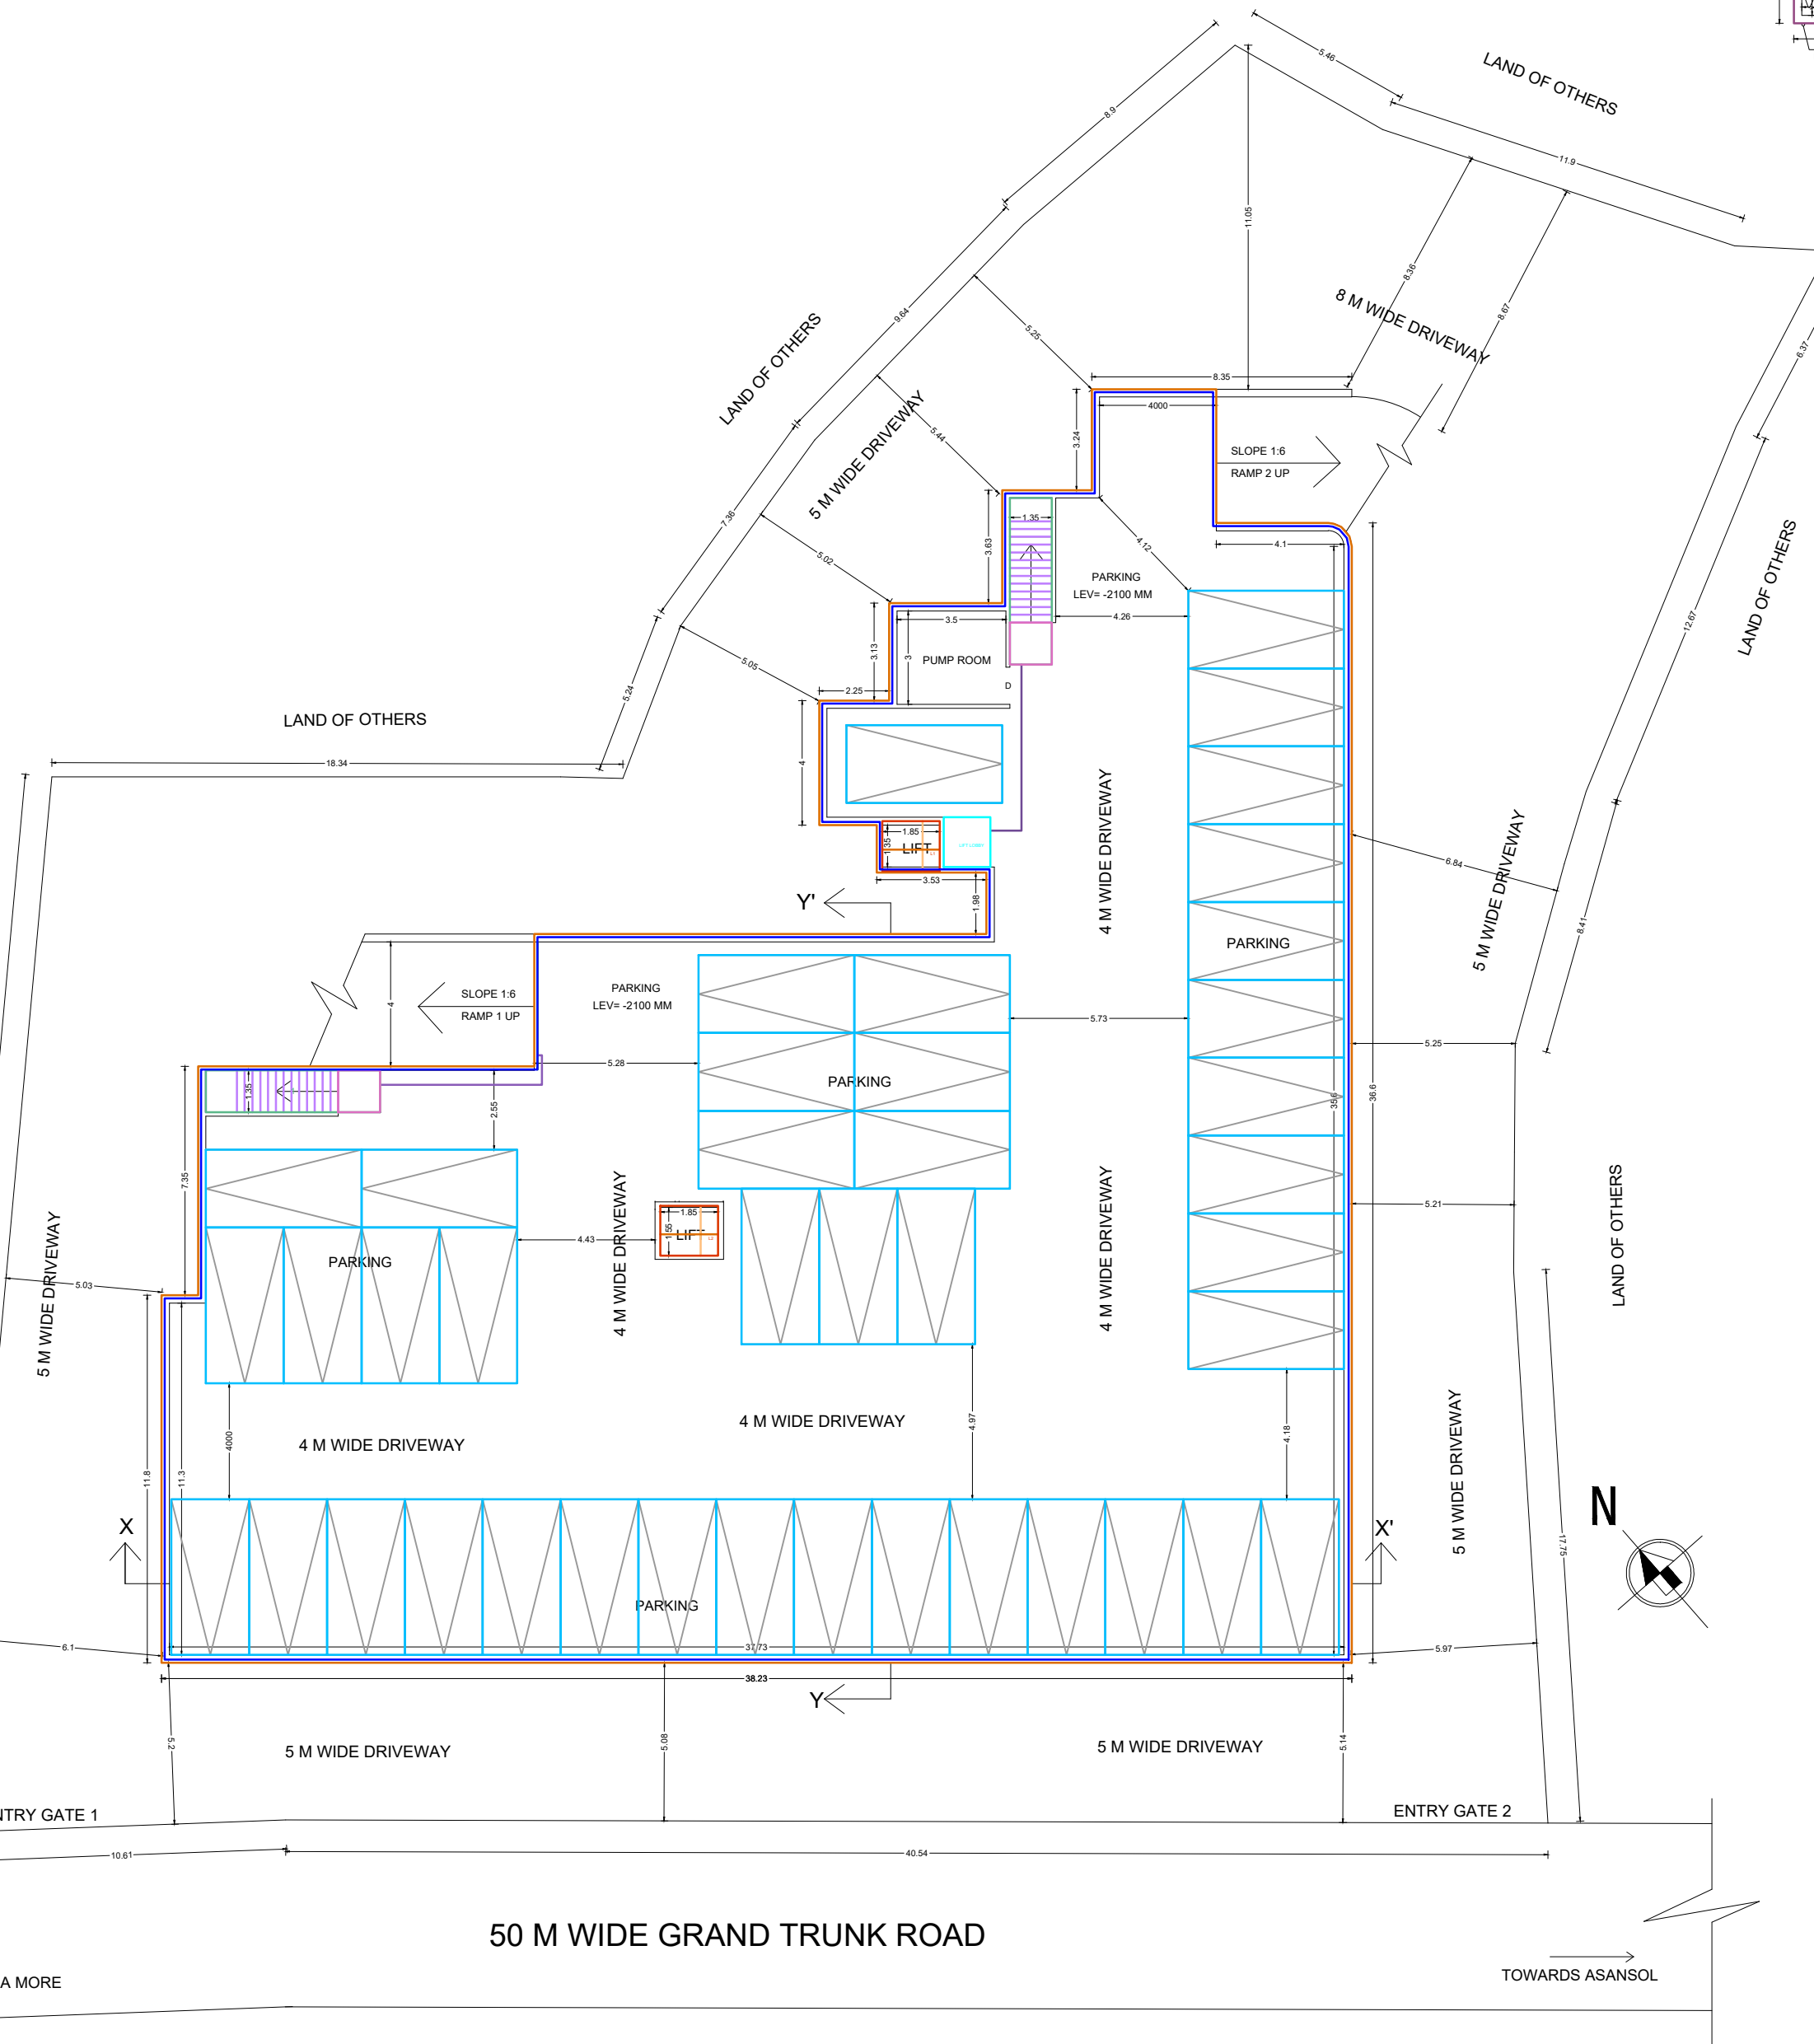
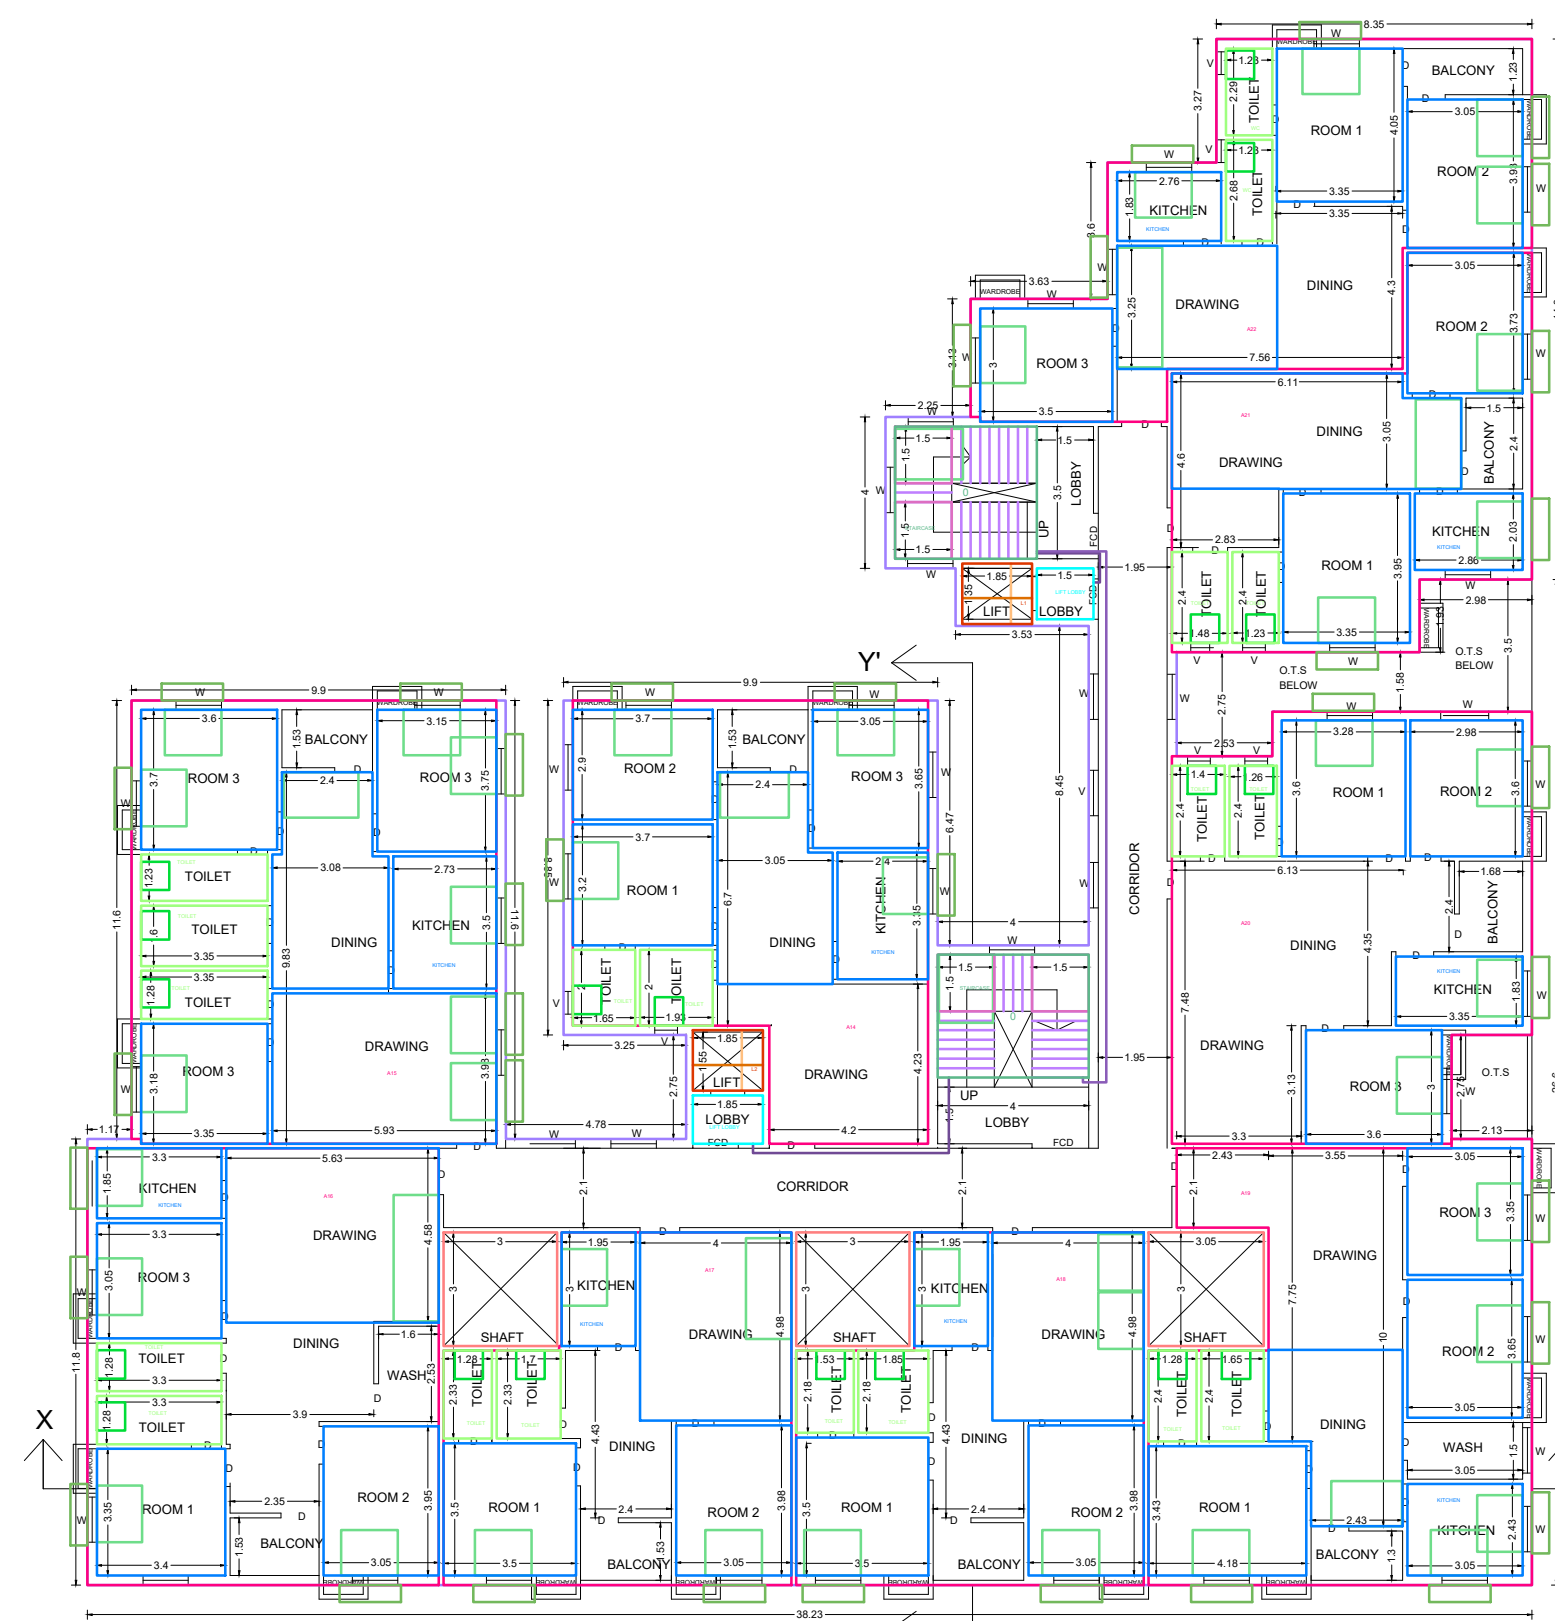
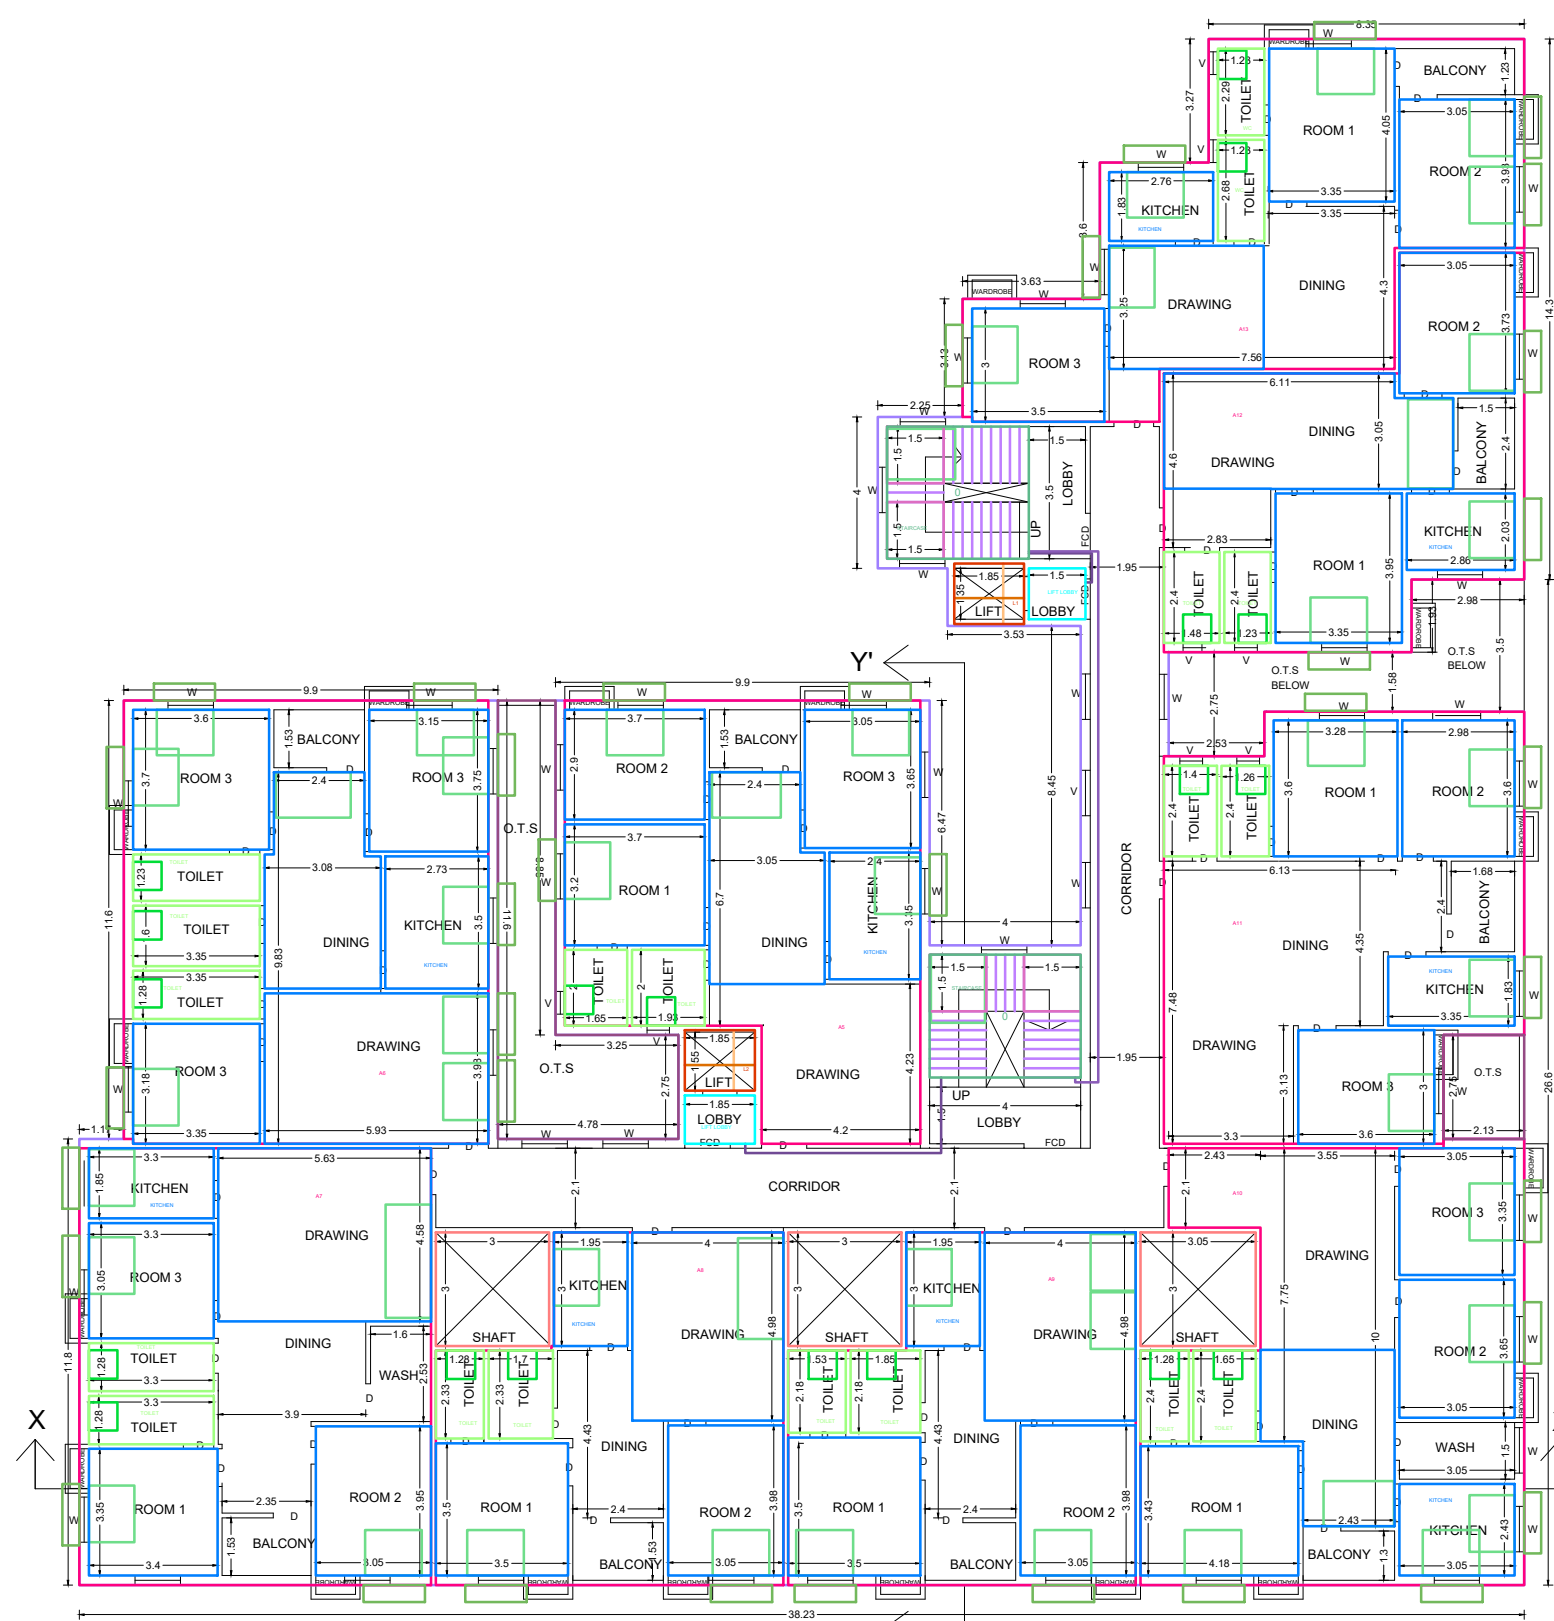
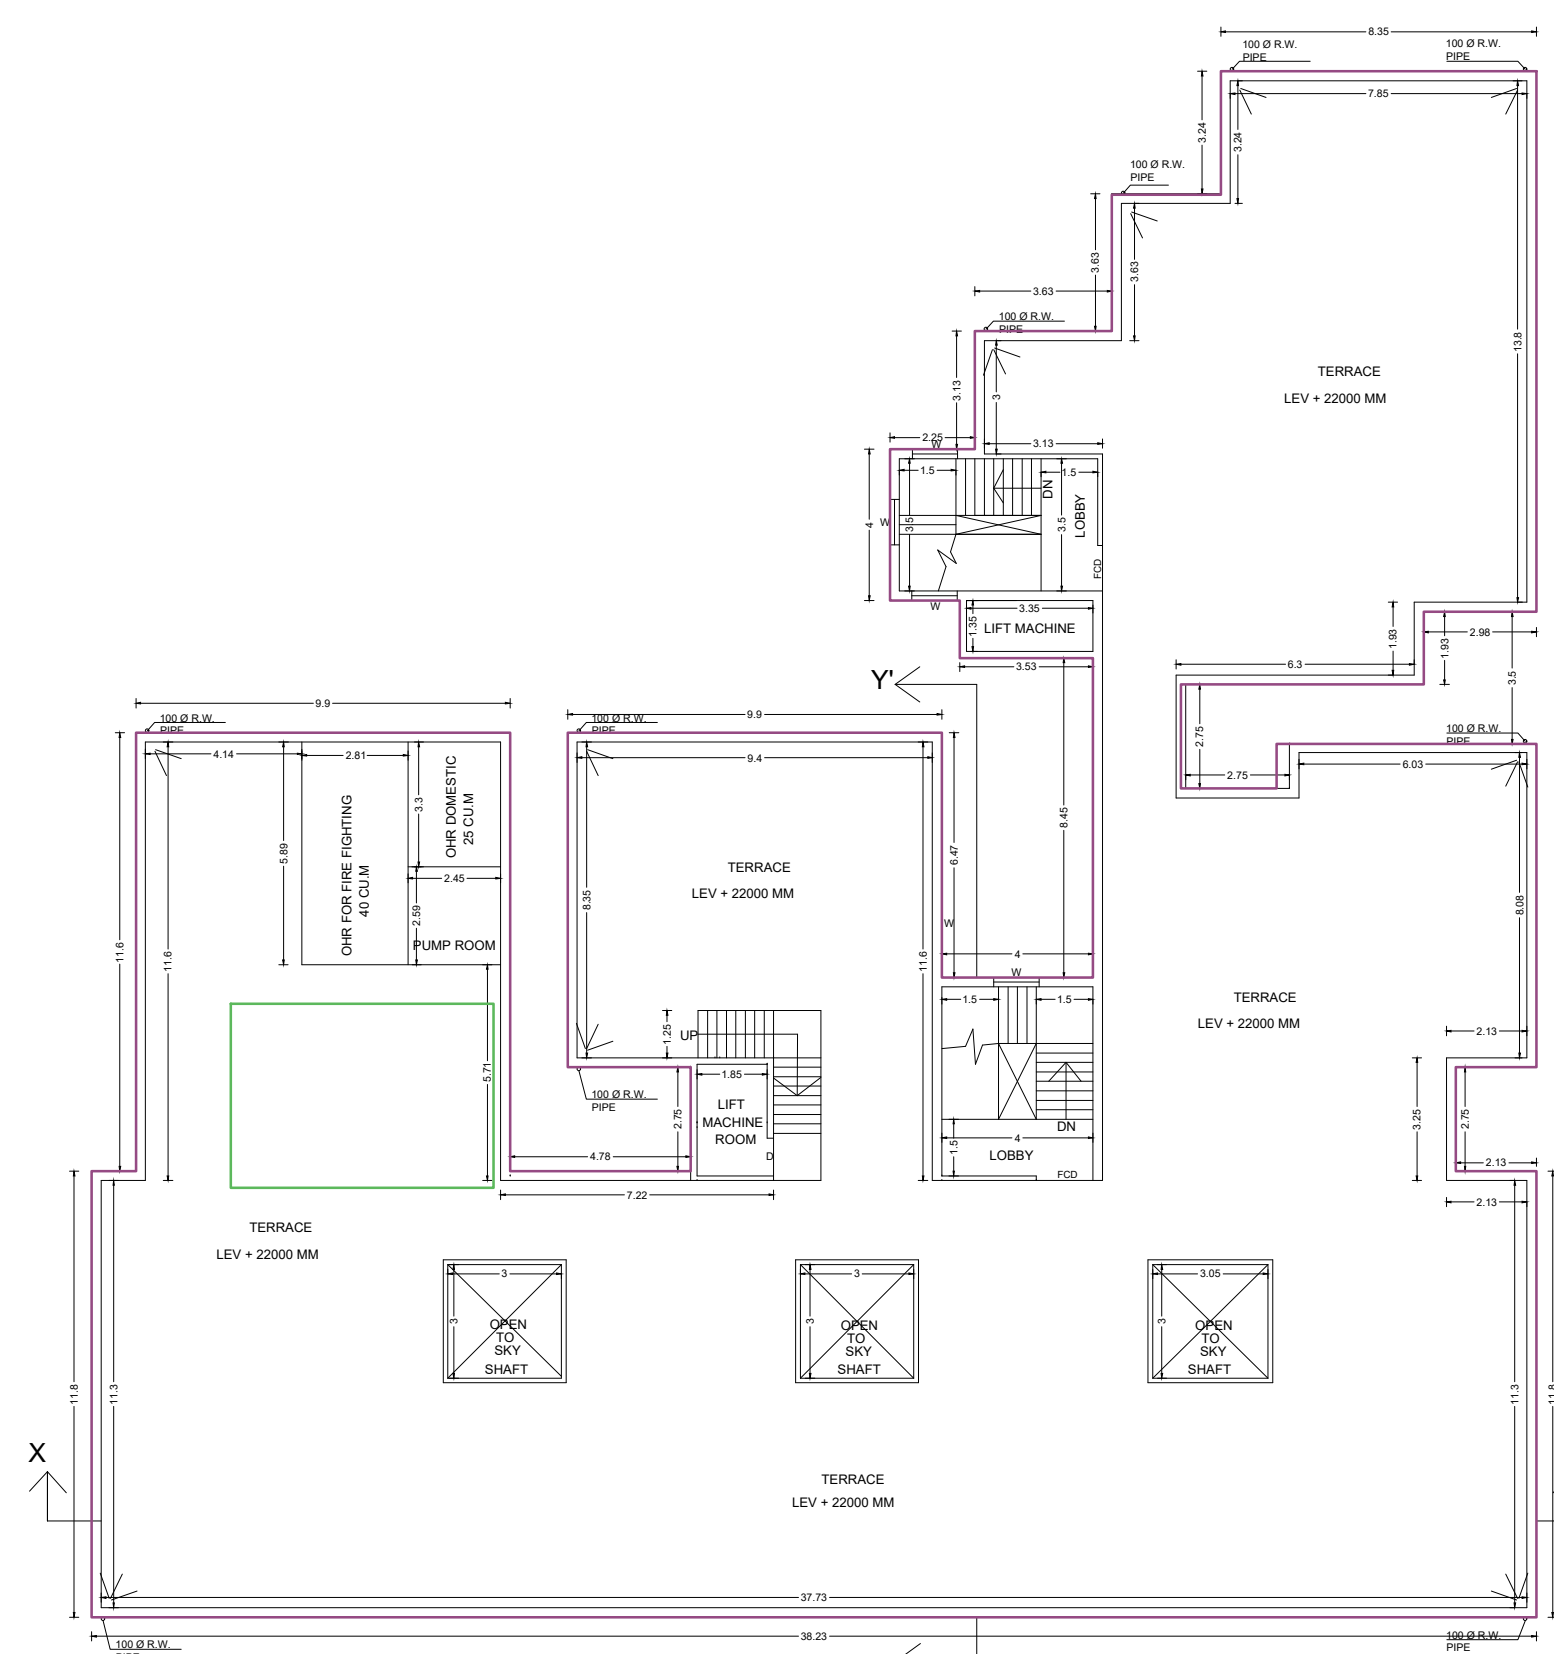
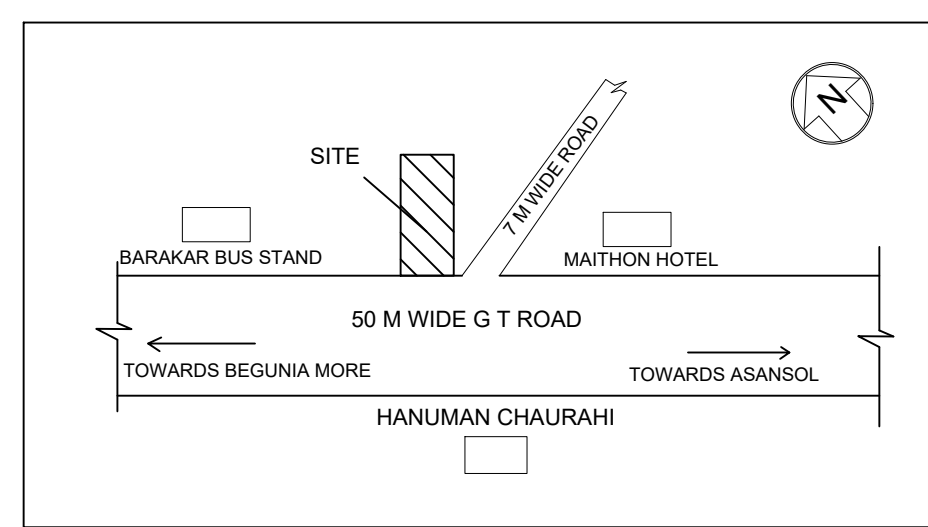
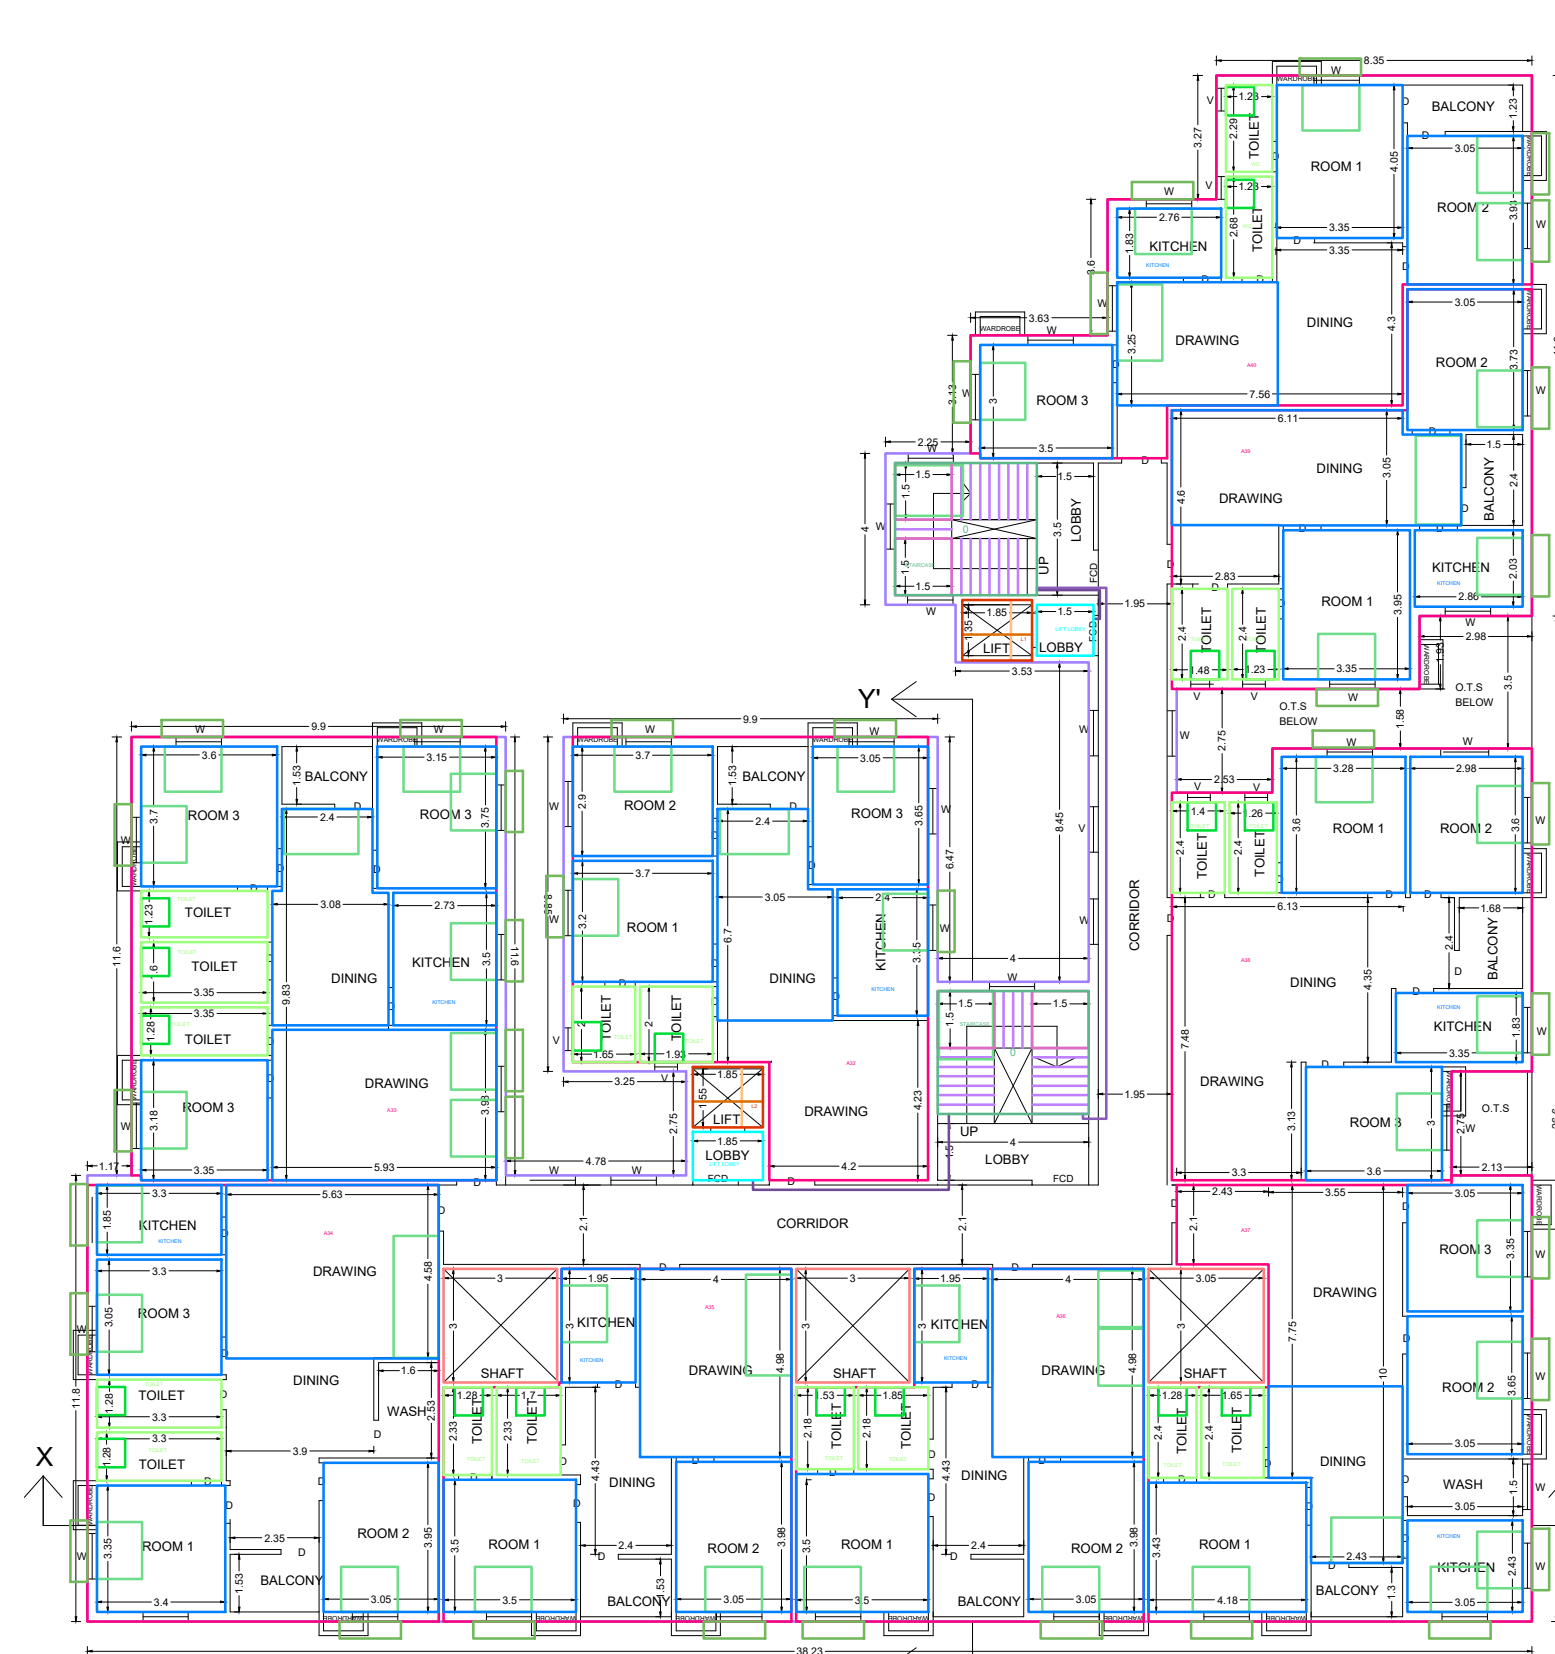
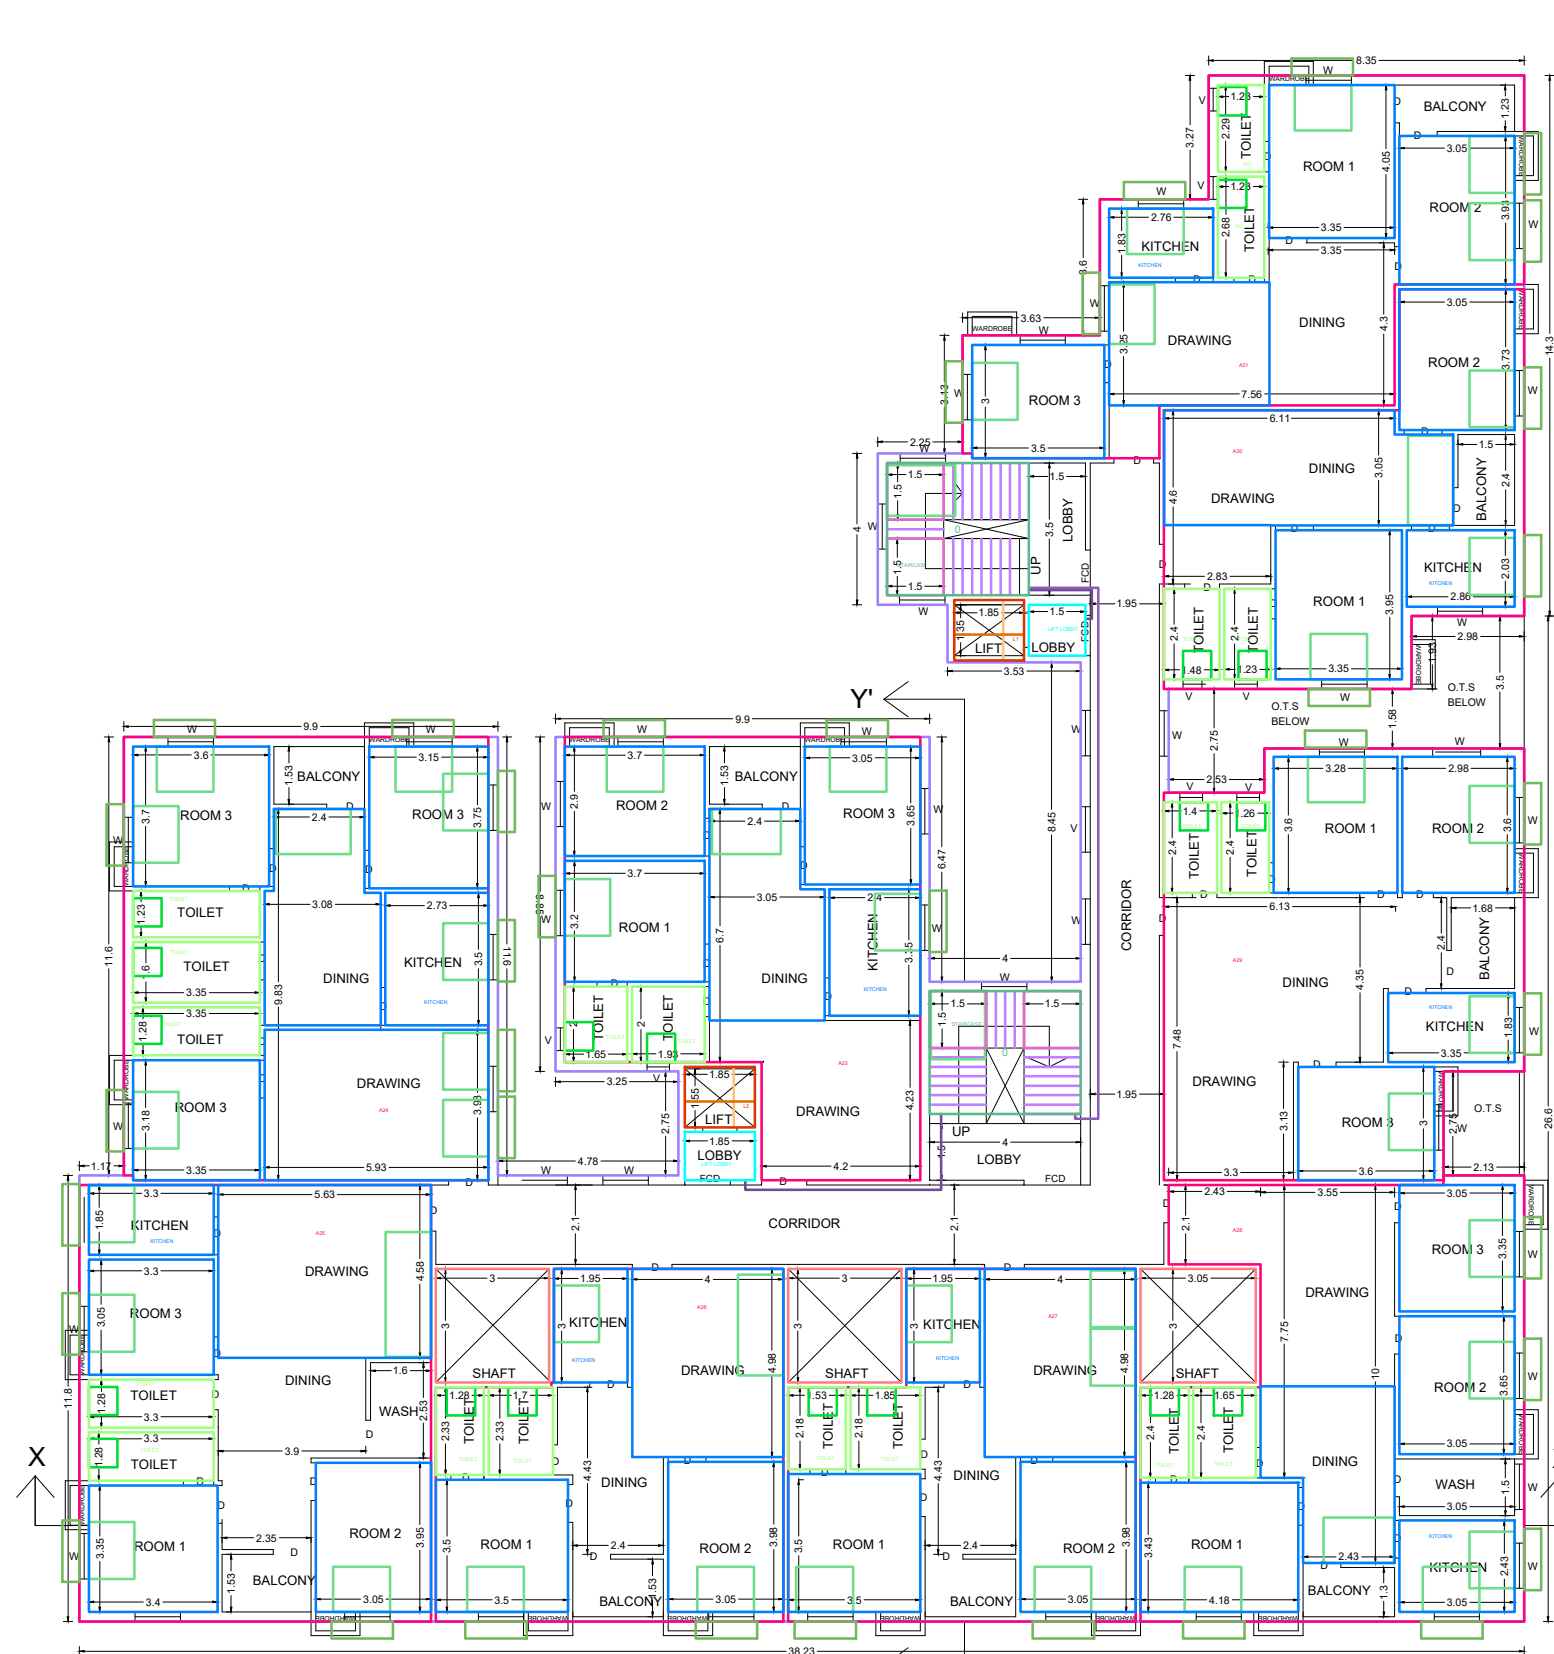
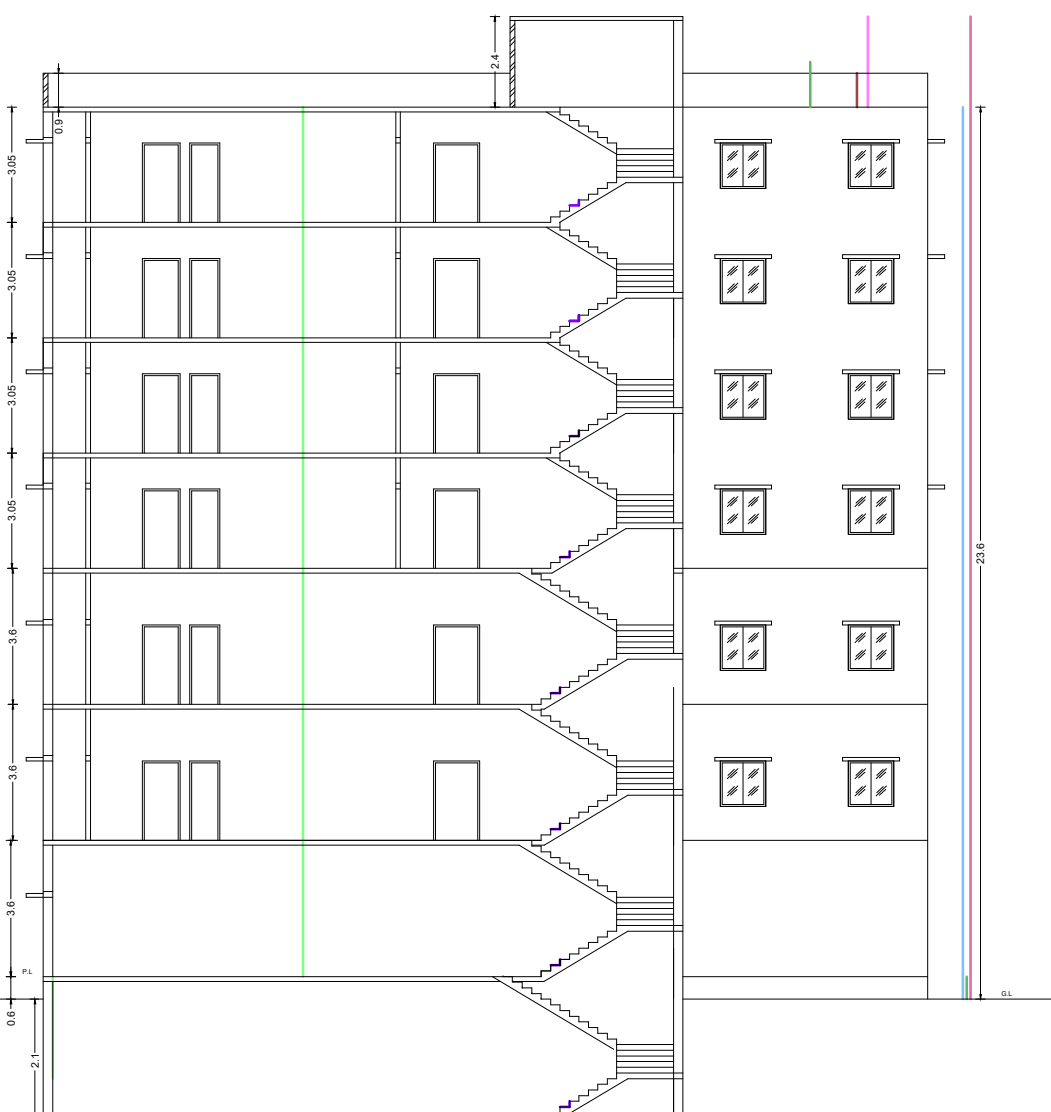
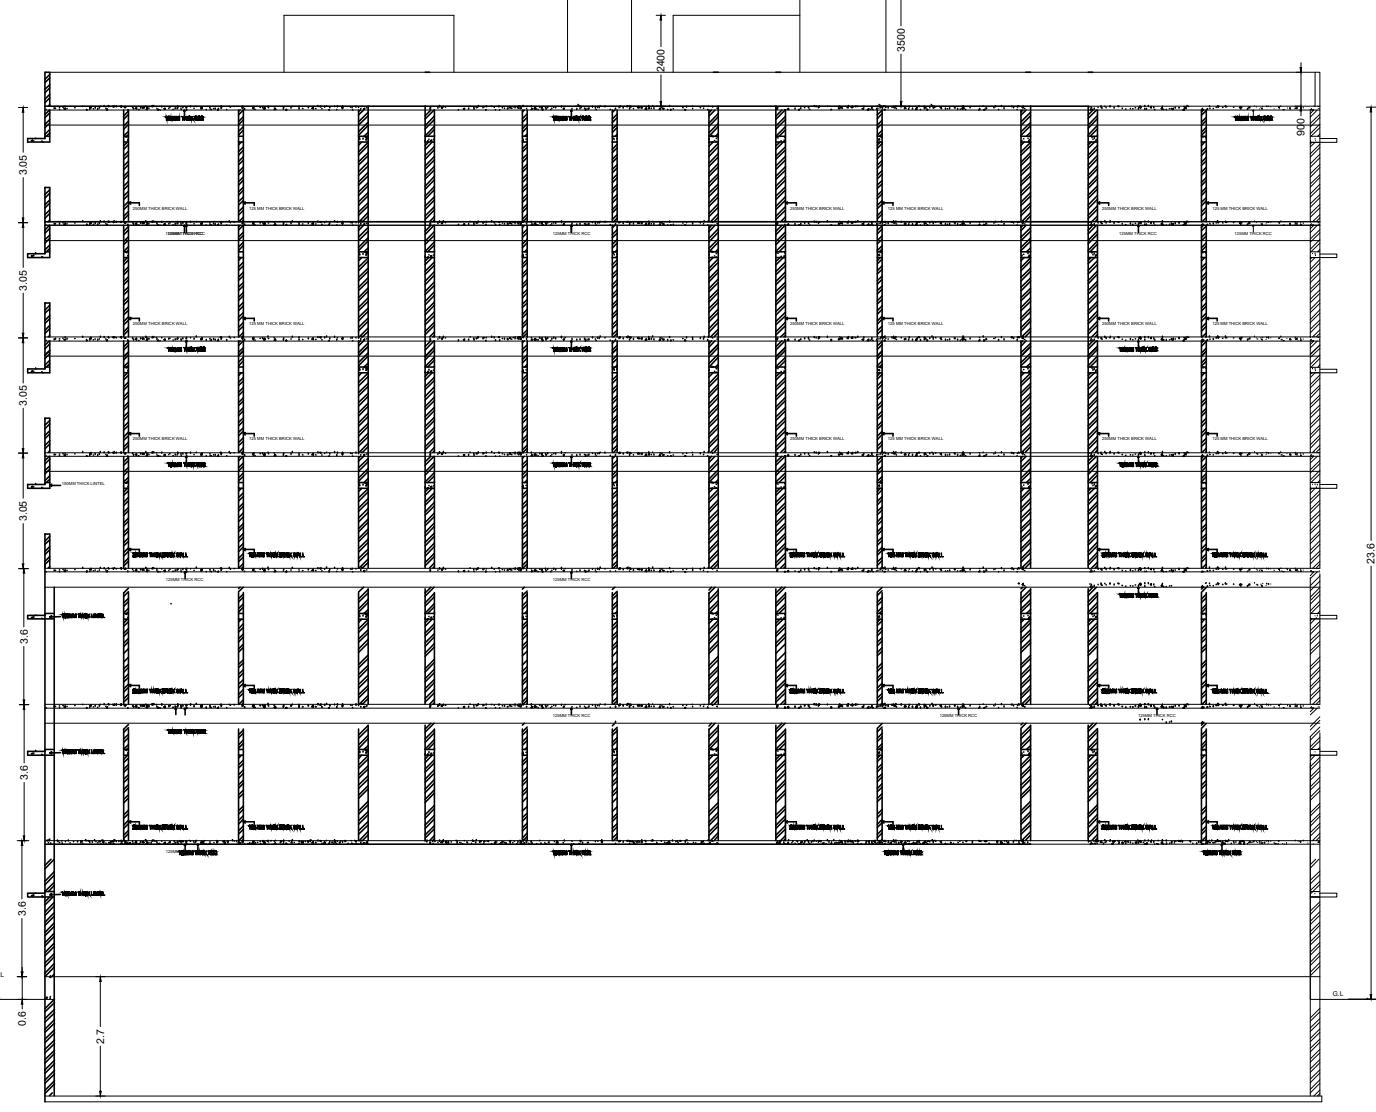


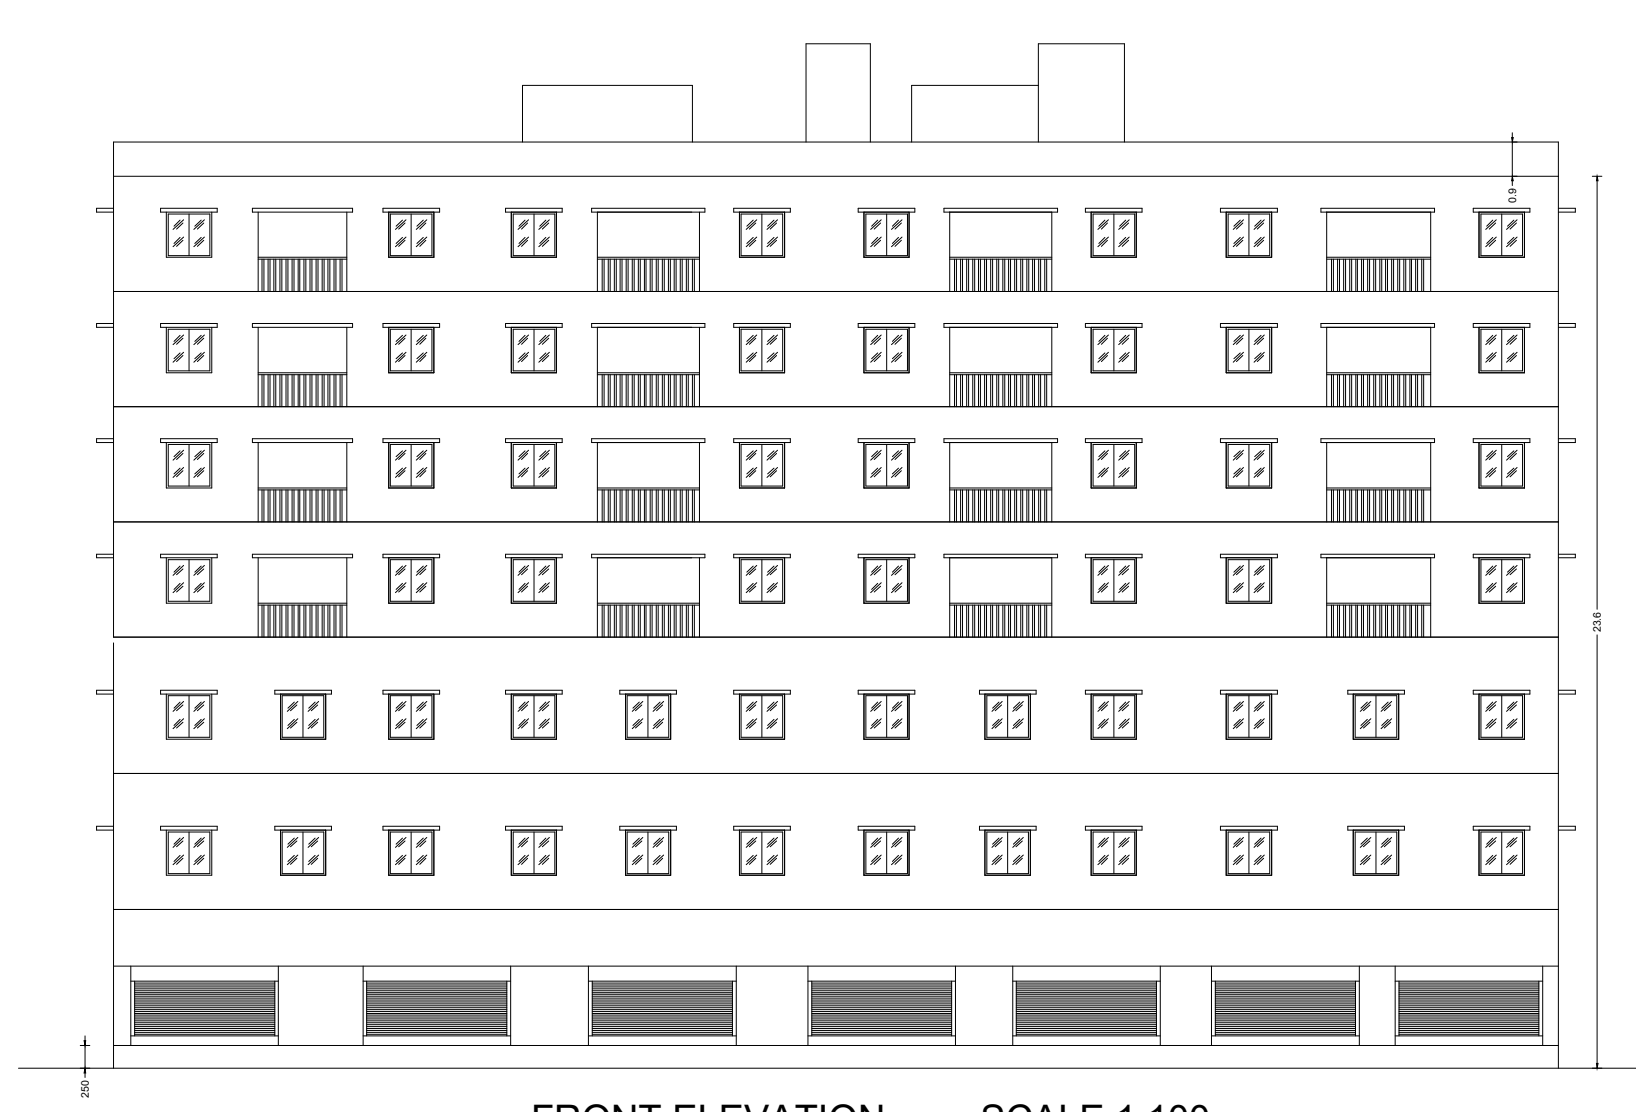

SPECIFICATION :-

ALL LOOSE POCKETS OF EARTH EXCAVATION PIT SHALL BE REPLACED BY LEAN CONC. 1:4:8. CONC. MIX M-20 & M-25 SHALL BE USED IN ALL R.C.C. WORK. HIGH STRENGTH DEFORMED BARS OF WELD STRENGTH 500 N/mm² SHOULD BE AS FOLLOWS:- FOOTING-60mm. COLUMN-40mm. BEAM-25mm SLAB-20mm.

DOOR'S & WINDOW'S SCHEDULE

DOOR'S	WINDOW'S		
D1	1066 x 2100	W1	1500 x 1200
D2	900 x 2100	W2	1200 x 1200
D3	750 x 2100		

AREA STATEMENT


TOTAL AREA OF SITE : ----- 2224.91 SQ. M.

BASEMENT COVD. AREA..... 1110.02 SQ. M.
GROUND FLOOR COVD. AREA..... 1088.68 SQ. M.
1ST FLOOR COVD. AREA..... 1040.90 SQ. M.
2ND FLOOR COVD. AREA..... 1040.90 SQ. M.
3RD FLOOR COVD. AREA..... 1012.50 SQ. M.
4TH FLOOR COVD. AREA..... 1012.50 SQ. M.
5TH FLOOR COVD. AREA..... 1012.50 SQ. M.
6TH FLOOR COVD. AREA..... 1012.50 SQ. M.
TOTAL COVERED AREA: 8330.50 SQ. M.

TOTAL RESIDENTIAL AREA : -- 6258.88 SQ.M
TOTAL COMMERCIAL AREA : -- 2071.62 SQ.M

PERMISSIBLE GROUND COVER : -- 50.00%
PROPOSED GROUND COVER : -- 49.89%

PERMISSIBLE F.A.R : -- 3
PROPOSED F.A.R : -- 2.98

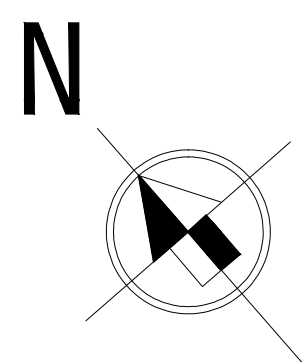

PLAN SHOWING THE PROPOSED B+G+6 COMMERCIAL CUM RESIDENTIAL APARTMENT BUILDING OF 1.KALPANA DEOGHARIA D/O - SAMBHU NATH DEOGHARIA 2.MADHUSUDAN DEOGHARIA 3.JAGAMOHAN DEOGHARIA 4. PURNA CHANDRA DEOGHARIA ALL ARE SON OF LATE SAMBHU NATH DEOGHARIA 5. RAVINDER KAUR W/O- RANJIT SINGH. AT BARAKAR, BEARING R.S.& L.R PLOT NO.1553,1568, L.R KH.NO- 5092,1384,6859,823,6921,1960 , P.S- KULTI , MOUZA - BARAKAR, J.L.NO.30 , DIST: PASCHIM BURDWAN, UNDER ASANSOL MUNICIPAL CORPORATION .

