



REF NO :

DATE :

LOCATION DETAILS OF THE PROJECT OF LAND DEMARCATED FOR THE PROJECT DEVELOPMENT ALONG WITH ITS BOUNDARIES INCLUDING THE LATITUDE & LONGITUDE OF THE ENDPOINT OF THE PROJECT

PROJECT :PROPOSED BASEMENT + GROUND + VI
STORIED COMMERCIAL BUILDING.**NAME OF
OWNERS:**UTHSHAYDHARA DEVELOPERS PRIVATE
LIMITED REPRESENTED
BY ITS DIRECTOR - SRI MUKESH GOYAL
S/O SRI ROSHANLAL GOYAL.**LOCATION :**UTSODHAARA TEESTA TOWNSHIP UIF PLOT NO-UIF-4/3,
SIUGURI**LAND SCHEDULE :-**

MOUZA	- DABGRAM
J.L NO.	- 02
R.S. SHEET NO.	- 16
L.R. SHEET NO.	- 191, 192 & 193
R.S. PLOT NO.	- 49(P), 50(P) & 137(P)
L.R. PLOT NO.	- 35(P), 23(P), 38(P), 71(P), 77(P) & 78(P)
R.S. KHATAN NO.	- 1831
L.R. KHATAN NO.	- 6, 7 & 420
BLOCK	- RAJGANJ
P.O.	- SATELITE TOWNSHIP
P.S.	- NEW JALPAIGURI
DIST.	- JALPAIGURI

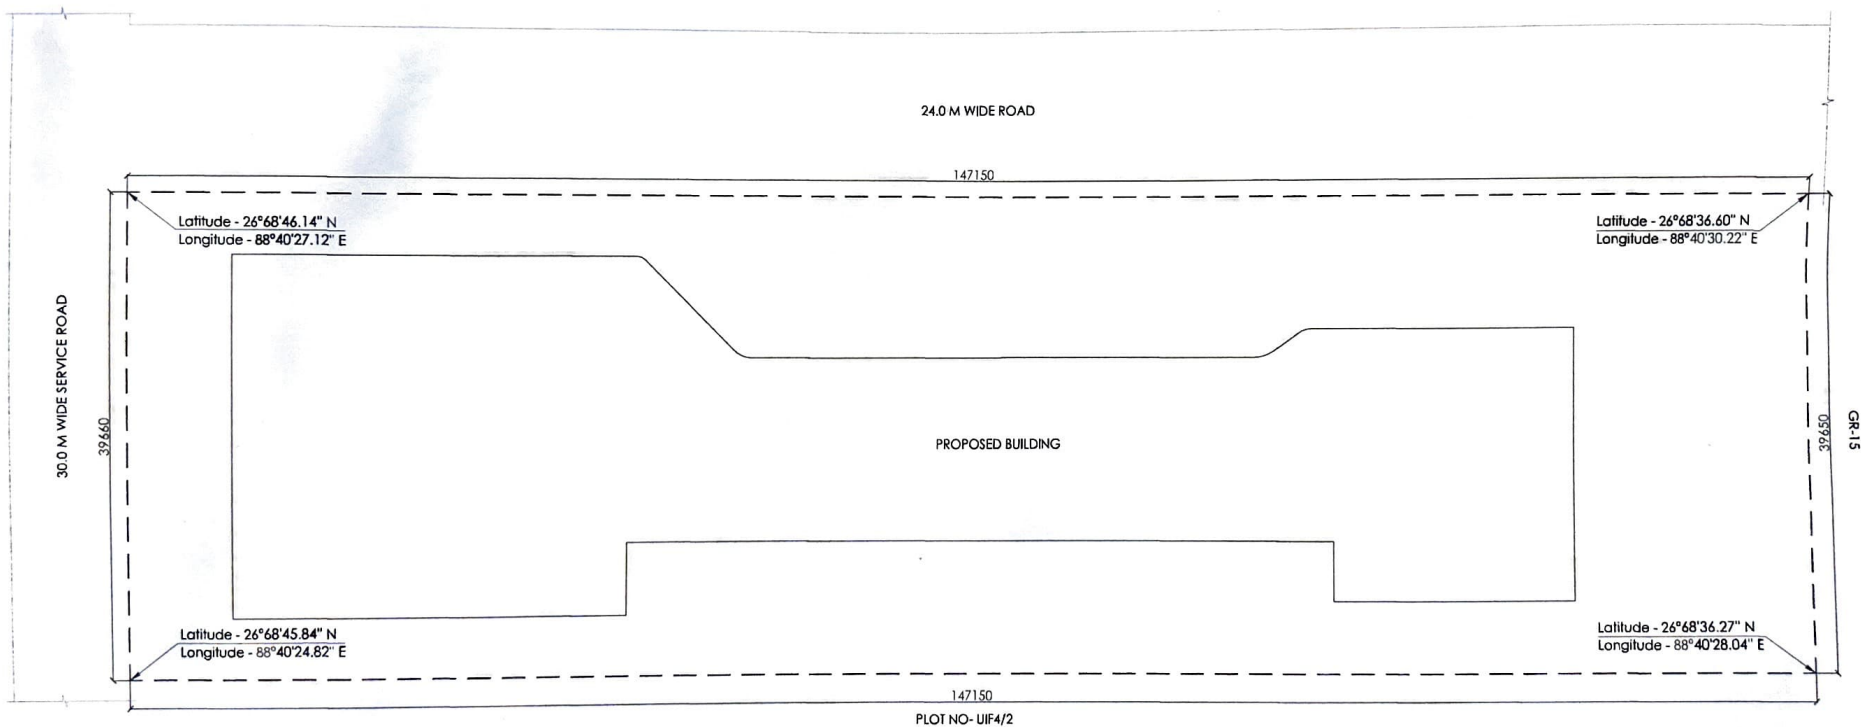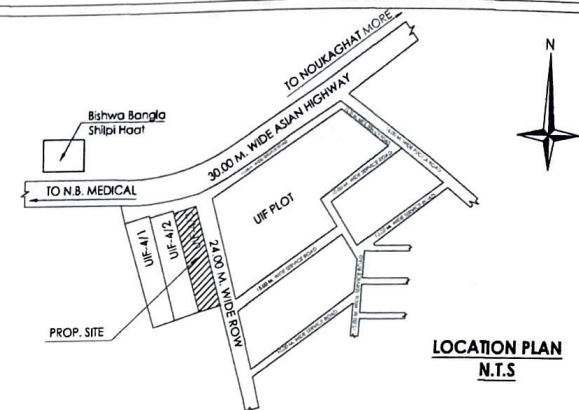

Riya Biswas
RIYA BISWAS (B.Arch)
CA/2019/112919

SIGNATURE OF ARCHITECT

SIGNATURE OF OWNERS