


NO OF CAR PARKING-3

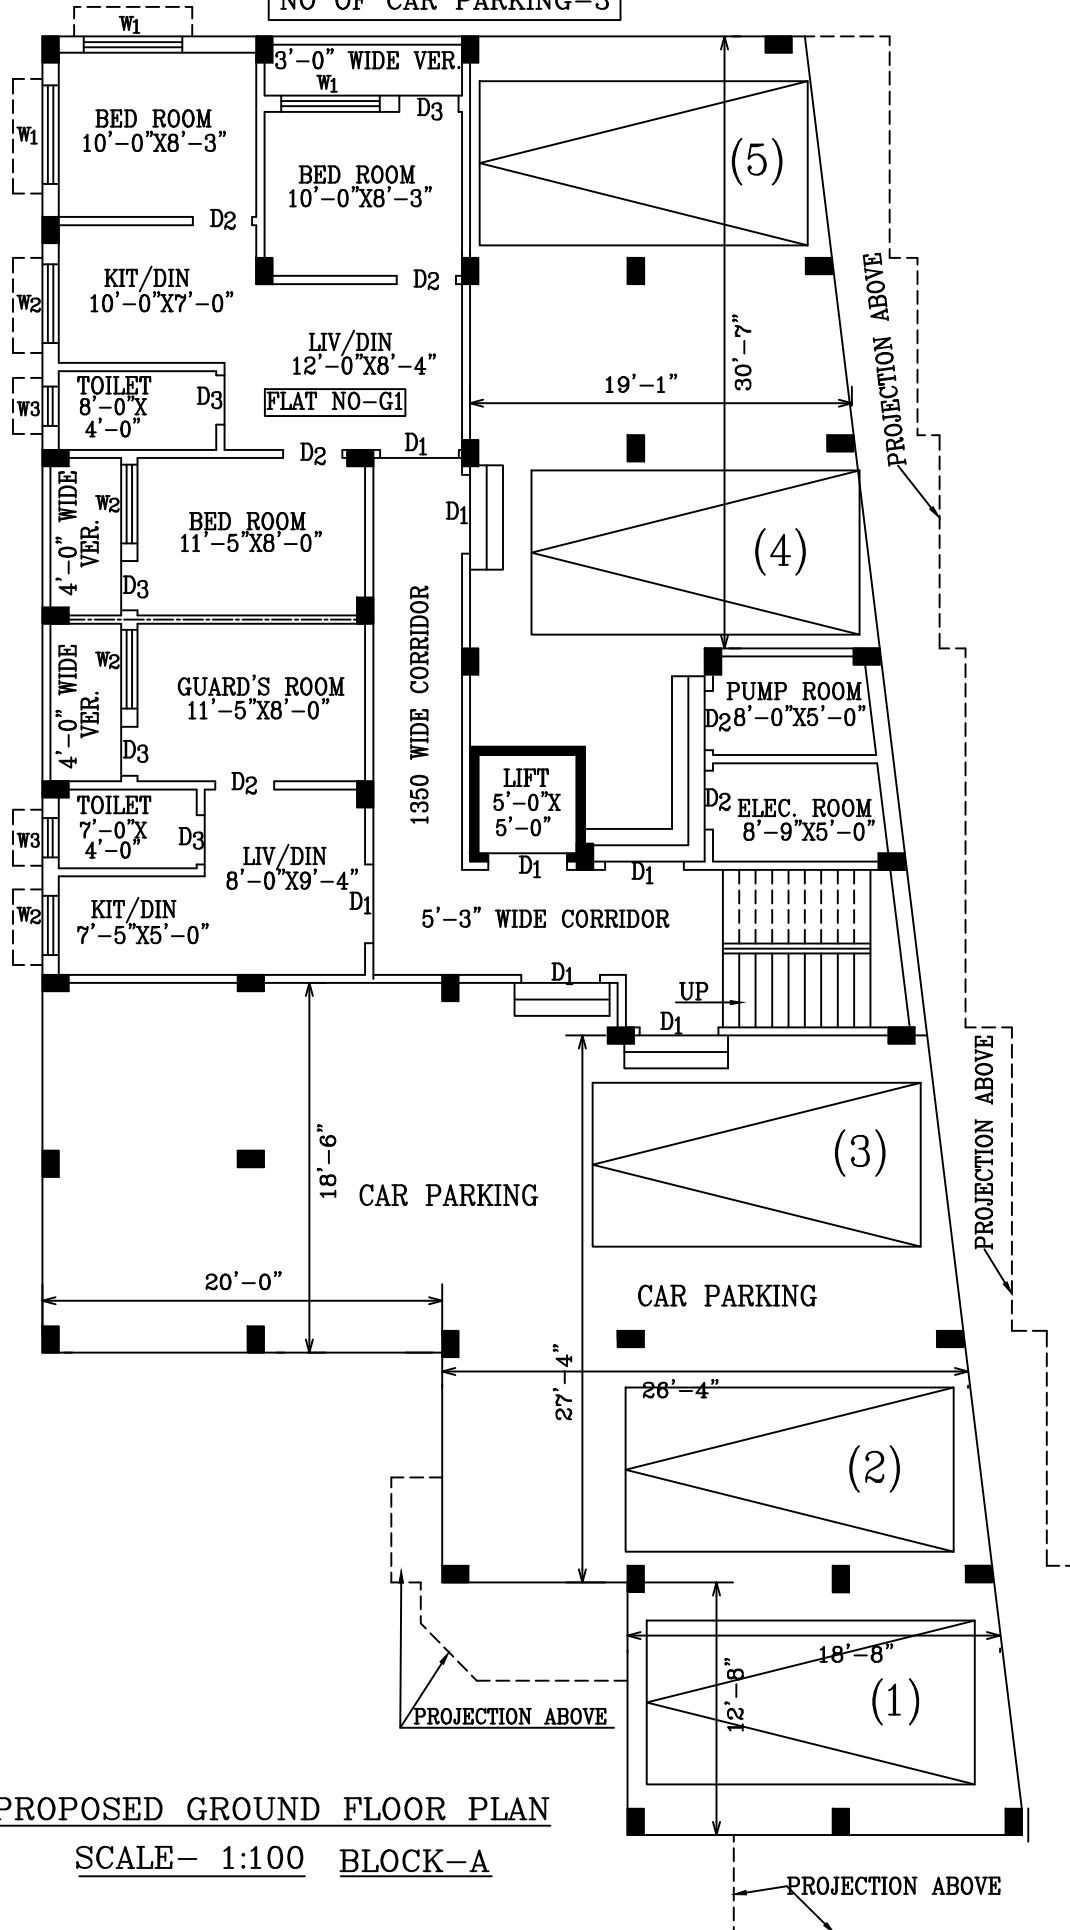

BLOCK-A

TOTAL CAR PARKING=5 NOS.
PARKING AREA=2003 SFT

FLAT -G1 (CARPET AREA)	
BED ROOM	83 SFT
BED ROOM	91 SFT
BALCONY	28 SFT
TOILET	32 SFT
KITCHEN	44 SFT
LIV/DIN	111 SFT
TOTAL CARPET AREA=389 SFT	

PROPOSED GROUND FLOOR PLAN

SCALE- 1:100 BLOCK-A