


SEWER PIPE LINE PLAN OF B+G+XII ( 39.95 M. HT.) STORIED  
RESIDENTIAL BUILDING AT 97, GHOLA KACHARI ROAD,  
BARASAT,MOUZA – GHOLA, JL NO – 77, L. R KHATIAN NO'S  
- 4038,4039,4040,4041, L.R. DAG NO'S - 454,463,464,465,466,  
WARD NO – 23, UNDER BARASAT MUNICIPALITY, NORTH  
24 PARGANAS, WEST BENGAL 700 124.

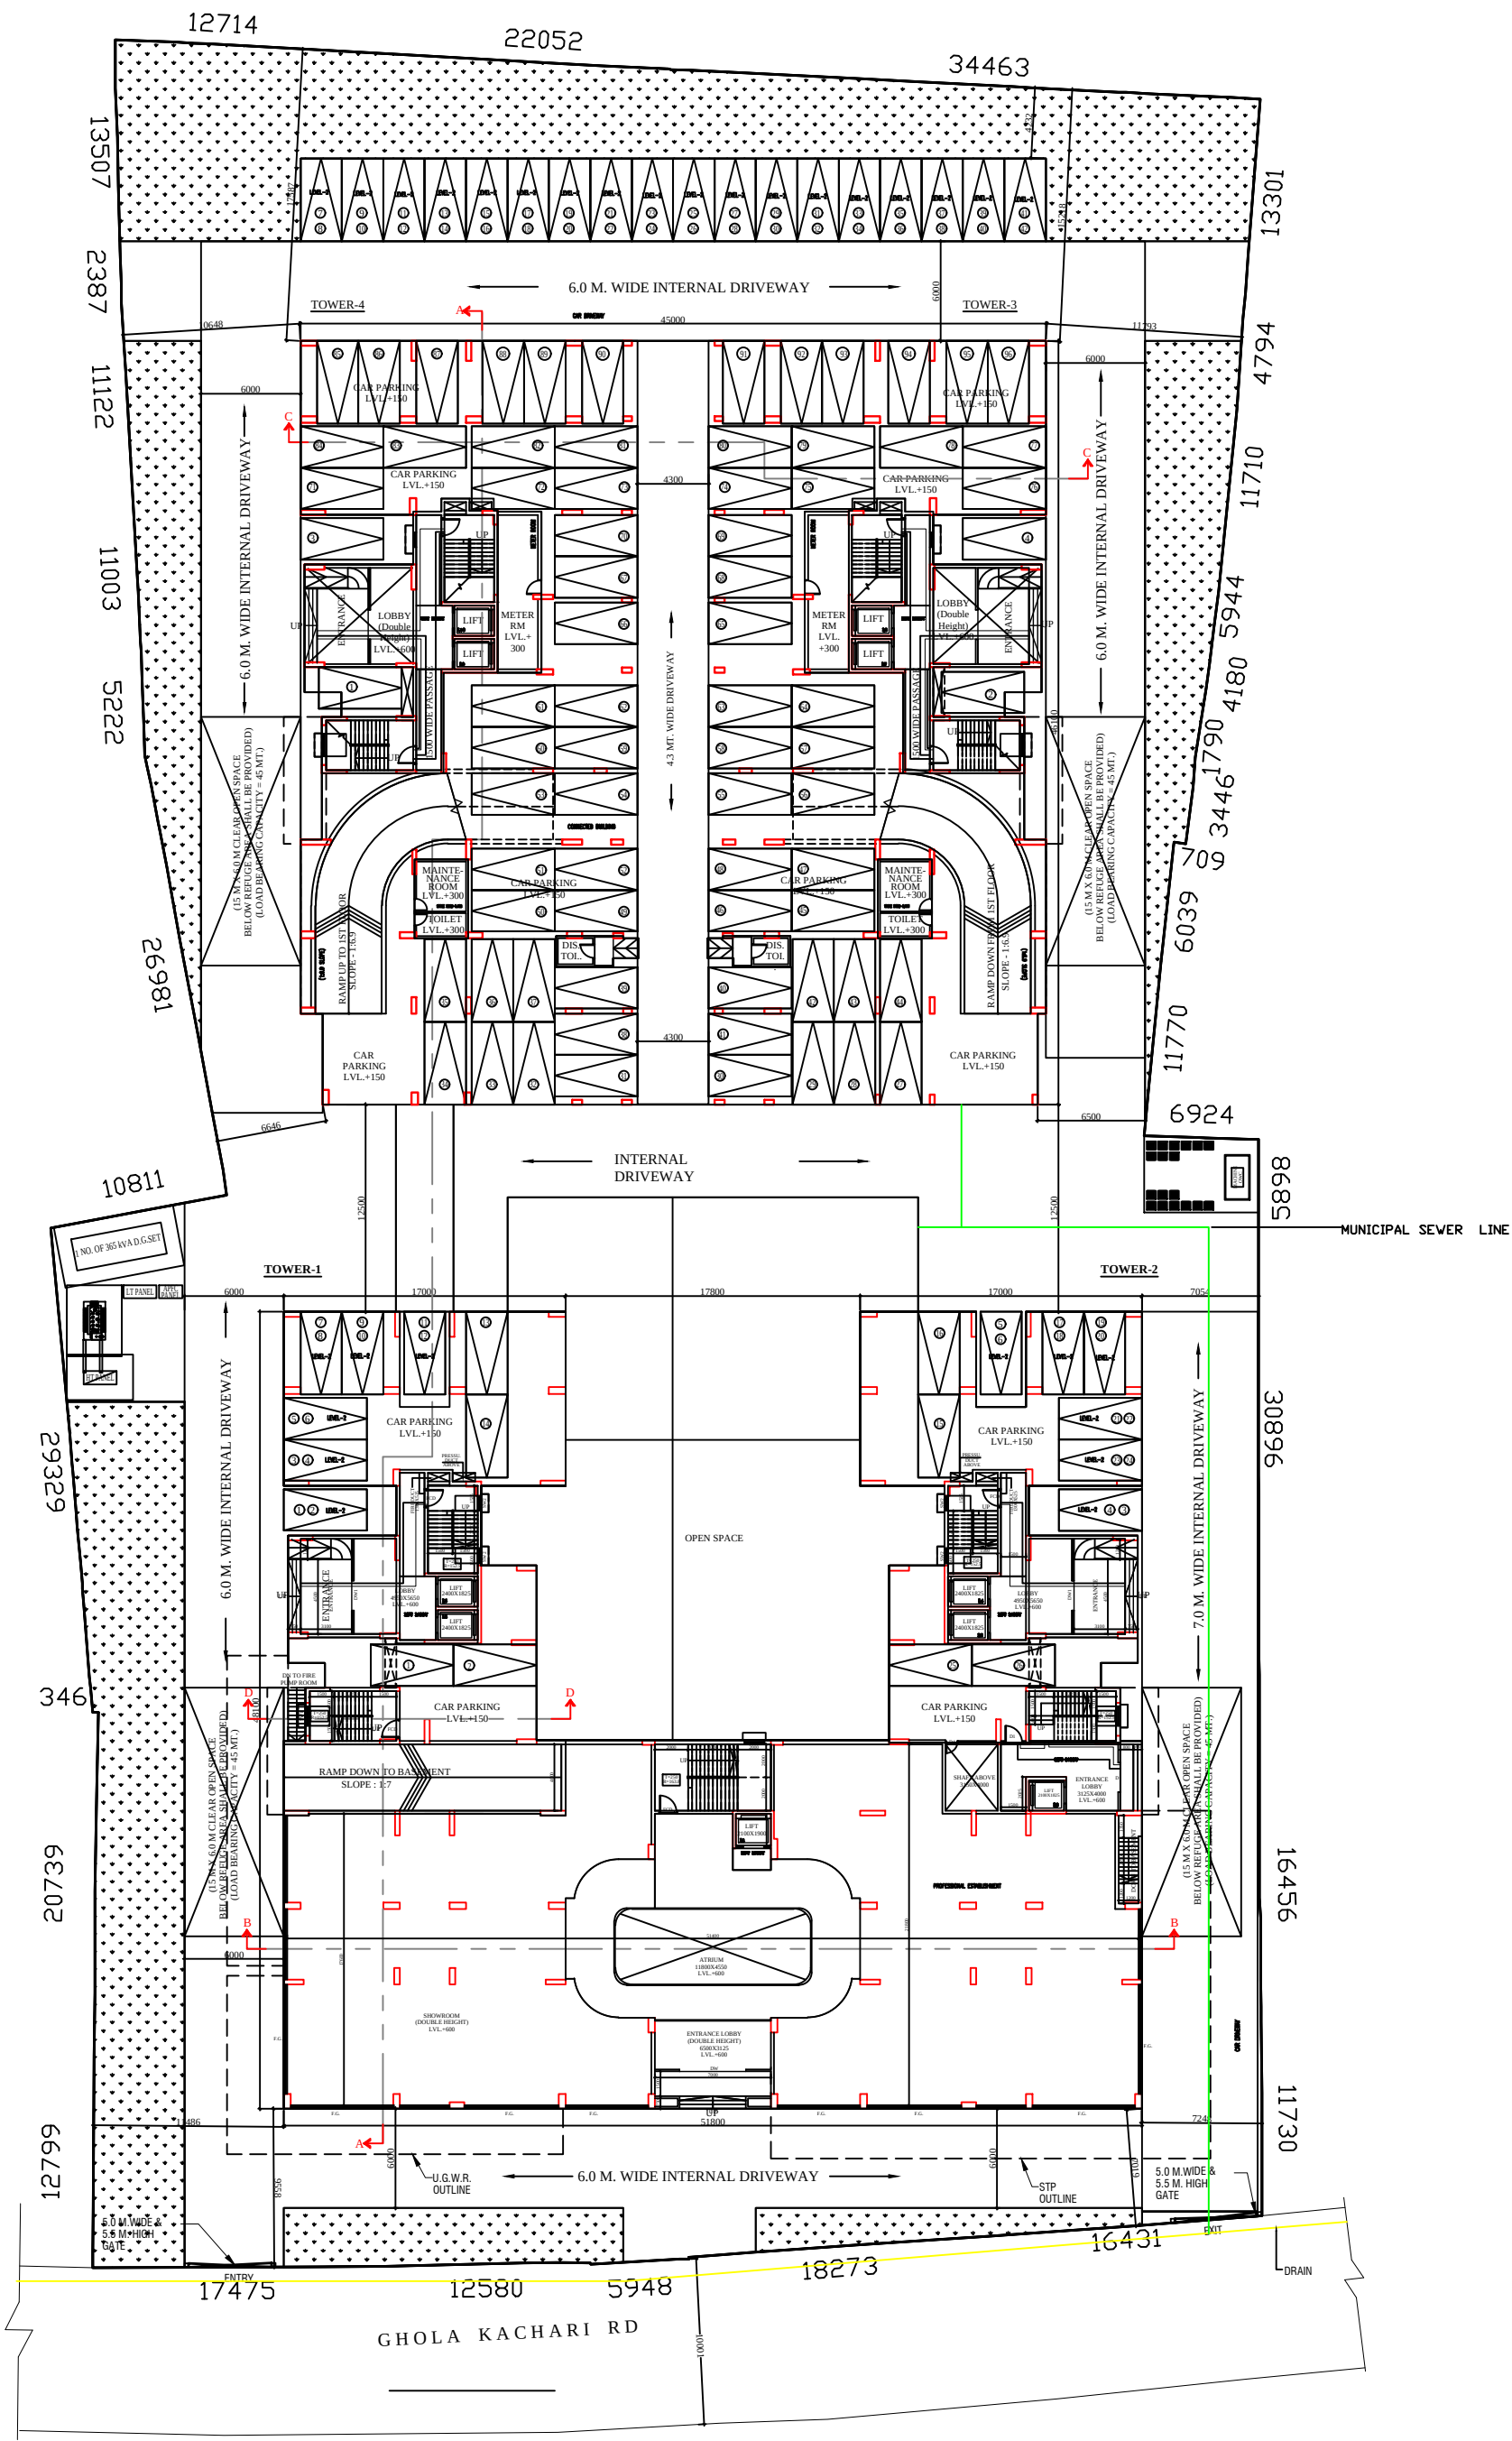

SEWER LAYOUT PLAN  
SCALE - 1:100

SIGNATURE OF OWNER

SIGNATURE OF ARCHITE

