


WATER SUPPLY PLAN OF B+G+XII (39.95 M. HT.) STORIED
RESIDENTIAL BUILDING AT 97, GHOLA KACHARI ROAD,
BARASAT,MOUZA – GHOLA, JL NO – 77, L. R KHATIAN NO'S -
4038,4039,4040,4041, L.R. DAG NO'S - 454,463,464,465,466, WARD NO
– 23, UNDER BARASAT MUNICIPALITY, NORTH 24 PARGANAS,
WEST BENGAL 700 124.

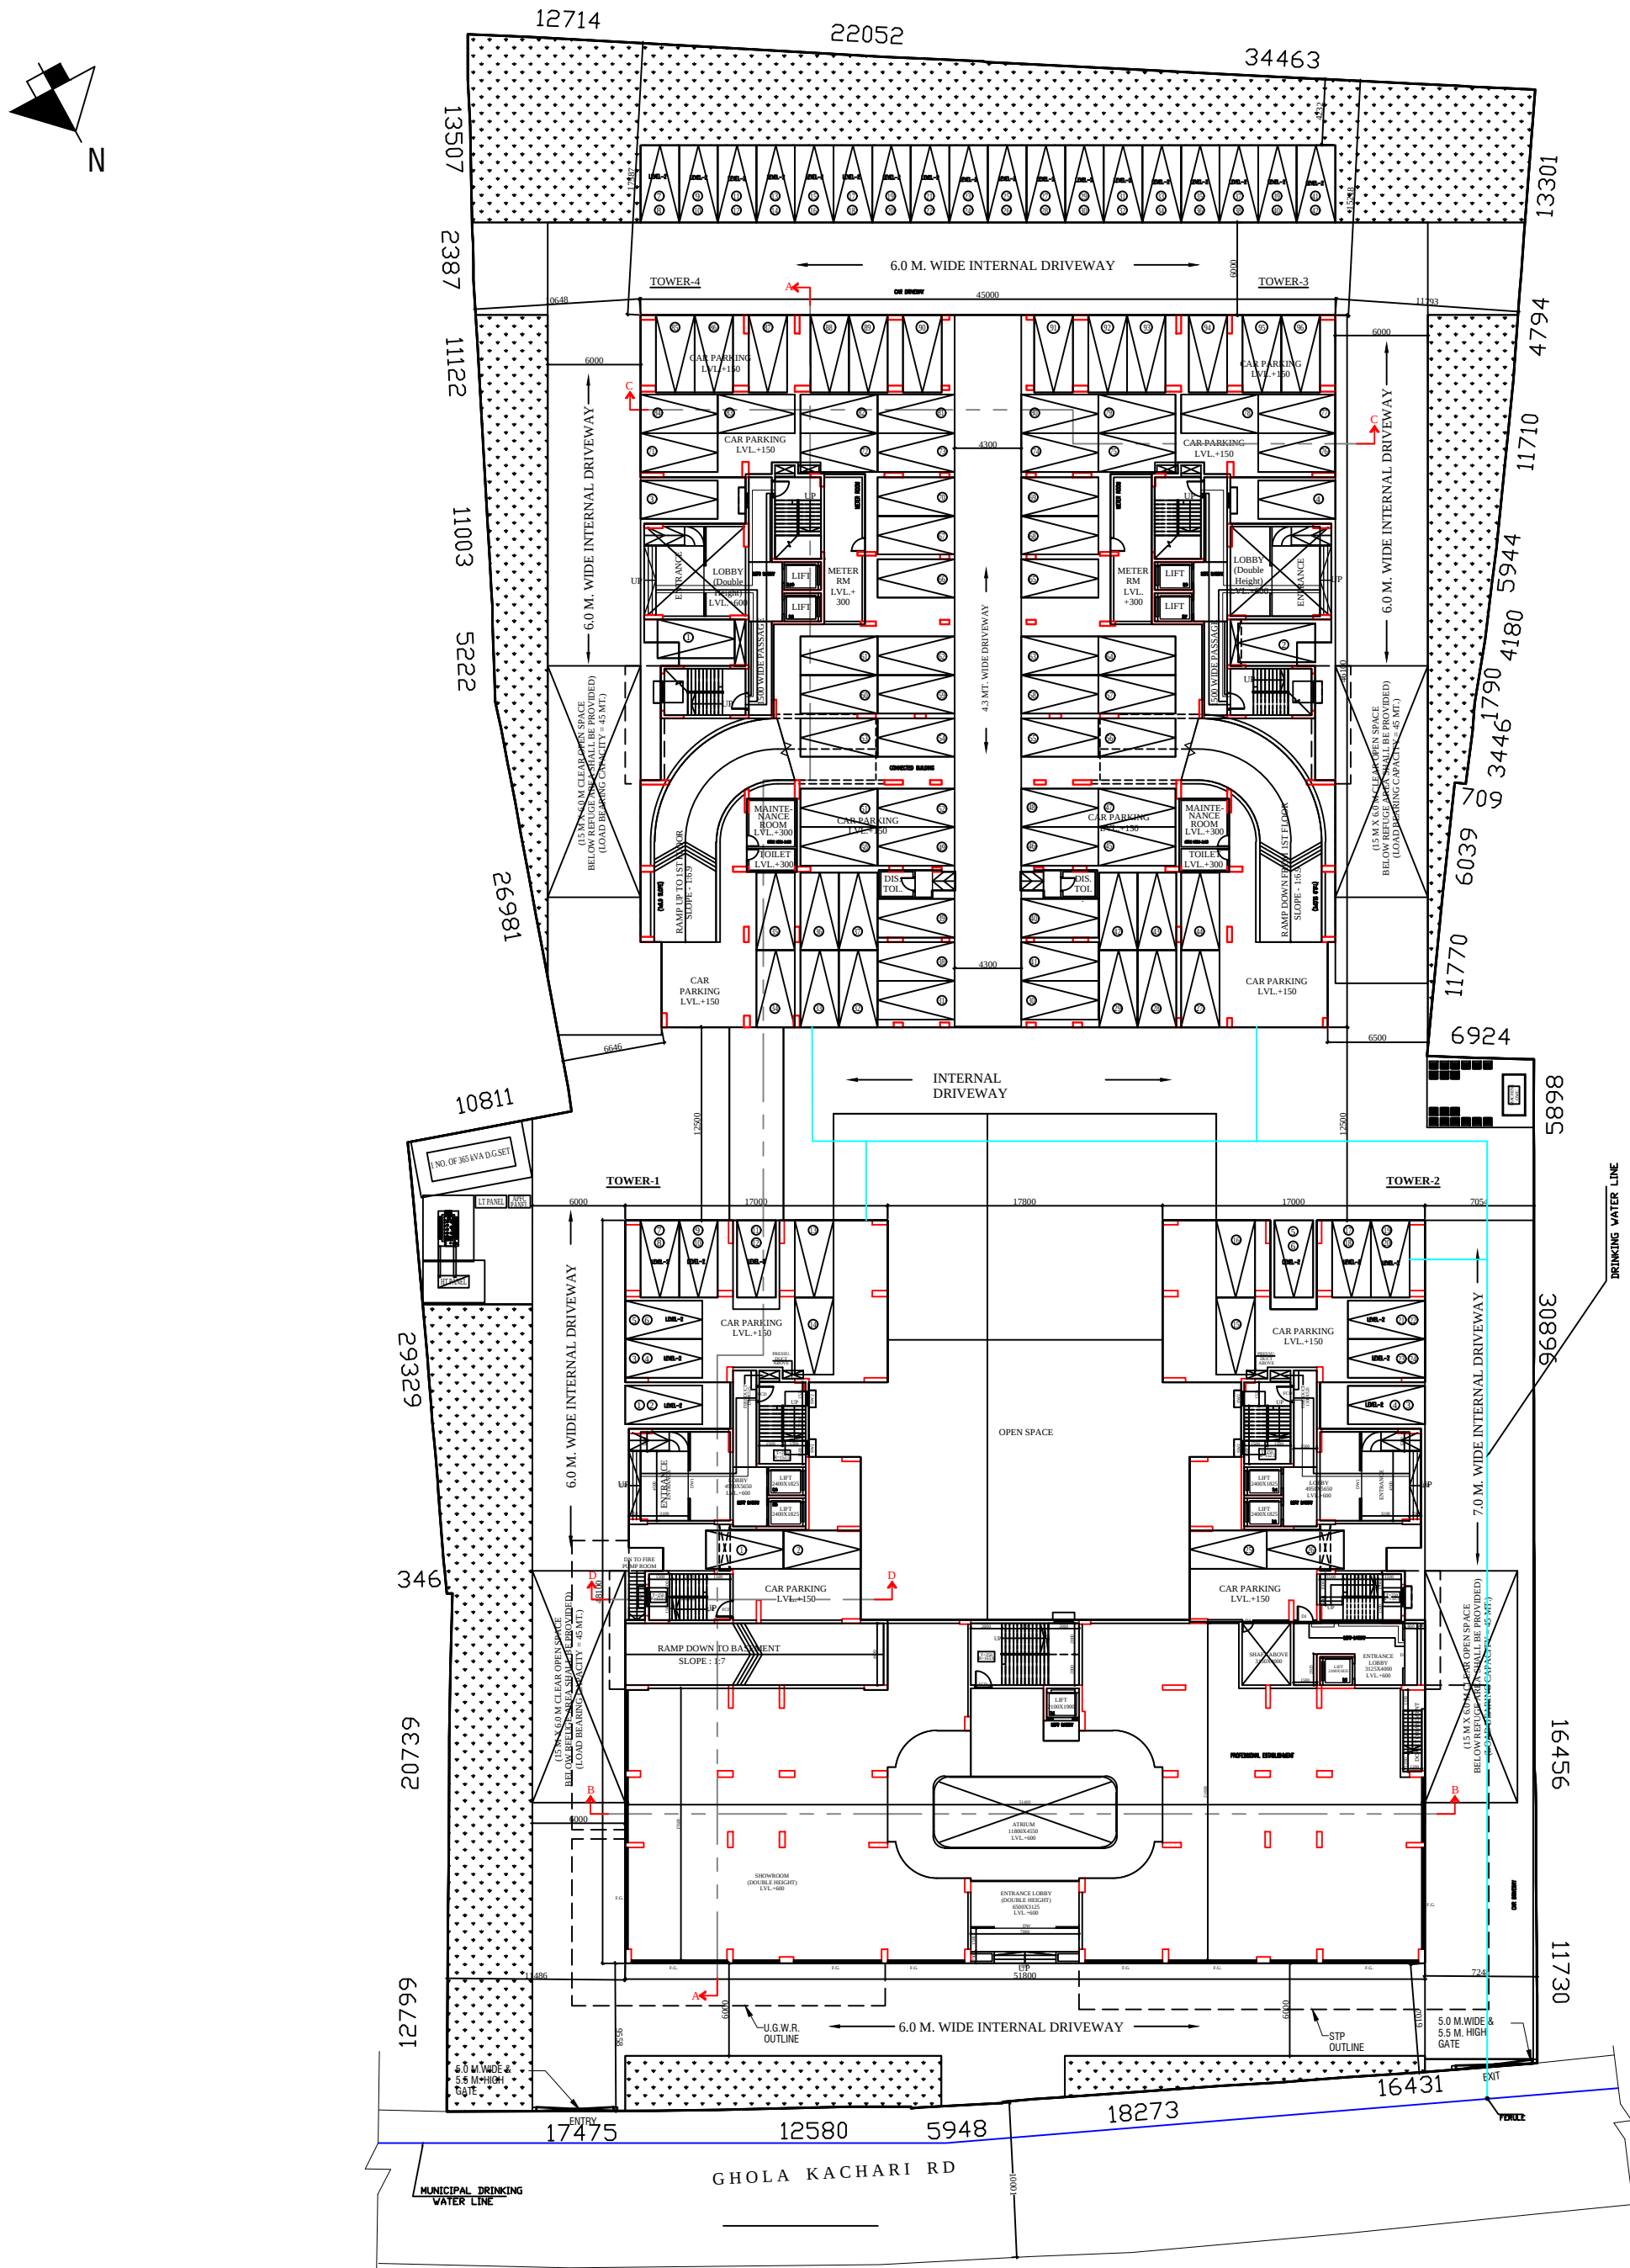

WATER SUPPLY LAYOUT PLAN
SCALE - 1:100

SIGNATURE OF OWNER

SIGNATURE OF ARCHITE

