


Proposed Project at Mouza-Nari, J.L. No-70, C.S. Plot No-481, C.S. Khatian No-541, R.S. Plot No-481/4072, L.R. Plot No-1022, R.S. Khatian No-541, L.R. Khatian No-11688, 11689, 11690, 11691, 11693 & 11694, Mahalla-Kalna Road, Holding No-45, Ward No-09, under Burdwan Municipality, P.S.-Burdwan Sadar, District-Purba Bardhaman

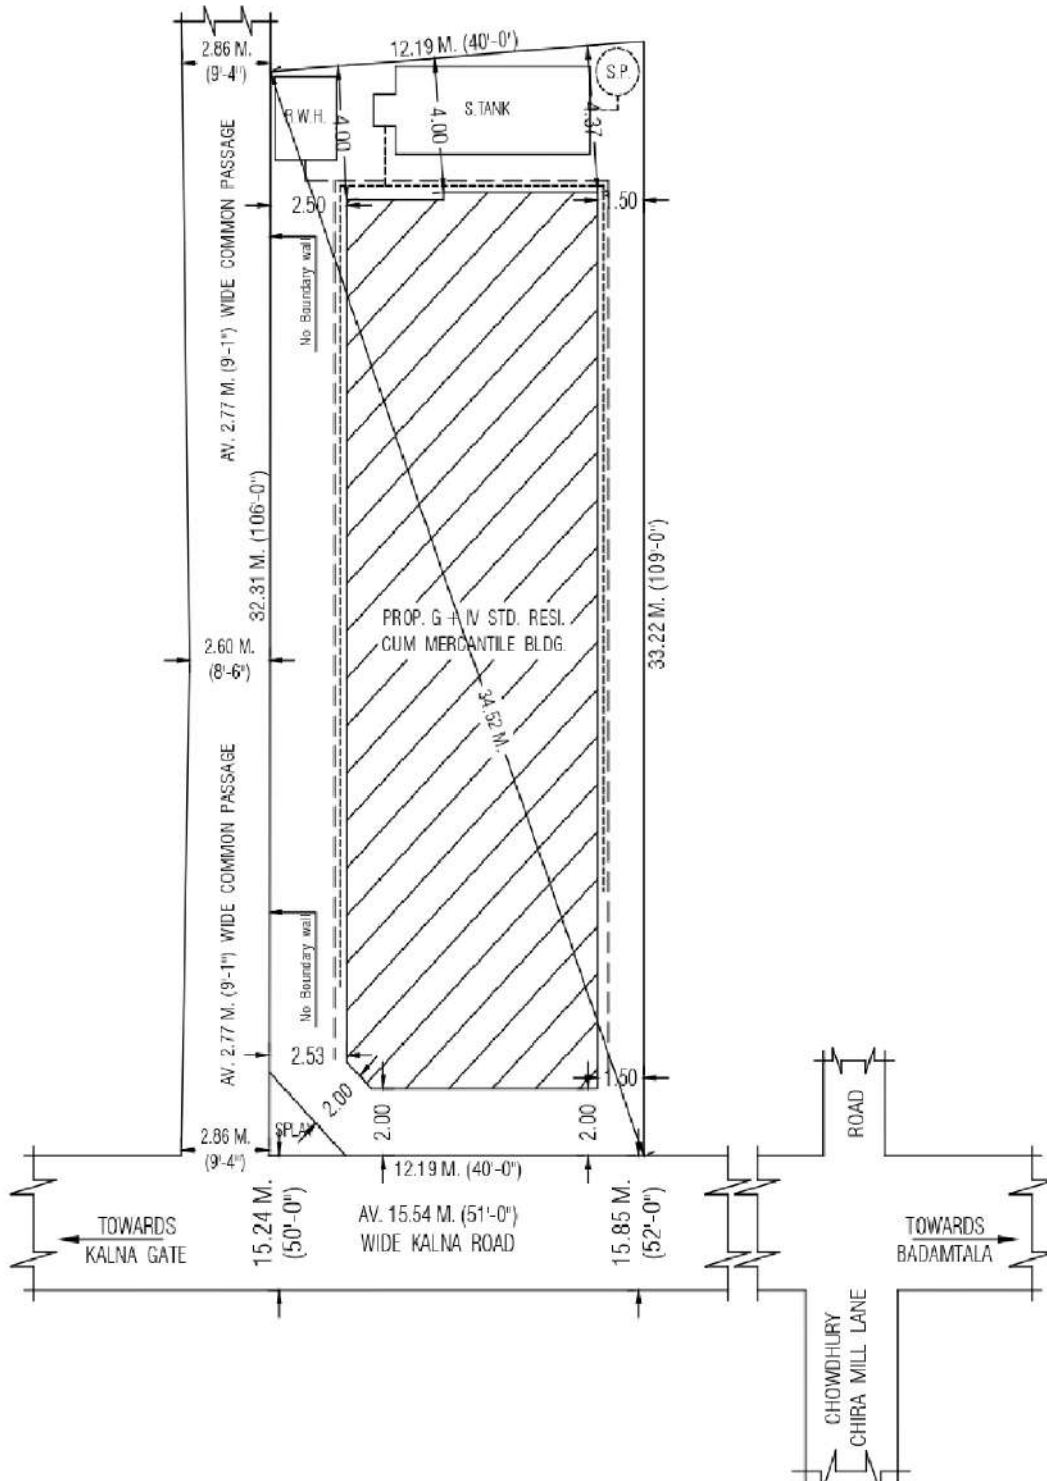

LATITUDE : 23.240542
LONGITUDE : 87.868648

VINAYAK INFRACON

Chanchal Mondal
Partner

SIGNATURE OF OWNER