






SECTION CD

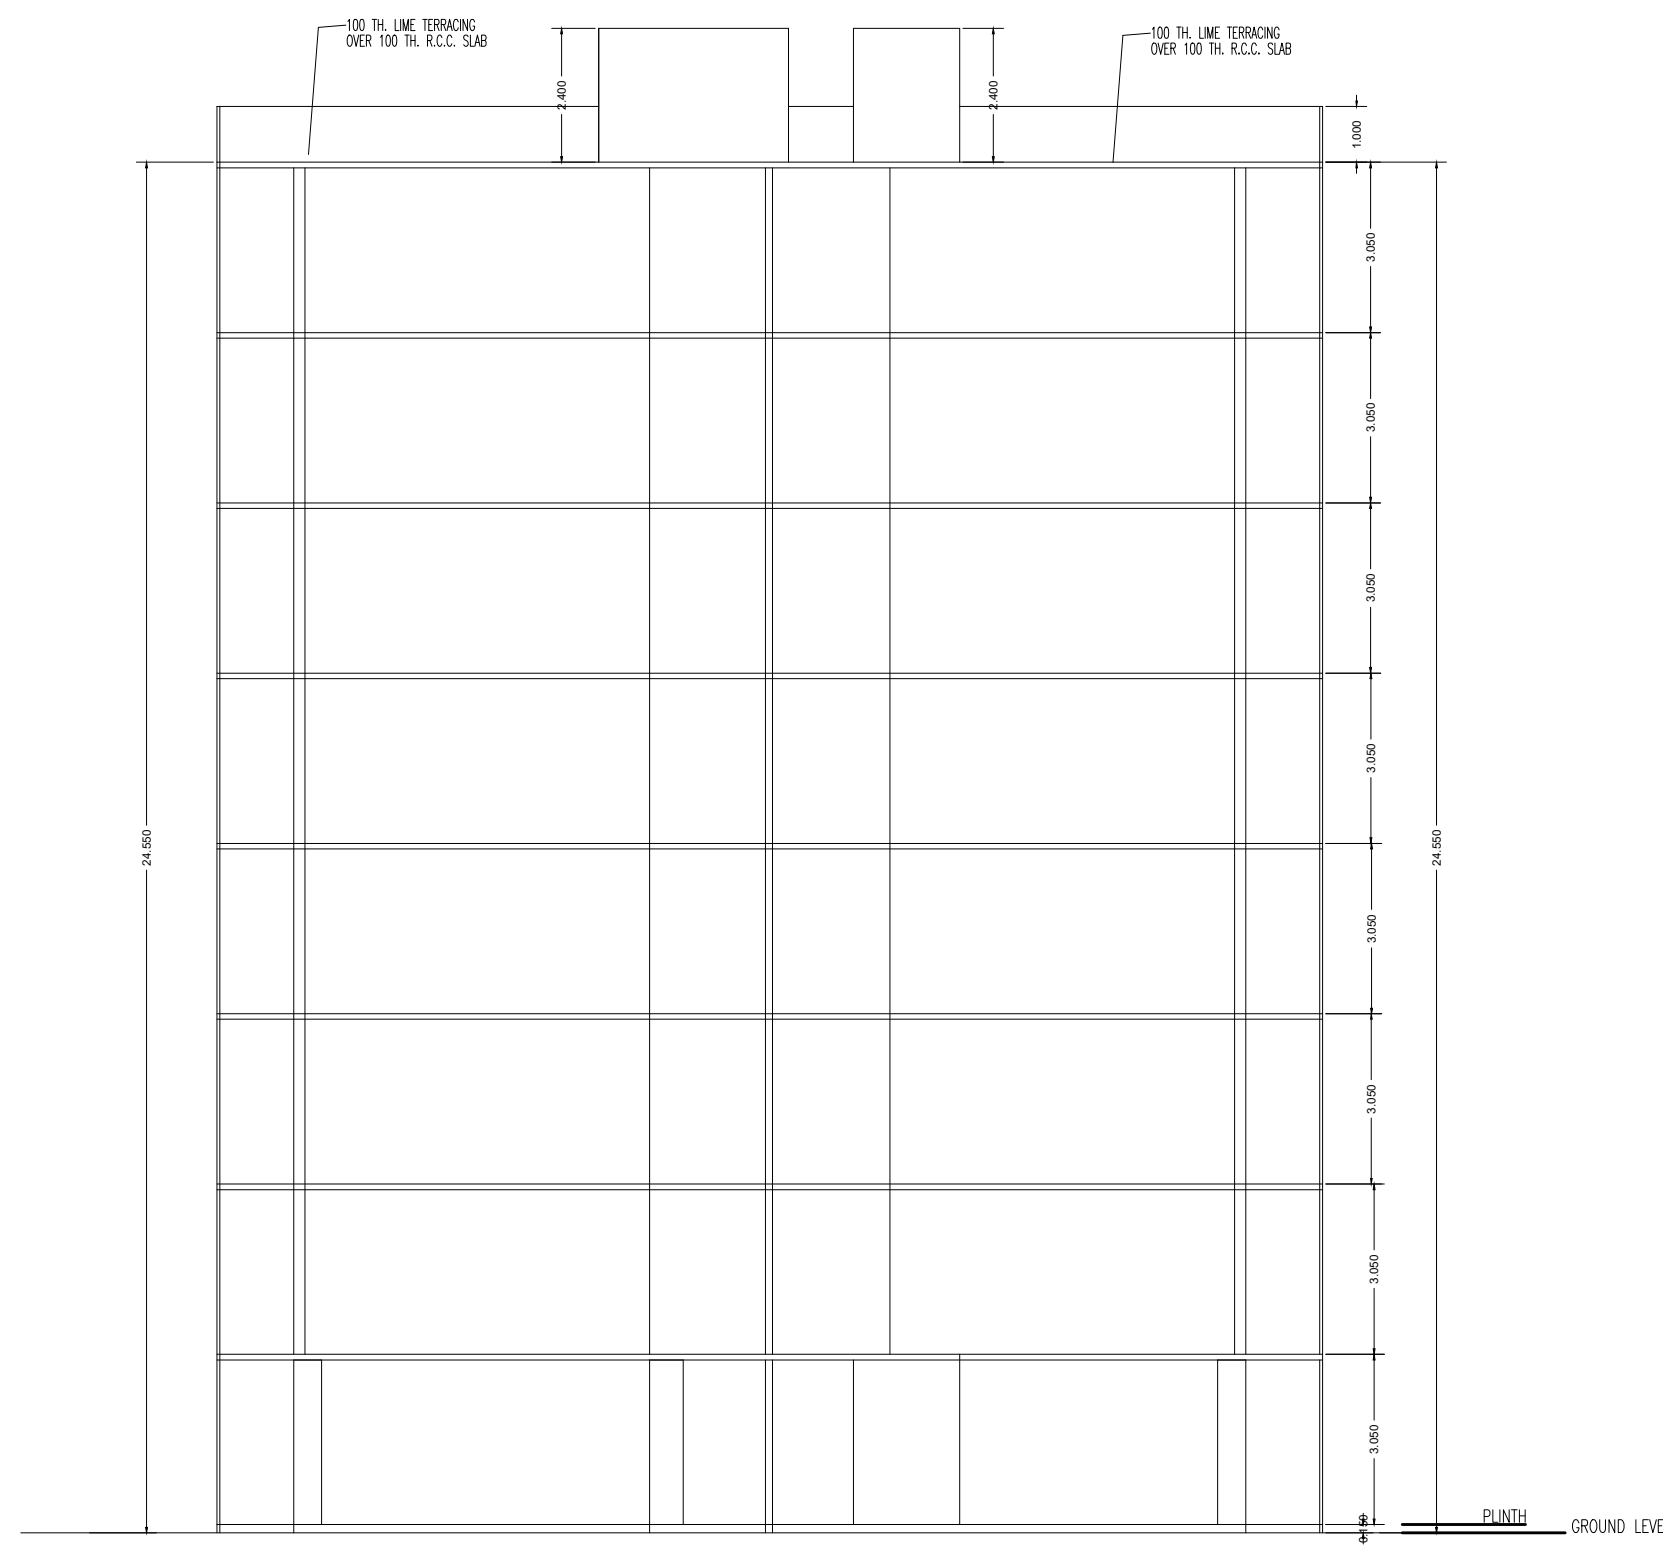


SECTION AB

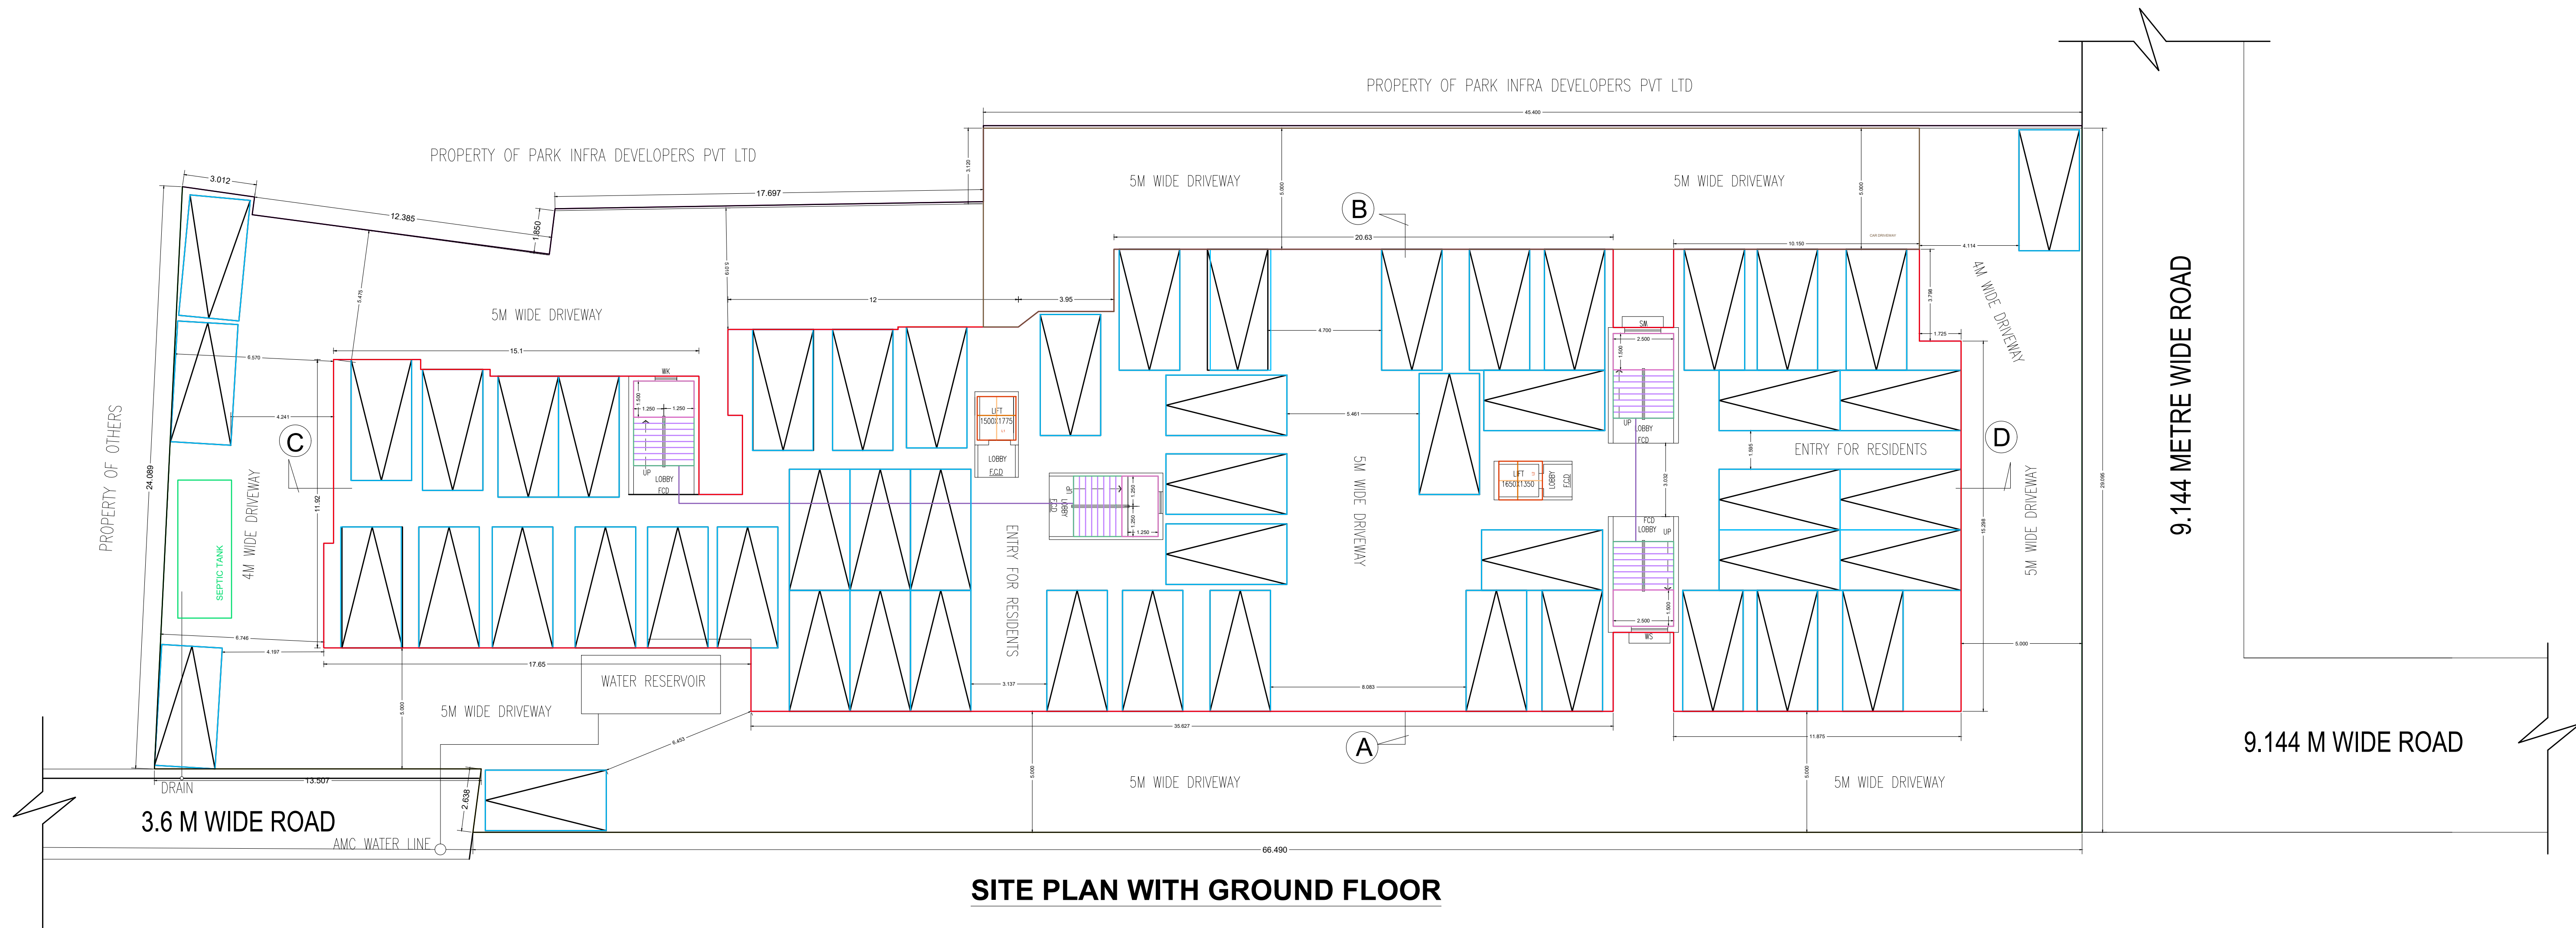

SITE PLAN WITH GROUND FLOOR

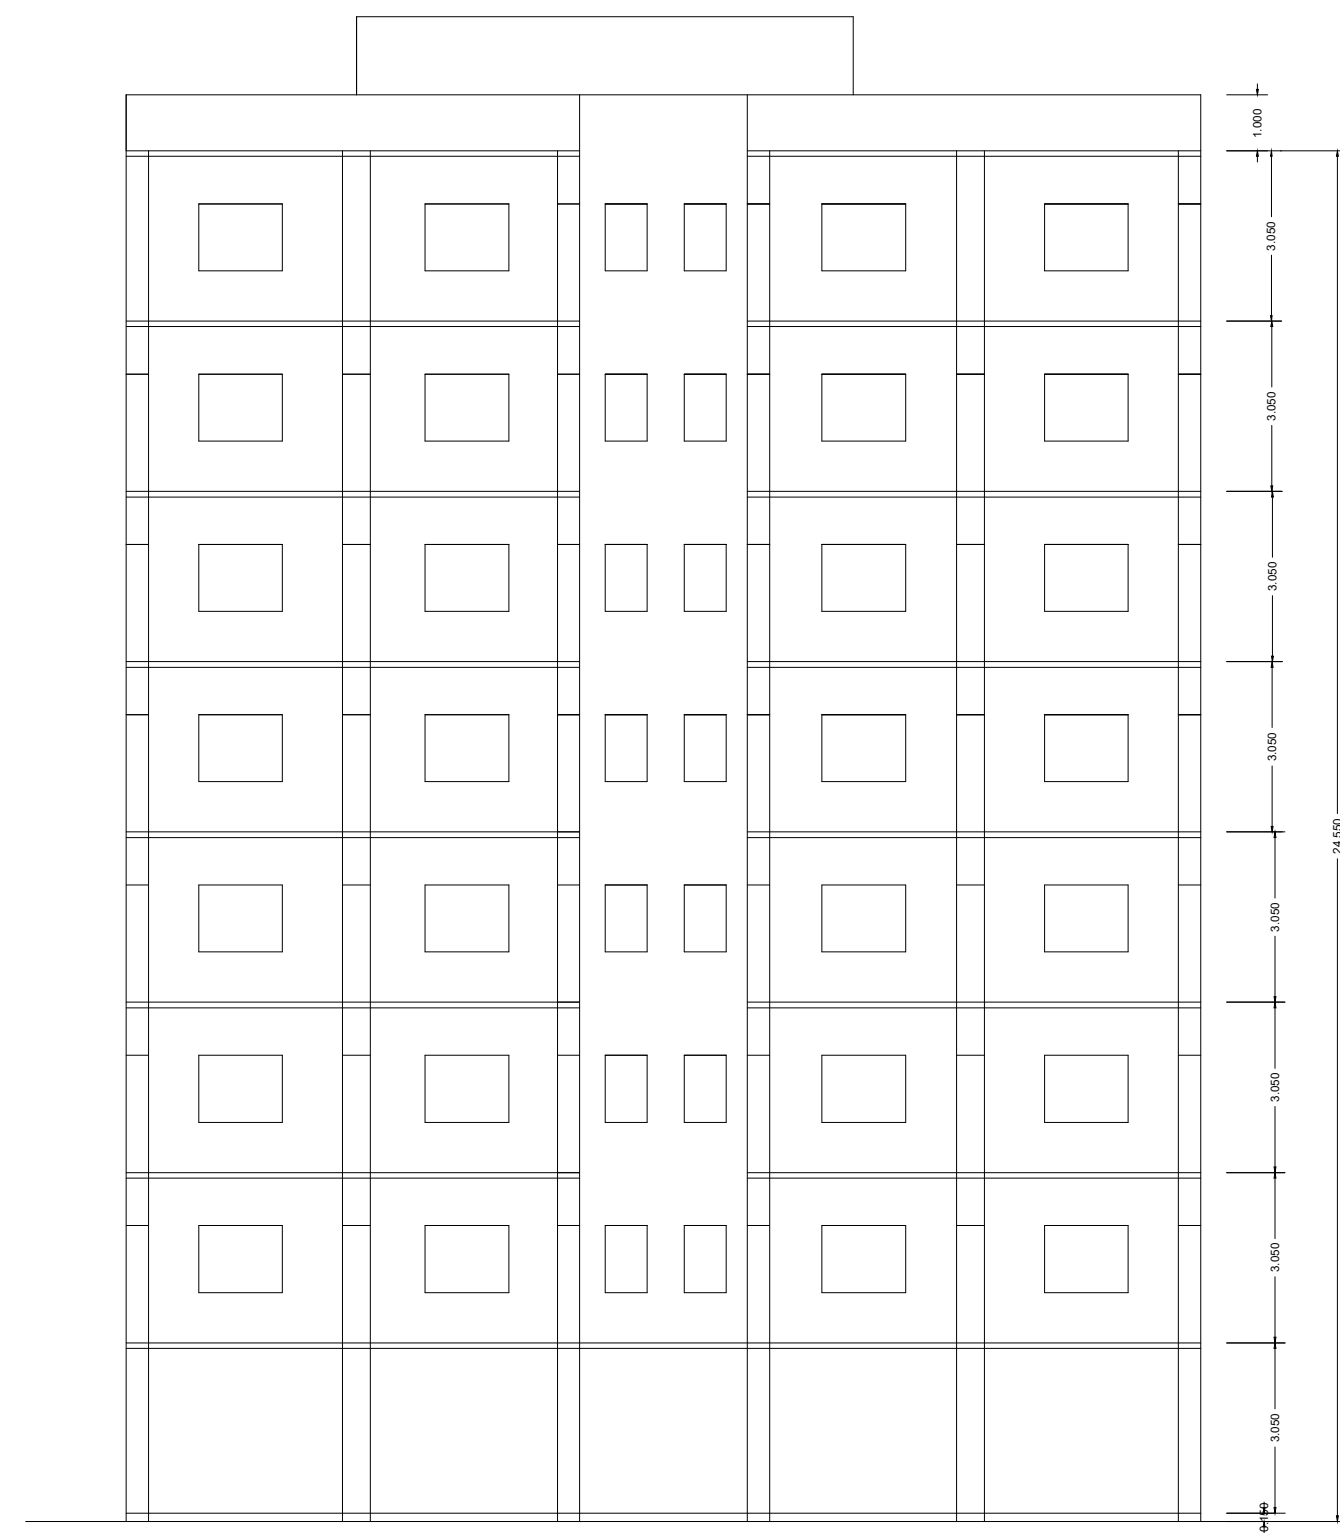


FRONT ELEVATION

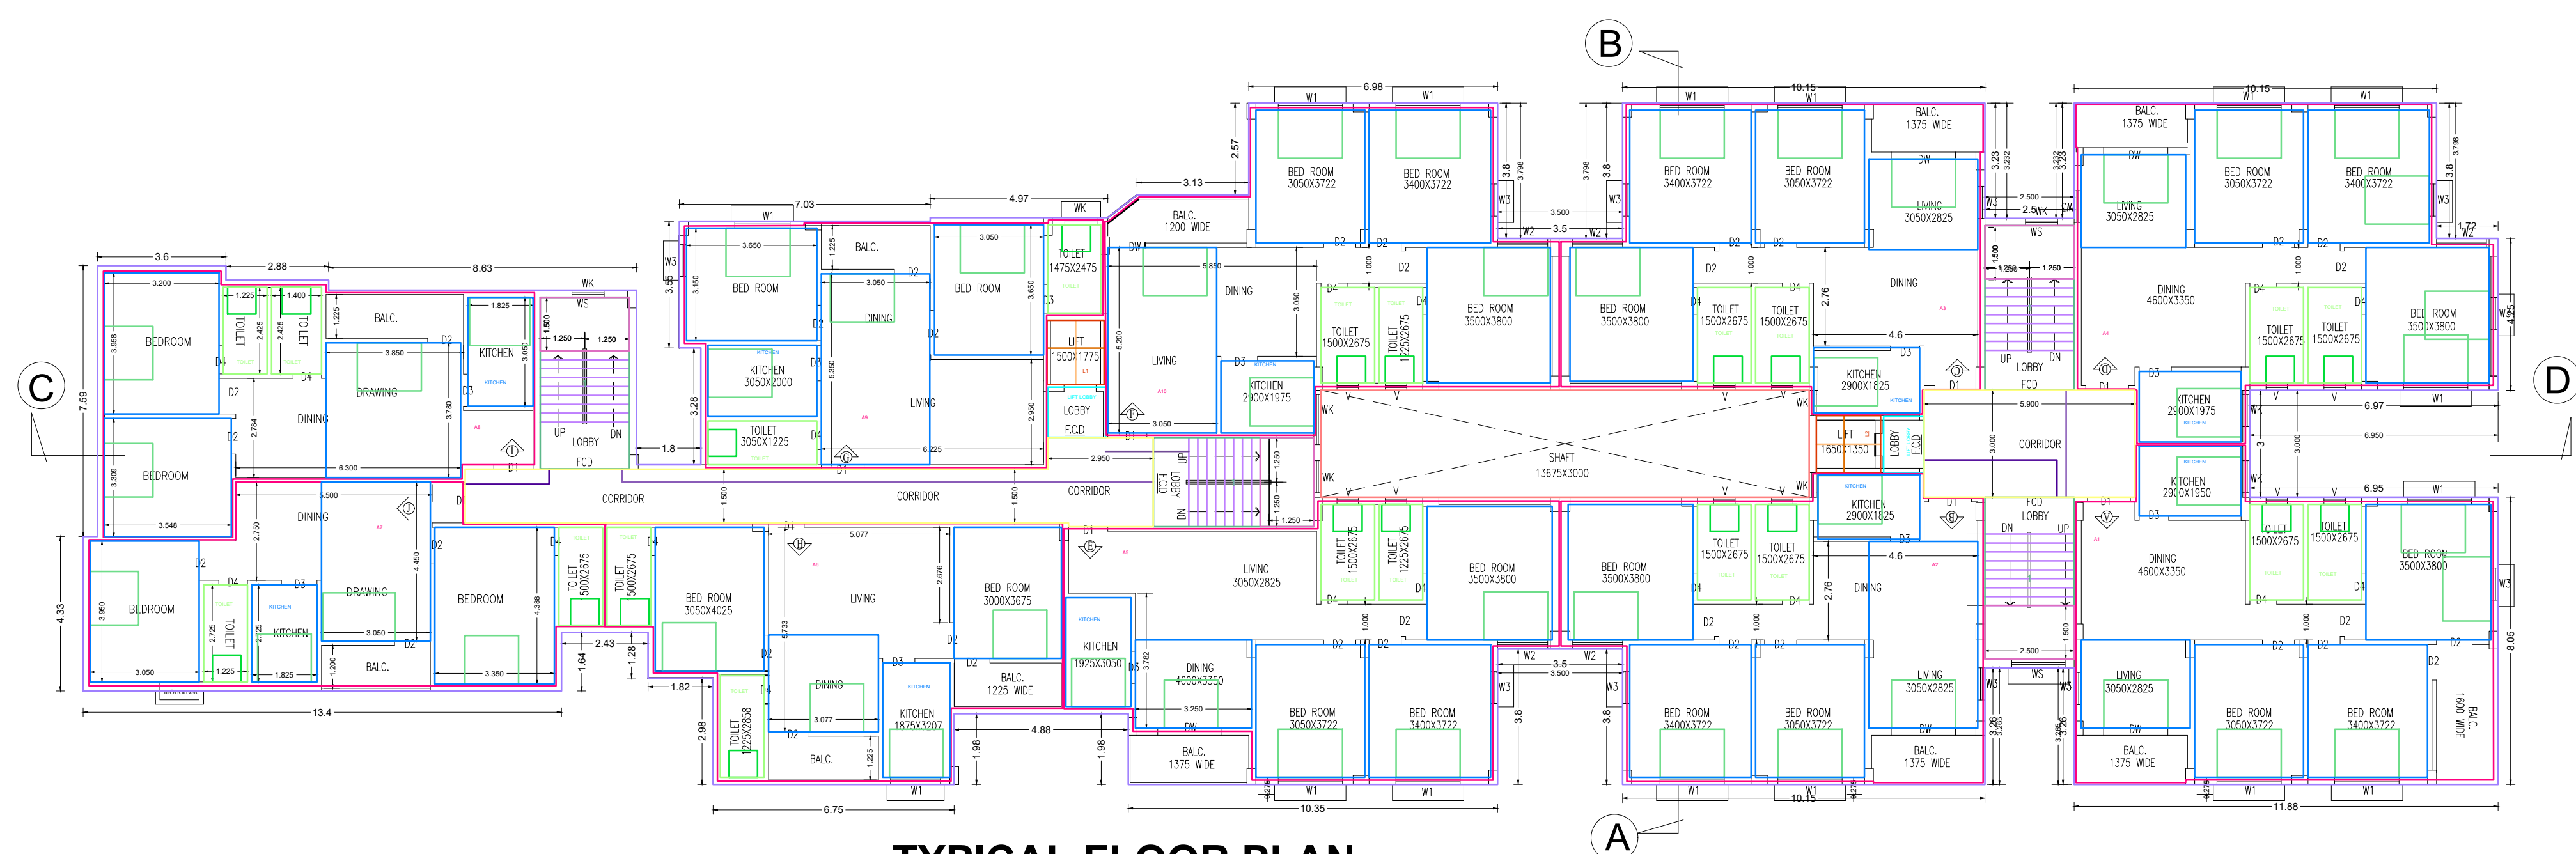

TYPICAL FLOOR PLAN
(1ST TO 7TH FLOOR)

FLOOR01,FLOOR02,FLOOR03,FLOOR04,FLOOR05,FLOOR06,FLOOR07-TYPICAL

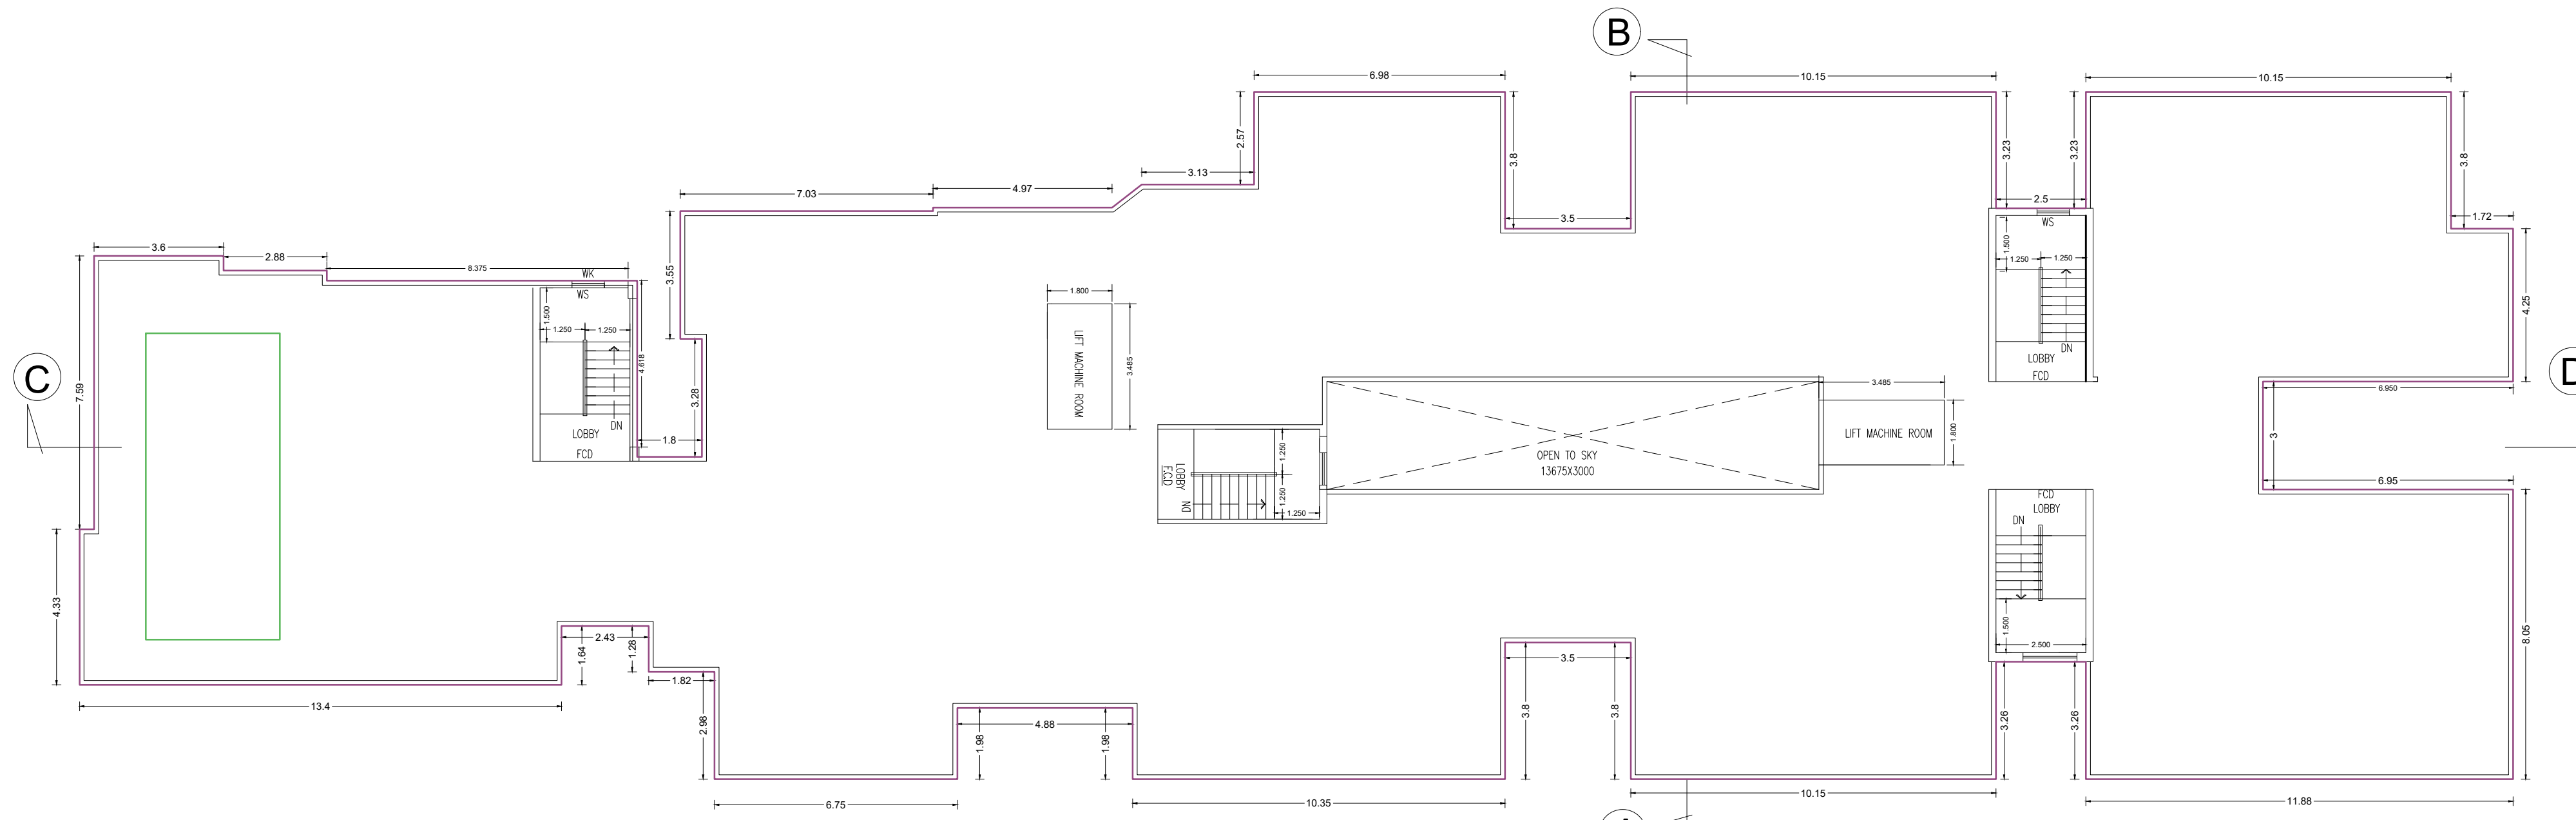

ROOF PLAN

AREA CHART

AREA OF SITE = 2548 sq.m

GROUND FLOOR COVERED AREA = 1077.08 sq.m
FIRST FLOOR COVERED AREA = 985.08 sq.m
SECOND FLOOR COVERED AREA = 985.08 sq.m
THIRD FLOOR COVERED AREA = 985.08 sq.m
FOURTH FLOOR COVERED AREA = 985.08 sq.m
FIFTH FLOOR COVERED AREA = 985.08 sq.m
SIXTH FLOOR COVERED AREA = 985.08 sq.m
SEVENTH FLOOR COVERED AREA = 985.08 sq.m
TOTAL COVERED AREA = 7972.64 sq.m

PERMISSIBLE GROUND COVERAGE = 50 %
PROPOSED GROUND COVERAGE = 1077.08 sq.m
= 42.27 %

AREA OF VACANT LAND = 1470.92 sq.m

PERMISSIBLE F.A.R = 2.25
PROPOSED F.A.R = 2.24

DRAWING SHOWING THE PROPOSED G+7 STORIED RESIDENTIAL APARTMENT BUILDING OF 1. CLM DEVELOPERS PVT LTD. REPRESENTED BY ITS MANAGING DIRECTOR SRI ADITYA SHARMA AND 2. PARK INFRA DEVELOPERS PVT LTD. REPRESENTED BY ITS DIRECTOR SRI PAWAN KUMAR MODI S/O LATE PHOOL CHAND MODI ON L.R PLOT NO-2429, L.R KHATIAN NOS-1833,1834, WITHIN MOUZA- NARSINGHBANDH, J.L NO-21, WARD NO- 84 , P.S- HIRAPUR , DIST.- PASCHIM BARDHAMAN UNDER ASANSOL MUNICIPAL CORPORATION.

