


PROPOSED PROJECT AT MOUZA-BONHOOGLY, J.L. NO-6, TOUZI NO-3027, R.S. KHATIAN NO-448,1632,1642 AND 1654, 4 GIRISH CHANDRA GHOSH STREET, WARD NO-13, HOLDING NO-1075, P.S.-BARANAGAR, P.O.-ISI, KOLKATA-700108

---

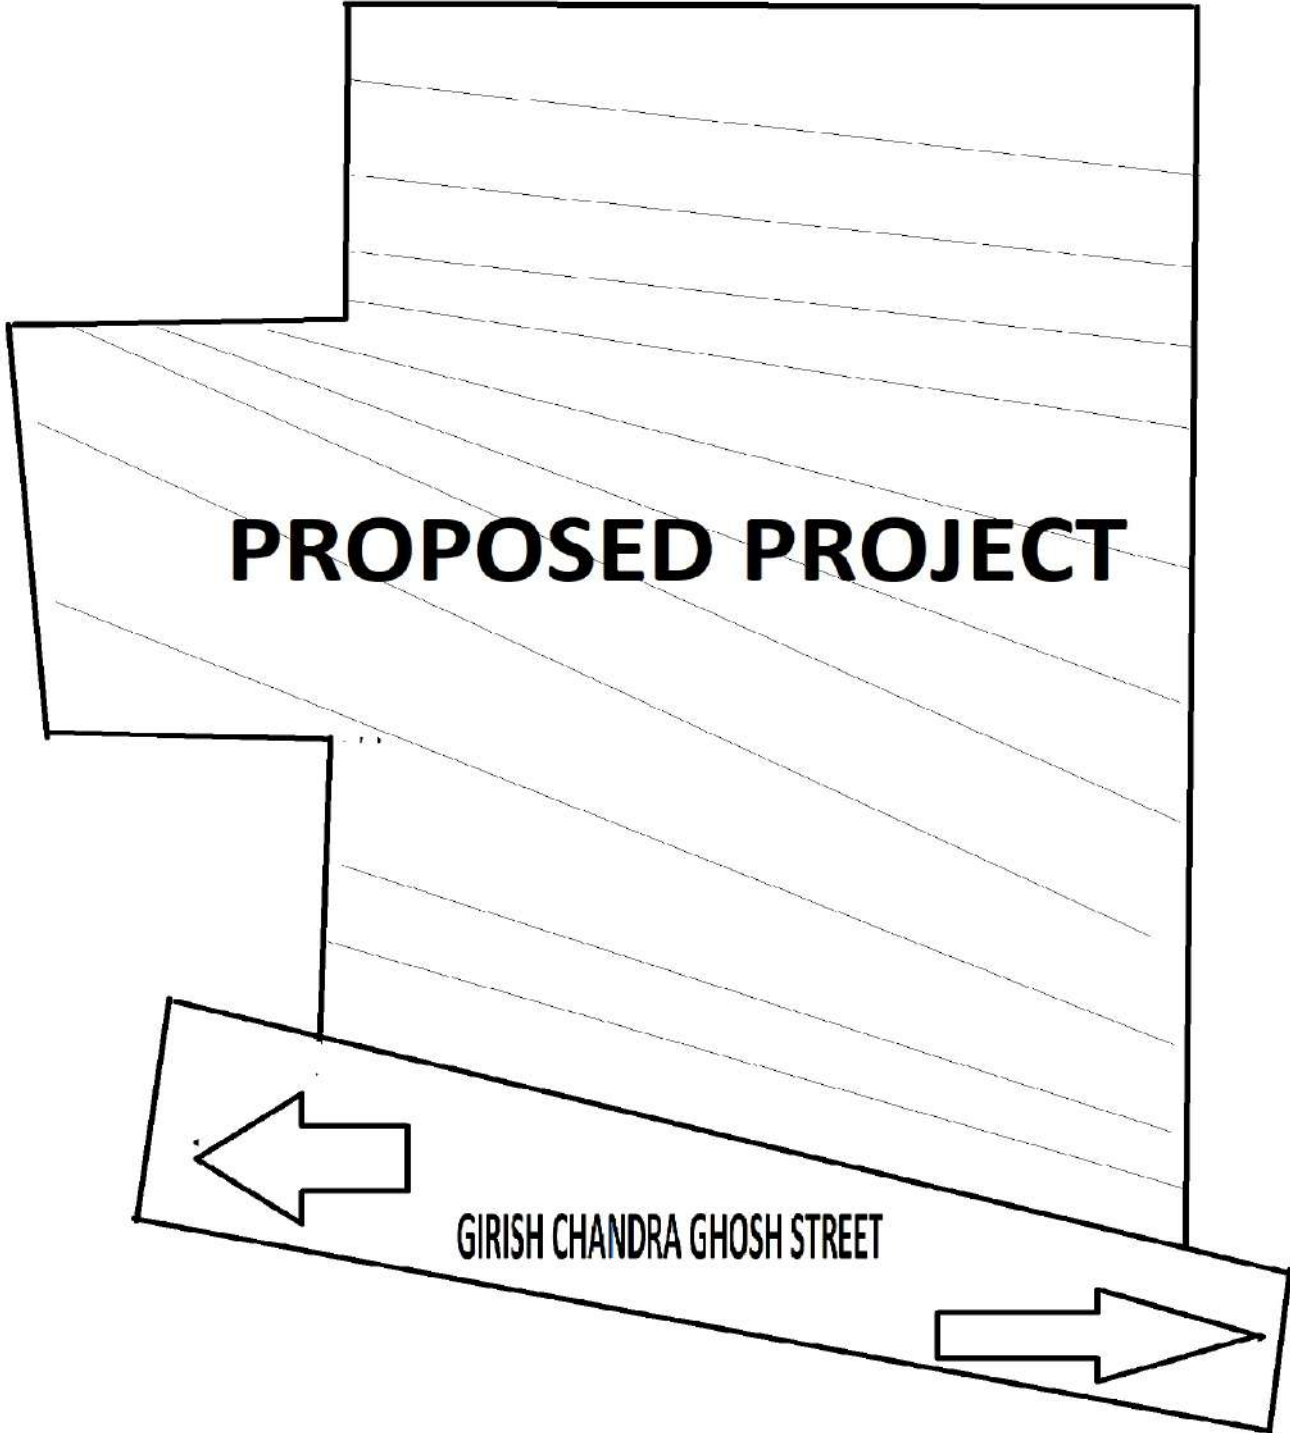

**LATITUDE : 22.645989**  
**LONGITUDE : 88.375129**

SAPNIL DEVELOPERS PVT. LTD.  
*Sapnil Kumar*  
Director

---

**SIGNATURE OF OWNER**