




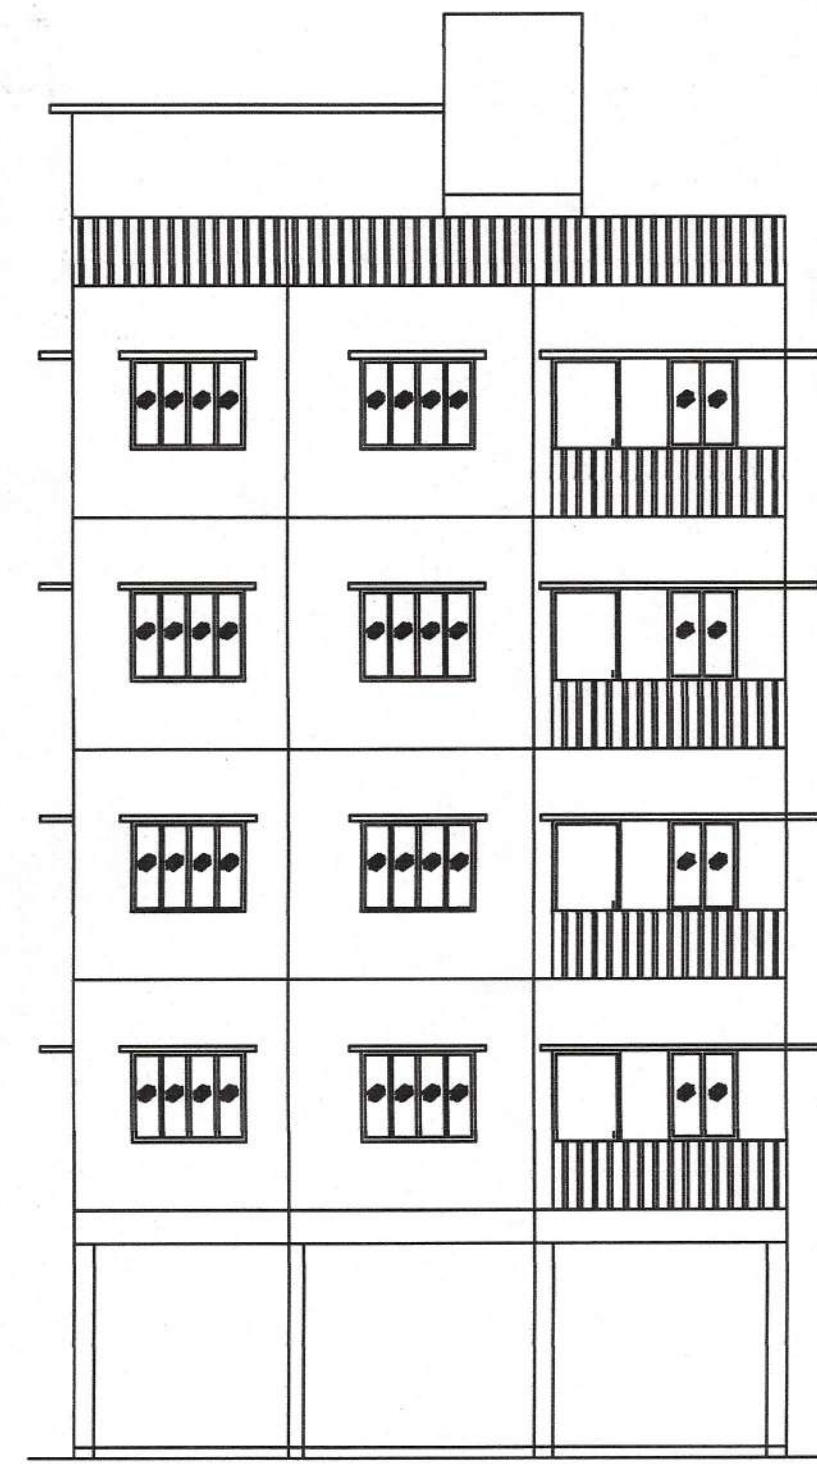


FRONT ELEVATION

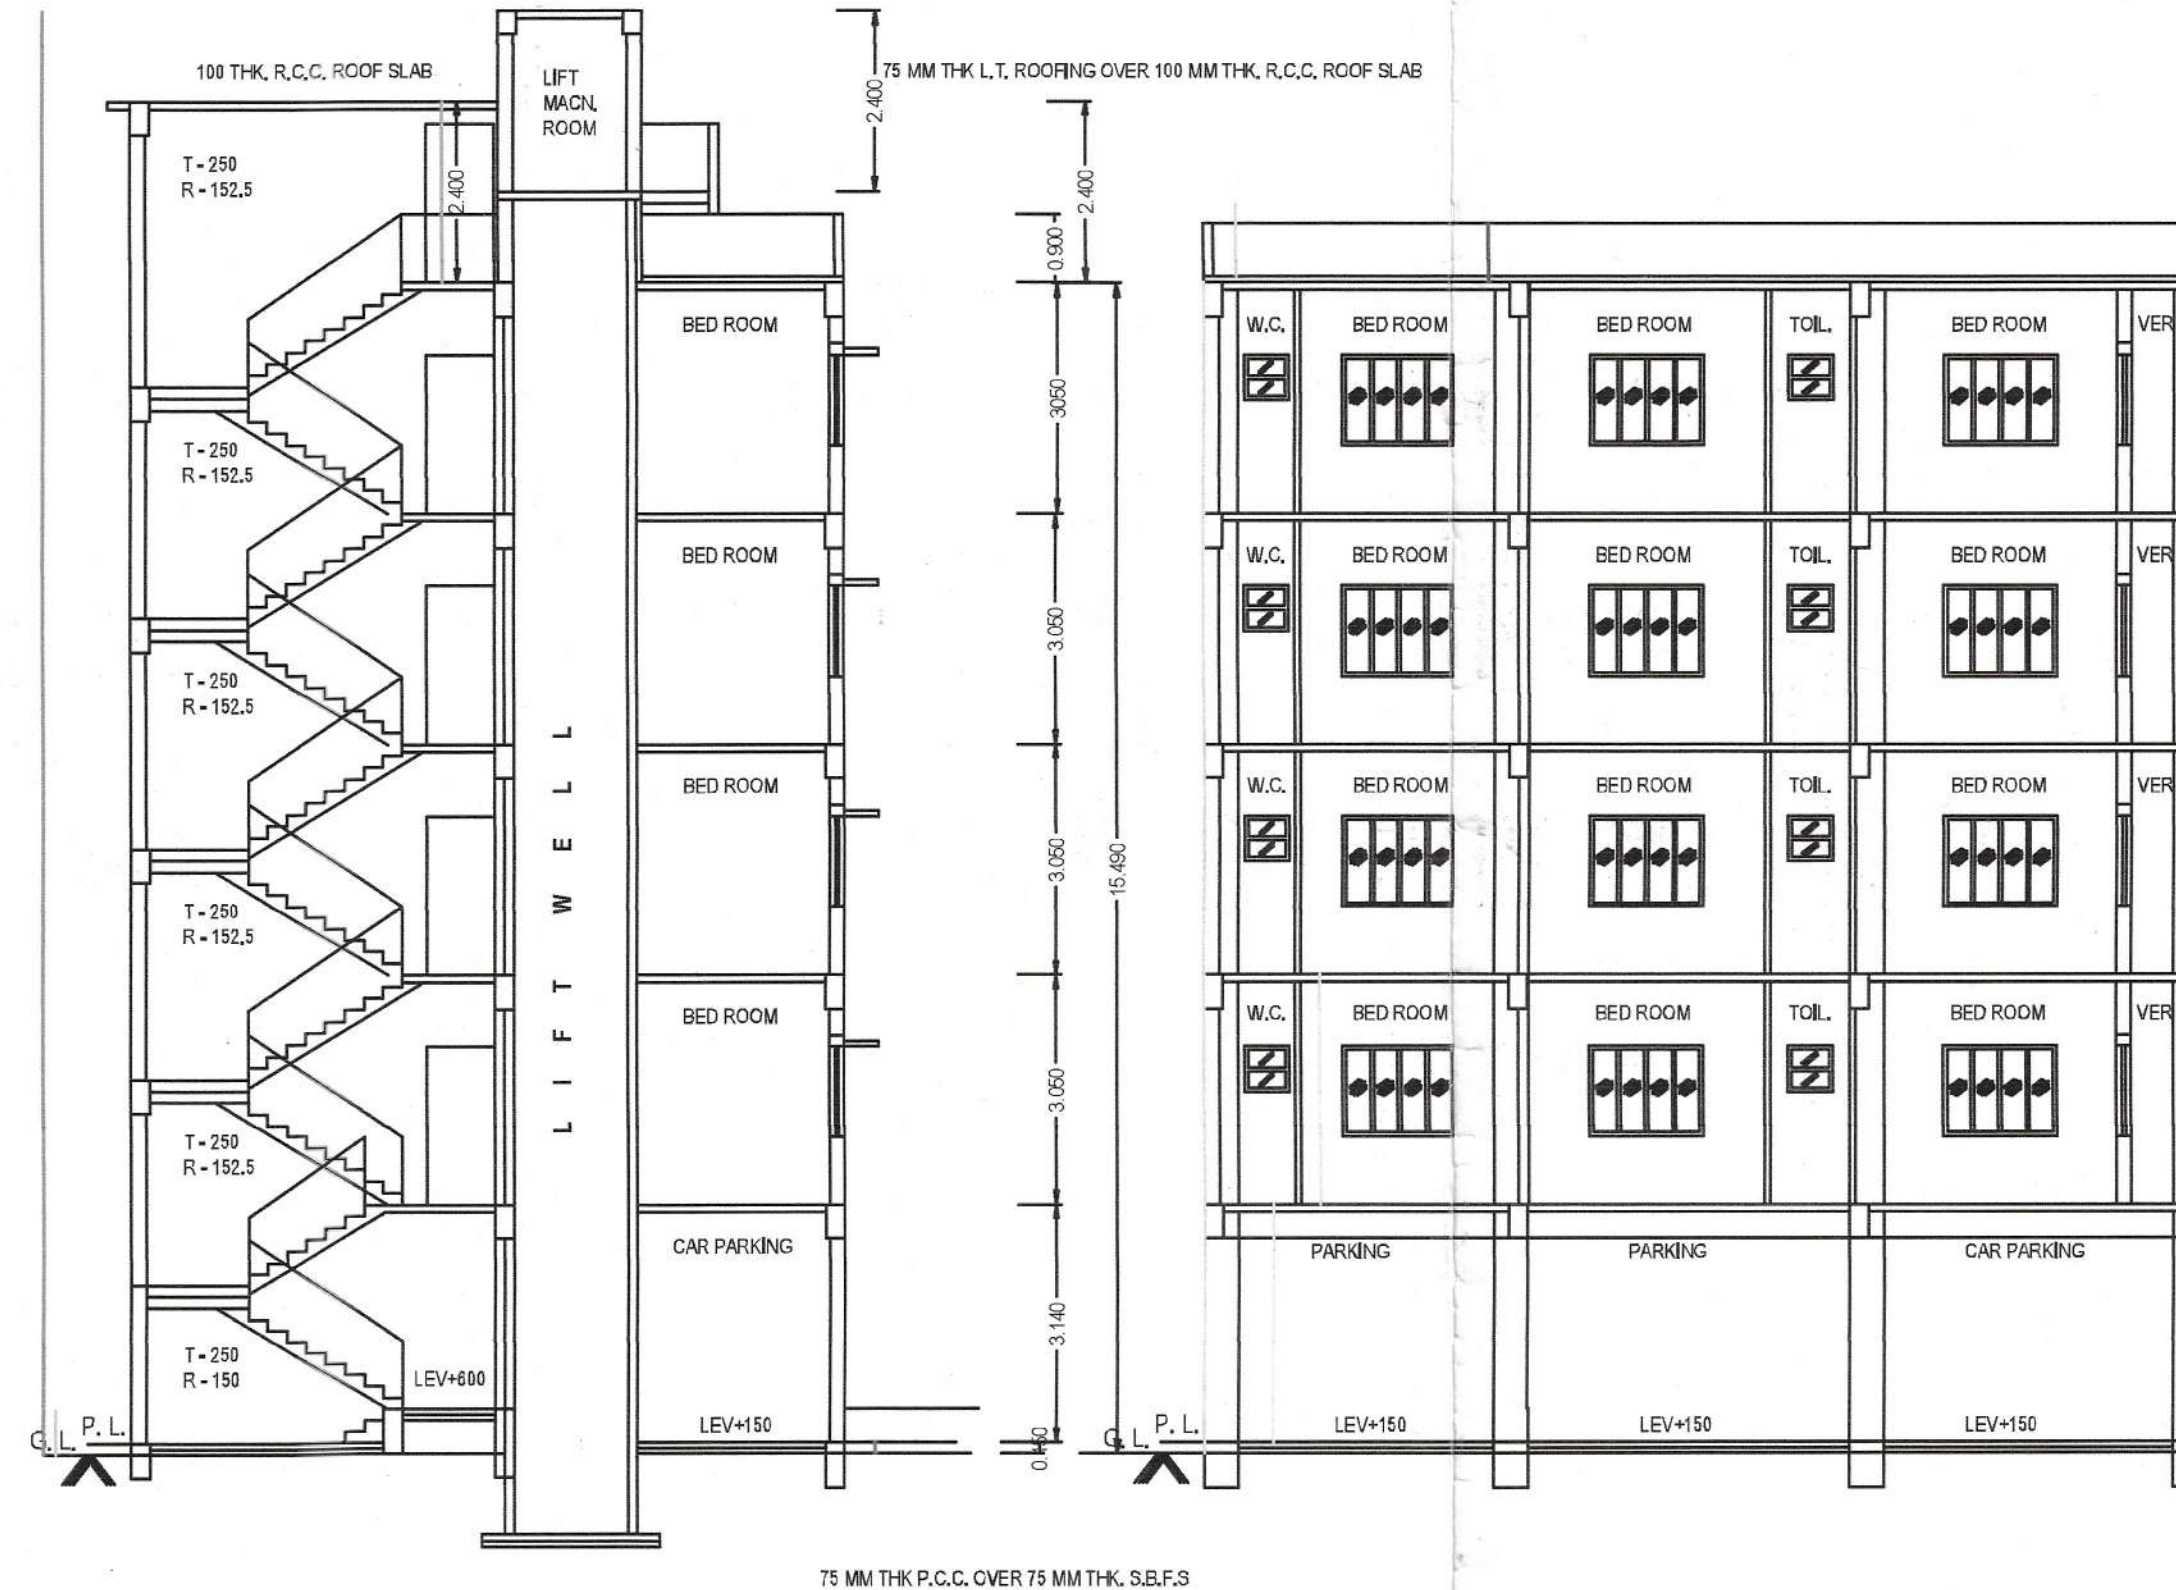


SECTION ON A - A


SECTION ON B - B

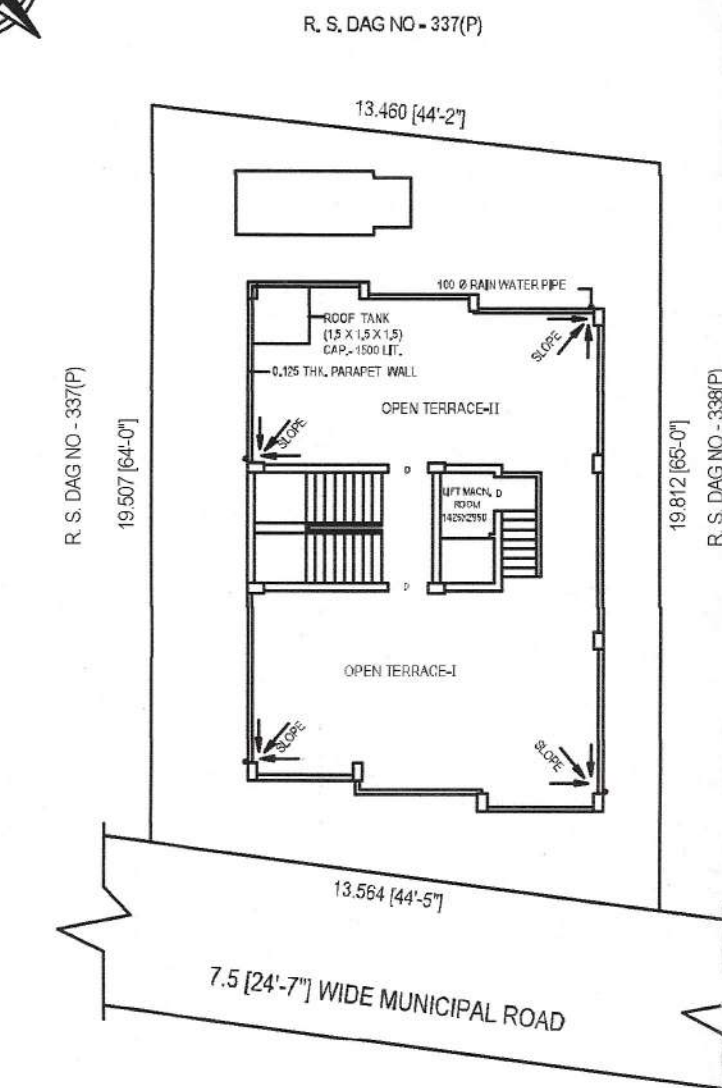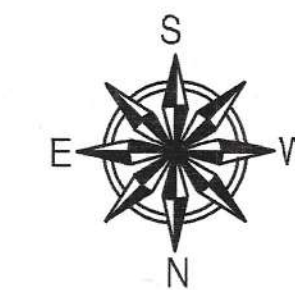

SITE PLAN

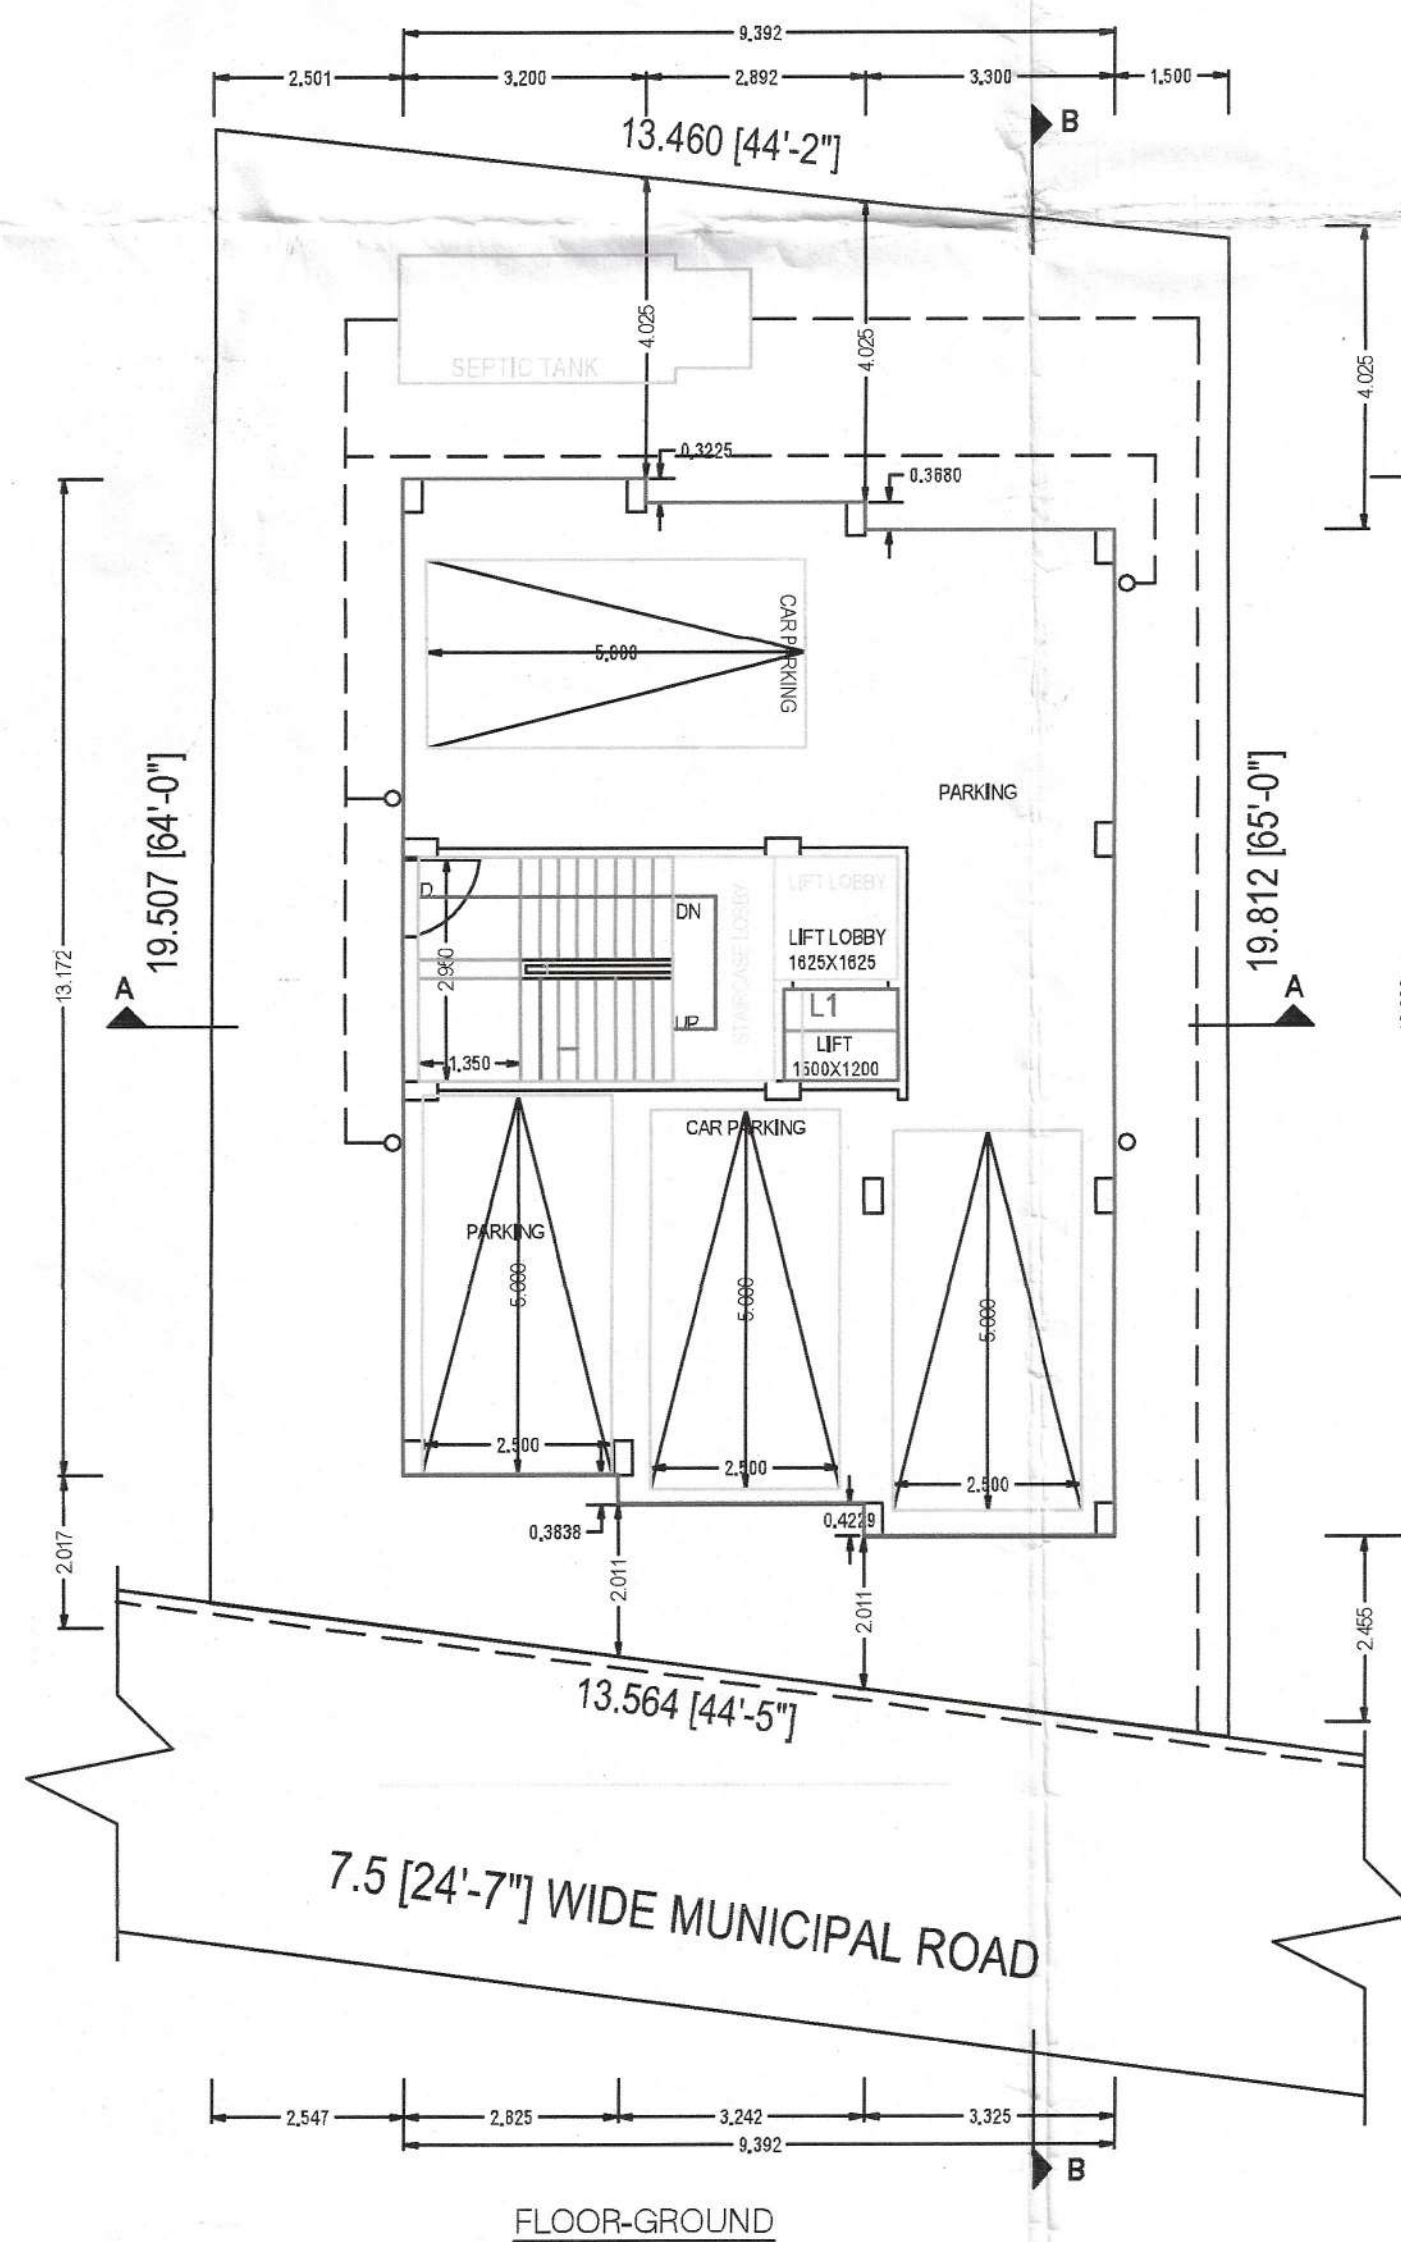


FLOOR-GROUND

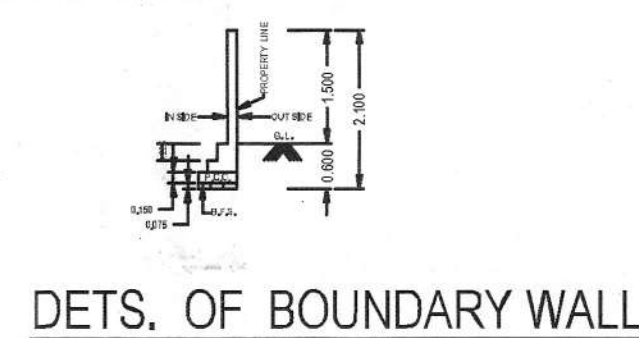


DETS. OF BOUNDARY WALL


DOOR'S & WINDOW'S SCHEDULE:-					
DOOR'S			WINDOW'S		
MKD.	WIDTH	HEIGHT	MKD.	WIDTH	HEIGHT
D1	1,050	2,100	W	1,500	1,200
D2	0,900	2,100	W1	0,900	1,200
D3	0,750	2,100	W2	0,600	0,490
			W3	1,000	1,800

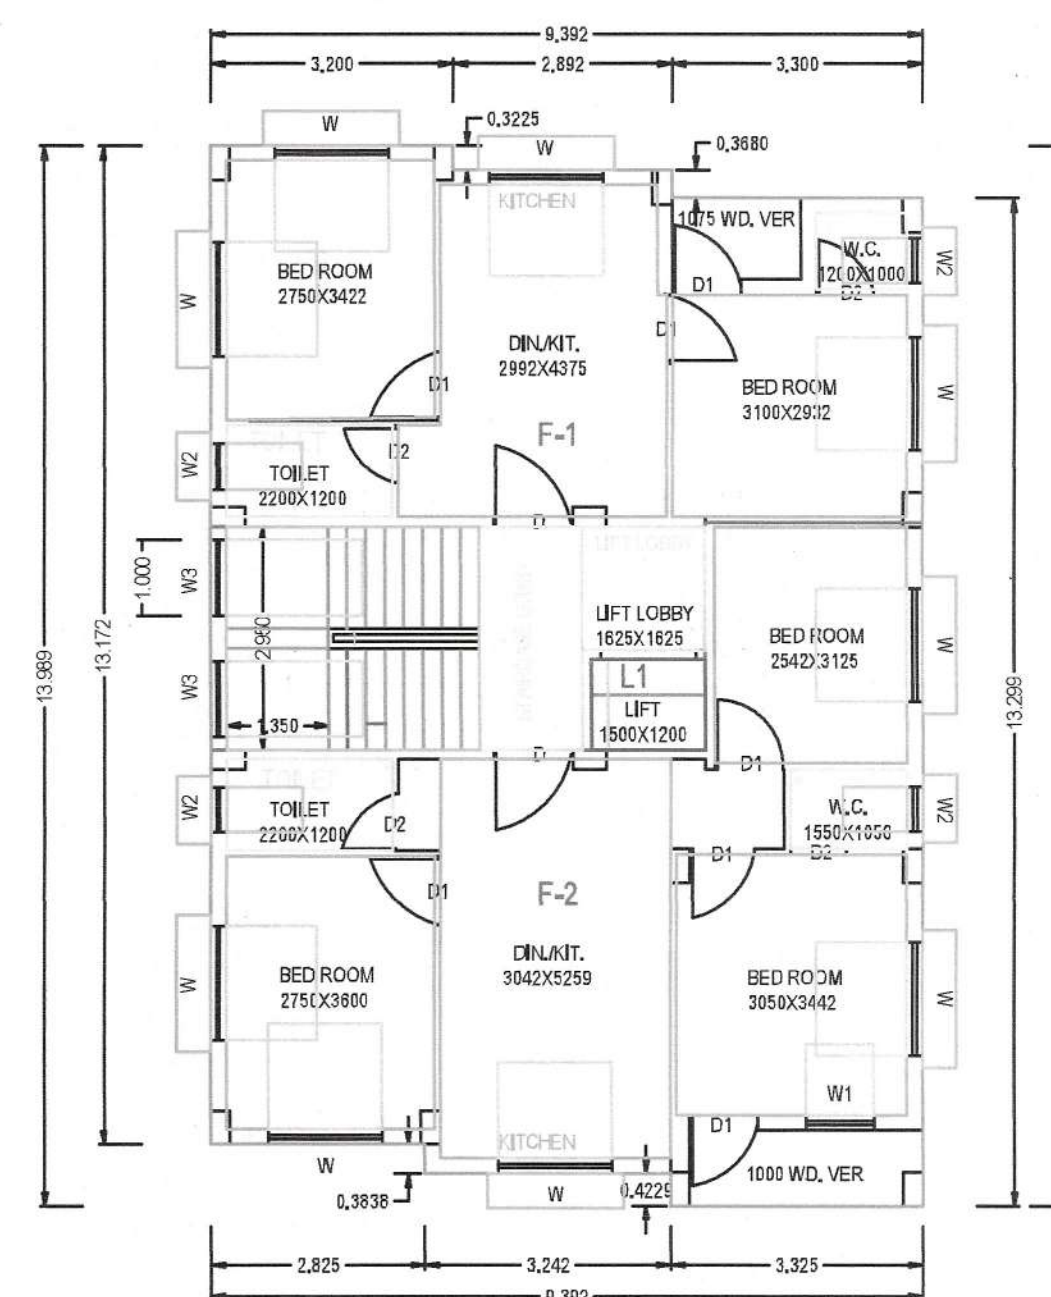

FLOOR01,FLOOR02,FLOOR03,FLOOR04-TYPICAL

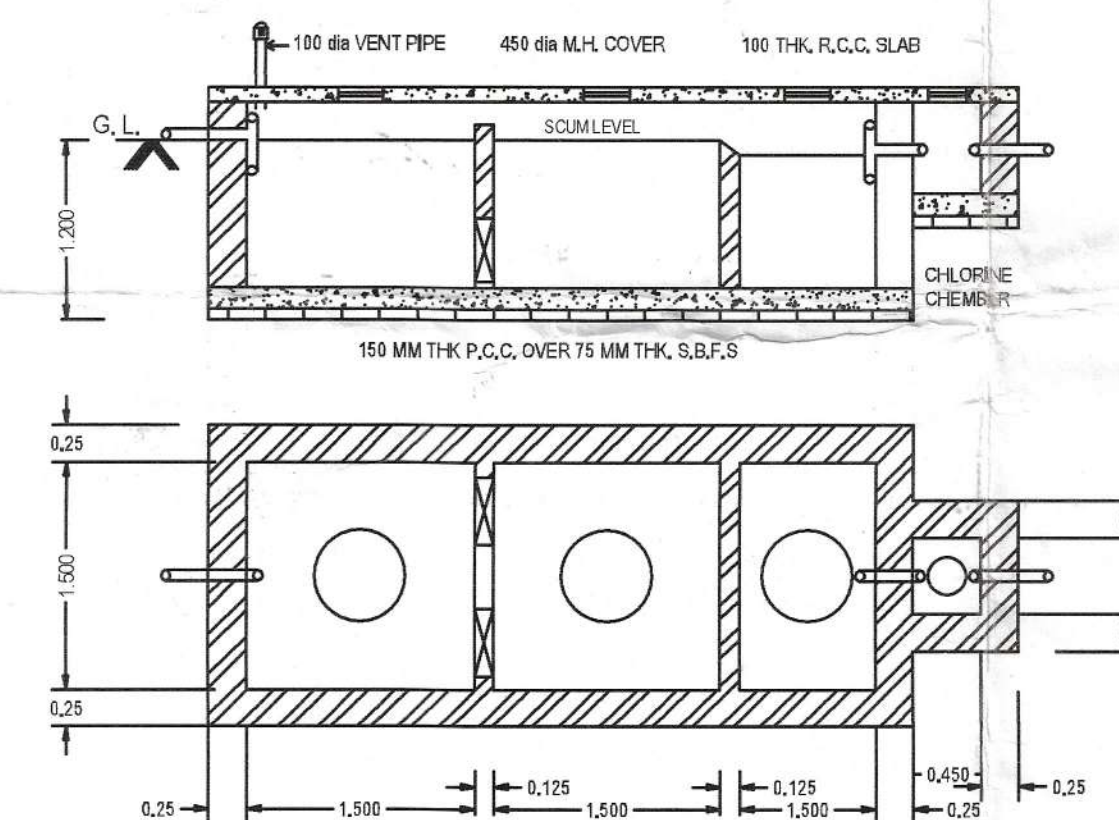

DTLS. OF SEPTIC TANK

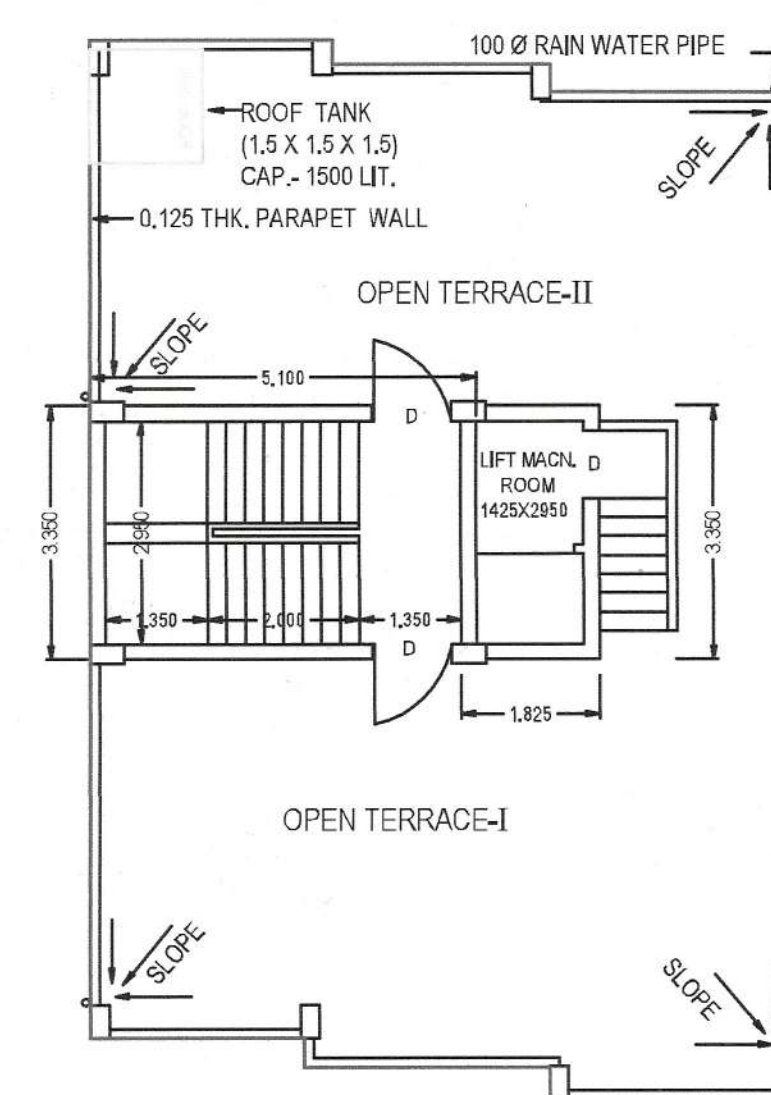

FLOOR-TERRACE

G+4 STORIED RESIDENTIAL BUILDING
PLAN SITUATED AT MOUZA - SALUA;
IN C. S. DAG NO - 354, R. S. & L. R.
DAG NO.- 337; R. S. KHATIAN NO.- 220;
L.R. KHATIAN NO.- 1474; J. L. NO.- 3; R.
S. NO.- 109; TOUZI NO.- 125B/1; P.S.-
AIRPORT; DIST.- 24-PARGANAS (N);
UNDER WARD NO.- 5 OF BIDHAN
NAGAR MUNICIPAL CORPORATION;
HOLDING NO.- .

NAME OF OWNER

SMT. INDRANI SINGHA ROY

AREA STATEMENT:-

1. AREA OF LAND (AS PER DEED) --
04 K. - 00 CH. - 00 SQ.FT. = 267.53 SQ.M.
2. AREA OF LAND (AS PER PHYSICAL) --
03 K. - 15 CH. - 03 SQ.FT. = 267.51 SQ.M.
3. AREA OF LAND (AS PER PHYSICAL) --
03 K. - 15 CH. - 03 SQ.FT. = 267.51 SQ.M.
4. PERMISSIBLE GROOUND COVERAGE (61.62 %) = 164.84 SQ.M.
5. COVERED AREA OF PROPOSED FLOOR-GROUND -- 124.46 SQ.M.
6. COVERED AREA OF PROPOSED FLOOR01 -- 124.46 SQ.M.
7. COVERED AREA OF PROPOSED FLOOR02 -- 124.46 SQ.M.
7. COVERED AREA OF PROPOSED FLOOR03 -- 124.46 SQ.M.
7. COVERED AREA OF PROPOSED FLOOR04 -- 124.46 SQ.M.
8. TOTAL COVERED AREA OF ALL FLOOR -- 622.3 SQ.M.
9. TOTAL STAIR CASE AREA -- 18.66 X 5 = 93.30 SQ.M.
10. TOTAL STAIR CASE AREA -- 18.66 X 5 = 93.30 SQ.M.
11. PERMISSIBLE HEIGHT OF THE BUILDING -- 15.50 M.
12. PROPOSED HEIGHT OF THE BUILDING -- 14.490 M.

CERTIFICATE OF ENGINEER / L.B.S.:-

CERTIFIED THAT THE FOUNDATION AND SUPERSTRUCTURE OF THE BUILDING
HAVE BEEN SO DESIGNED BY ME/US WILL MAKE SUCH THOSE SAFE IN ALL
RESPECT INCLUDING THE CONSIDERATION OF BEARING CAPACITY AND
SETTLEMENT OF SOIL, ETC.

I HAVE PERSONALLY VERIFIED THAT THE LAND AND FOUND IT IS NOT A TANK
OR FILLEDUP TANK. IT IS SUITABLE FOR PROPOSED BUILDING CONSTRUCTION.

DEBAPRASAD DAS
Civil Engineer
LBS CLASS - I/19
Bidhanagar Municipal Corporation
9831130240 / 8777346034

CERTIFICATE OF OWNER :-

CERTIFIED THAT I HAVE GONE THROUGH THE BUILDING RULES FOR
BIDHANAGAR MUNICIPAL CORPORATION AND ALSO UNDERTAKE TO ABIDE
THOSE RULES DURING AND AFTER CONSTRUCTION OF THE BUILDING.

NOTES :-

1. ALL DIMENSIONS AREA IN M.
2. ALL OUT SIDE WALLS ARE 0.2 M. THICK.
3. ALL INSIDE WALLS ARE 0.125 M. & 0.075 M. THICK.
4. ALL CHAJJA PROJECTIONS AREA 0.450 M. WIDE.
5. ALL SCALE - 1:1.

