


**BASEMENT FLOOR PLAN**  
**BLOCK-12**  
**PARKING - 14**

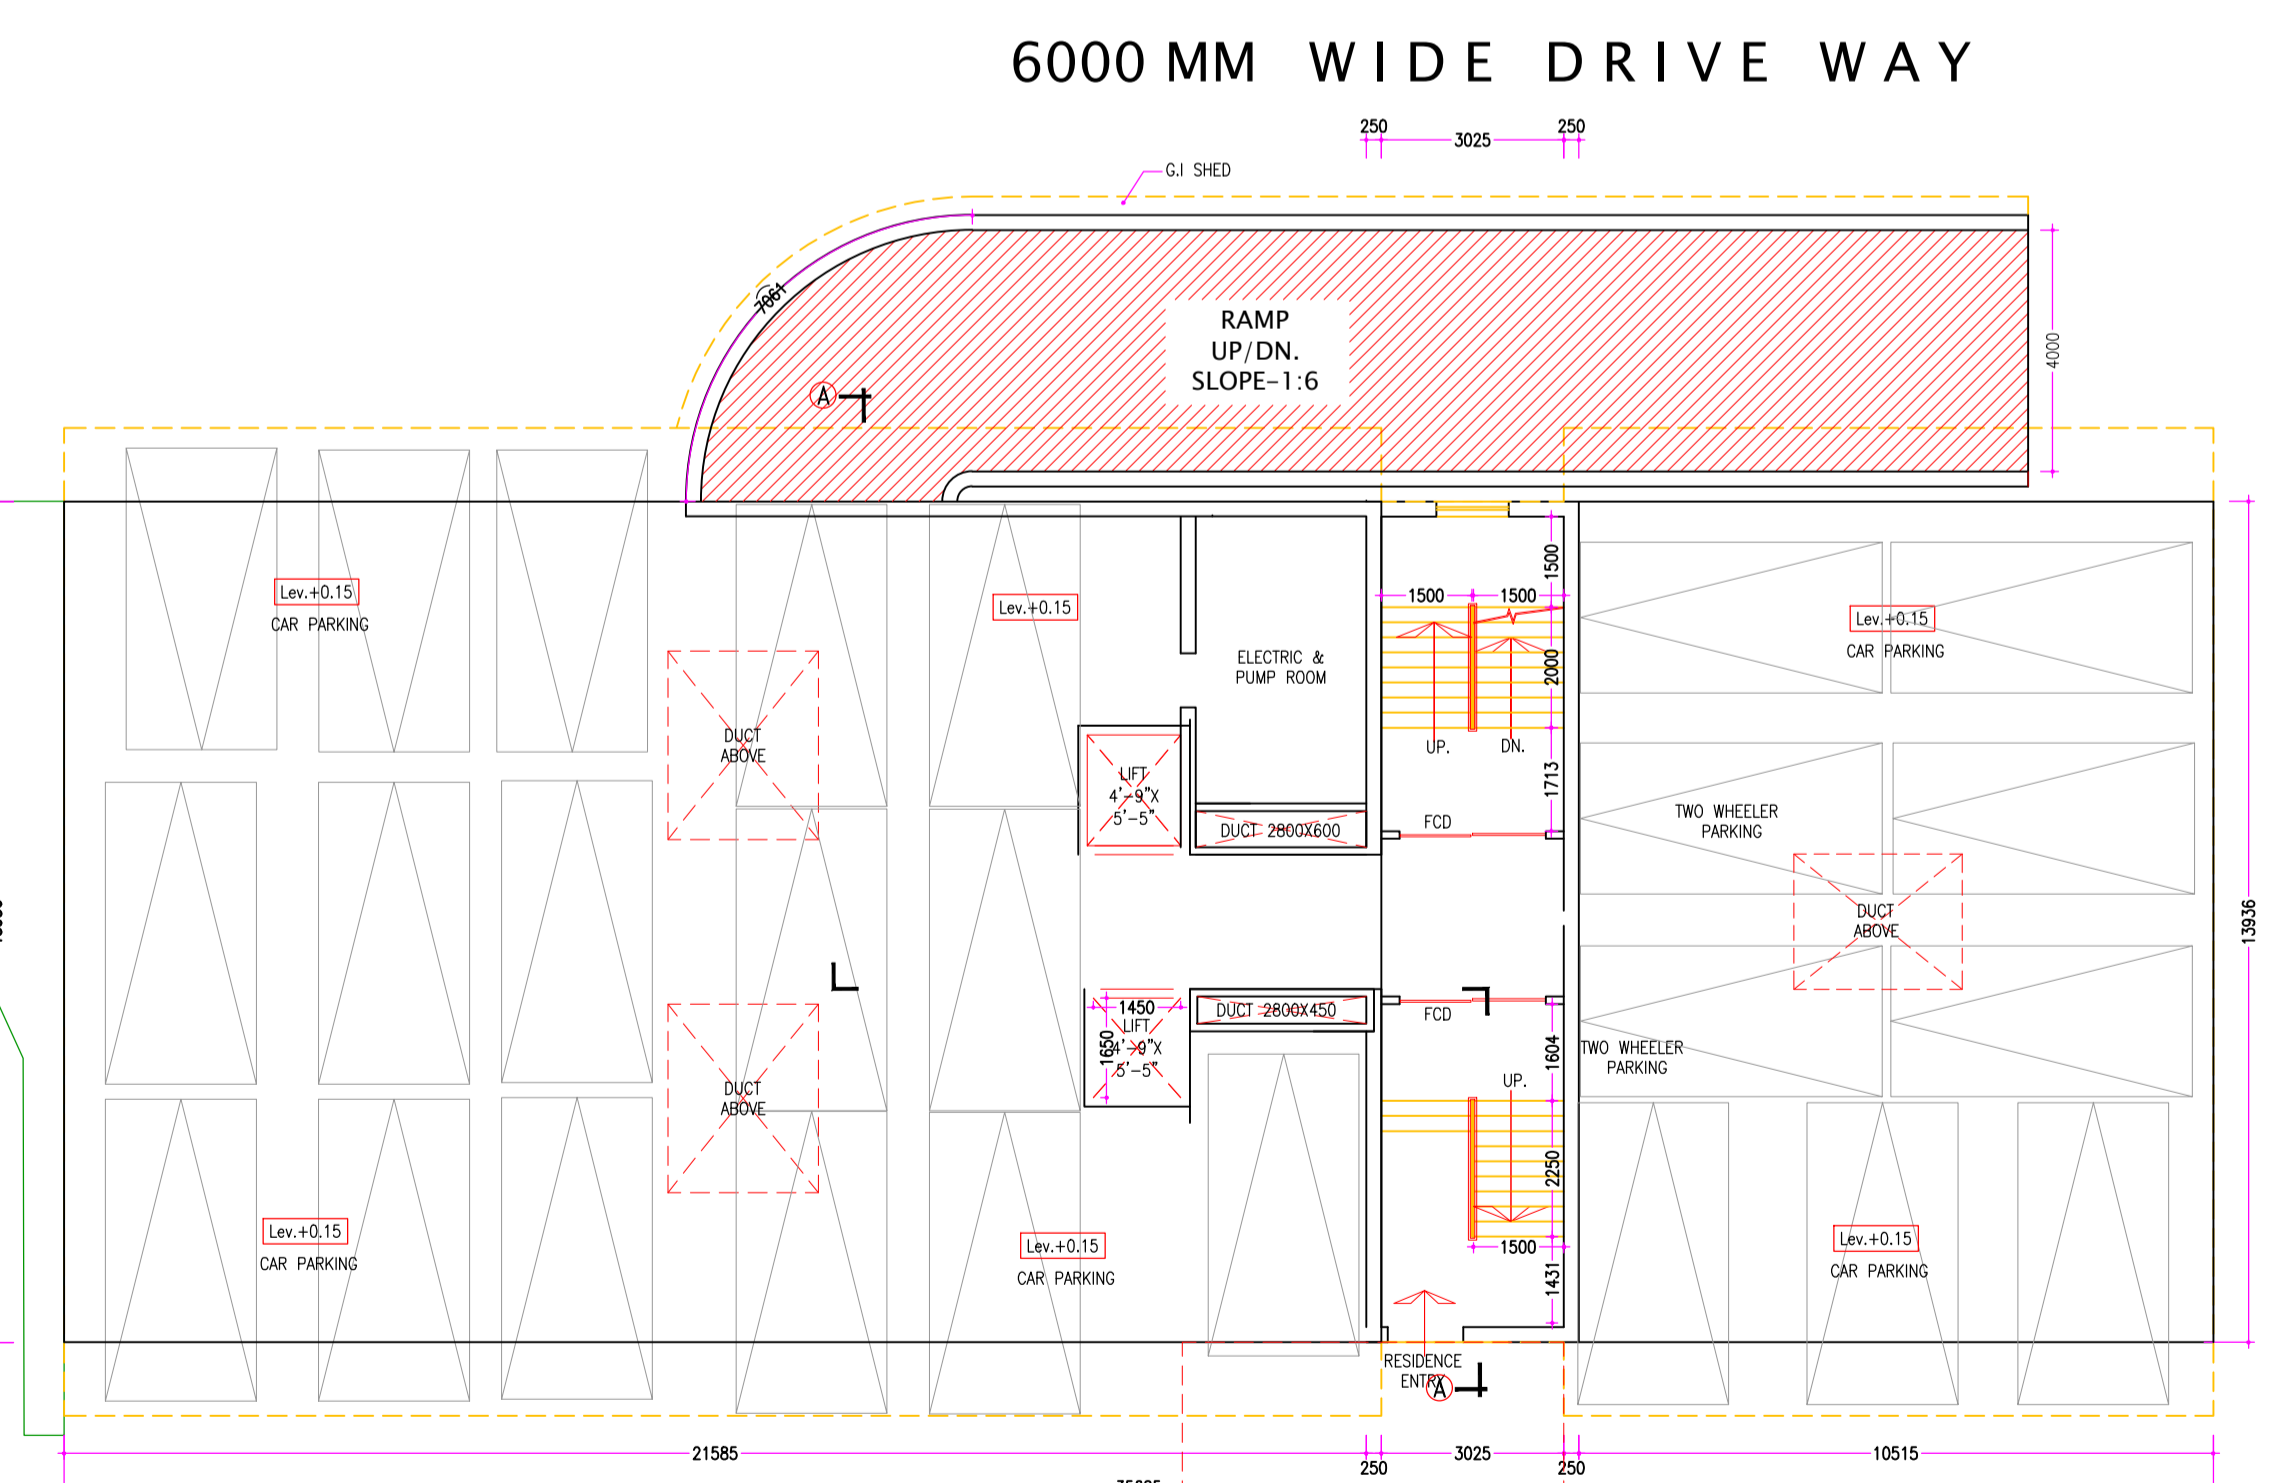

**BLOCK-12**  
**GROUND FLOOR PLAN**  
**SCALE-1:100**  
**PARKING-25 NOS.**  
**6000 MM WIDE DRIVE WAY**