


PROPOSED PROJECT AT MOUZA - BHATENDA, J.L. NO.-28,
R.S. NO.-50, R.S. & L.R. DAG NO. -694/737, L.R. KHATIAN
NO.-5438, P.S.- RAJARHAT, DIST. - NORTH 24 PARGANAS,
UNDER RAJARHAT BISHNUPUR 1NO. GRAM PANCHAYET.

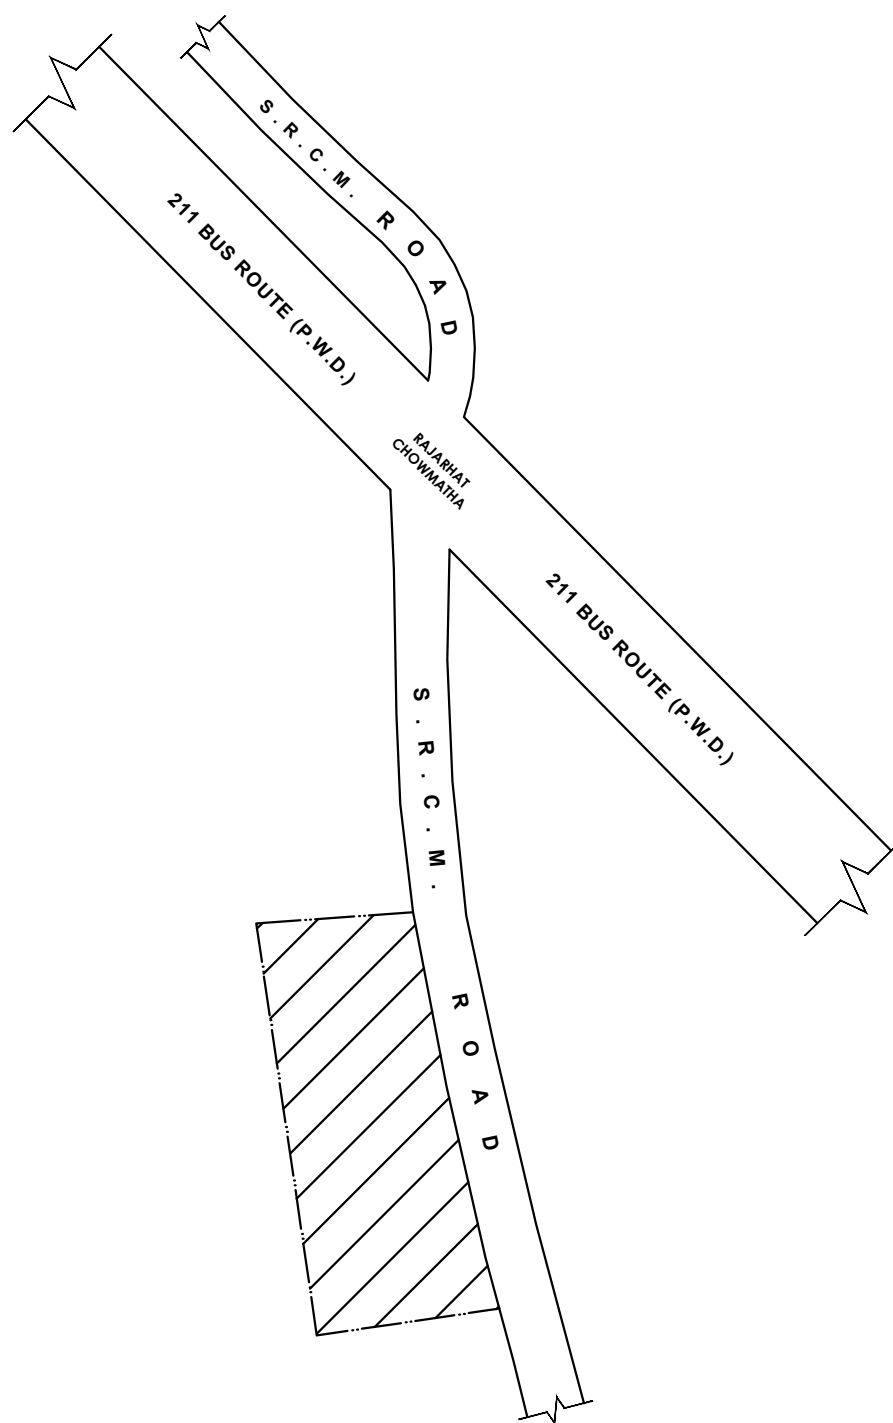

LATITUDE : 22.625347
LONGITUDE : 88.488933

SIGNATURE OF OWNER