


SIGNATURE OF ARCHITECT

SITE PLAN OF A PROPOSED G+VI STORIED RESIDENTIAL BUILDING AT PREMISES NO.- 64 KAILASH PANDIT LANE, WARD NO.-117, BOROUGH NO.- XIII, P.O.- NEW ALIPORE AND P.S.- BEHALA, KOLKATA-700053, UNDER K.M.C.

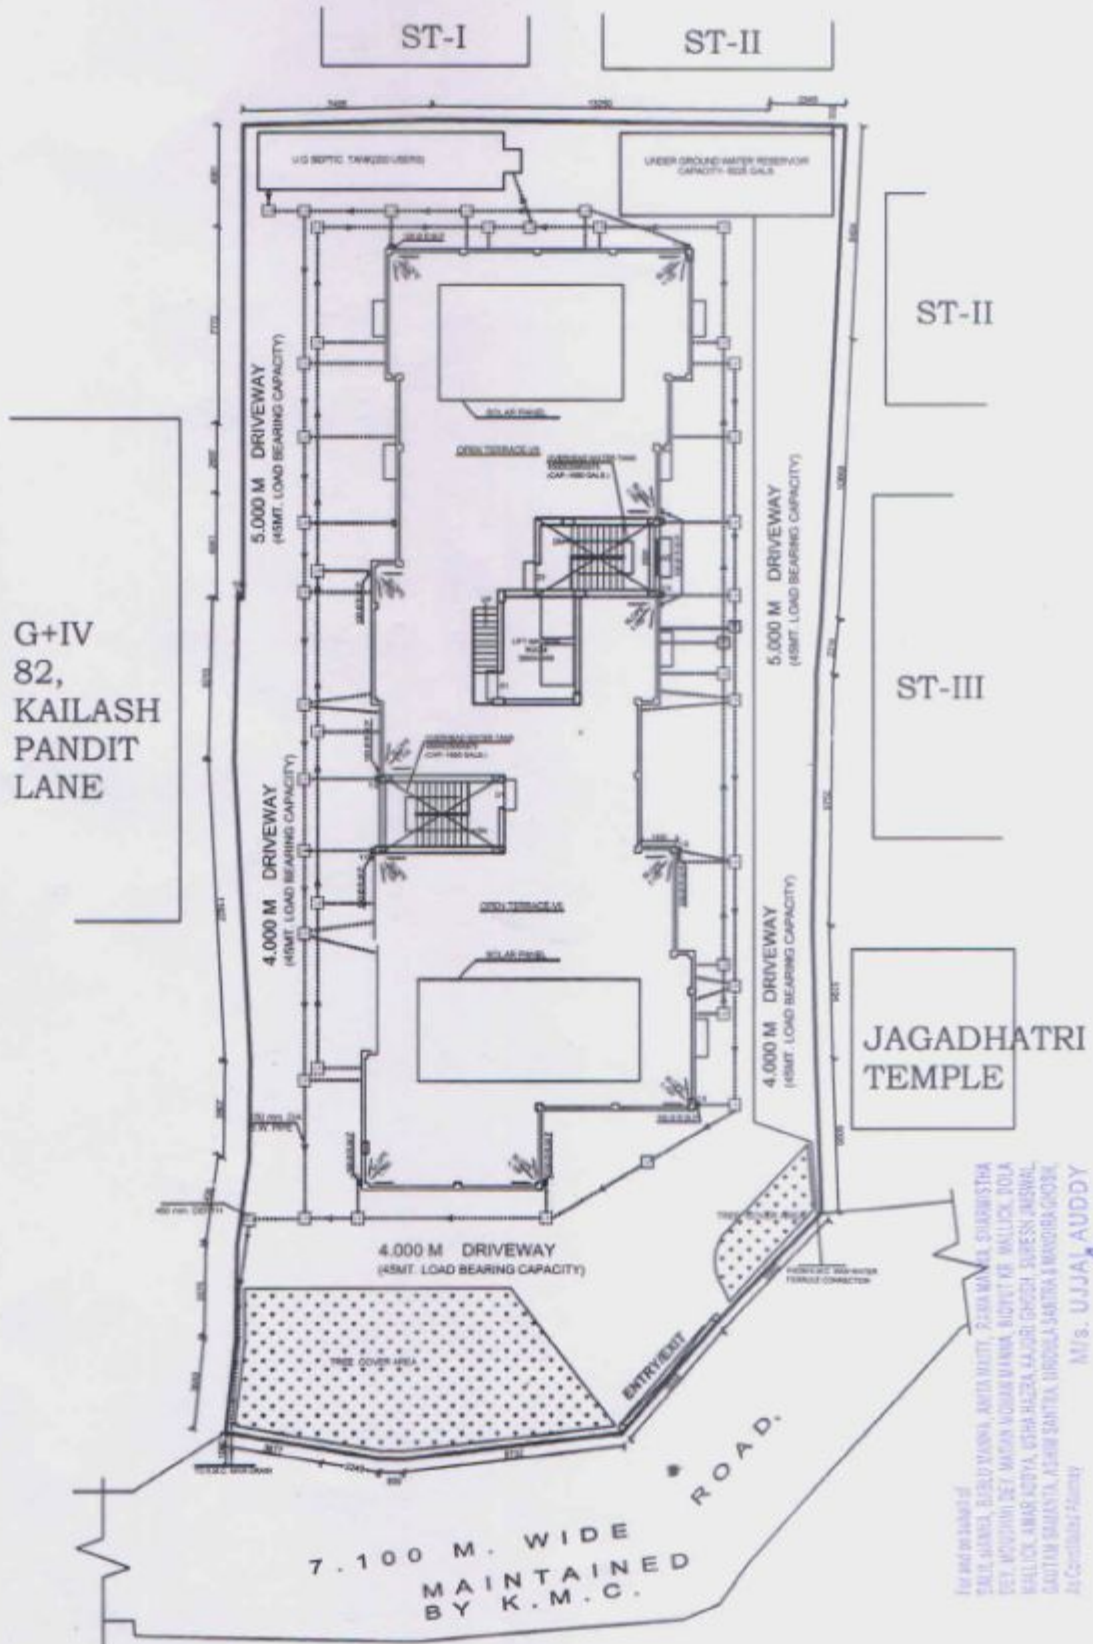

SCALE-1:300



For and on behalf of
 TAPU, SUNDU, BUDU, MANU, ANITA, NATTY, PAPA, MATA, SHARWISHA
 EBY, MUVUJINI DEY, MANJAN, VODHAN, MANU, BUDUT, KE, HALLICK, BOLA
 HALLICK, ANAR, AUDYA, USHA, HAZRA, KAJORI, GUDEN, SUPRESS, JAMESWAL,
 GAUTAM, SAJANTA, ASHIM, SANTRA, UDDOLA, SANTRA, MANOJRA, GUDU,
 As Consulting Agency
 M/s. UJJAL AUDDY
Ujjal
 Proprietor

Uddishu Bhattacharya
Uddishu Bhattacharya
 CA/2019/109270

SIGNATURE OF ARCHITECT

SITE PLAN

For M/s. UJJAL AUDDY

Ujjal
 Proprietor

SIGNATURE OF OWNER

DRAINAGE LAYOUT PLAN OF A PROPOSED G+VI STORIED RESIDENTIAL BUILDING AT PREMISES NO.- 64 KAILASH PANDIT LANE, WARD NO.-117, BOROUGH NO.- XIII, P.O.-NEW ALIPORE AND P.S.- BEHALA, KOLKATA-700053, UNDER K.M.C.


ASSESSEE NO- 411170600646

AREA OF LAND = (17 K. - 00CH. - 14 SQ.FT.) = 1138.425 SQ.M.

GROSS COVER AREA=2819.338 SQ.M.



SCALE-1:300

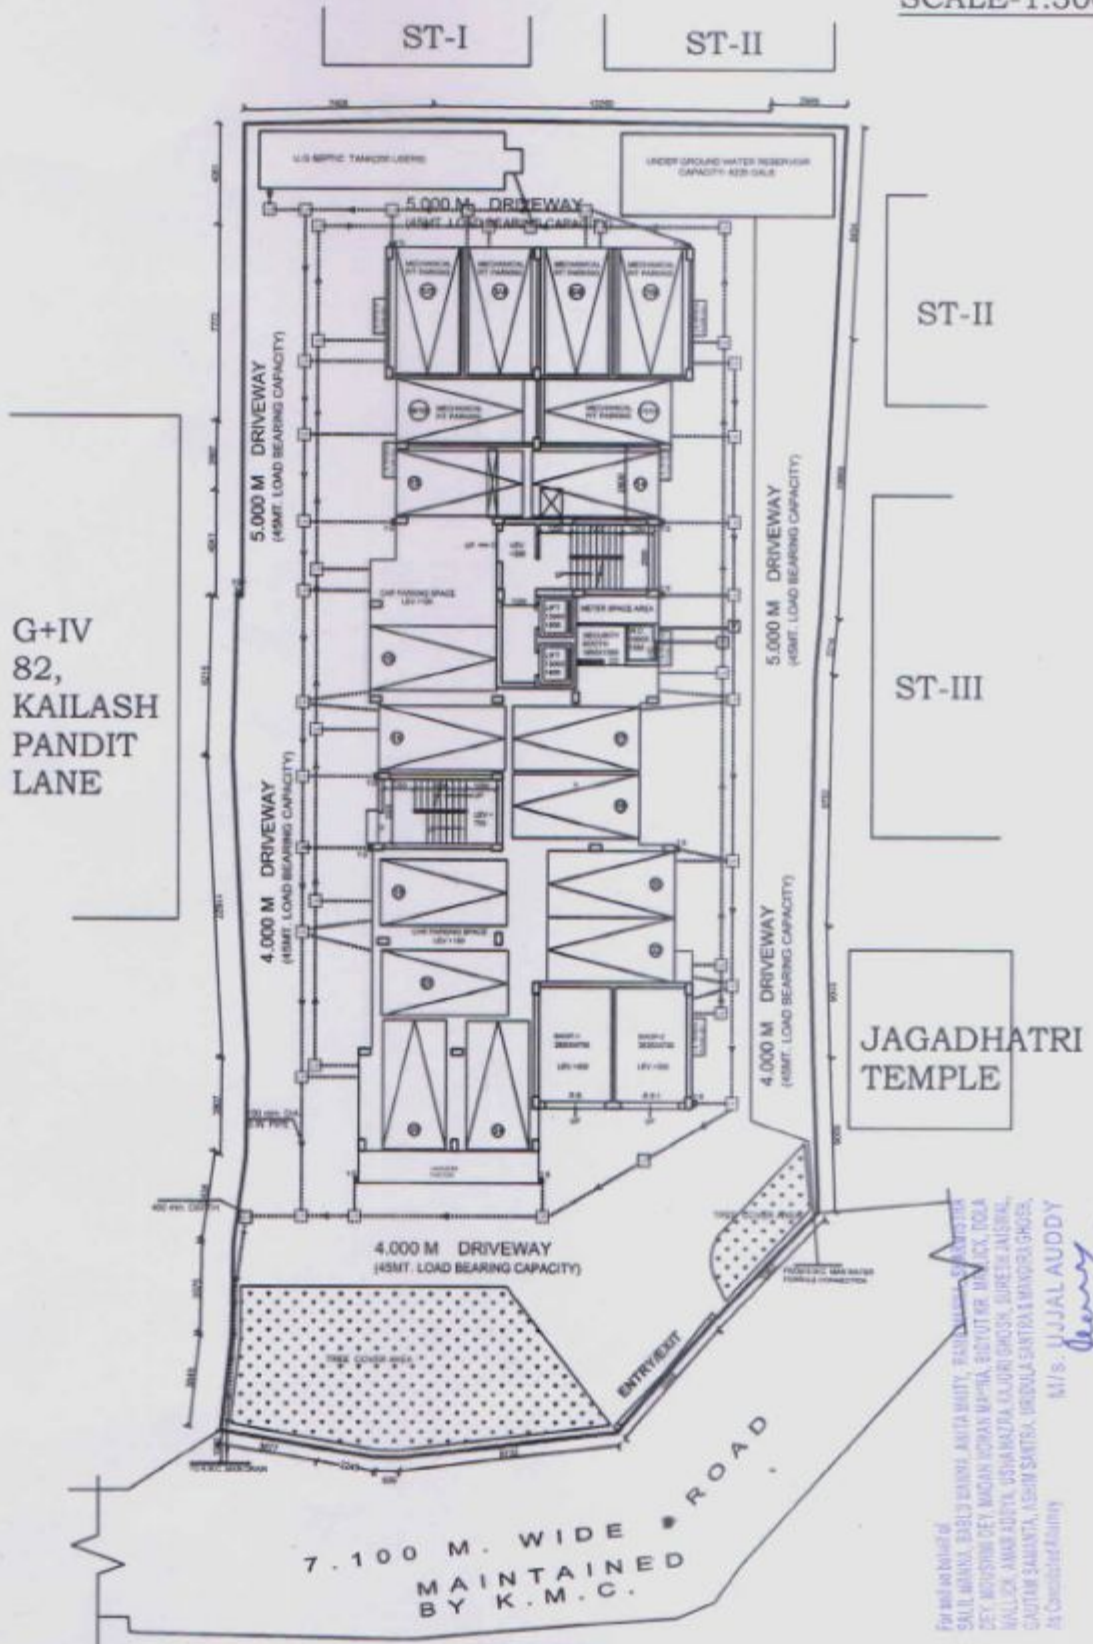

GROUND FLOOR PLAN
SHOWING DRAINAGE
LAYOUT

Udit Bhattaraj
Udit Bhattaraj
CA/2019/109270

SIGNATURE OF ARCHITECT

Samir Chandra Paul
LICNO-13718/01.08.22

SIGNATURE OF PLUMBER

For M/s. UJJAL AUDDY

Ujjal Auddy
Proprietor

SIGNATURE OF OWNER

For and on behalf of
SALU ARUN, BABU BABU, AJITA BABU, RAJ KUMAR, SANKU SOR
DEY, MOHON DEY, MADAN MOHAN MATHA, BUDUT KR. MUKES, DOLA
WALLICK, ANAND ADITYA, USHA RAJRA, KAJORI GOSW, SURESH AJINAR,
GAUTAM SAMANTA, AASHIM SANTHA, UDEOLA SANTHA & MANDRA GOSW,
As Consulting Engineer
M/s. UJJAL AUDDY
Ujjal Auddy
Proprietor

