




PLAN FOR THE PROPOSED G+V STORIED RESIDENTIAL FLAT BUILDING OF RAHAMAT ALI MONDAL, S/O SAOKAT ALI MONDAL AT MAHALLA:-GODA (NORTH), HOLDING NO -284/1/N, WARD NO - 26, ON MOUZA - GODA, J.L. NO-41, R.S. PLOT NO-1560, R.S. KH. NO-952/1, L.R. PLOT NO-1694, L.R. KH. NO-8041, P.S. & DIST - BURDWAN, M.P.SUB PLOT NO-2, UNDER BARDHAMAN MUNICIPALITY.

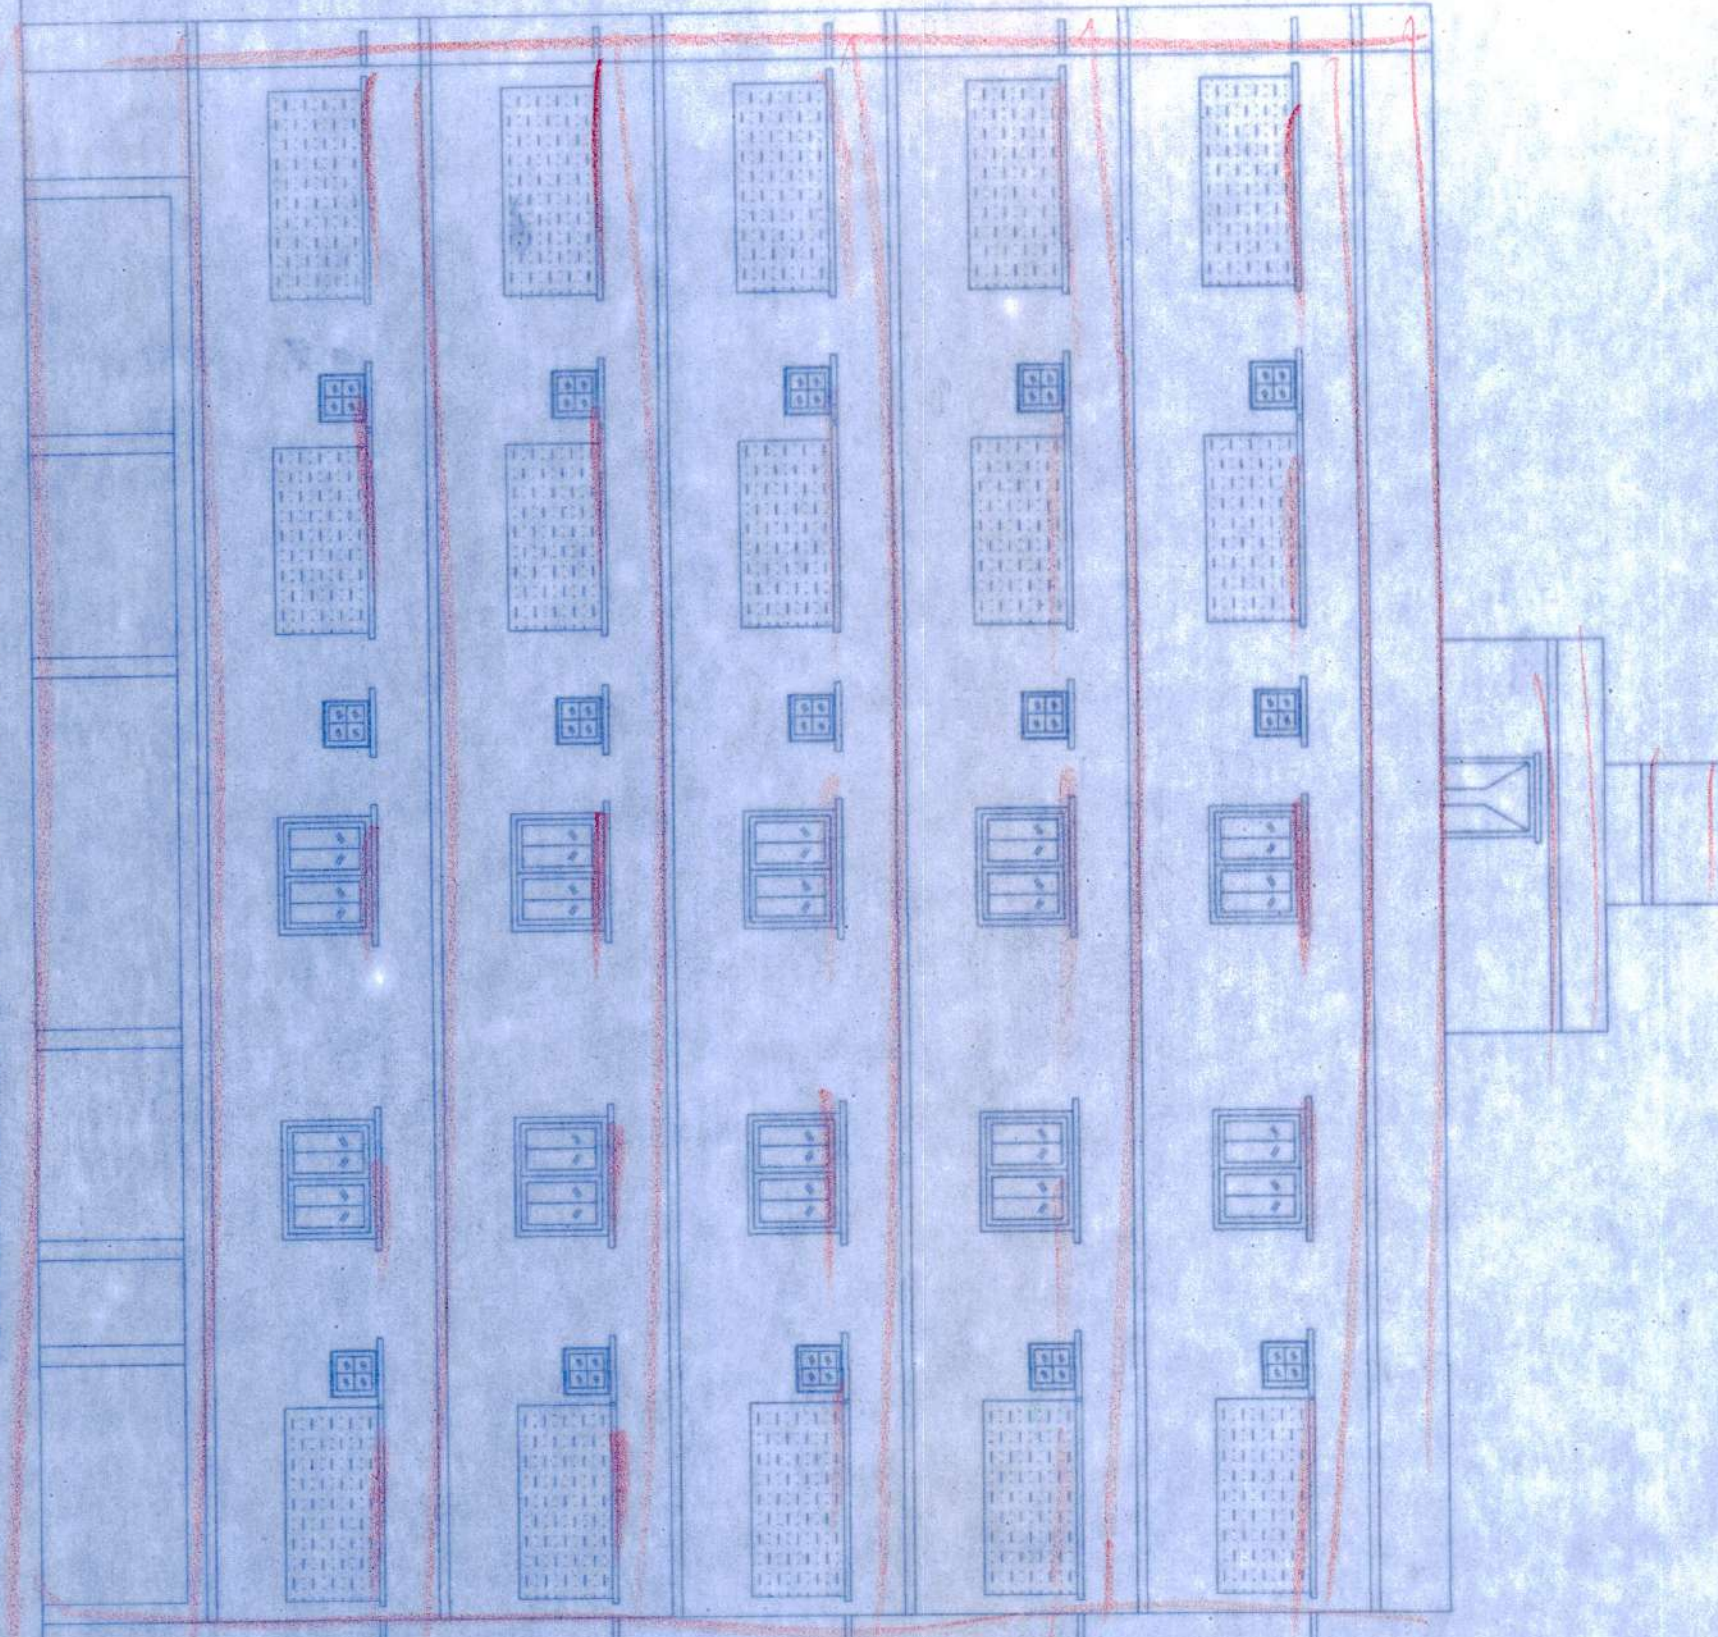



FRONT (WEST) SIDE ELEVATION

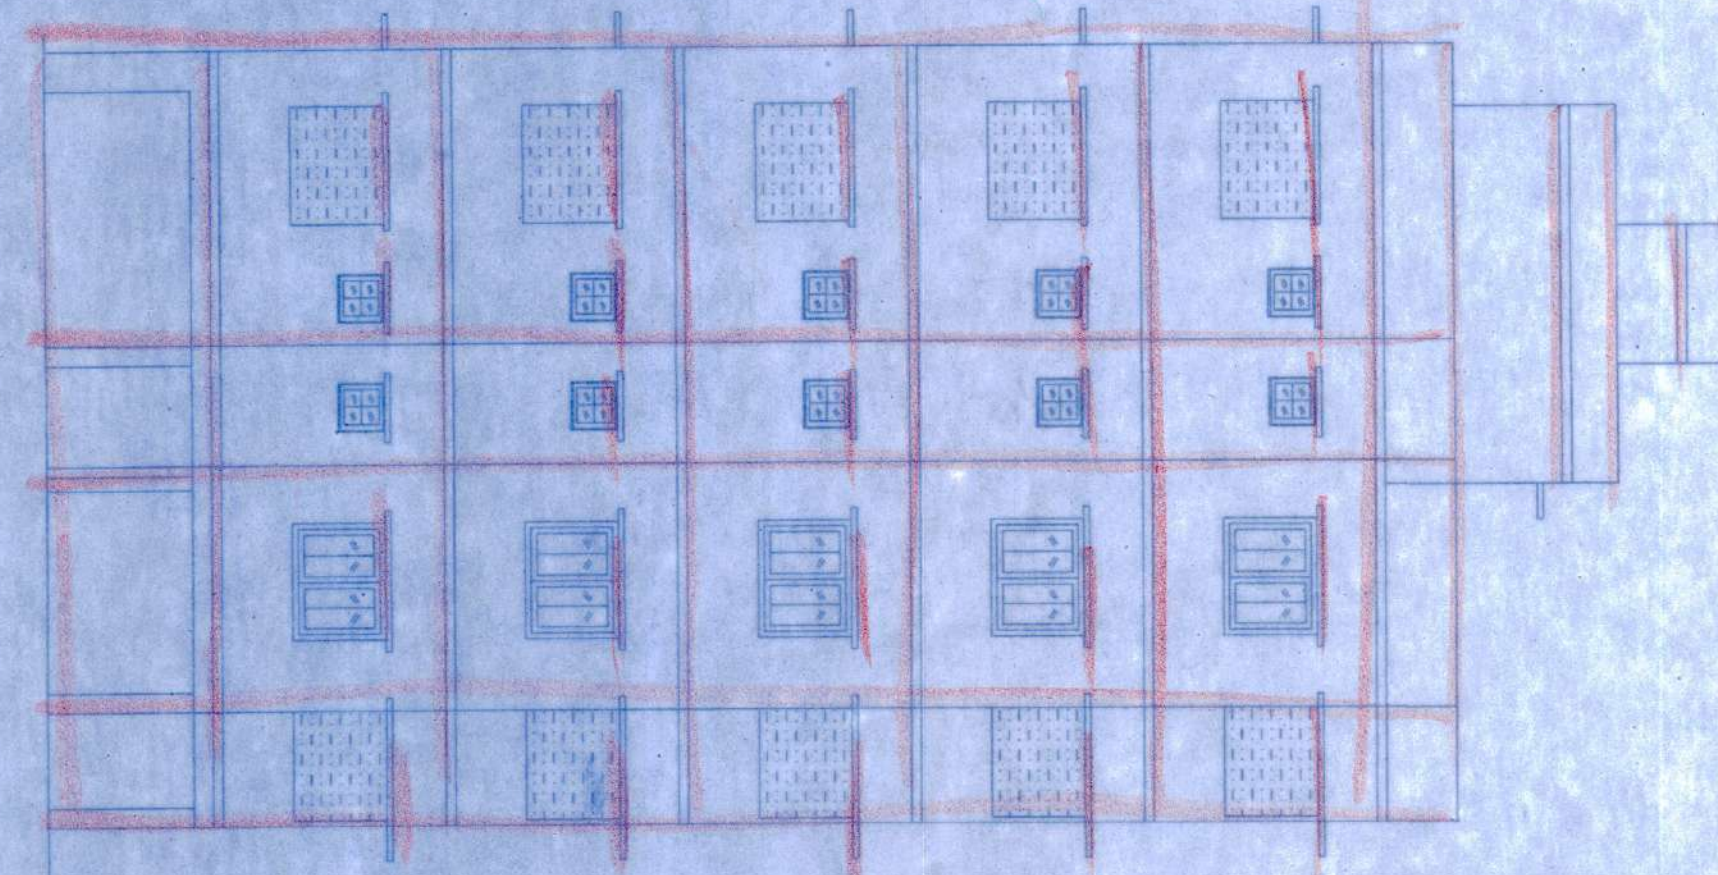

NORTH SIDE ELEVATION

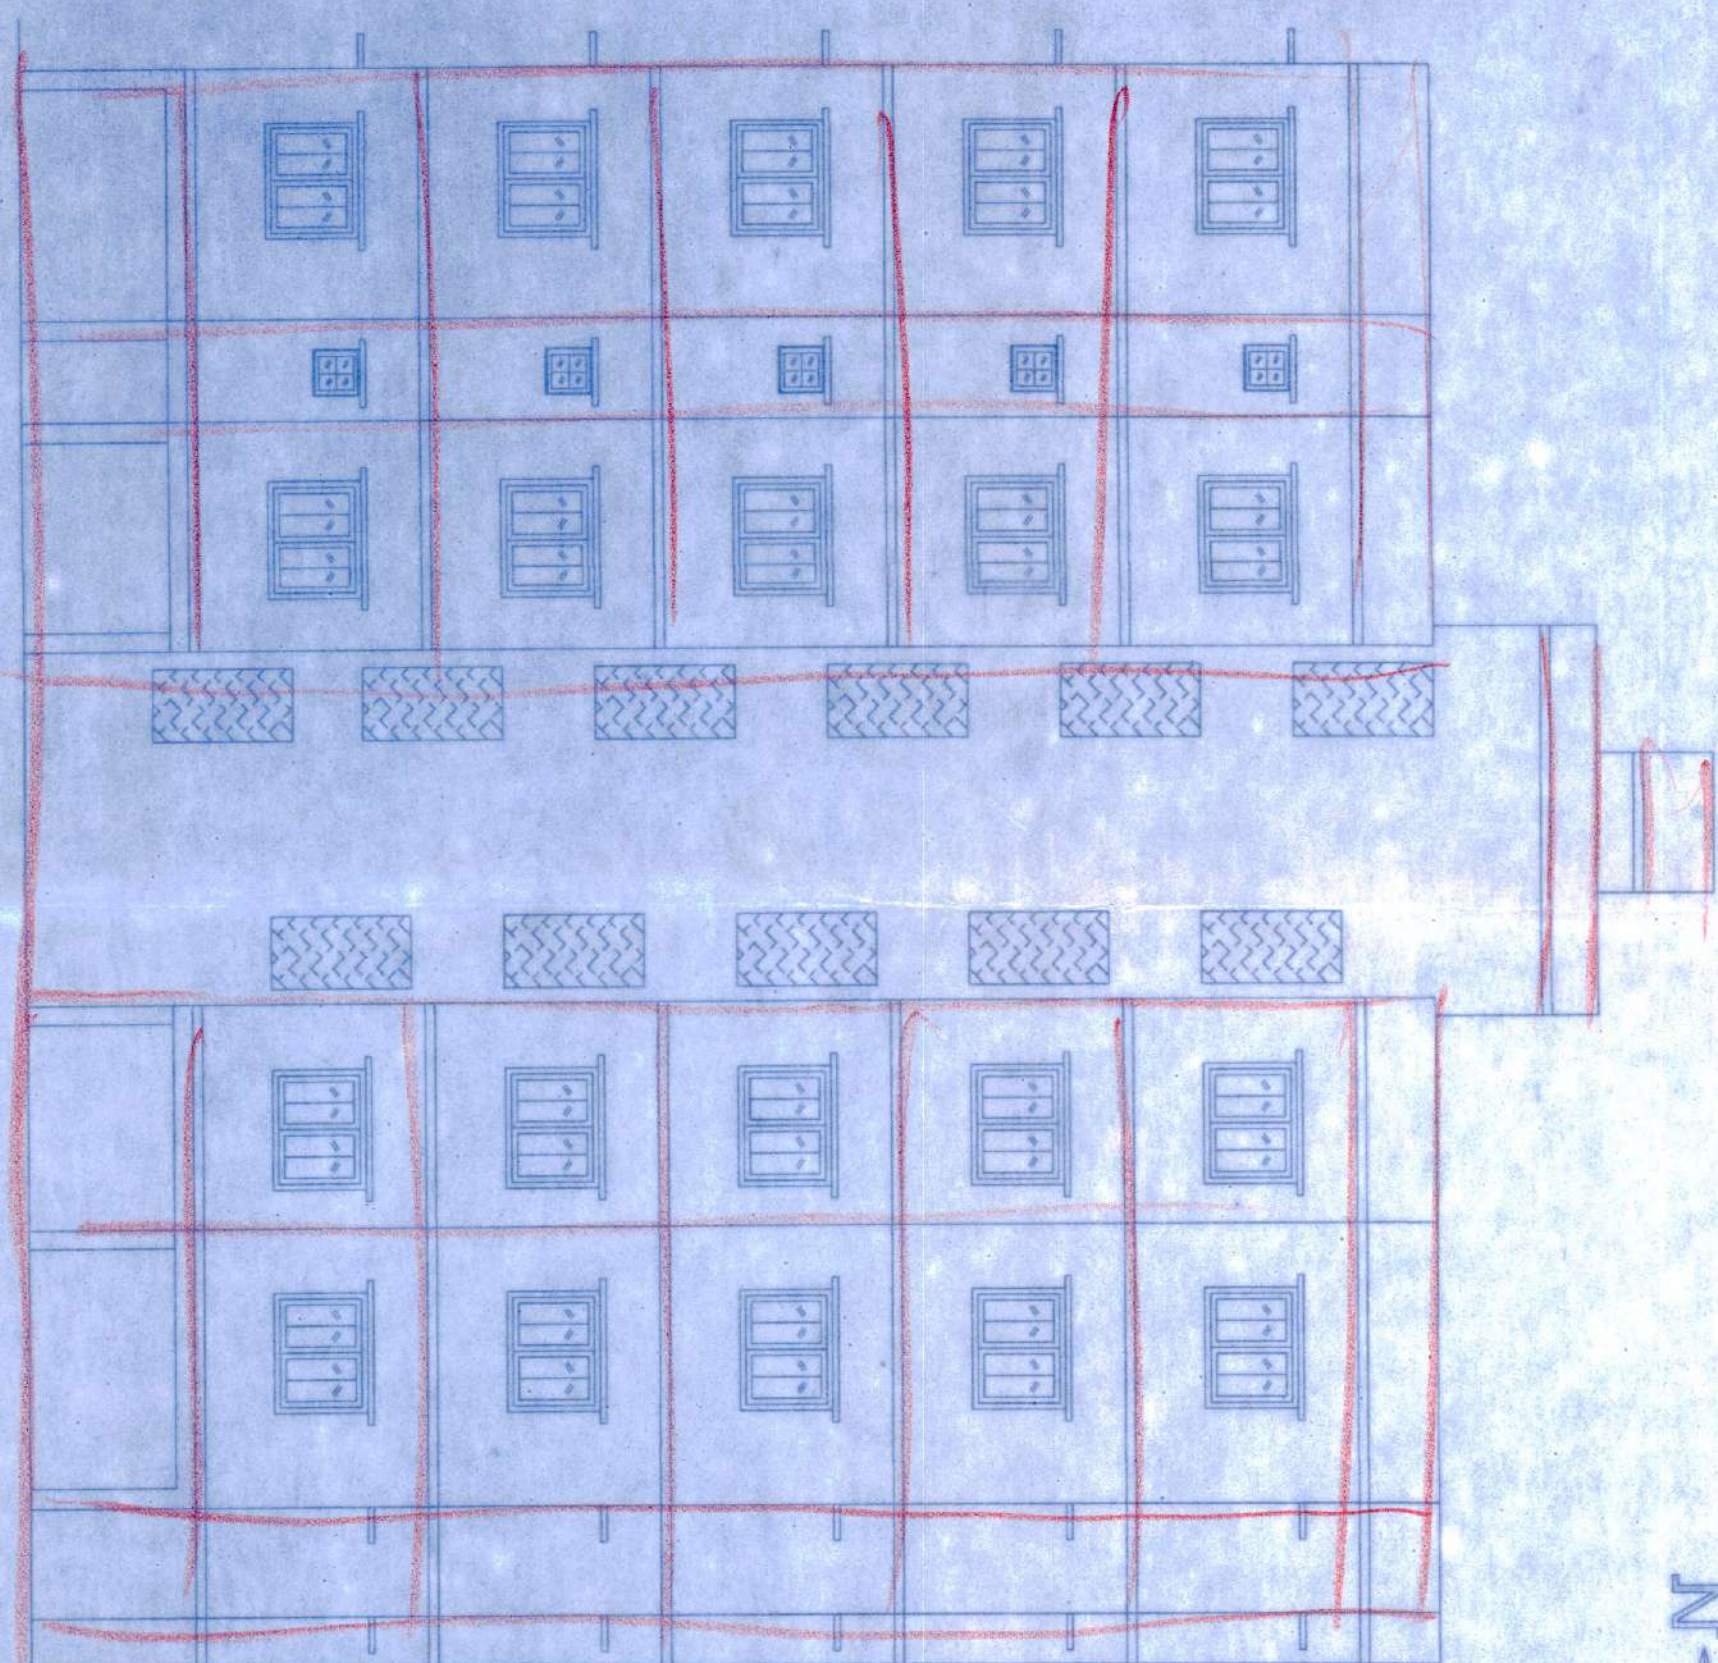

EAST SIDE ELEVATION

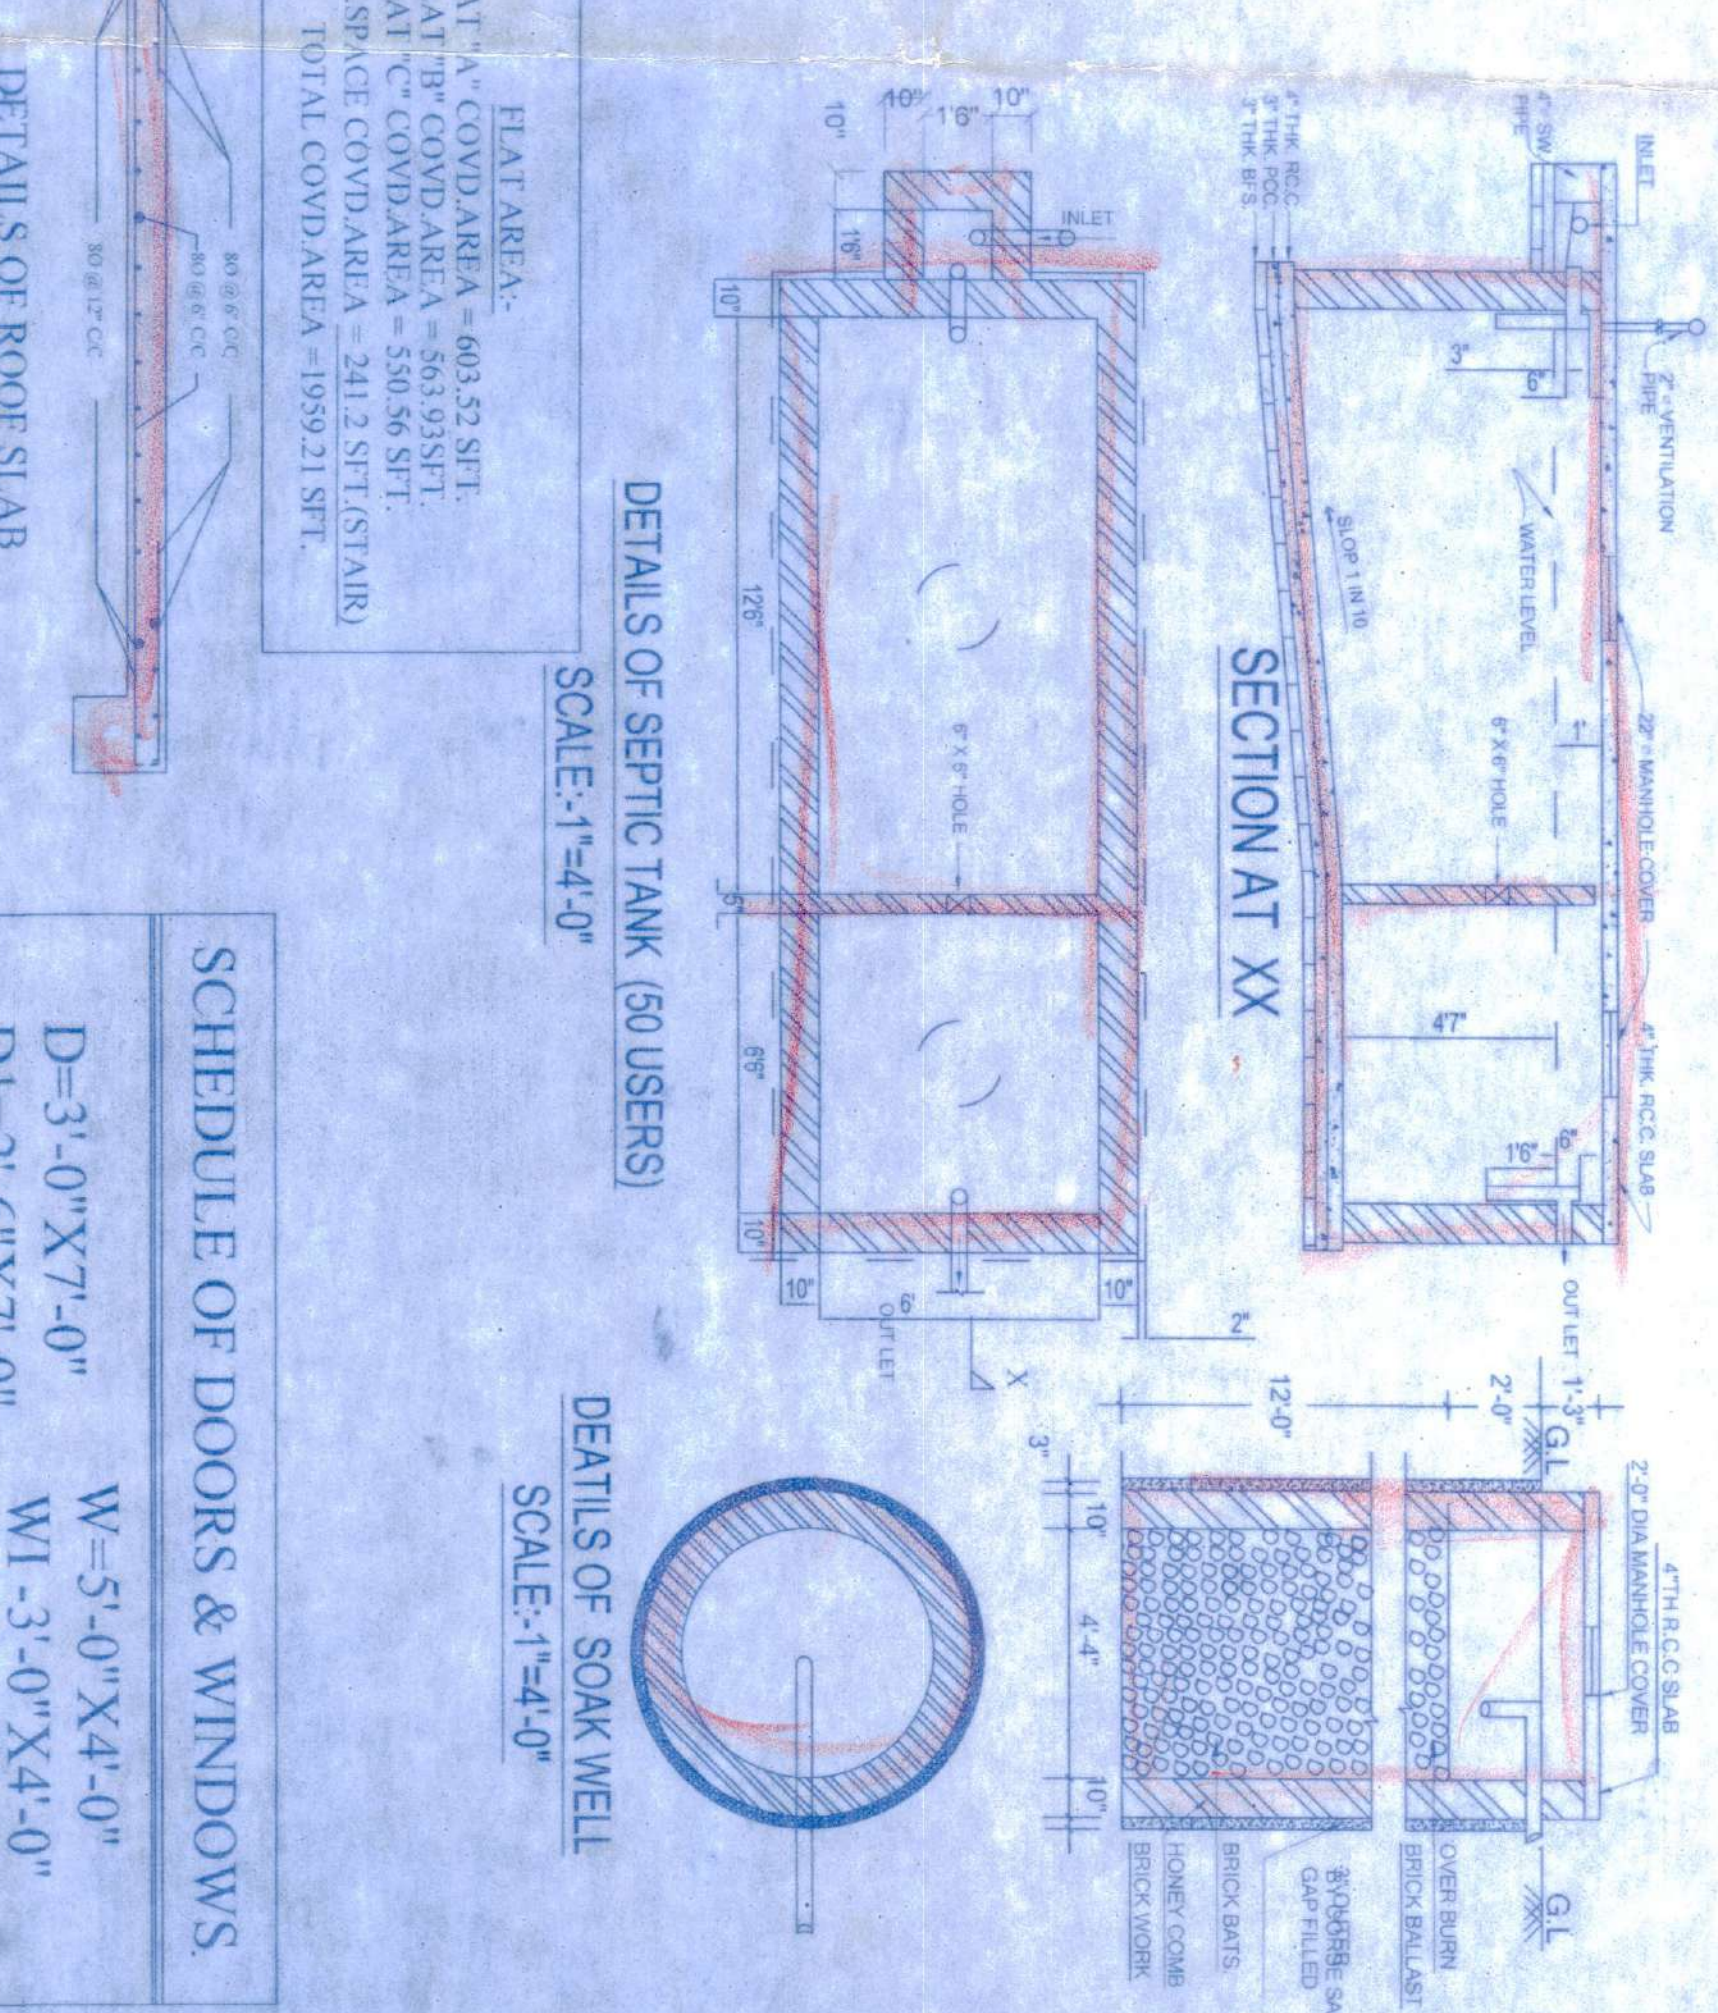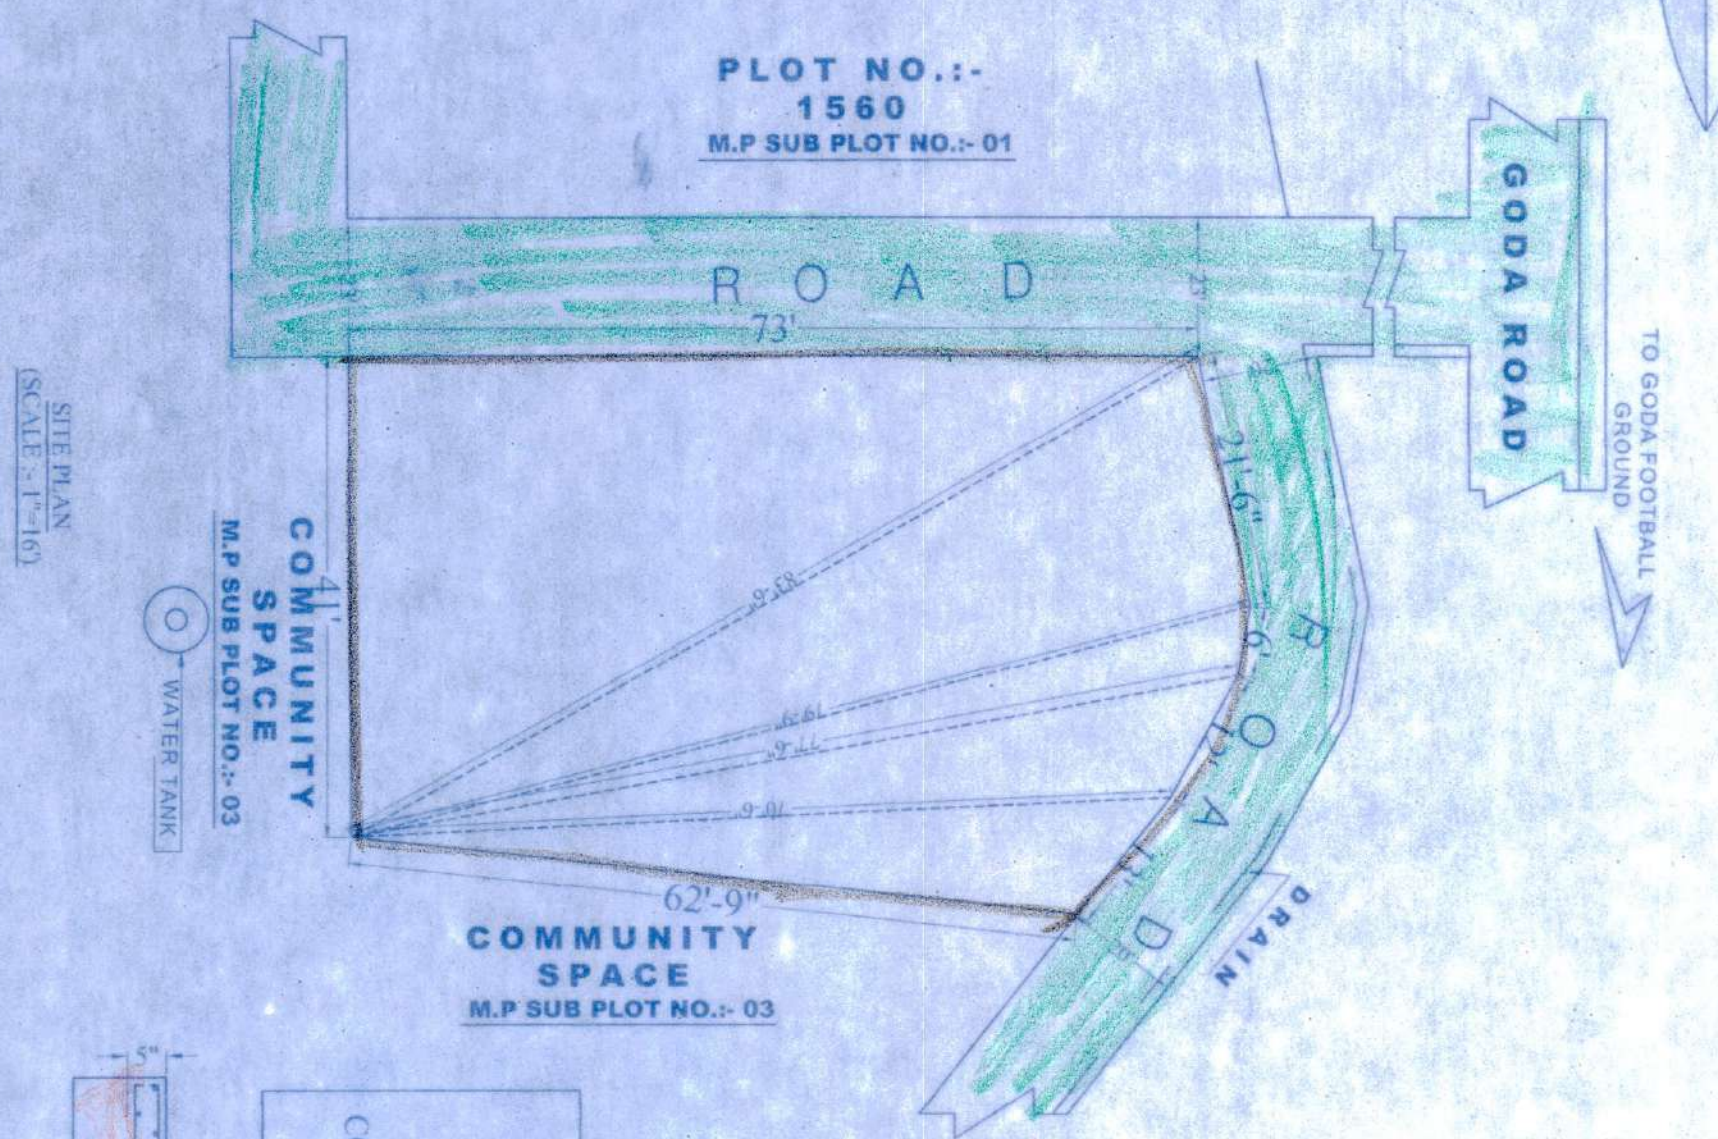

SECTION XX

DETAILS OF SOAK WELL

SCHEDULE OF DOORS & WINDOWS

D-3'-0"X7'-0"	W-5'-0"X4'-0"
DI-2'-6"X7'-0"	WI-3'-0"X4'-0"
	V-2'-0"X2'-0"

SIGNIFICANCE


PROP. CONST. SHOWN IN COLOUR
DRAIN SHOWN IN COLOUR
ROAD SHOWN IN COLOUR
EXIST. CONST. SHOWN IN COLOUR
PROPERTI LINE SHOWN IN COLOUR

SCHEDULE OF WORKS:-


1. EARTH WORK IN EXCAVATION IN ALL SORTS OF SOIL.
2. BRICK WORK WITH CEMENT MORTAR & 1ST. IST CL. BRICK FOR 10" WALL 1:6 & 1:4 FOR 5" WALL.
3. R.C.C. WORK WITH APPROVED TRAP STONE CHIPS 1:2:4 IN RATIO. NECESSARY STEEL FOR REINFORCEMENT SHOULD BE AS PER DESIGN.
4. 1/2" & 1" CEMENT PLASTER 1:6 & 1:4 ON WALL & CEILING.
5. 1.5" L.P.S. FLR. (ON CE.CC. 1:3:6 WITH C.C. 1:2:4 ON 4" R.C.C.SLAB WITH NET CEMENT FINNING AT TOP.
6. S&L WOOD WORK FOR DOOR & WINDOWS FRAME & 1" LOCAL HARD WOOD SHUTTER 1" PANNEL WITH FITTING.
7. CEMENT BASE PAINT ON INSIDE AND OUT SIDE WALL TWO COATS.
8. 1" CEMENT PLASTER 1:4 WITH NET CEMENT FINNING ON THE INSIDE WALL OF S.TANK.
9. 3" L.T. 2:2.7 WITH SLAKED LIME, SURKI & 1ST CL. BRICK KHOA ON ROOF.
10. OTHER SPECIFICATION ARE AS PER DRAWING.

TECHNICAL INFORMATION


OWNERS AREA OF LAND = 3276.94 SQFT.
PROP. GROUND FLOOR COVD. AREA=1959.21 SQFT.
INCLUDING
LIFT HOLE- 22.5 SQFT.
STAIRCASE- 31.4 SQFT.
SO. PARKING- 105.31 SQFT.
PROP. FIRST FL. OOR COVD. AREA= 1959.21 SQFT.
PROP. SECOND FLOOR COVD. AREA=1959.21 SQFT.
PROP. THIRD FLOOR COVD. AREA= 1959.21 SQFT.
PROP. FOURTH FLOOR COVD. AREA= 1959.21 SQFT.
PROP. FIFTH FLOOR COVD. AREA= 1959.21 SQFT.
TOTAL FLOOR COVD. AREA= 10059.95 SQFT. (Without Parking)
GROUND COVERAGE =59.78 %
FLOOR AREA RATIO = 3.07.

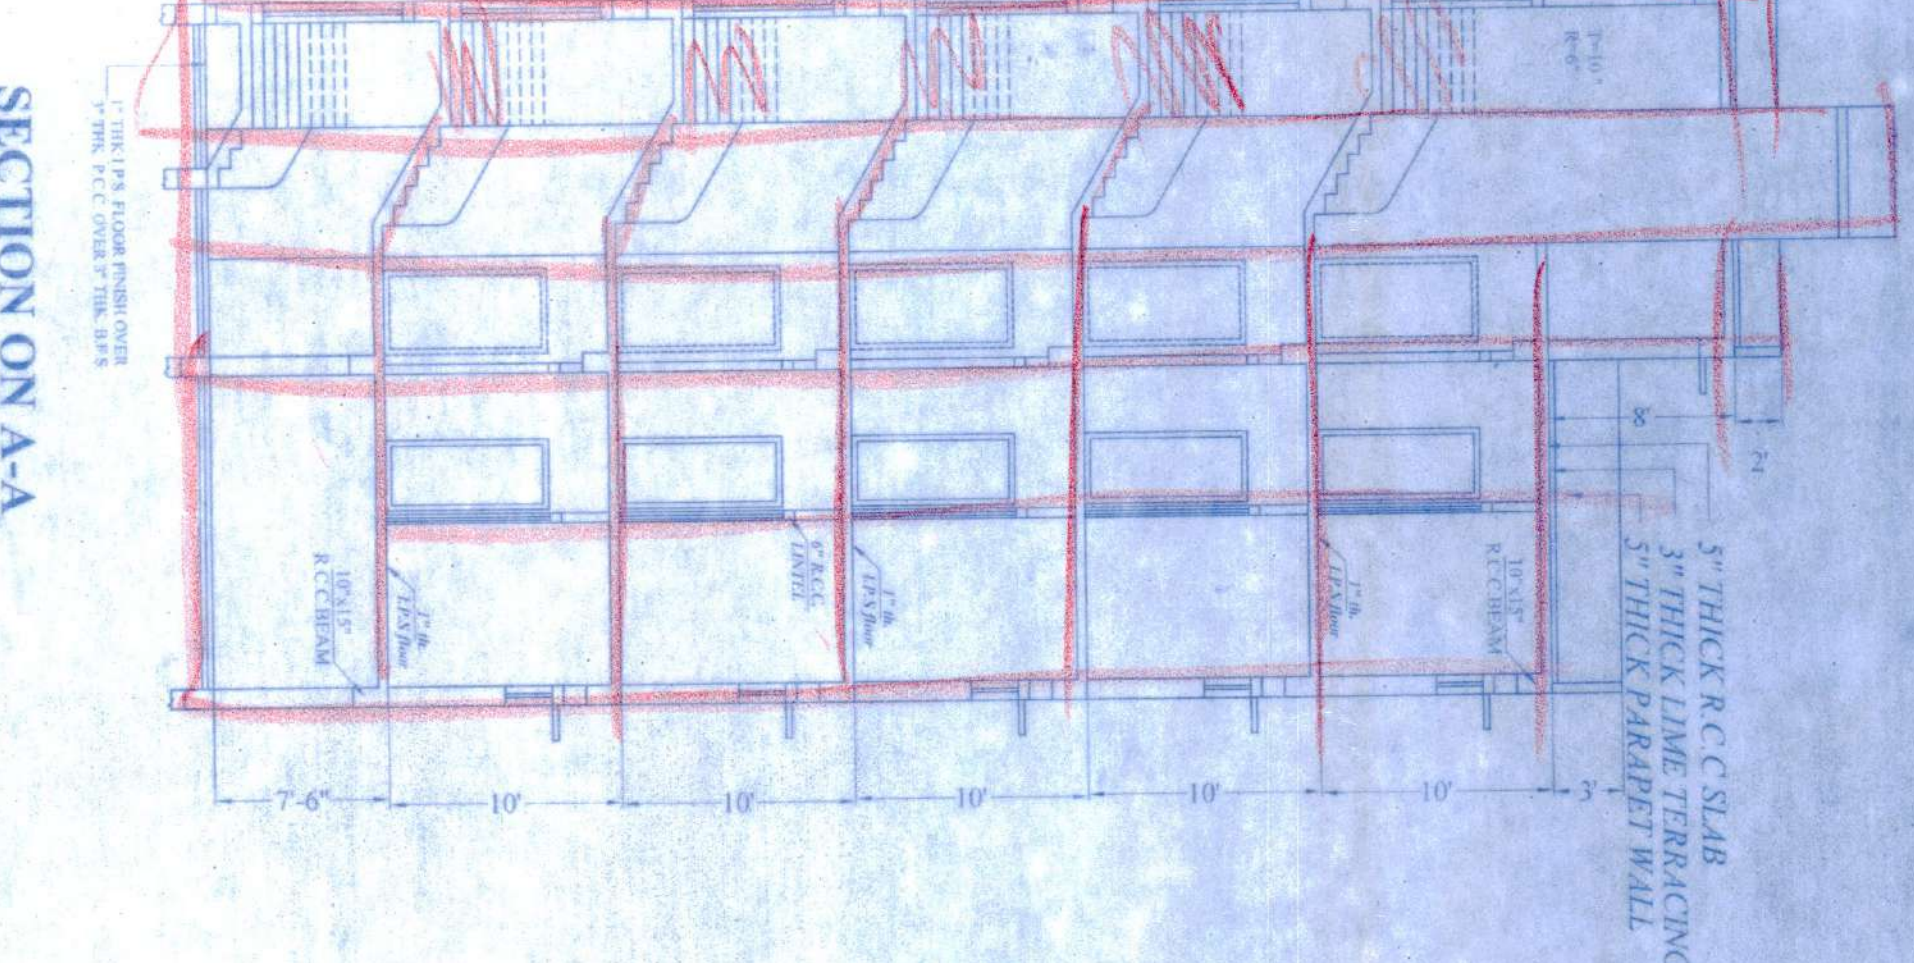


SECTION ON A-A

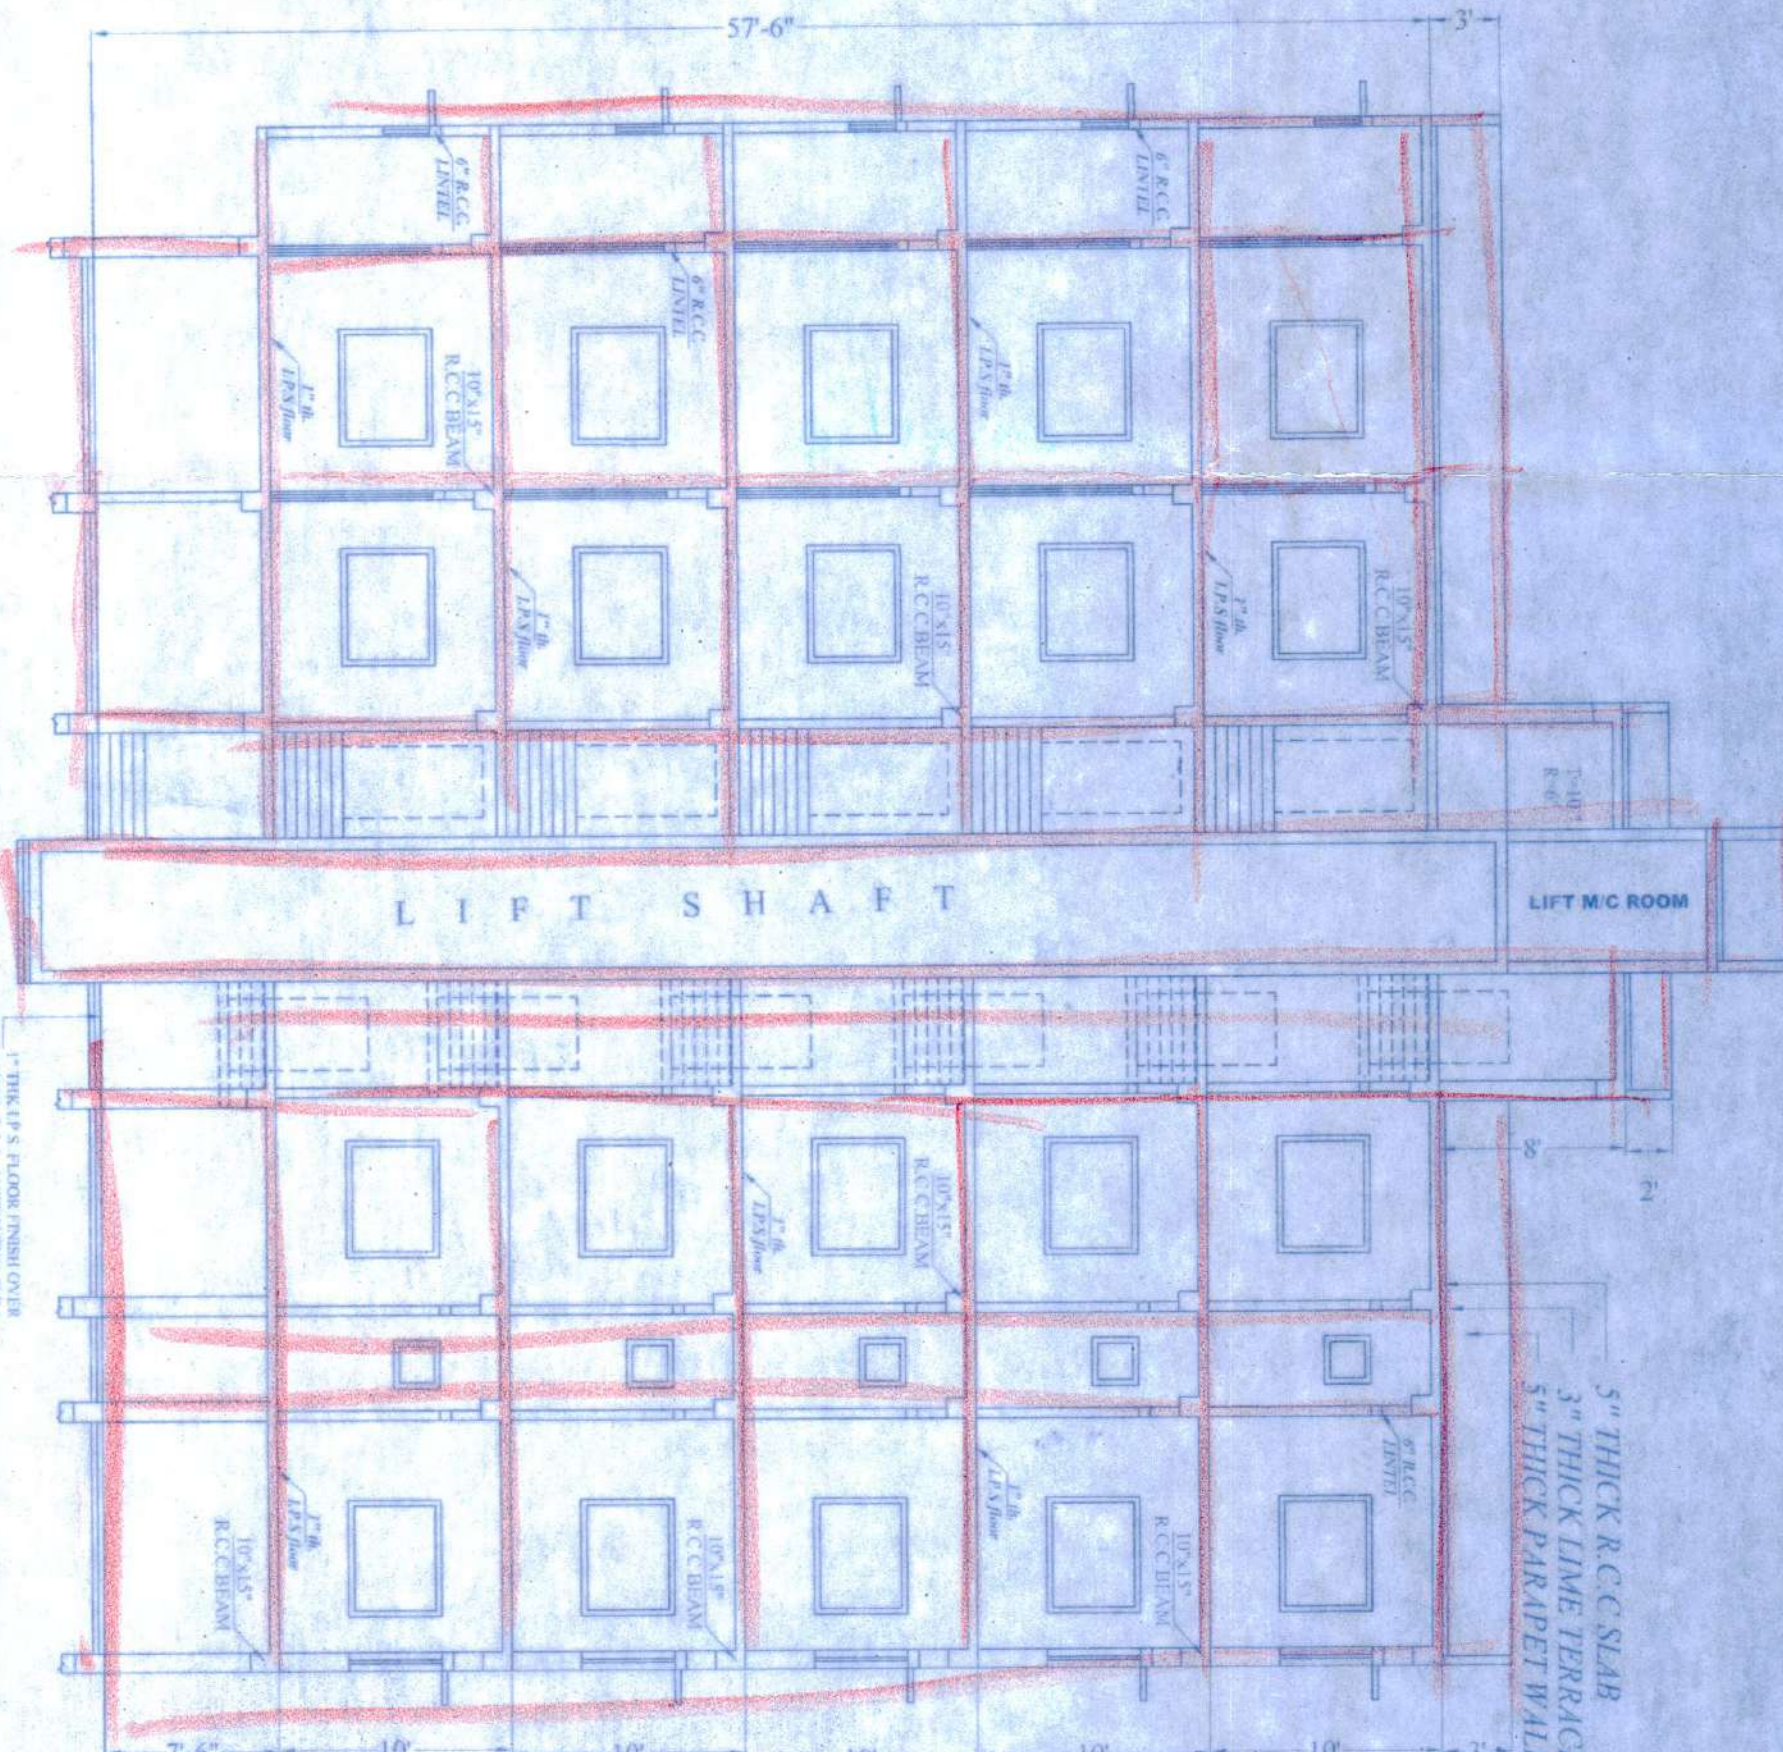

SECTION ON B-B

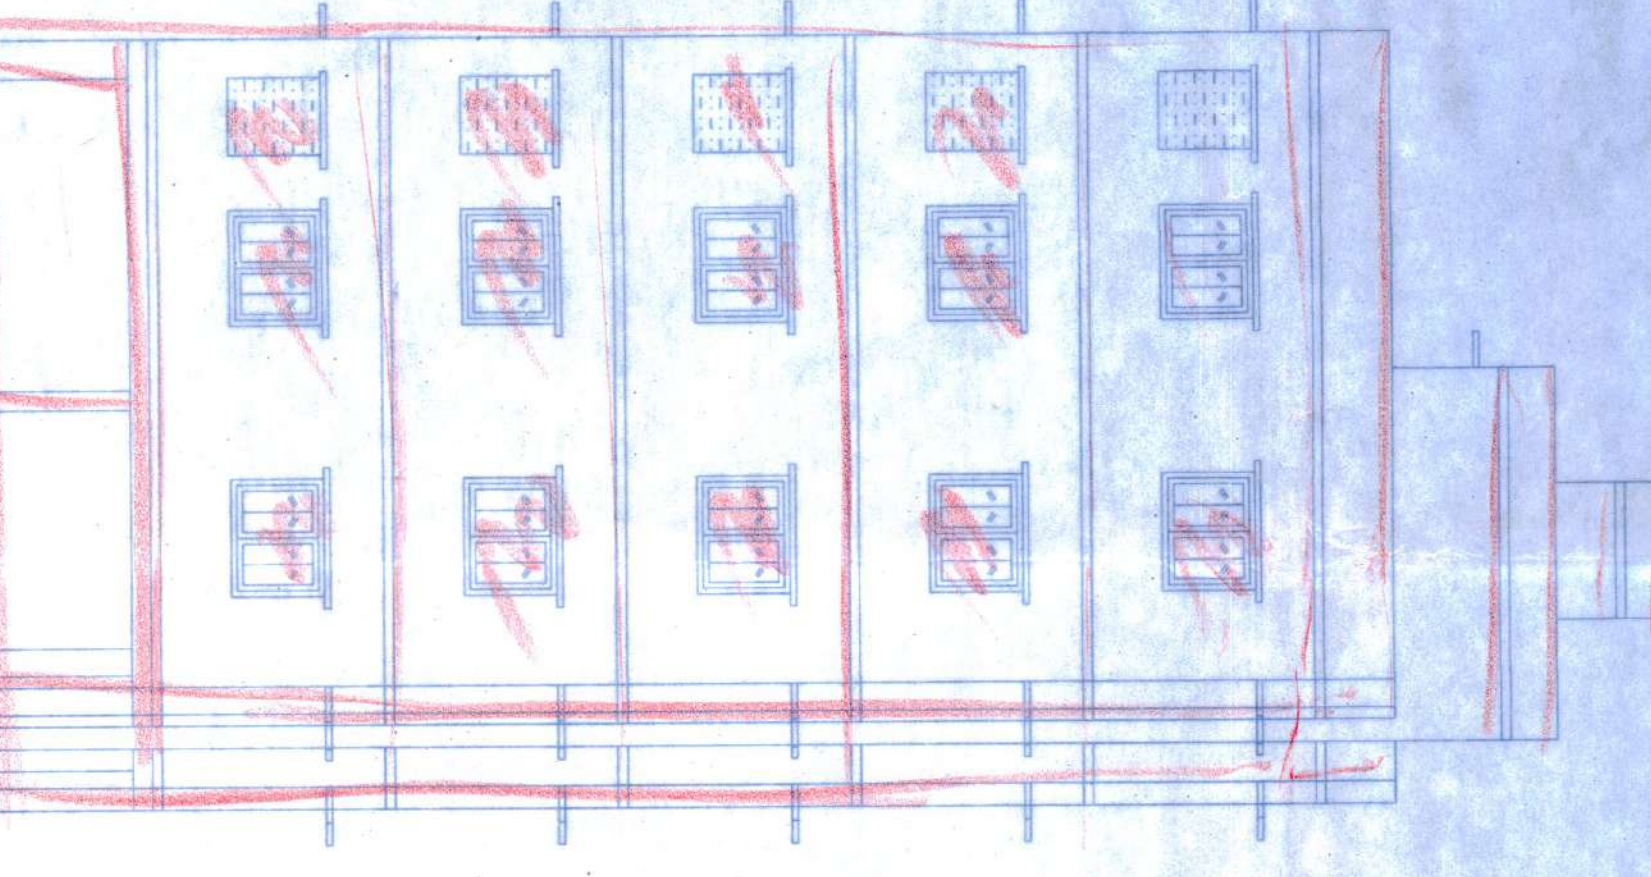


SOUTH SIDE ELEVATION

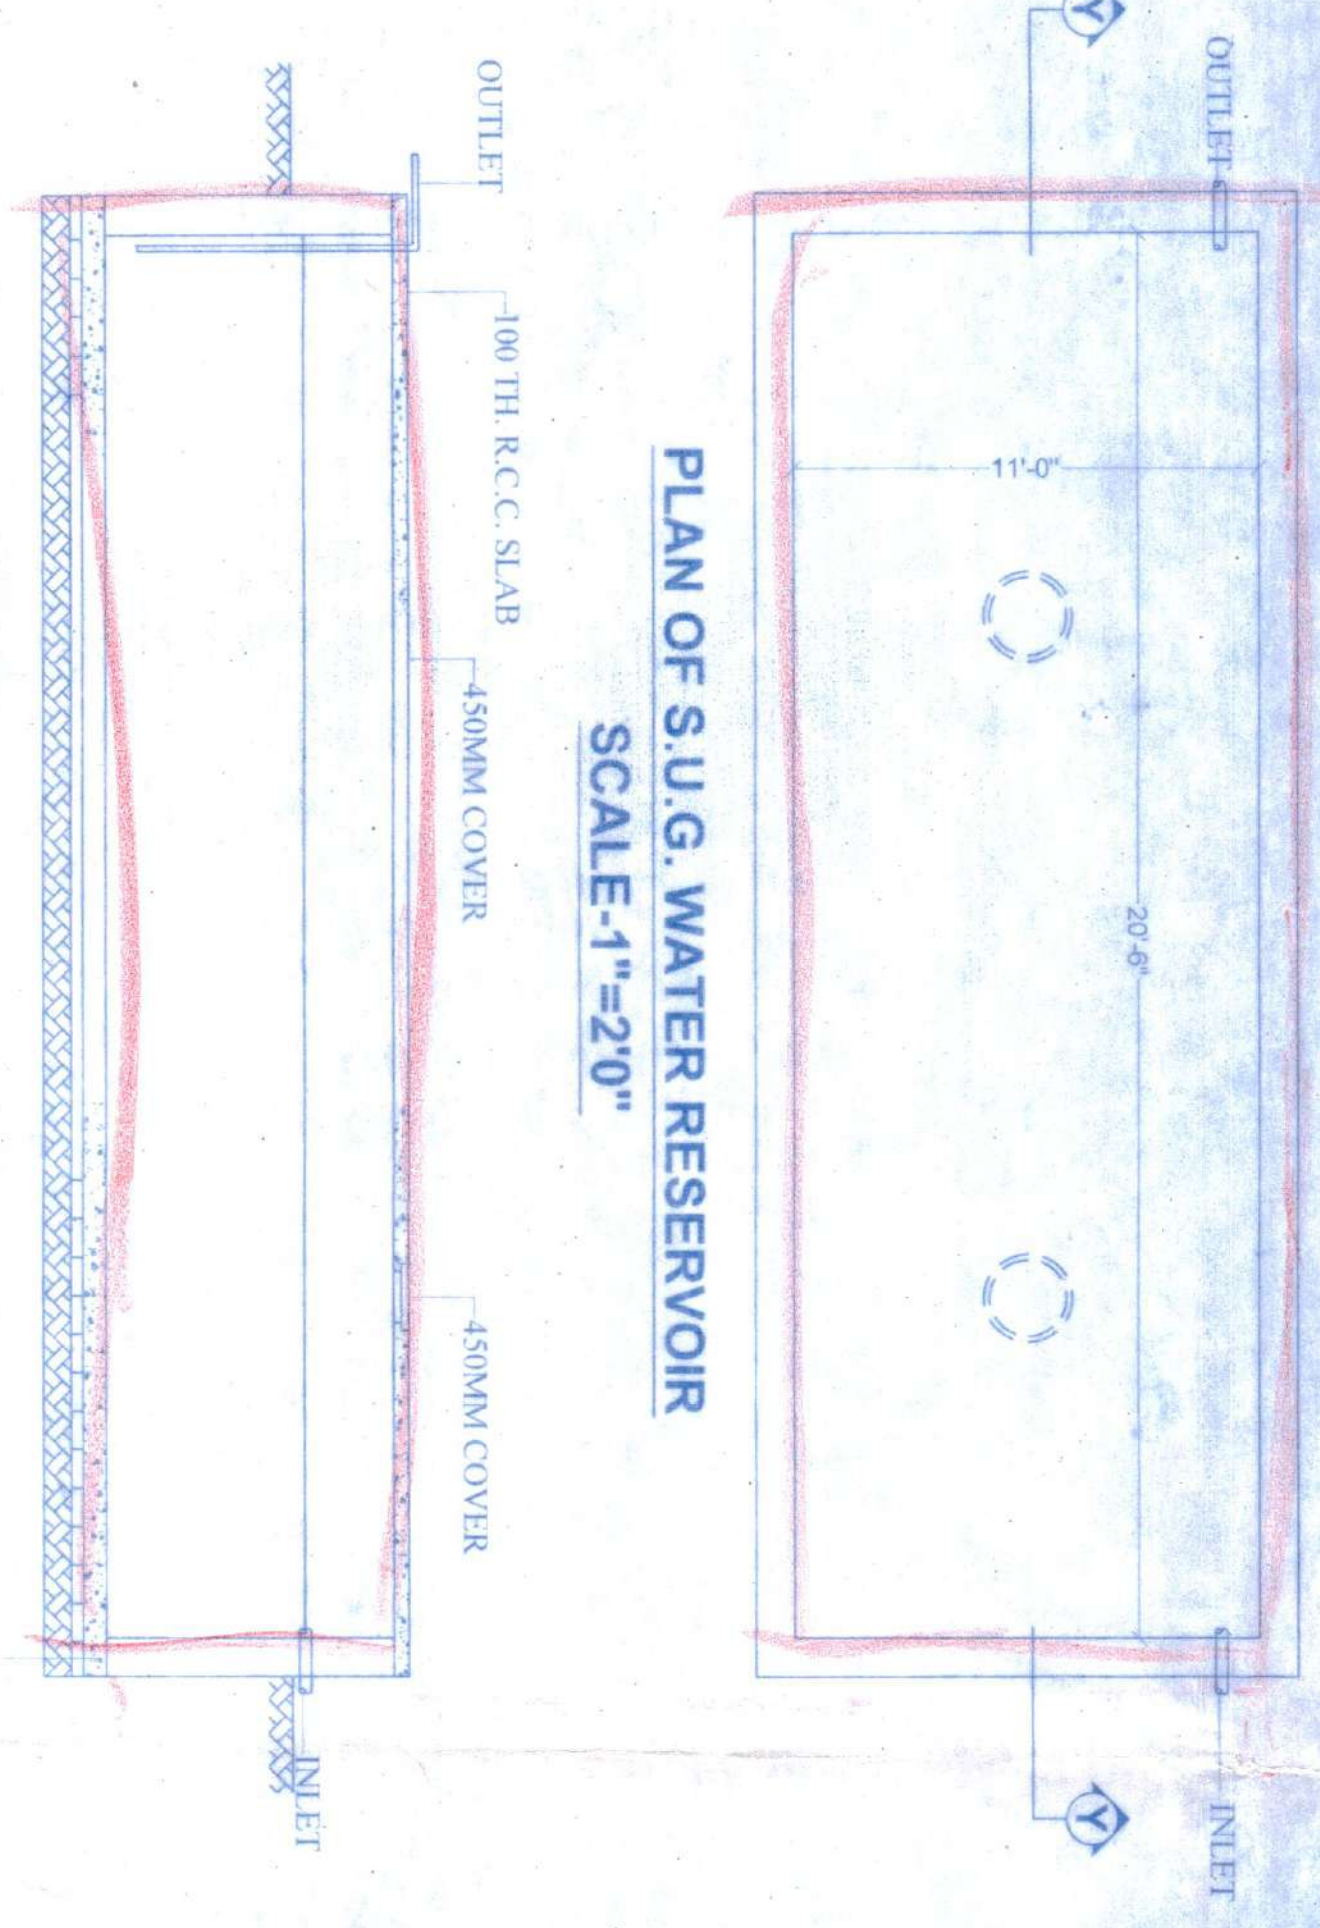


PLAN OF S.U.G. WATER RESERVOIR

SECTION-YY


SCALE-1"=20"

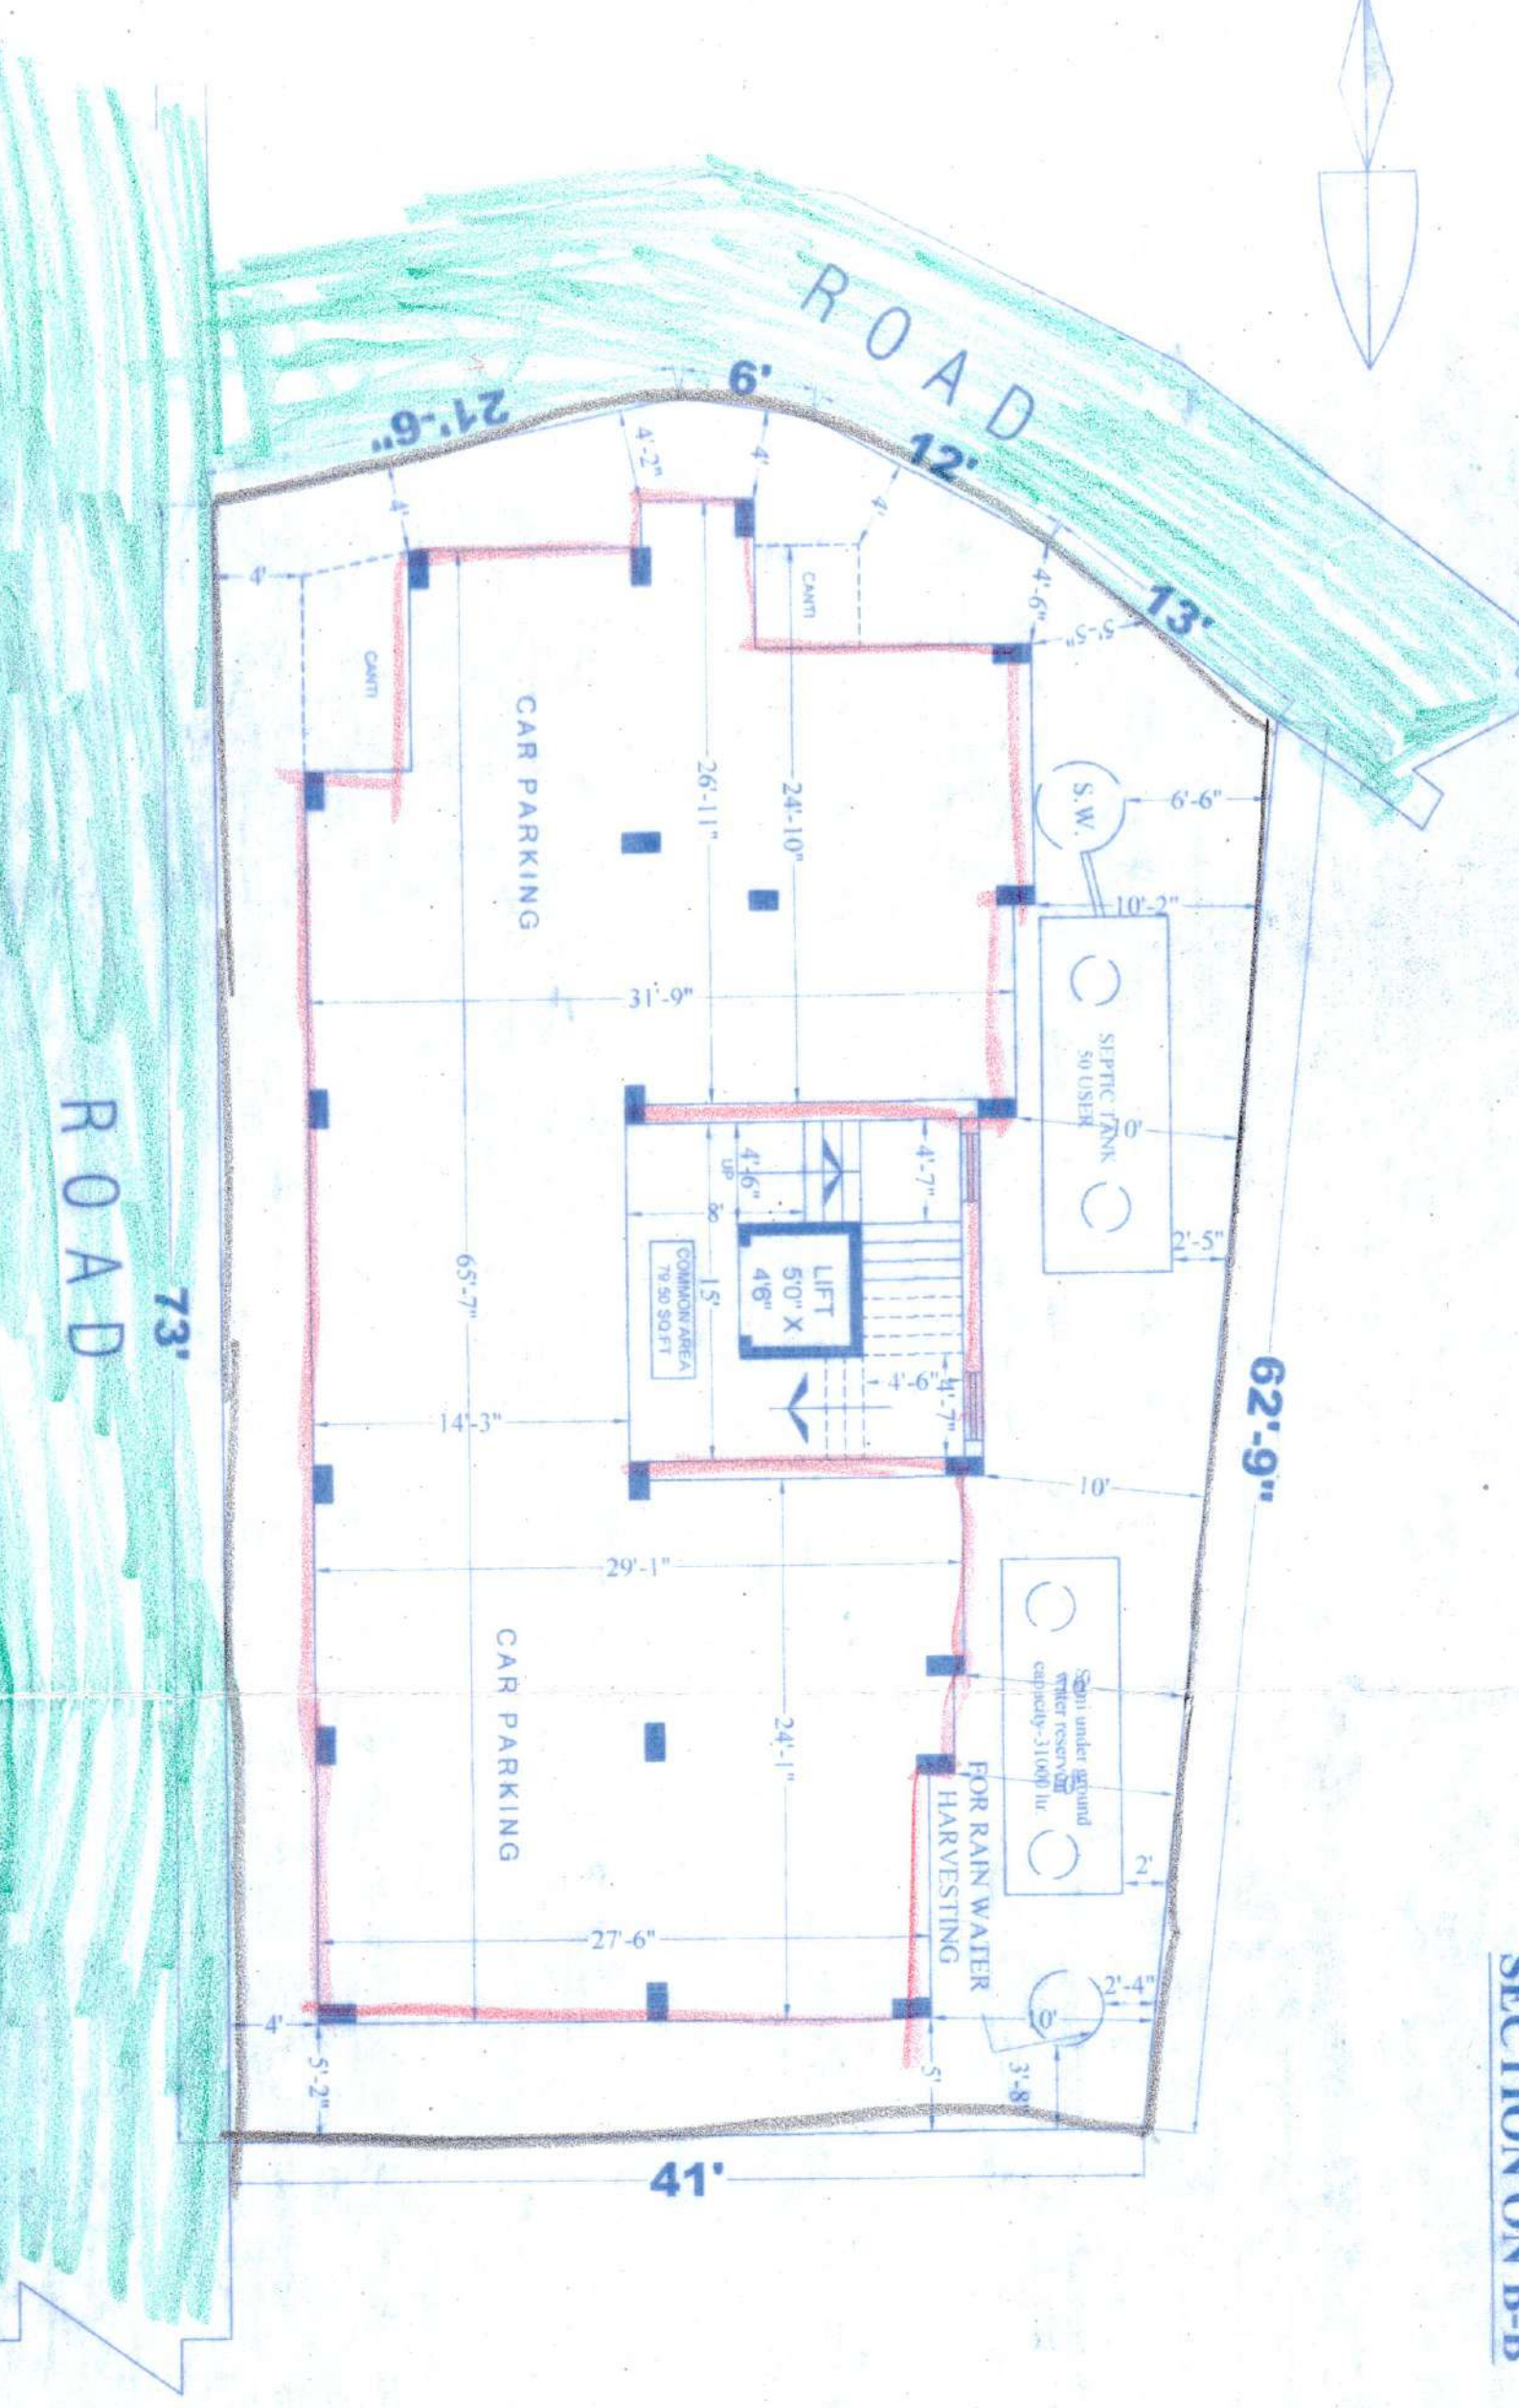


GROUND FLOOR PLAN (PARKING)

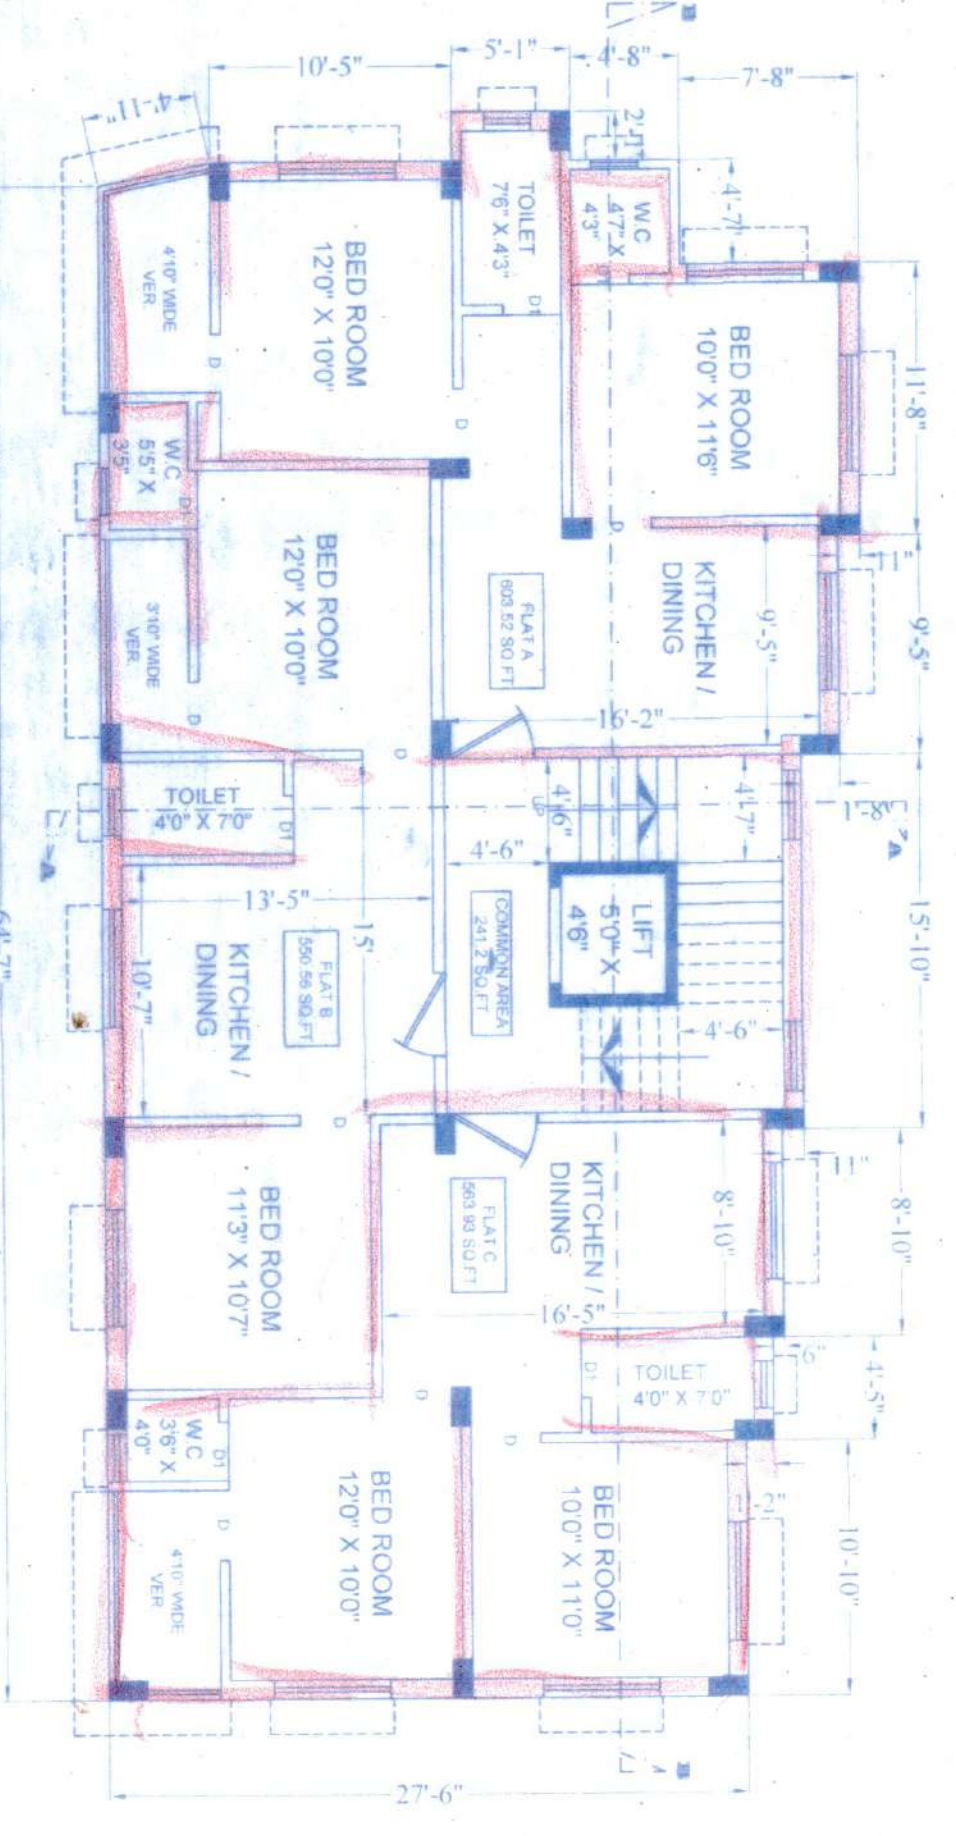

TYPICAL FLOOR PLAN (1ST, 2ND, 3RD, 4TH, 5TH) (RESIDENTIAL)

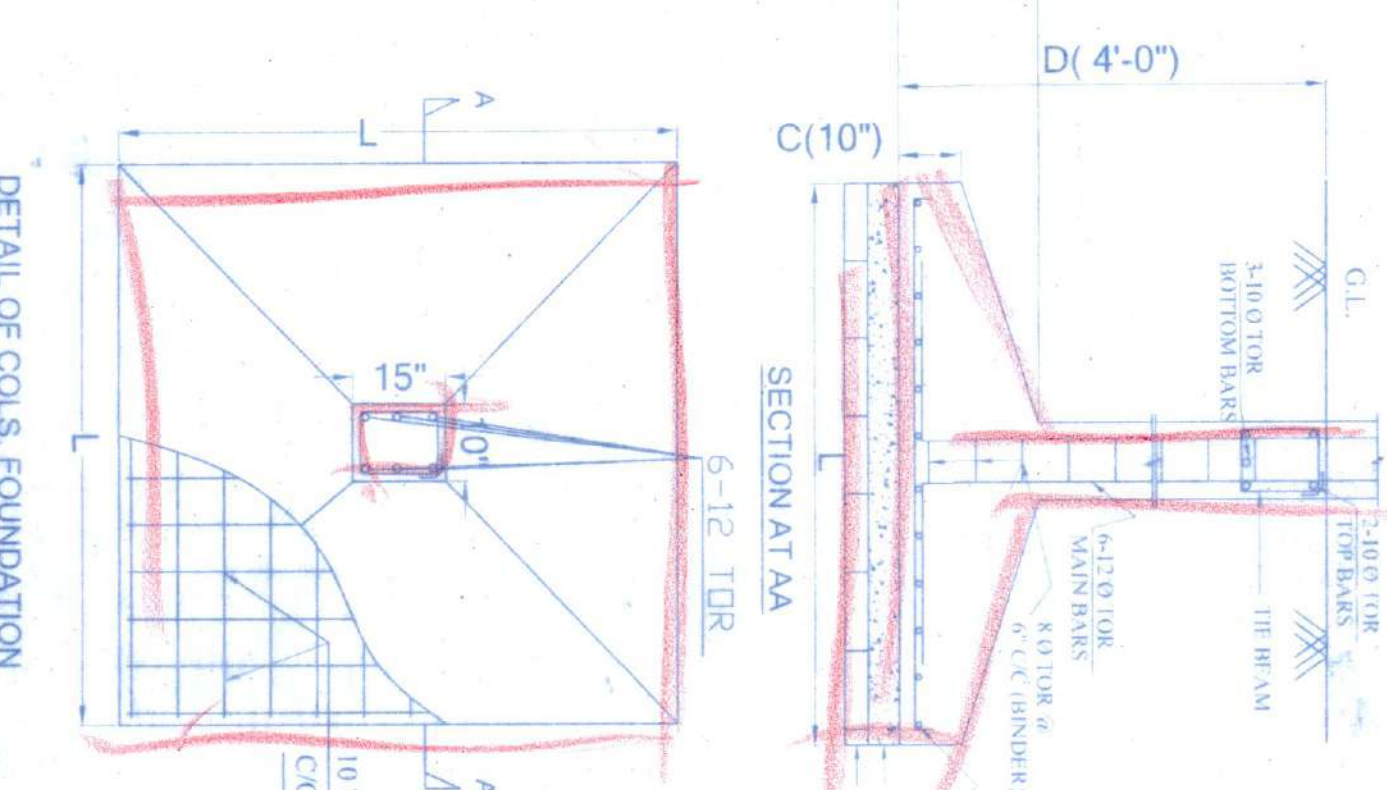

DETAIL OF COLS. FOUNDATION

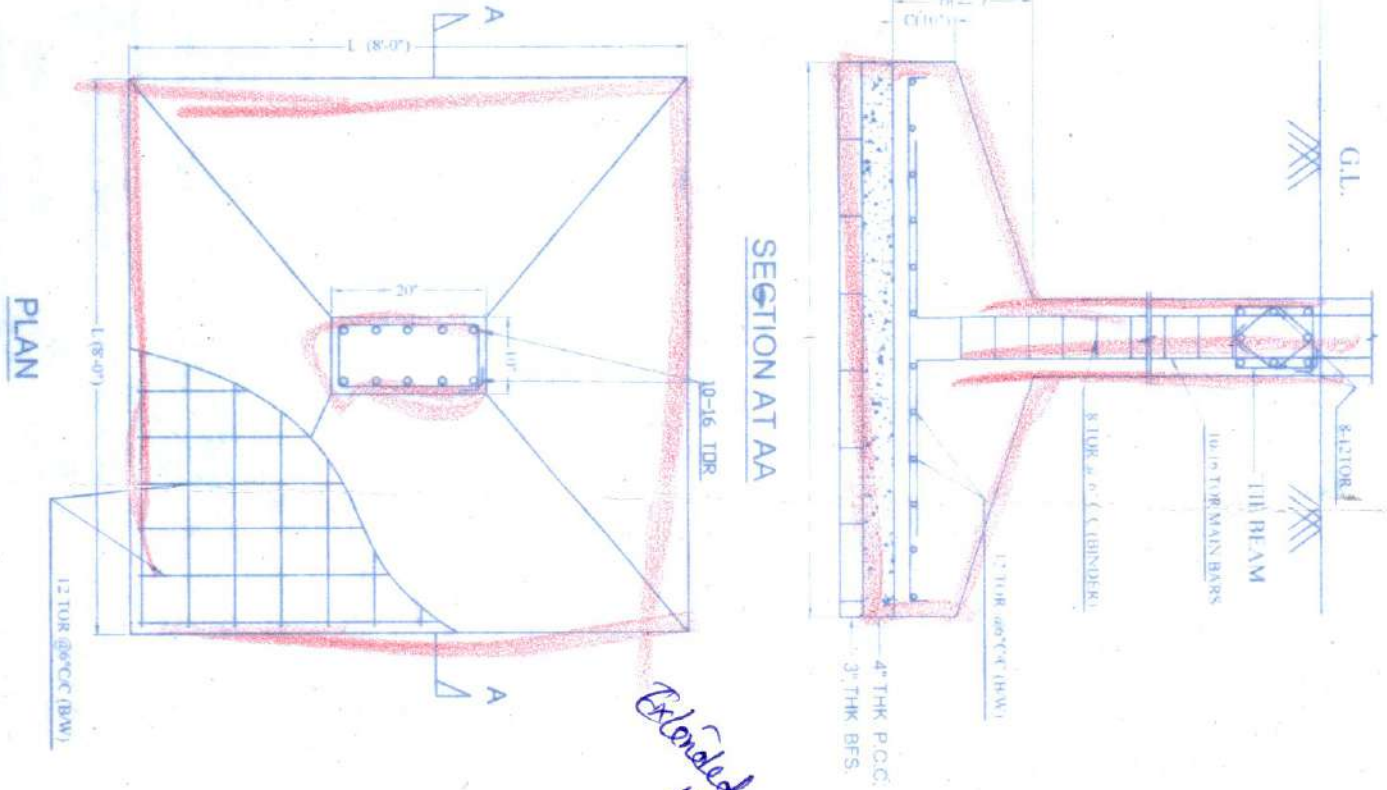

DETAIL OF COLS. FOUNDATION

13. Mr. Saikat Mondal
Vice Chairman
Bardhaman Municipality
14. Mr. Saikat Mondal
Vice Chairman
Bardhaman Municipality
13. Mr. Saikat Mondal

14. Mr. Saikat Mondal

15. Mr. Saikat Mondal