


**WATER LAY OUT PLAN**  
**PROPOSED G+12 (39.95M) STORIED RESIDENTIAL BUILDING AT**  
**R.S. DAG NO. - 1603, 1683,1684 & 1685, L.R. DAG NO.-**  
**1708,1709,1703,1628; R.S. KHATIAN NO.- 361, 238, 154 & 621; L.R.**  
**KHATIAN NO.- 3980 , 3981 ; OF MOUZA- ELACHI, J.L. NO.- 70,**  
**HOLDING NO.- 383 ; DR. B.C. ROY ROAD ( JAGADDAL );WARD NO.- 26,**  
**UNDER RAJPUR SONARPUR MUNICIPALITY,**  
**P.S. - SONARPUR, DIST.- 24 PARGANAS (S),**

**Subir Kumar Basu**  
 818 / RJP-SON / LBA  
 CONSULTING ARCHITECTS & ENGINEERS  
 4, BROAD STREET  
 KOLKATA - 700019

**Prakash Tekriwal, Wrishab Tekriwal**  
 NAME OF OWNER

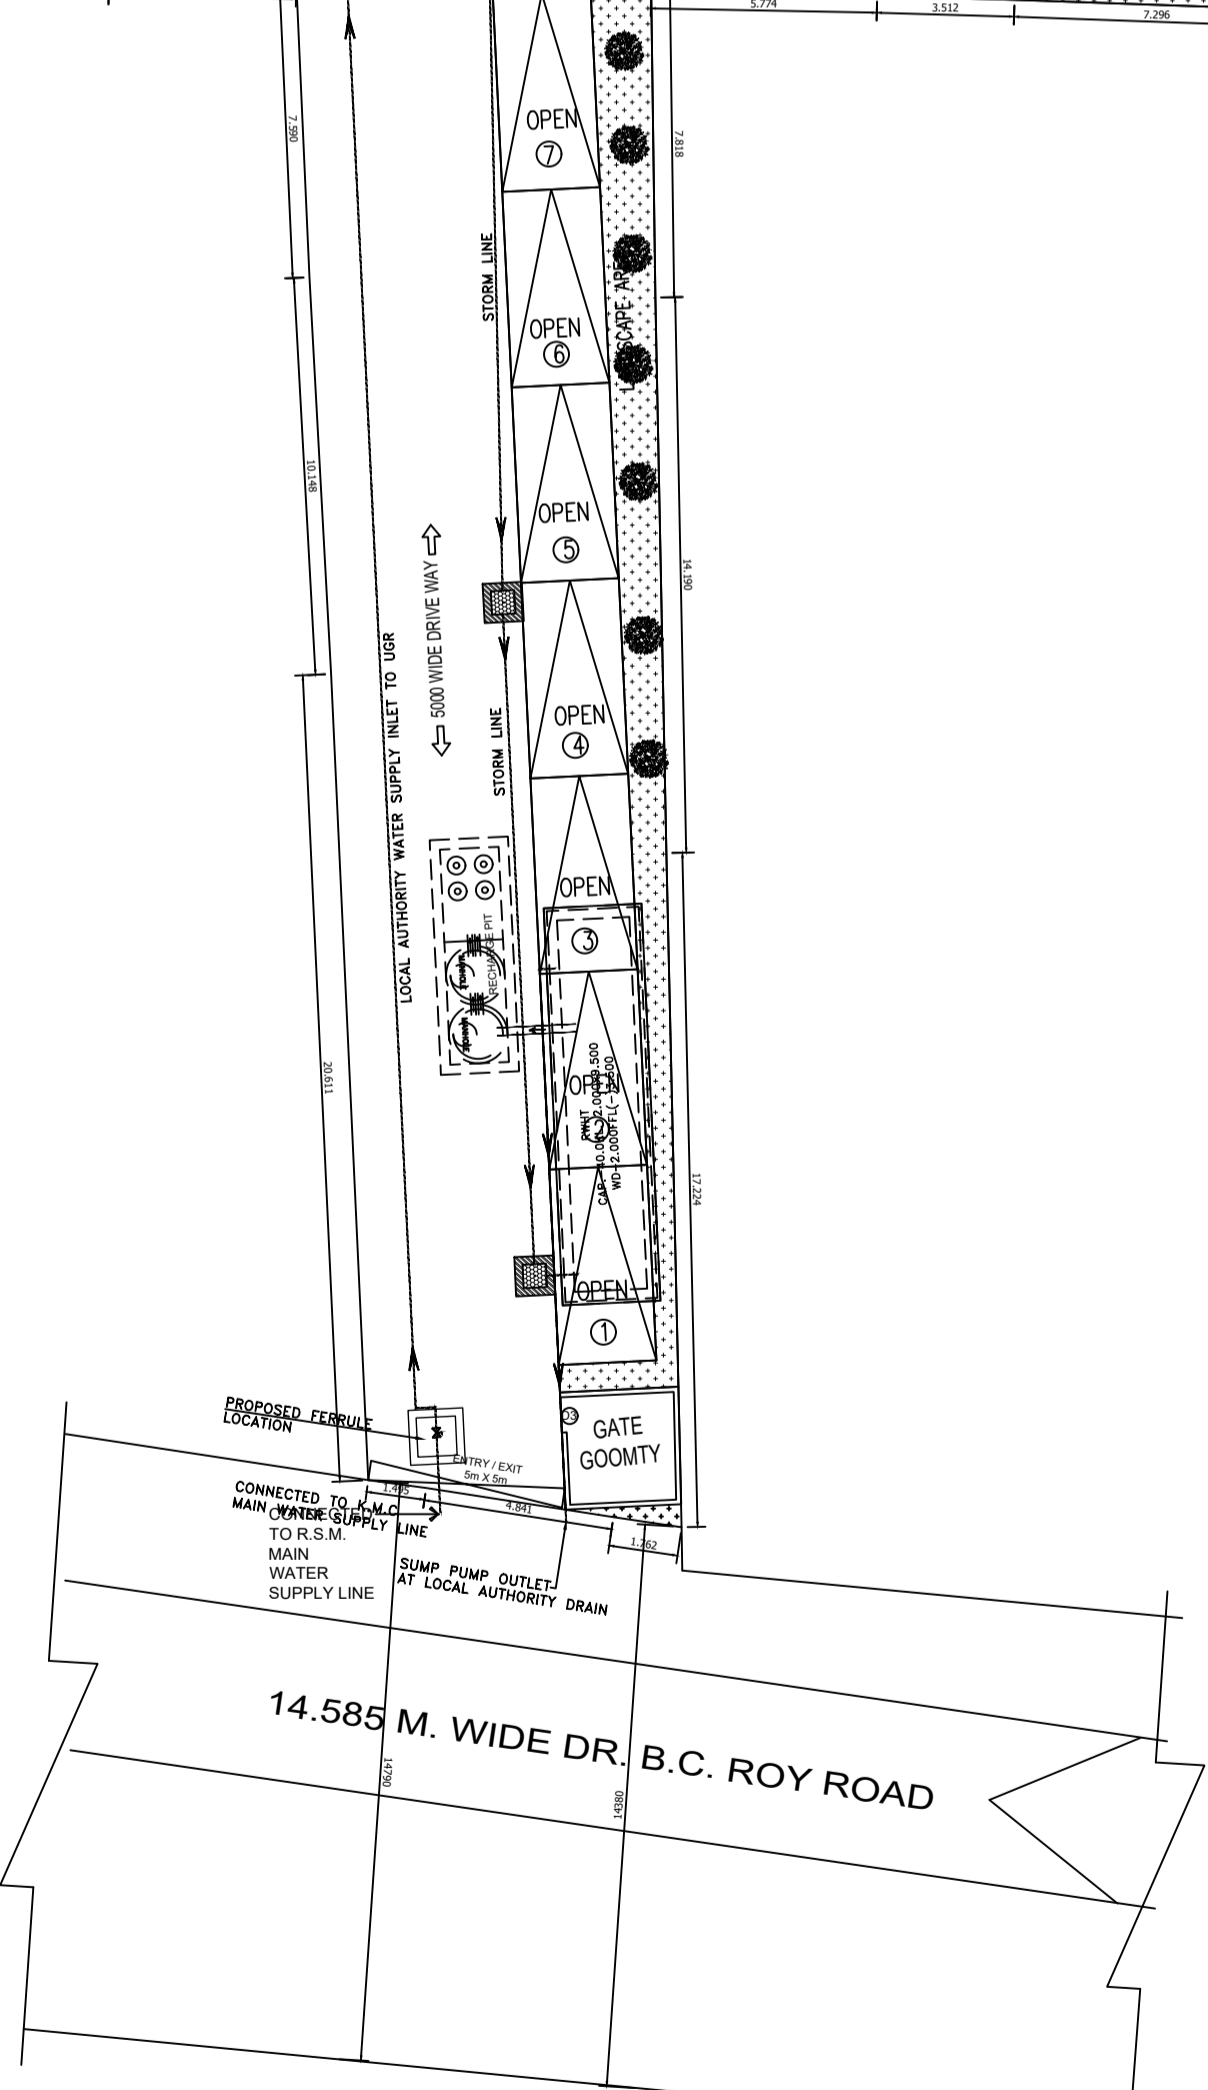

**WATER LAY OUT PLAN**  
 SCALE - 1:100

For SKYGLAZE REALCON LLP

*Signature*  
 Authorised Signatory

