


SITE PLAN FOR G+III STORIED RESIDENTIAL BUILDING AT HOLDING NO-728, PURBA TENTULBERIA, WARD NO-4, R.S. DAG NO- 975, 976, R.S. KHATIAN NO- 219, L.R. DAG NO- 992, 993, L.R. KHATIAN NO- 3662, MOUZA- TENTULBERIA, J.L NO-44, P.S- NARENDRAPUR, (OLD- SONARPUR), DIST-24PGS(S), UNDER RAJPUR - SONARPUR MUNICIPALITY.

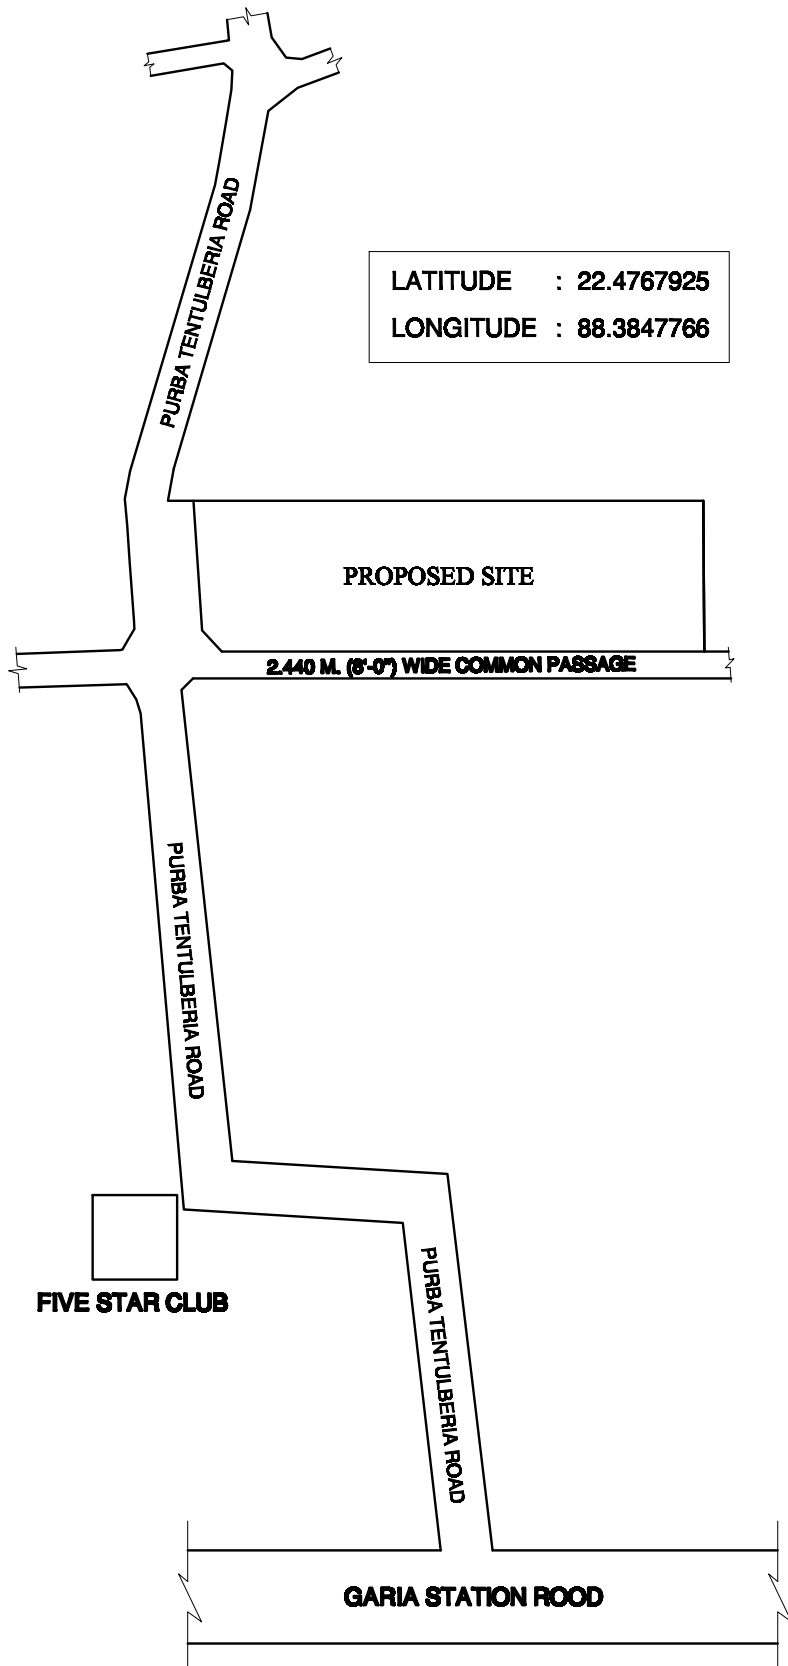

LATITUDE : 22.4767925
LONGITUDE : 88.3847766



SIGNATURE OF DEVELOPER

Pabitra Dey

PABITRA DEY
L.B.S Class - 1 no. - 760
Rajpur - Sonarpur Municipality

SIGNATURE OF ENGINEER