


- 1) SRI JOYDEB MONDAL, S/O SRI NANIGOPAL MONDAL
- 2) SRI TAPAS NANDI, S/O NIBASH CH. NANDI




South Side Elevation

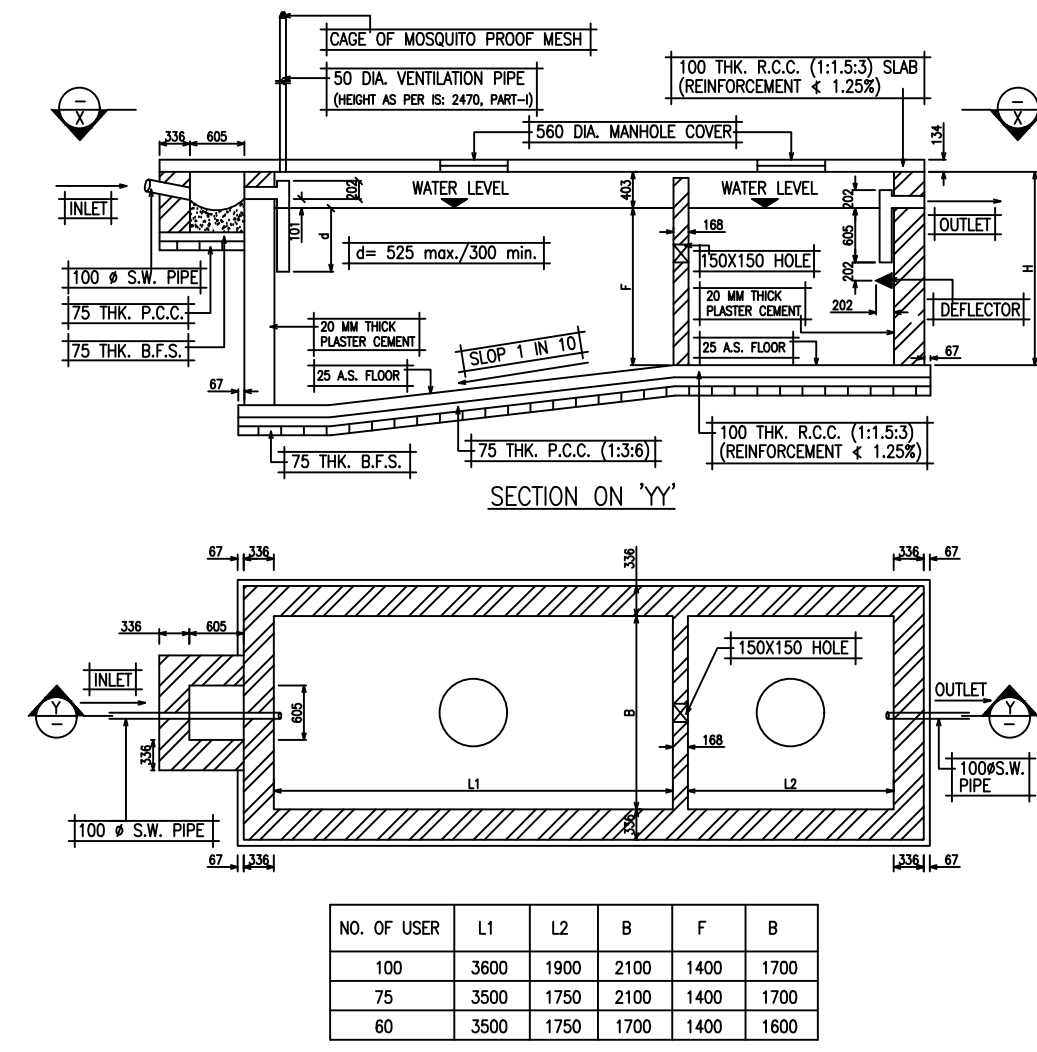

GROUND FLOOR PLAN

FLOOR-GROUND

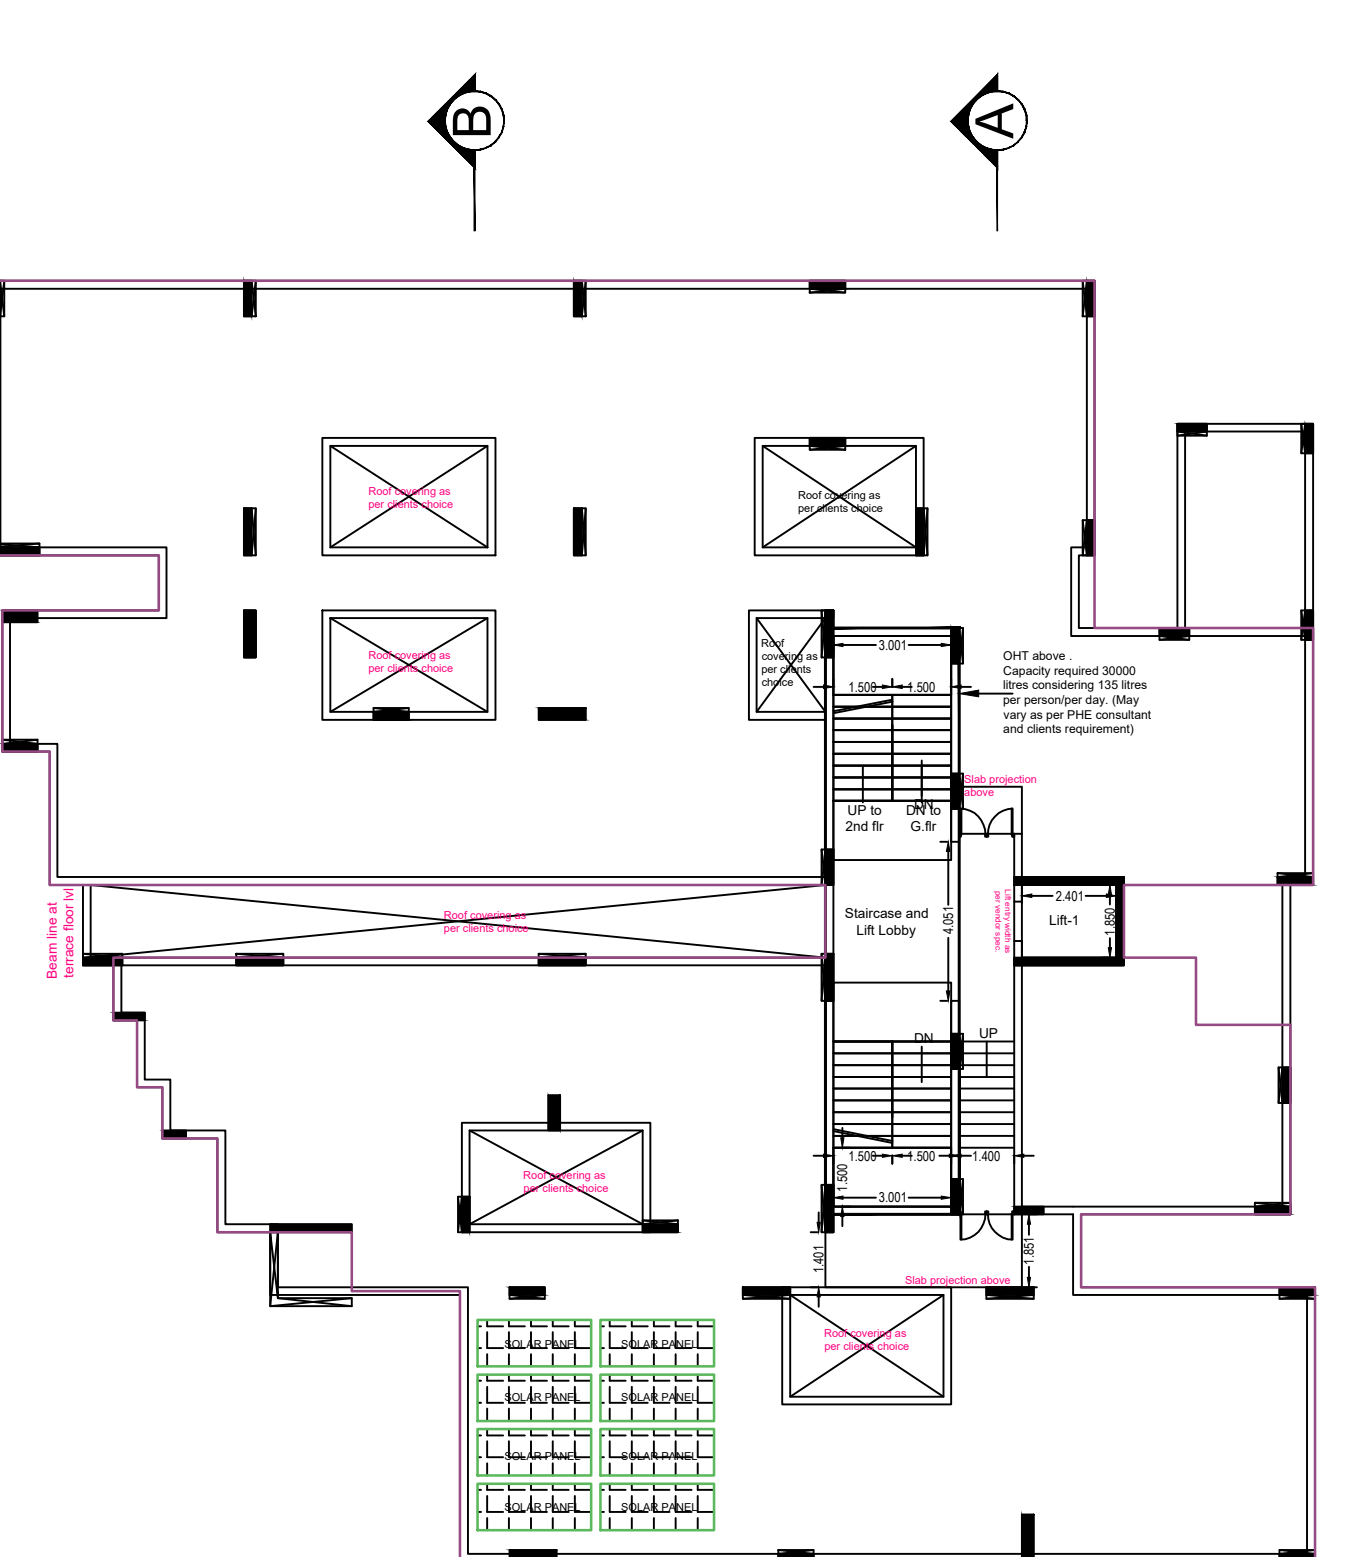

1ST FLOOR PLAN
FLOOR01

2nd FLOOR PLAN
FLOOR02

3RD/4TH/5TH FLOOR PLAN
FLOOR03, FLOOR04, FLOOR05-TYPICAL

ROOF PLAN

