


Proposed Project at Premises No-13A, Dr. Meghnad Saha Sarani iformerly Southern Avenue, Ward No-87, Borough No-VIII, under Kolkata Municipal Corporation, P.S.-Tollygunge, Kolkata-700026

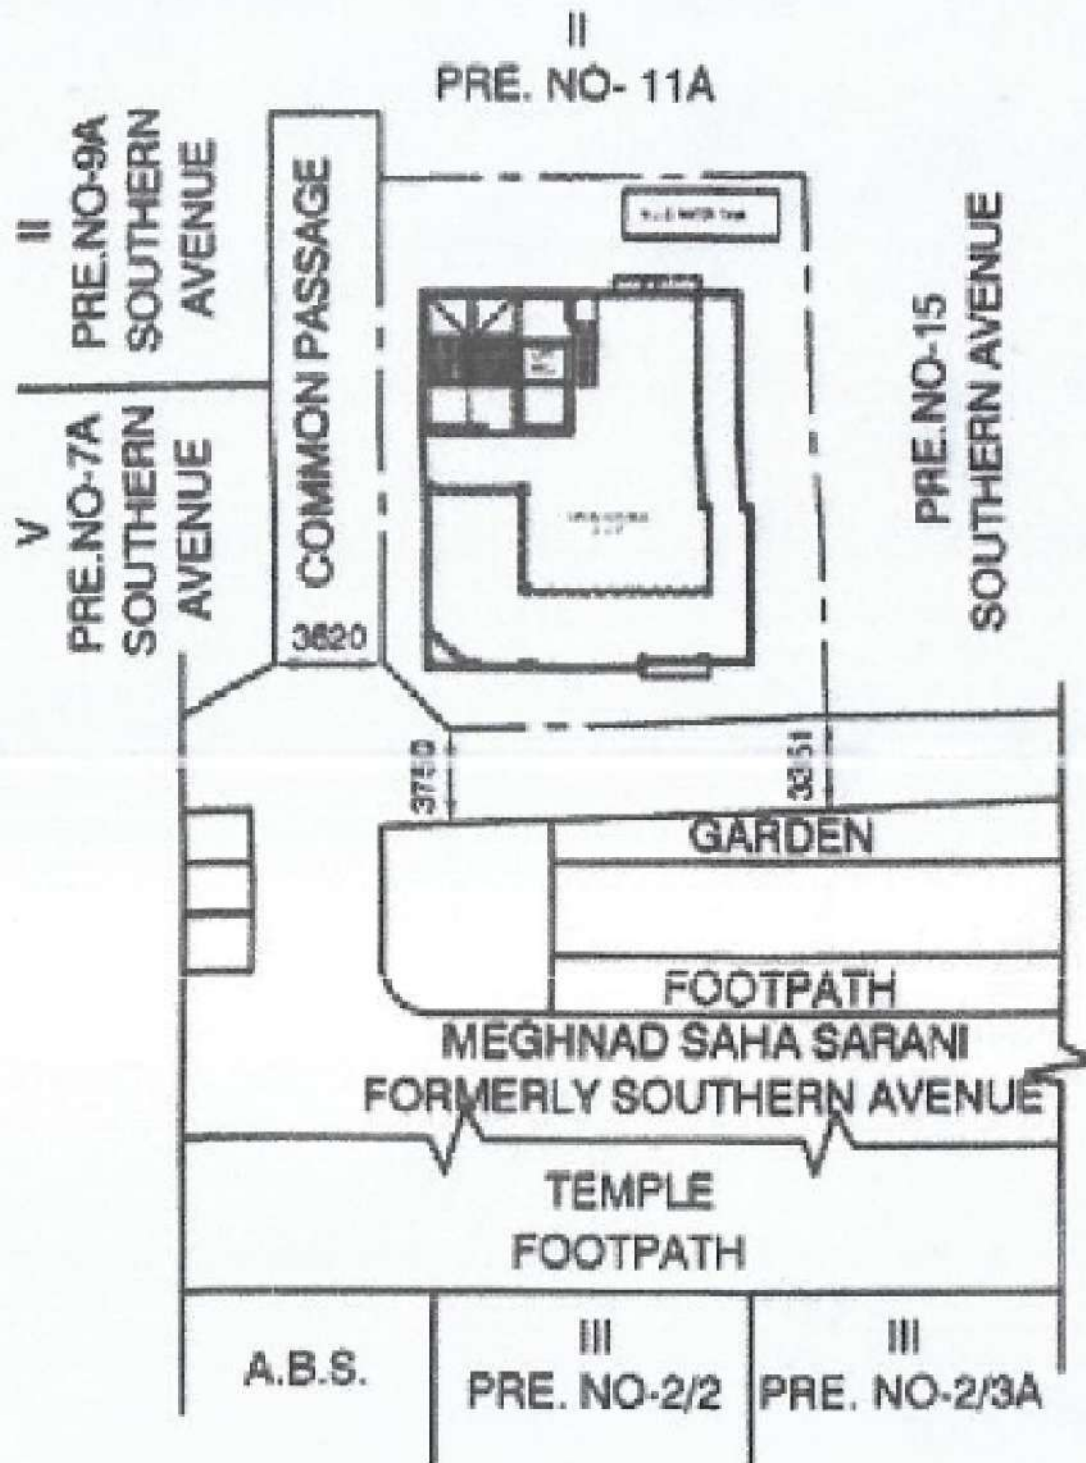

LATITUDE : 22.514931
LONGITUDE : 88.344041

ELITE TIE-UP PRIVATE LIMITED
Deep Chand Dudheria,
Director / Authorised Signatory

SIGNATURE OF OWNER