


SITE PLAN OF PREMISES NO.- 927, KALIKAPUR ROAD, KOLKATA-700099,
 WARD NO.-106, BOROUGH-XII, P.S.- GARFA
 AREA OF THE LAND = 892.976 sq.m / 13 K - 5 CH - 27 SQ.FT. (AS PER DEED)
 AREA OF THE LAND = 854.907 sq.m (AS PER PHYSICAL MEASUREMENTS)

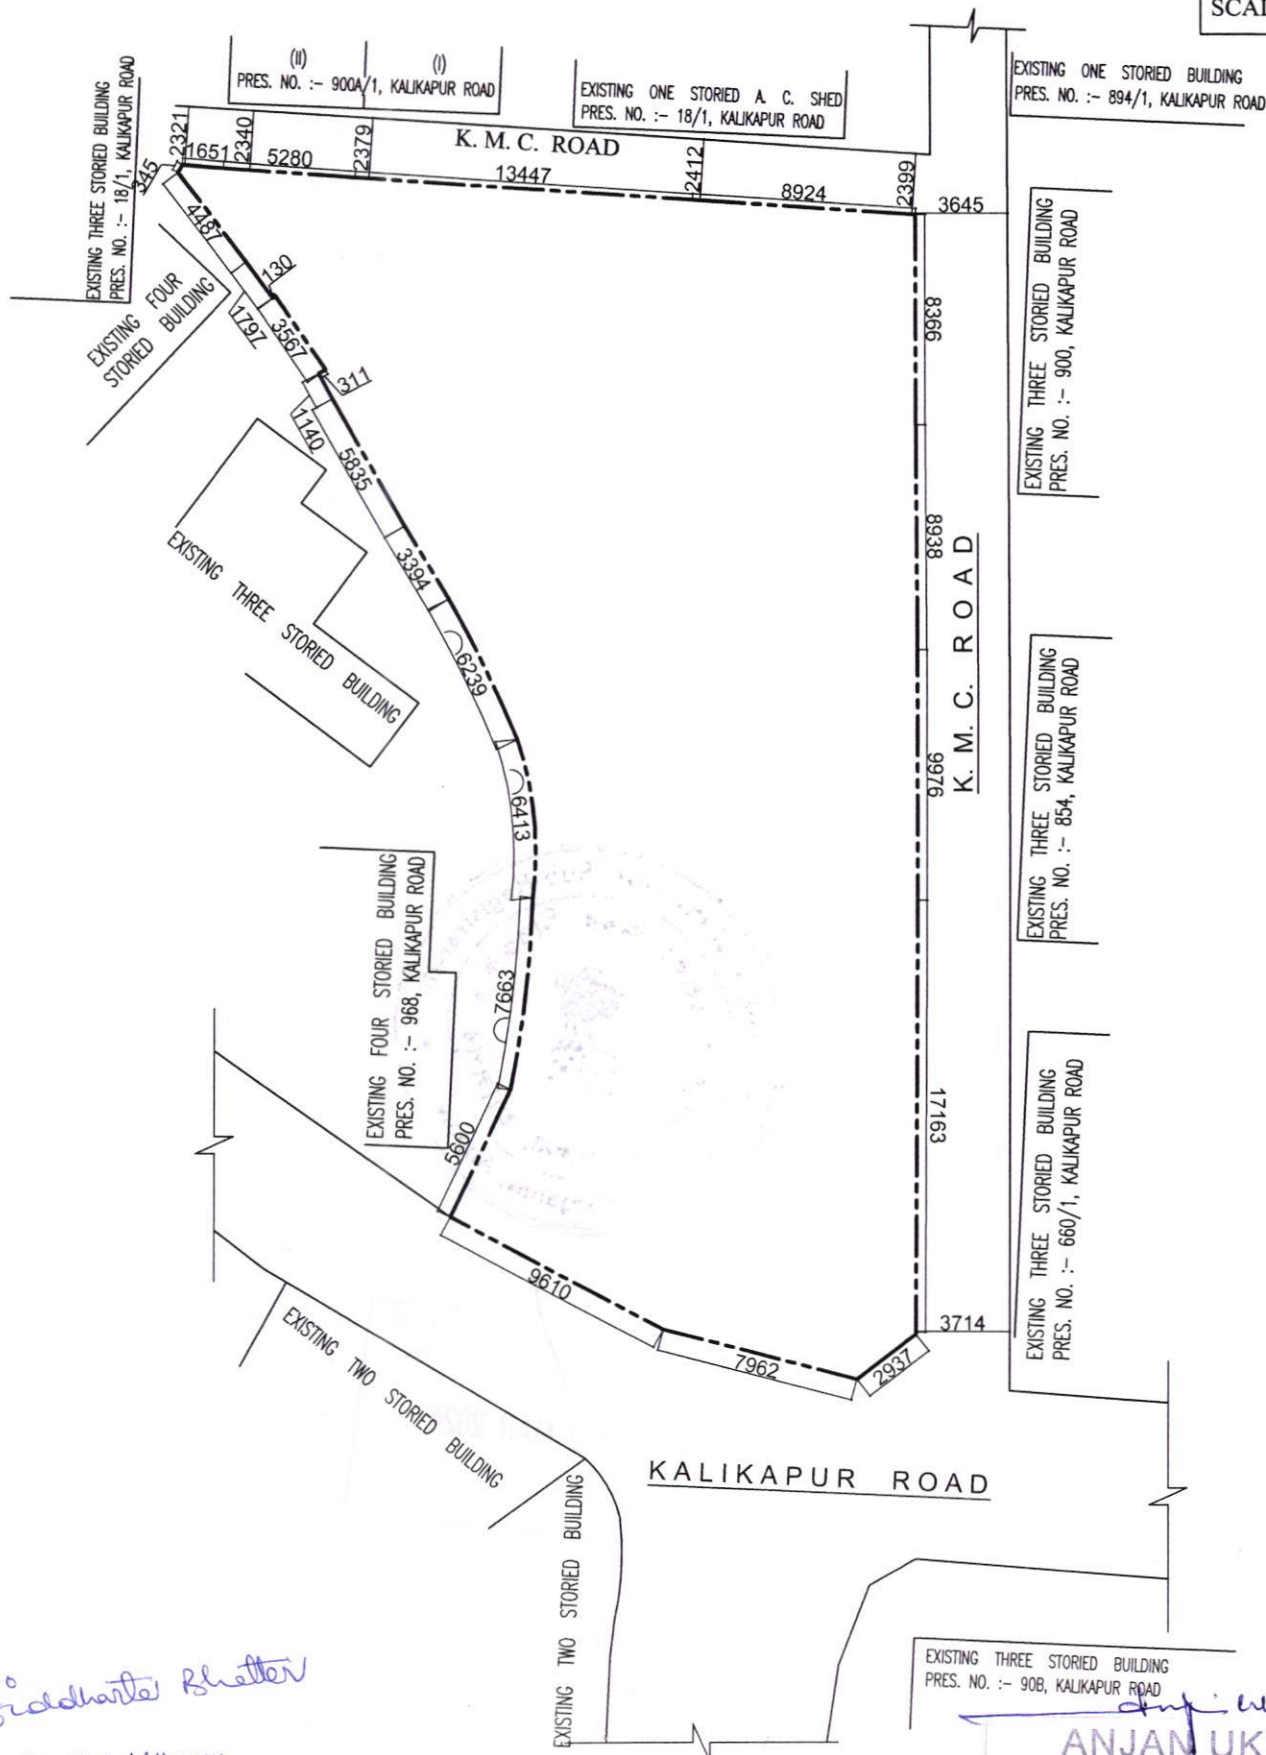

SCALE-1:300



Siddhanta Bhattacharya

Constituted Attorney
 Om Leather Art Deco Private Limited

SIGNATURE OF OWNER

Anjan Ukil
ANJAN UKIL
 Architect

C.O.A. Regn. No.- CA/94/16721
 L.B.A. A-271

SIGNATURE OF ARCHITECT