


SSD CONSTRUCTION

Building Developer & Civil Contractor
287, Ganguly Bagan (33B, D.P.P ROAD) Kolkata-700047
Email id-joyshankarsarkar1983@gmail.com
Mob-9231852673

LOCATION MAP

Ref no.

Date-

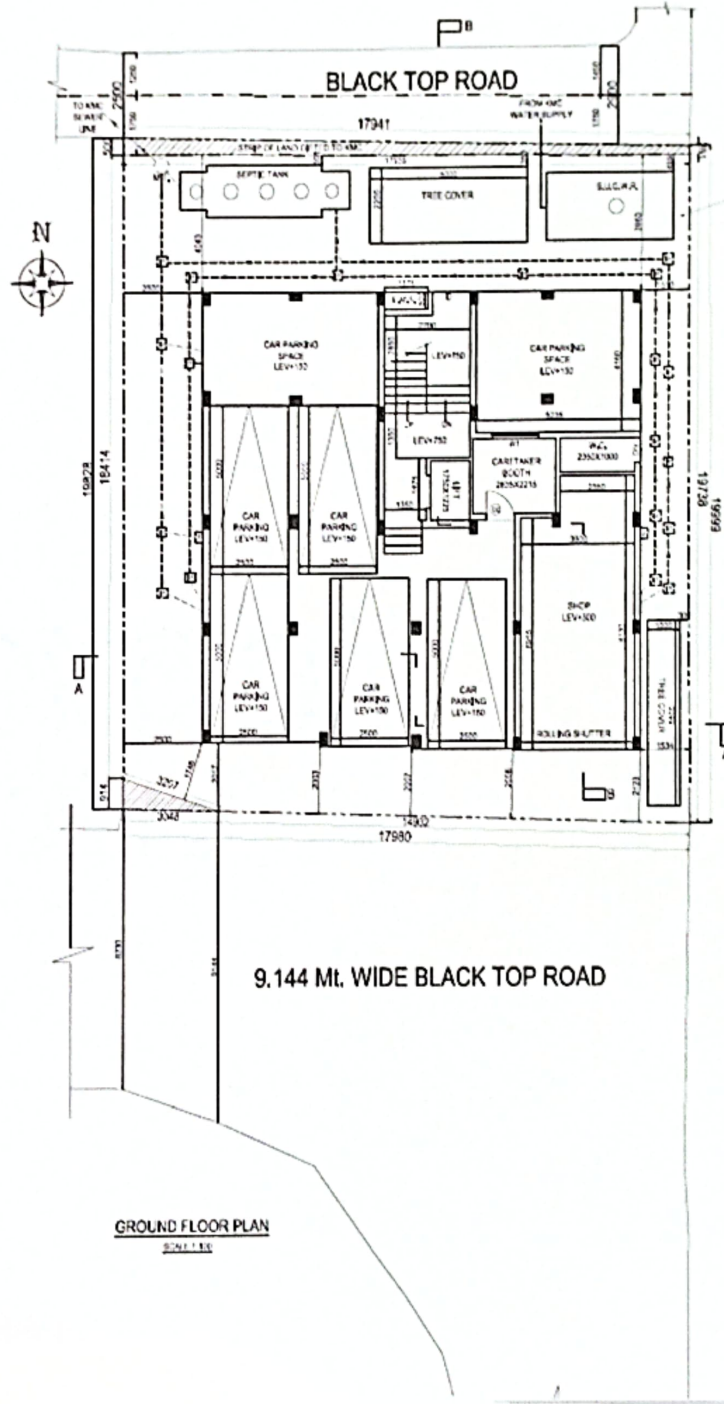

LATITUDE: 22°28'26,12" N
LONGITUDE: 88°22'55,24" E

SSD CONSTRUCTION
Jayshankar Sarkar
Partner