



PREMISES NO:-
5, LEE LA ROY SARANI. KOLKATA. WARD NO-68, BR. NO-VIII, P.S.- GARIAHAT.

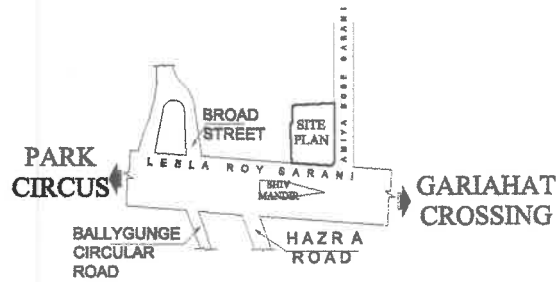

LOCATION PLAN
(SCALE= 1:4000)

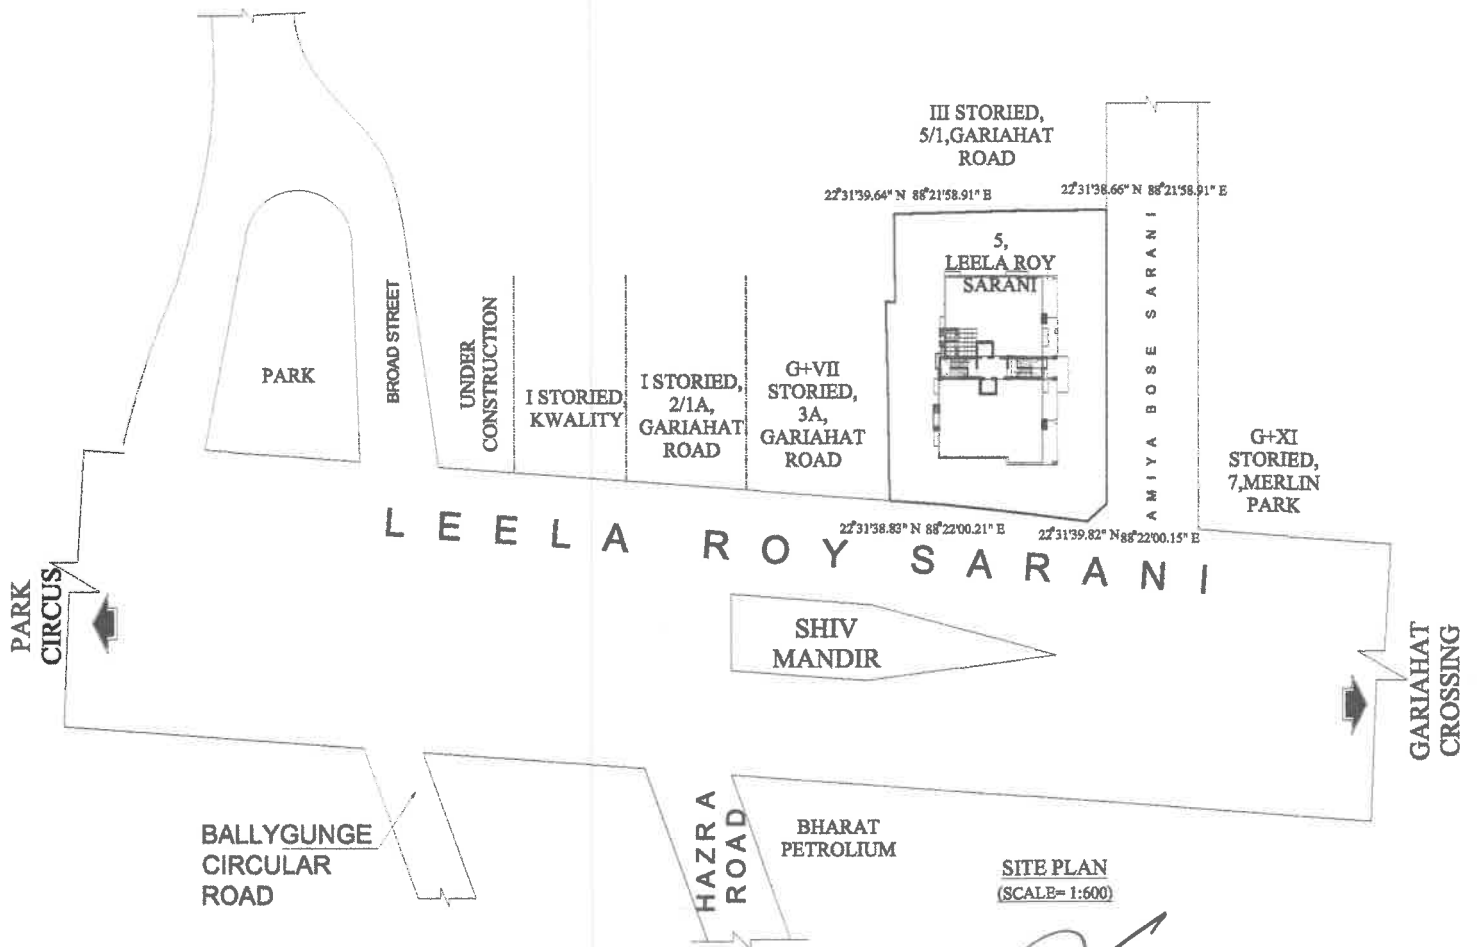

SITE PLAN
(SCALE= 1:600)

For Swastik Praniti Pvt. Ltd.



Director