



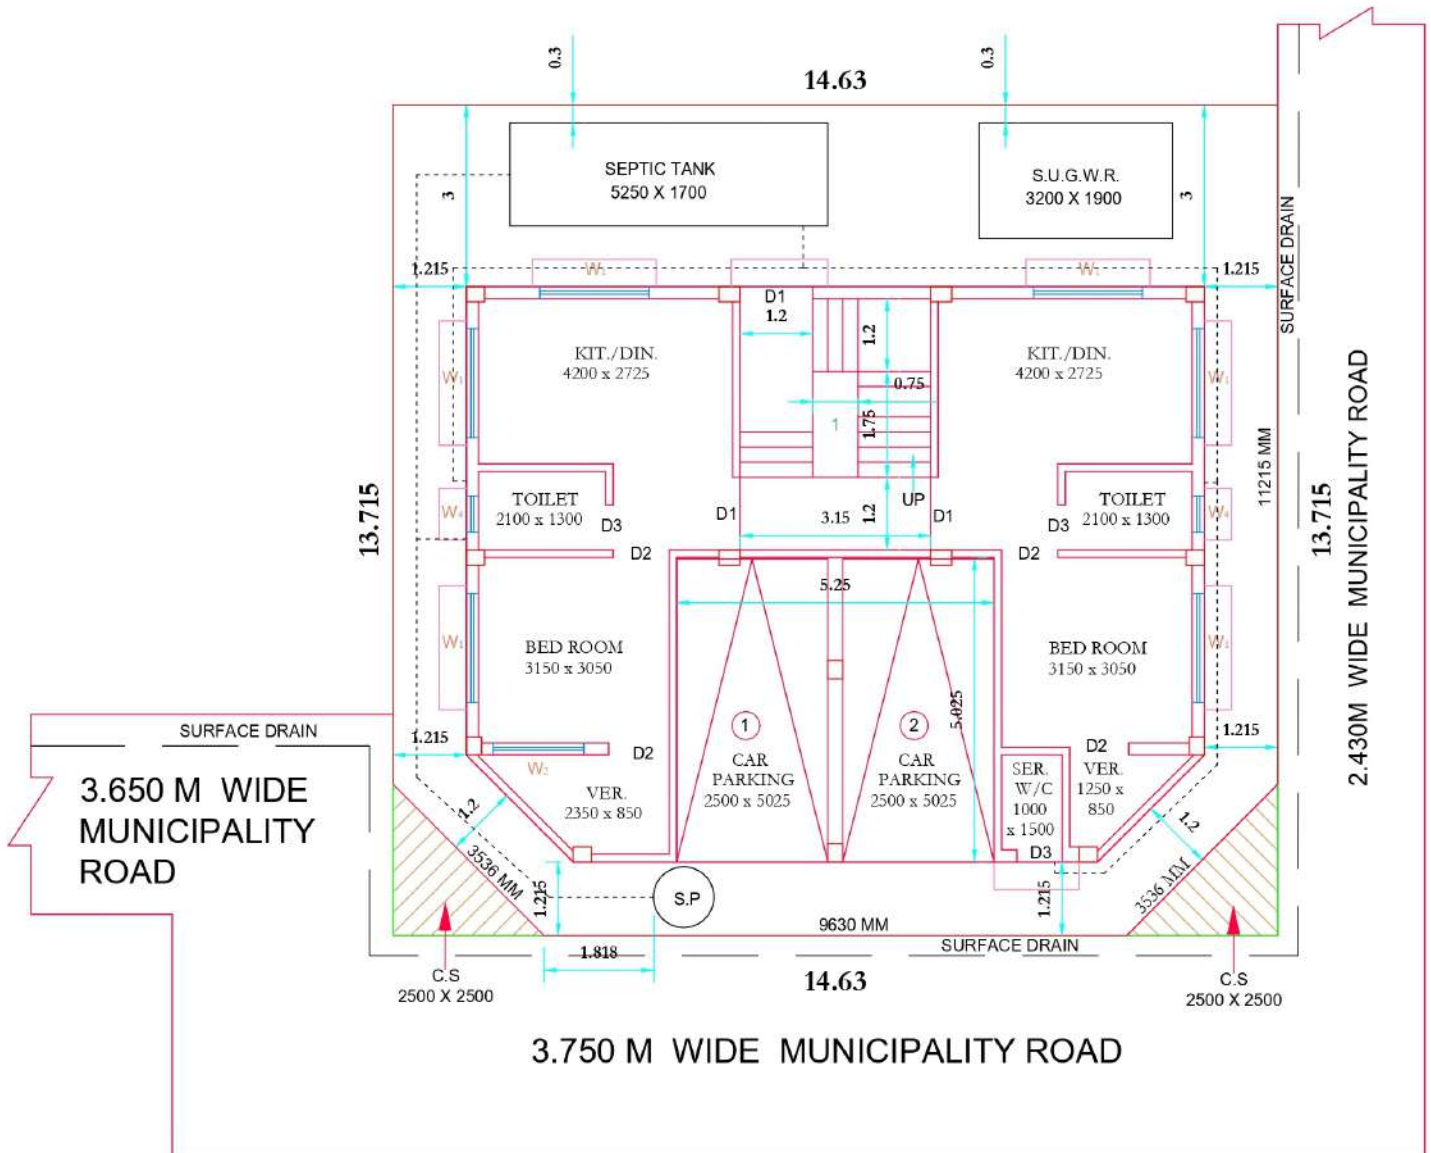

PROPOSED GROUND FLOOR PLAN
SCALE-1:100

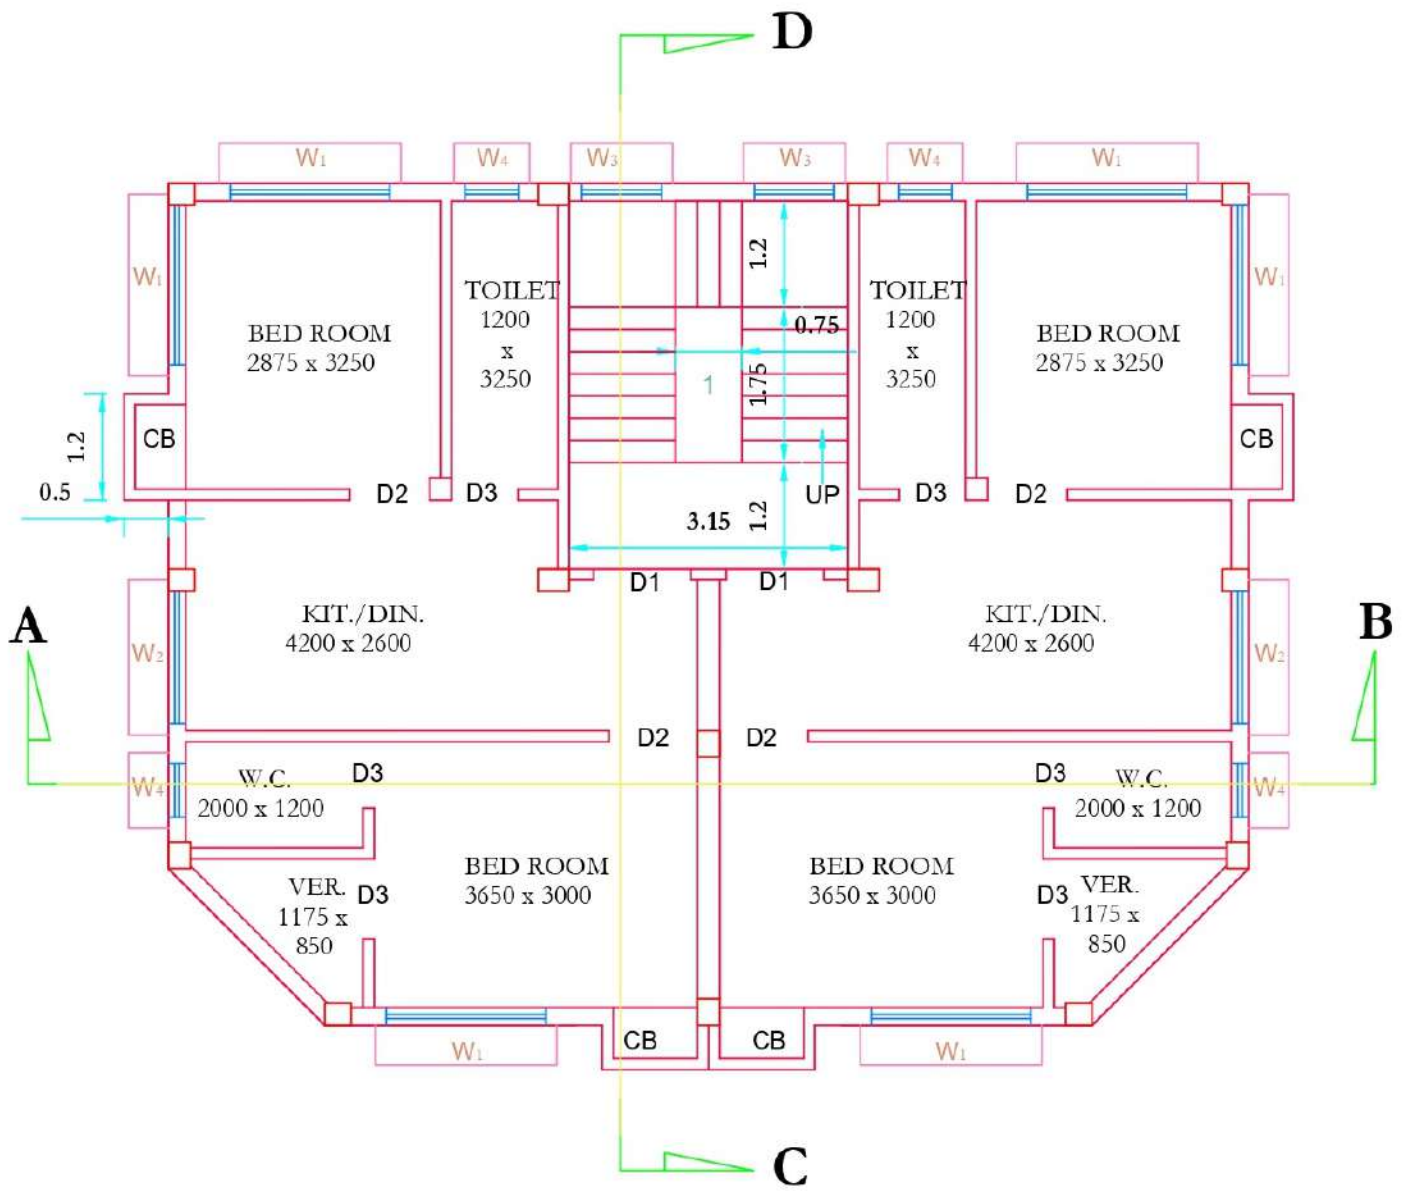

PROPOSED 1ST & 2ND FLOOR PLAN
 SCALE-1:100