


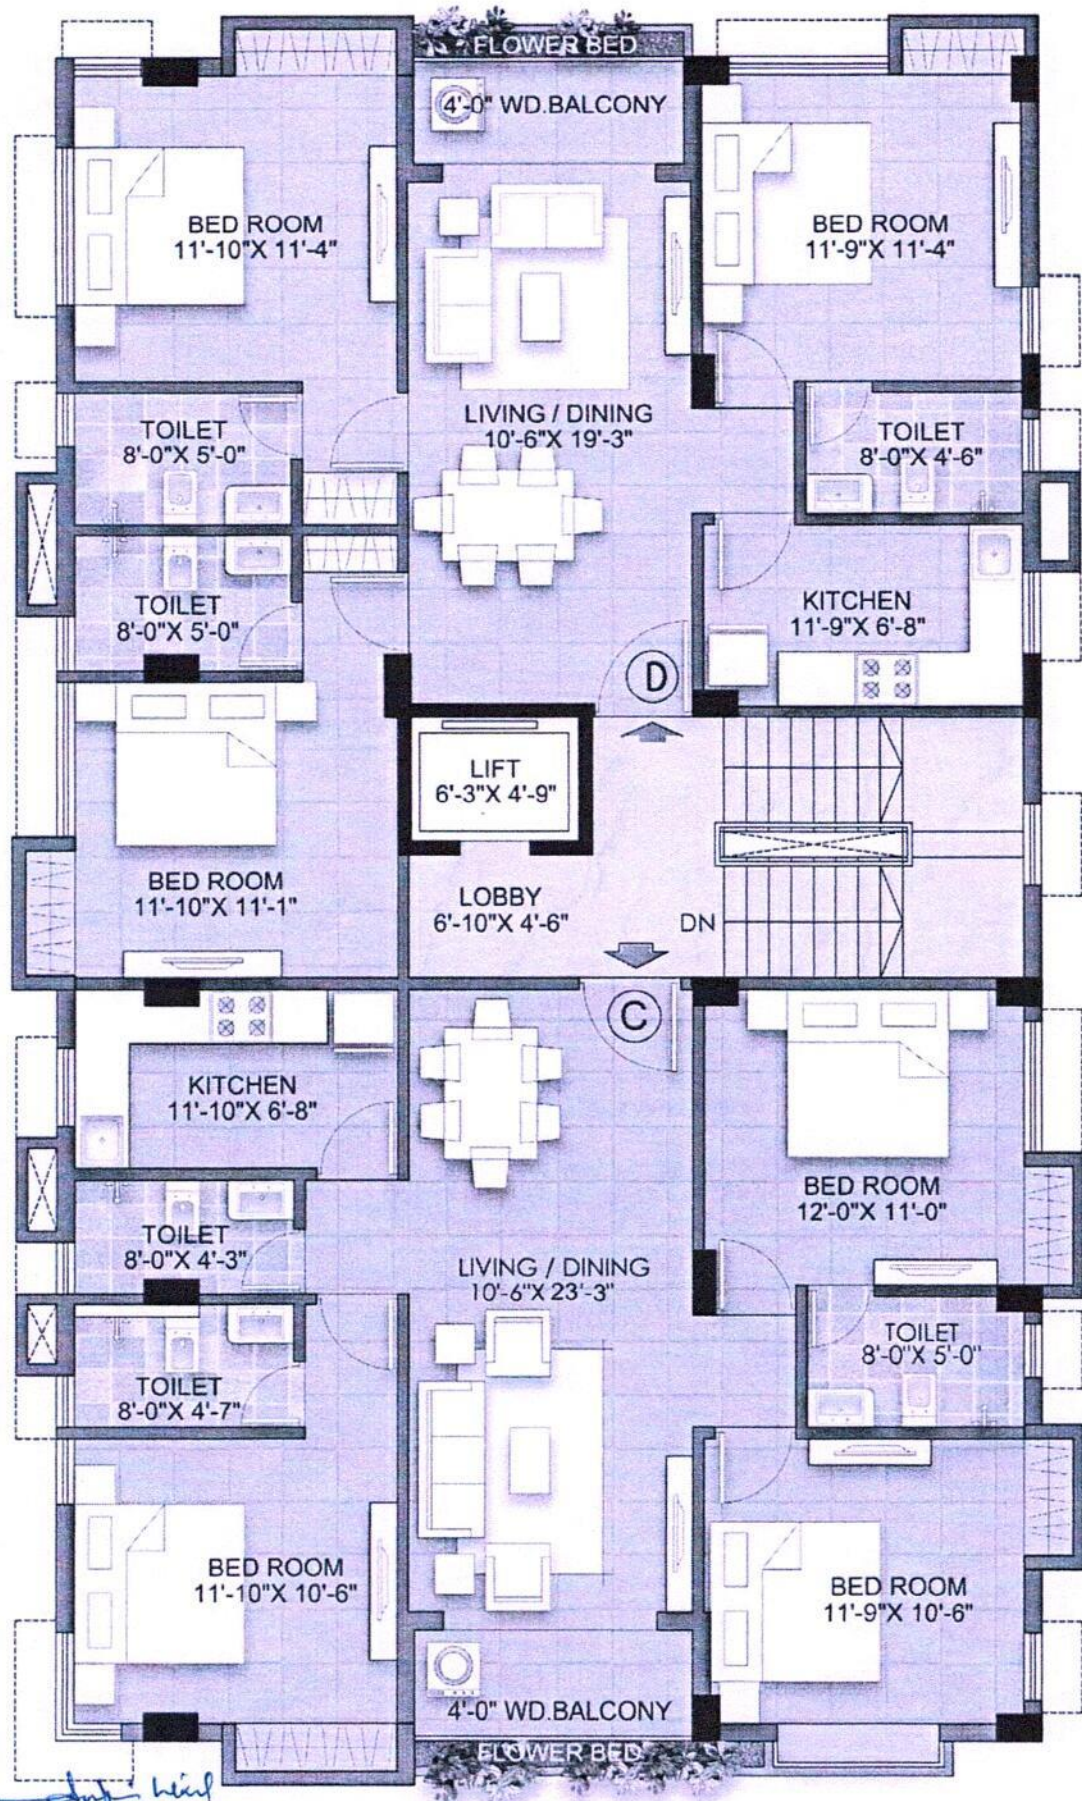

ANJAN UKIL

Architect

C.O.A. Regn. No. - CA/94/16721

L.B.A. A-271

TYPICAL FLOOR PLAN
(3RD & 4TH)

Anjan Ukil
As Constituted Attorney of
DEBIYOTI MUKERJEE

DEBASIS MUKERJEE
DILIP KUMAR MUKERJEE

PROPOSED G+IV STORIED RESIDENTIAL BUILDING AT PREMISES
NO. 41, BIPLABI DINESH MAJUMDER SARANI, KOLKATA

DATE: 04.07.2023

SCALE: FIT TO

DEALT: SWAPAN



Anjan Ukil
architect