

SITE PLAN

AT HOLDING NO. - 117/B , RAJIB GANDHI ROAD. KONNAGAR. HOOGHLY.P.S. =
UTTARPARA. DIST. = HOOGHLY. P.O.=KONNAGAR. WARD NO. = 18. UNDER
KONNAGAR MUNICIPALITY. SCALE = 1 : 100.

AT C.S./R.S. PLOT NO. = 1984. C.S./R.S. KH. NO. = 1227. L.R. PLOT NO. = 3640,
3641, 3642, 3643. L.R. KH. NO. = 6179. J. L. NO. = 7. MOUZA = KONNAGAR.

1. LAND AREA =(AS PER DEED)12 DECIMAL/ 7 KH - 4 CH - 7 SQ.FT.=485.58 SQ.METER.

2. AREA OF LAND DONATED TO KONNAGAR MUNICIPALITY =

175 SQ.FT = 3 CH - 40 SQ.FT / 16.25 SQ.METER. (SHOWN IN RED BORDER)

3. PRESENT LAND AREA = 7 KH - 0 CH - 02 SQ. FT. = 469.33 SQ. METER.

4. PROPOSED GROUND FLOOR COVD. AREA = 292.06 SQ.METER.

5. PROPOSED FIRST FLOOR COVD. AREA = 292.06 SQ.METER.



6. PROPOSED SECOND FLOOR COVD. AREA = 292.06 SQ.METER.

7. PROPOSED THIRD FLOOR COVD. AREA = 292.06 SQ.METER.

8. PROPOSED TOTAL FLOOR AREA = 1168.24 SQ.METER.

9. PROPOSED TOTAL OPEN AREA = 177.27 SQ.METER.

10. PROPOSED AREA SHOWN IN RED HATCH.

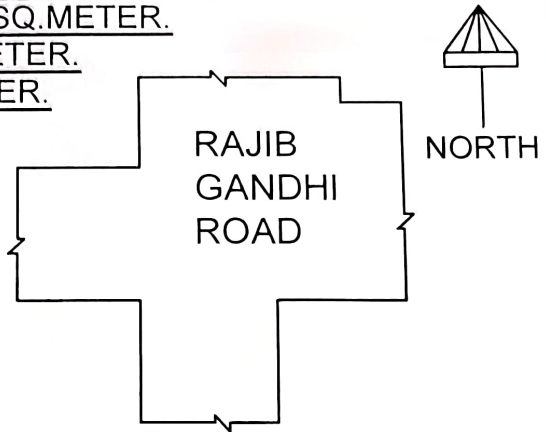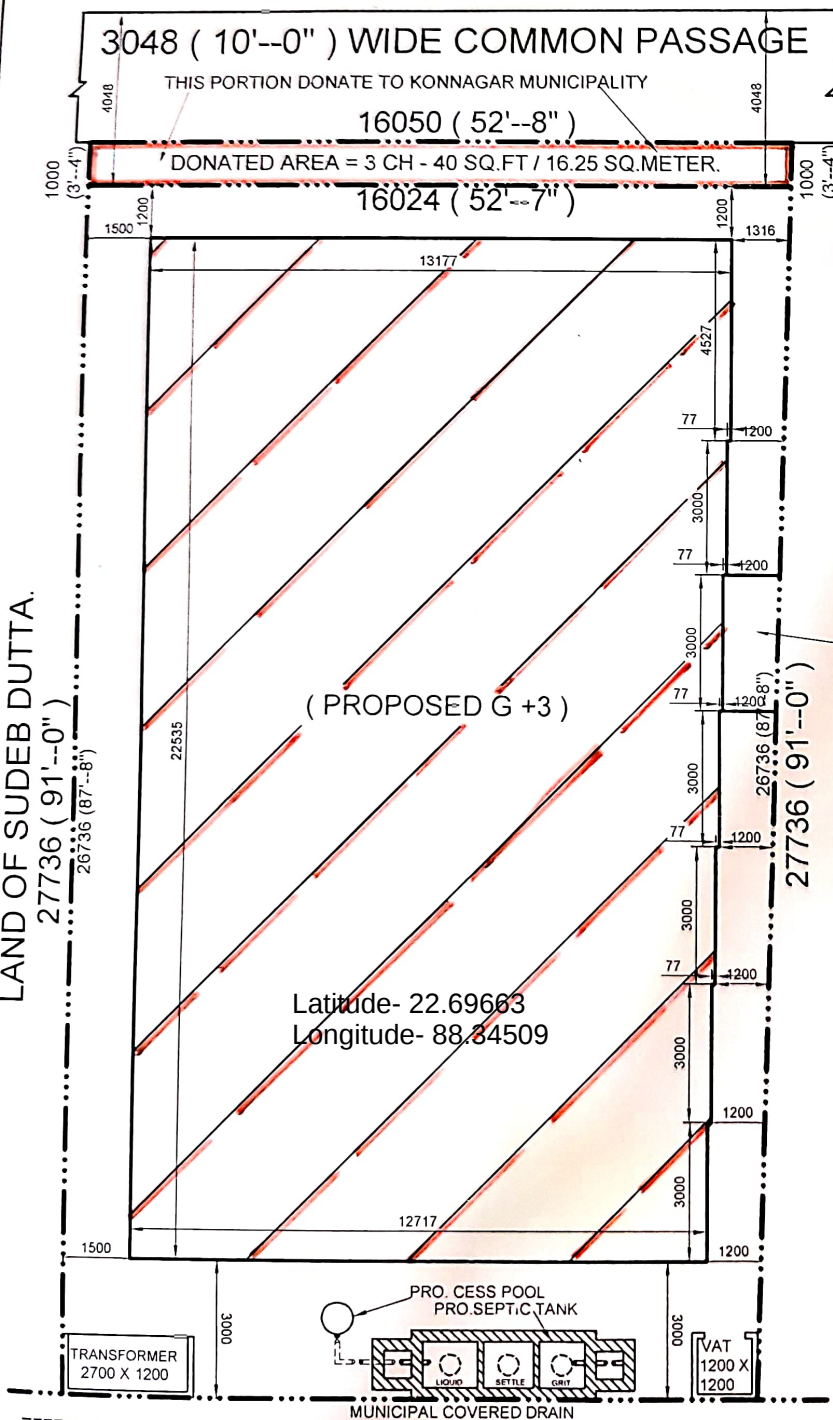

SIG. OF OWNERS :

স্বা. স্বা. স্বা. স্বা. স্বা.

Rupa Biswas

Kuhu Shome

Bidut Biswas.

SIG. OF L. B. S. :

Surosita Pal.

Surosita Pal

L.B.S. No. - 11/DD4/K.M./P.W.

28/1/A, S.C.Chatterjee Street

Konnagar, Hooghly