


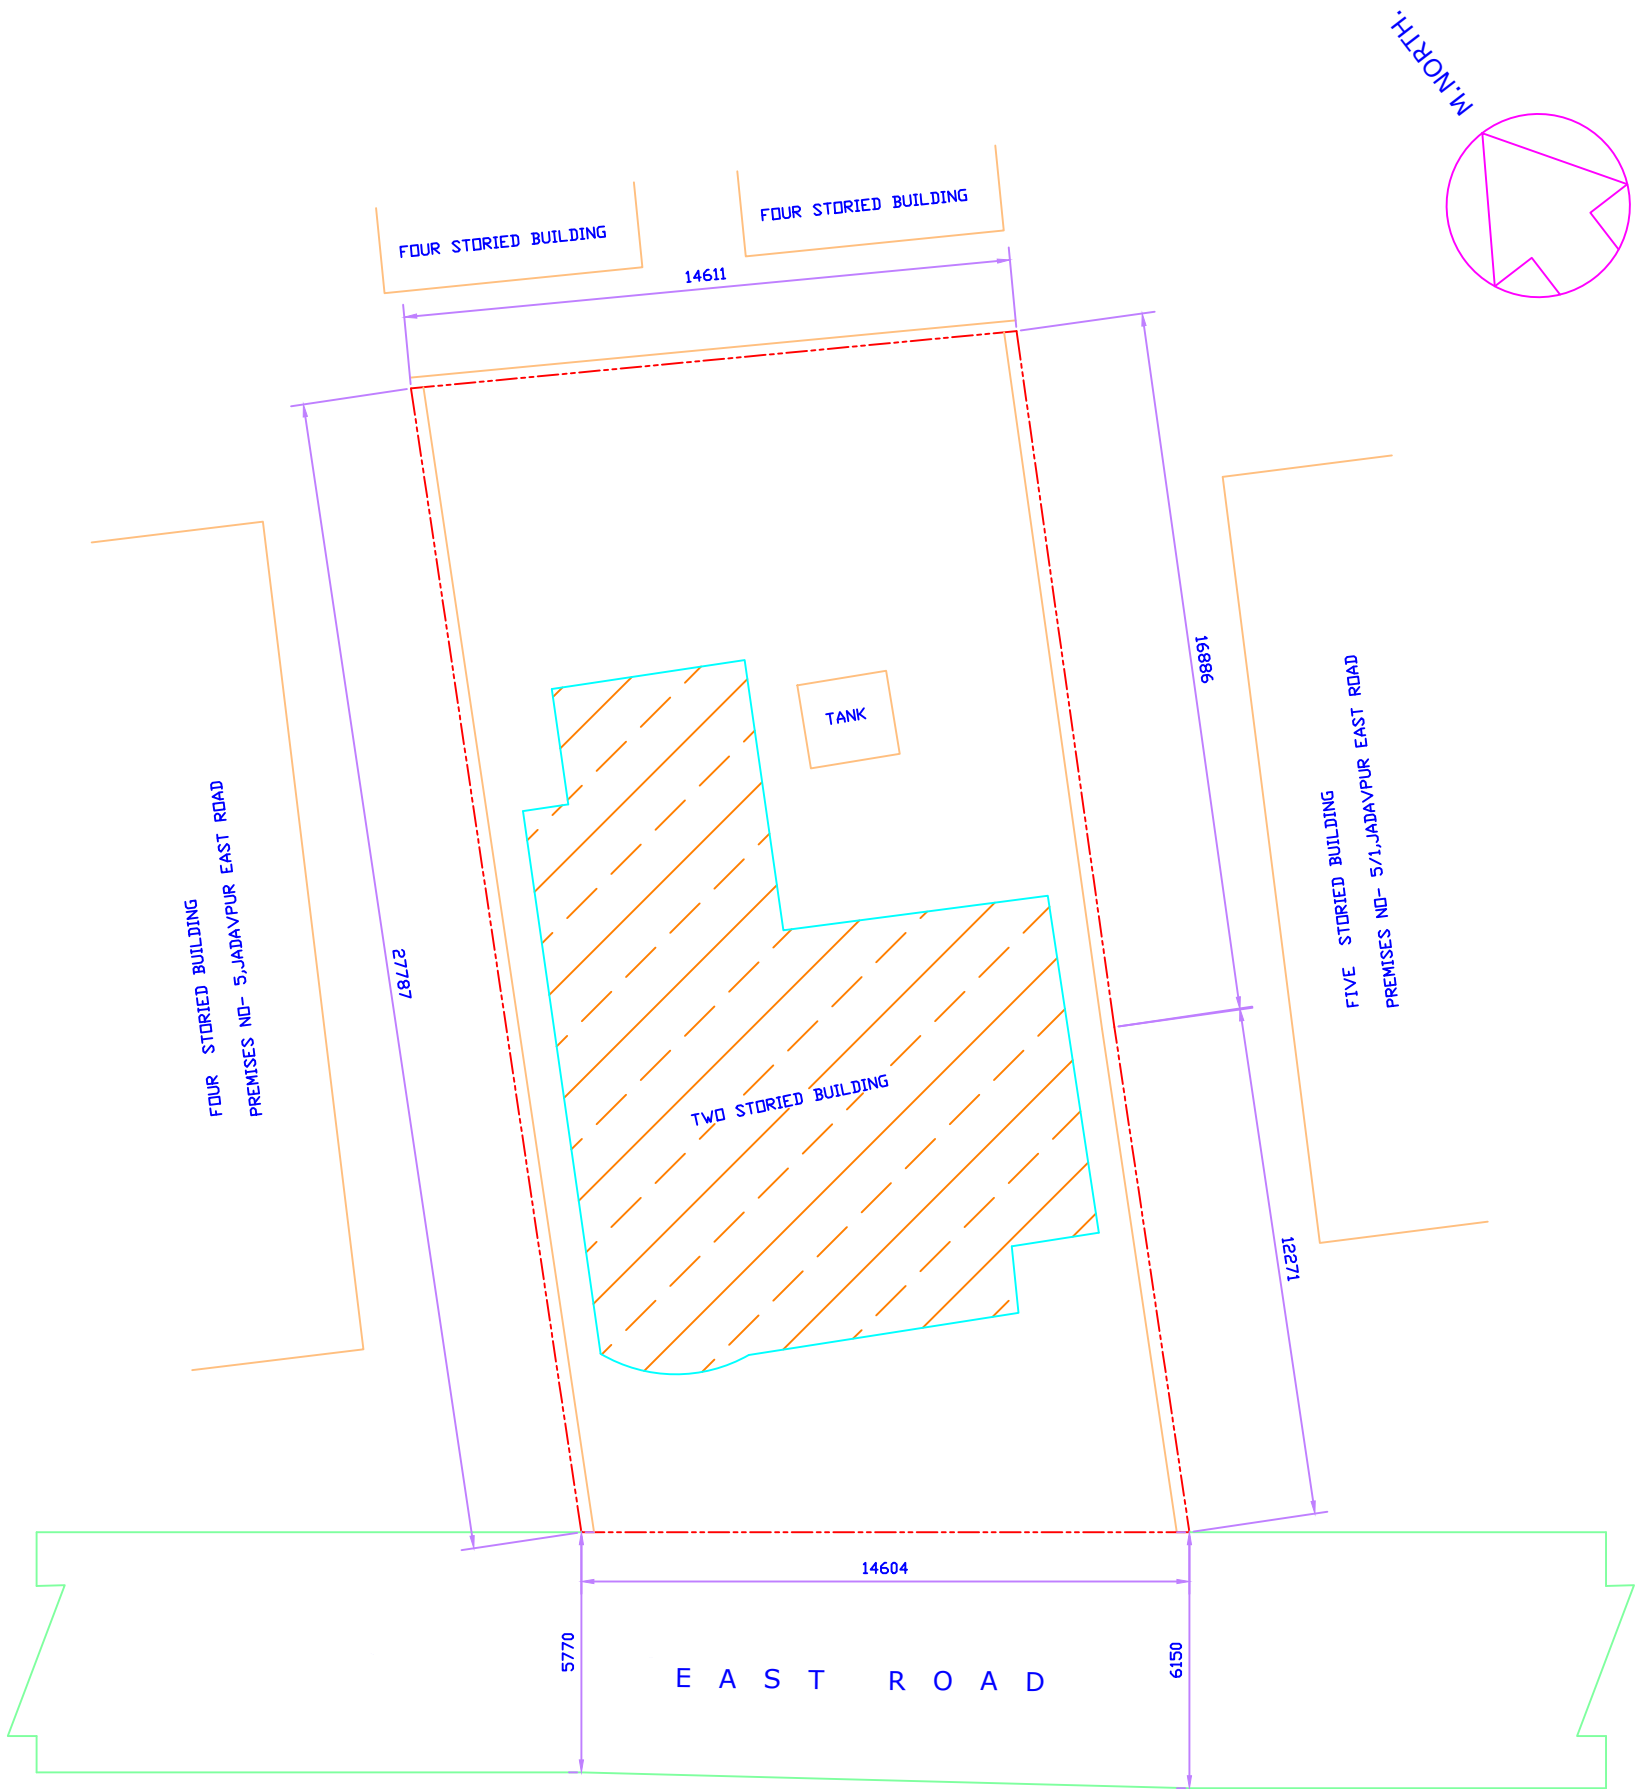

SURVEY JUNCTION
2/1B, PARBOTY CHAKRABORTY
LANE, KOLKATA- 700026.

SURVEY PLAN OF PREMISES
NO. 5/2, JADAVPUR EAST
ROAD, KOLKATA- 700032.

DRAWN.	D.B.	DRAWING NO.
CHEKD	S.DEY.	S/J-2-1549-22.
SCALE	1:100.	DATE
		19.06.2022.
DATE	17.06.2022.	TITLE
OF		SURVEY PLAN
SURVEY		

LAND AREA.

412.632 SQ.METRE.
06K. 02CH. 31SFT.
(MORE OR LESS)

NOTE:-

- (1) ALL DIMENSIONS ARE IN MM.
- (2) PROPERTY LINE AS SHOWN BY THE PARTY SHOWN THUS.
- (3) A.C.S INDICATE ASBESTOS SHED.
- (4) "I" INDICATE ONE STORIED BUILDING.