


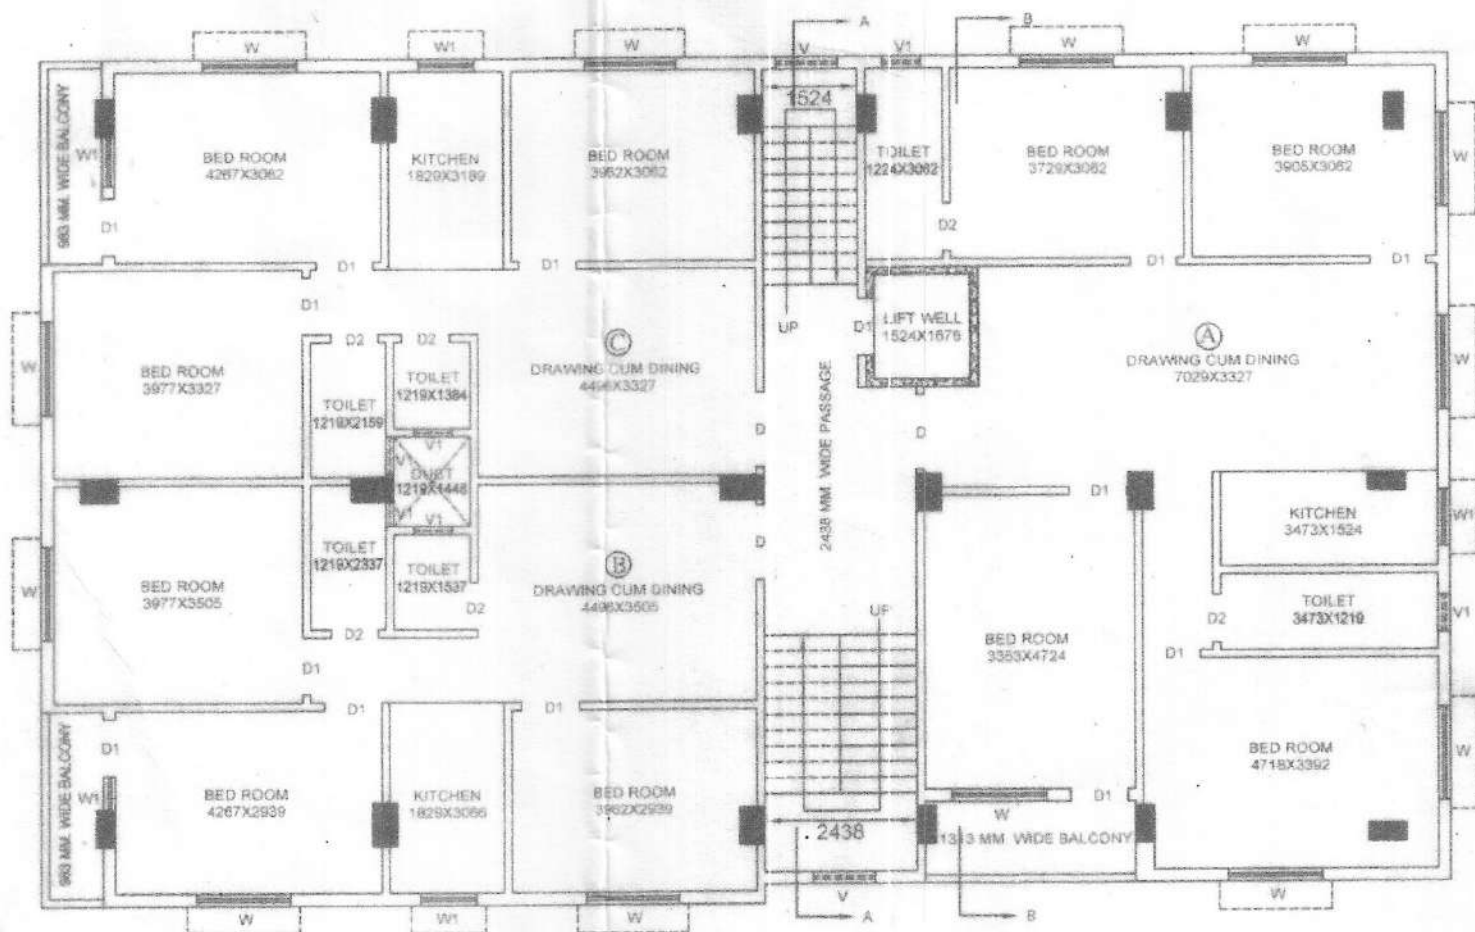

PROPOSED 1ST., 2ND., 3RD., 4TH., 5TH. & 6TH. FLOOR PLAN  
SCALE-1:100