


Drawn By :  
*Babulal Roy*  
MR. BABULAL ROY  
CIVIL ENGINEER  
LBS/II/1811,  
K.N.C

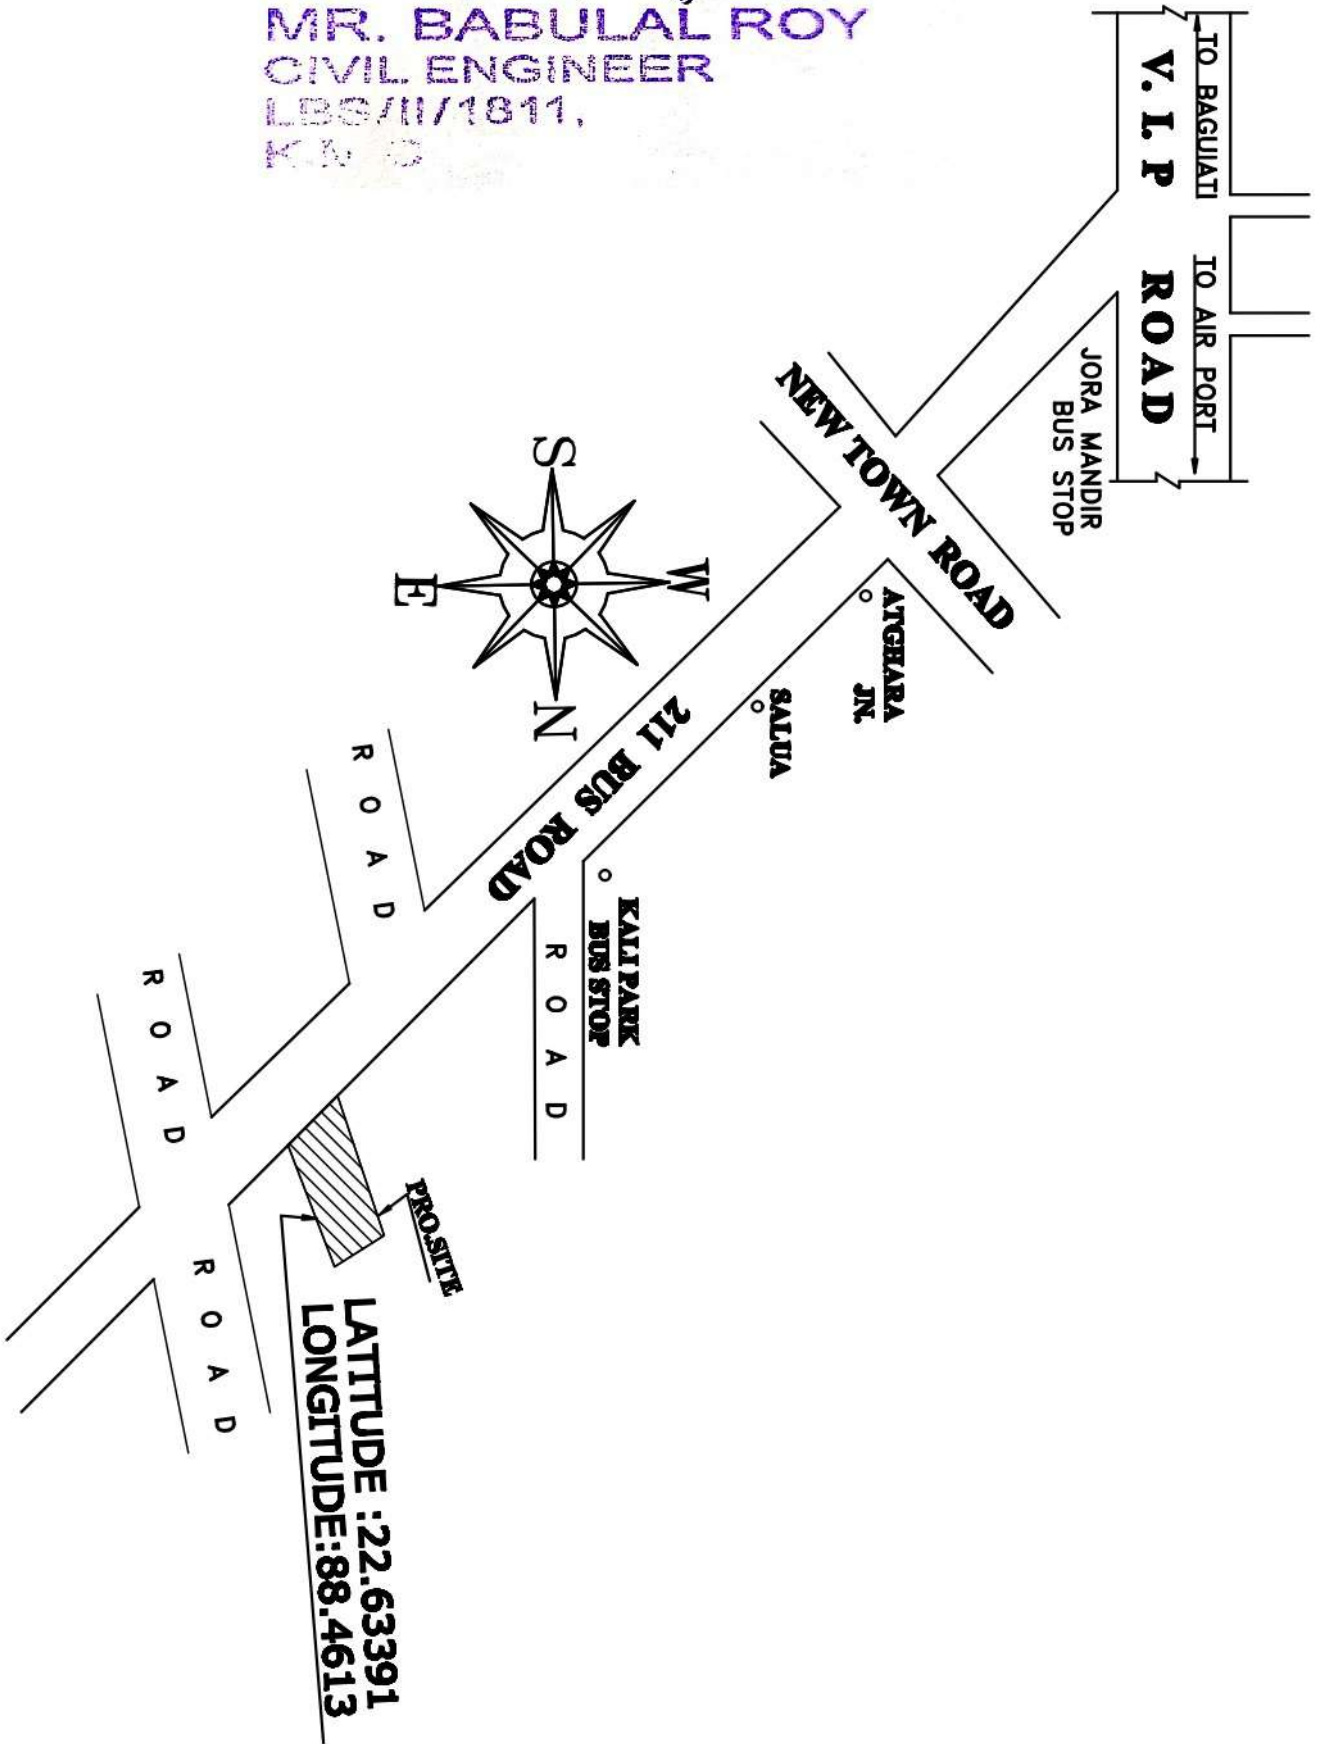

LOCATION PLAN(LATTITUDE-LONGITUDE)

SCALE 1:4000