


**Proposed Project at Mouza-Garfa, Khatian No-838,
Dag No-2331, Premises No-649, New Santoshpur,
Ward No-104, Borough-XII, under Kolkata Municipal
Corporation, P.S.-Survey Park, Kolkata-700075**

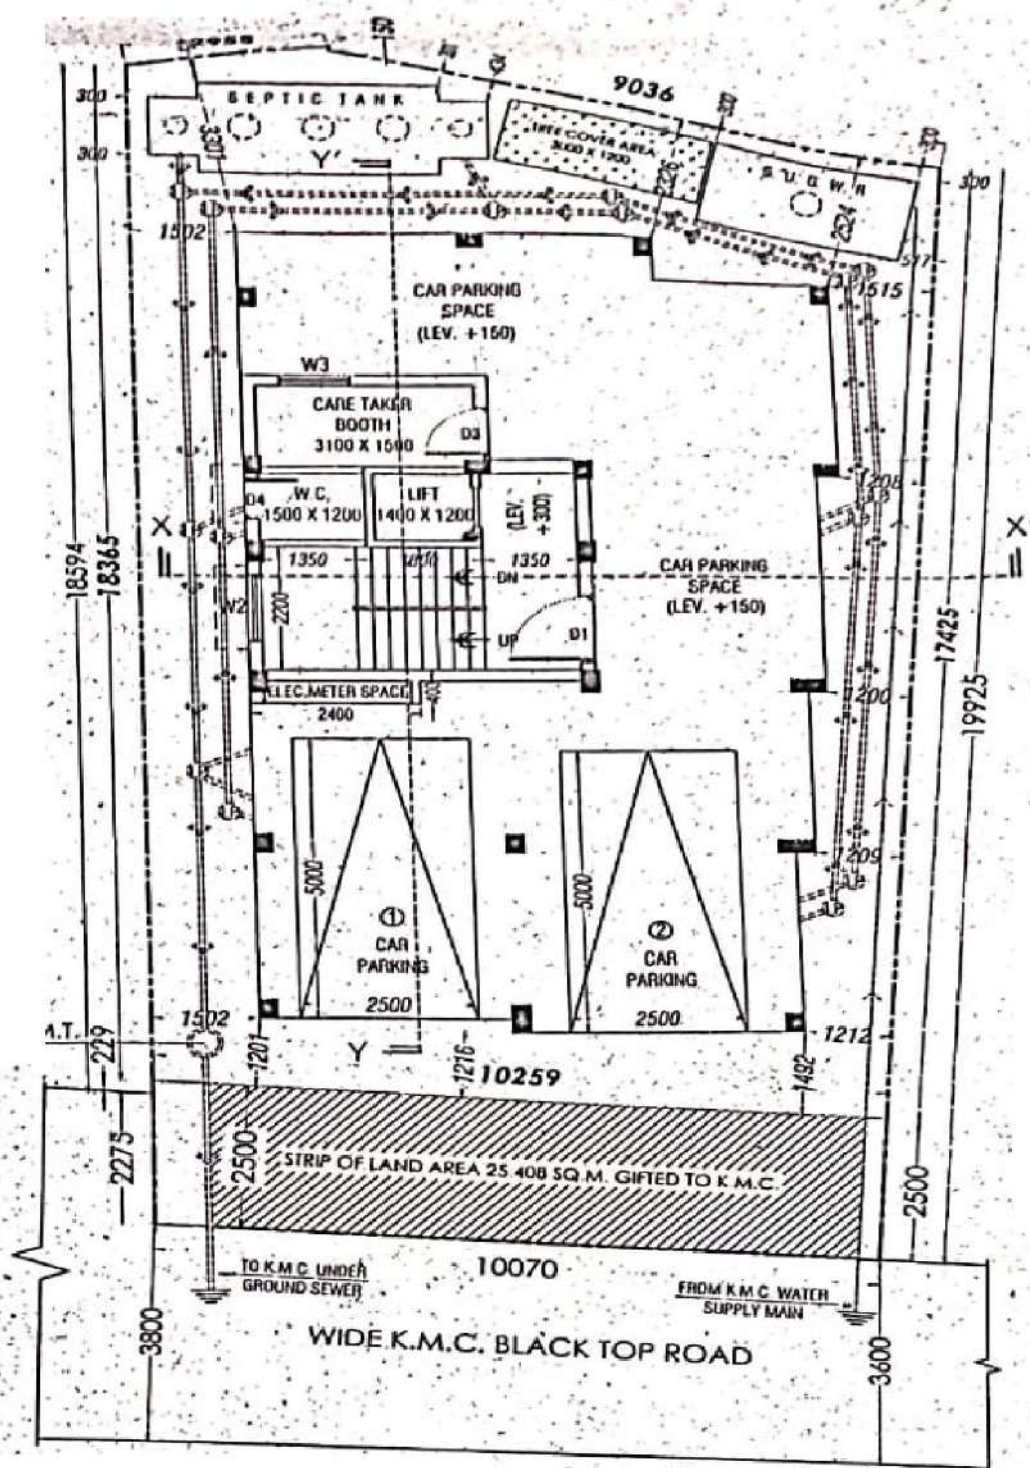

LATITUDE : 22.433238
LONGITUDE : 88.239640

A. P. CONSTRUCTION

Mail: apc@apcconstruction.com

Proprietor

SIGNATURE OF OWNER