
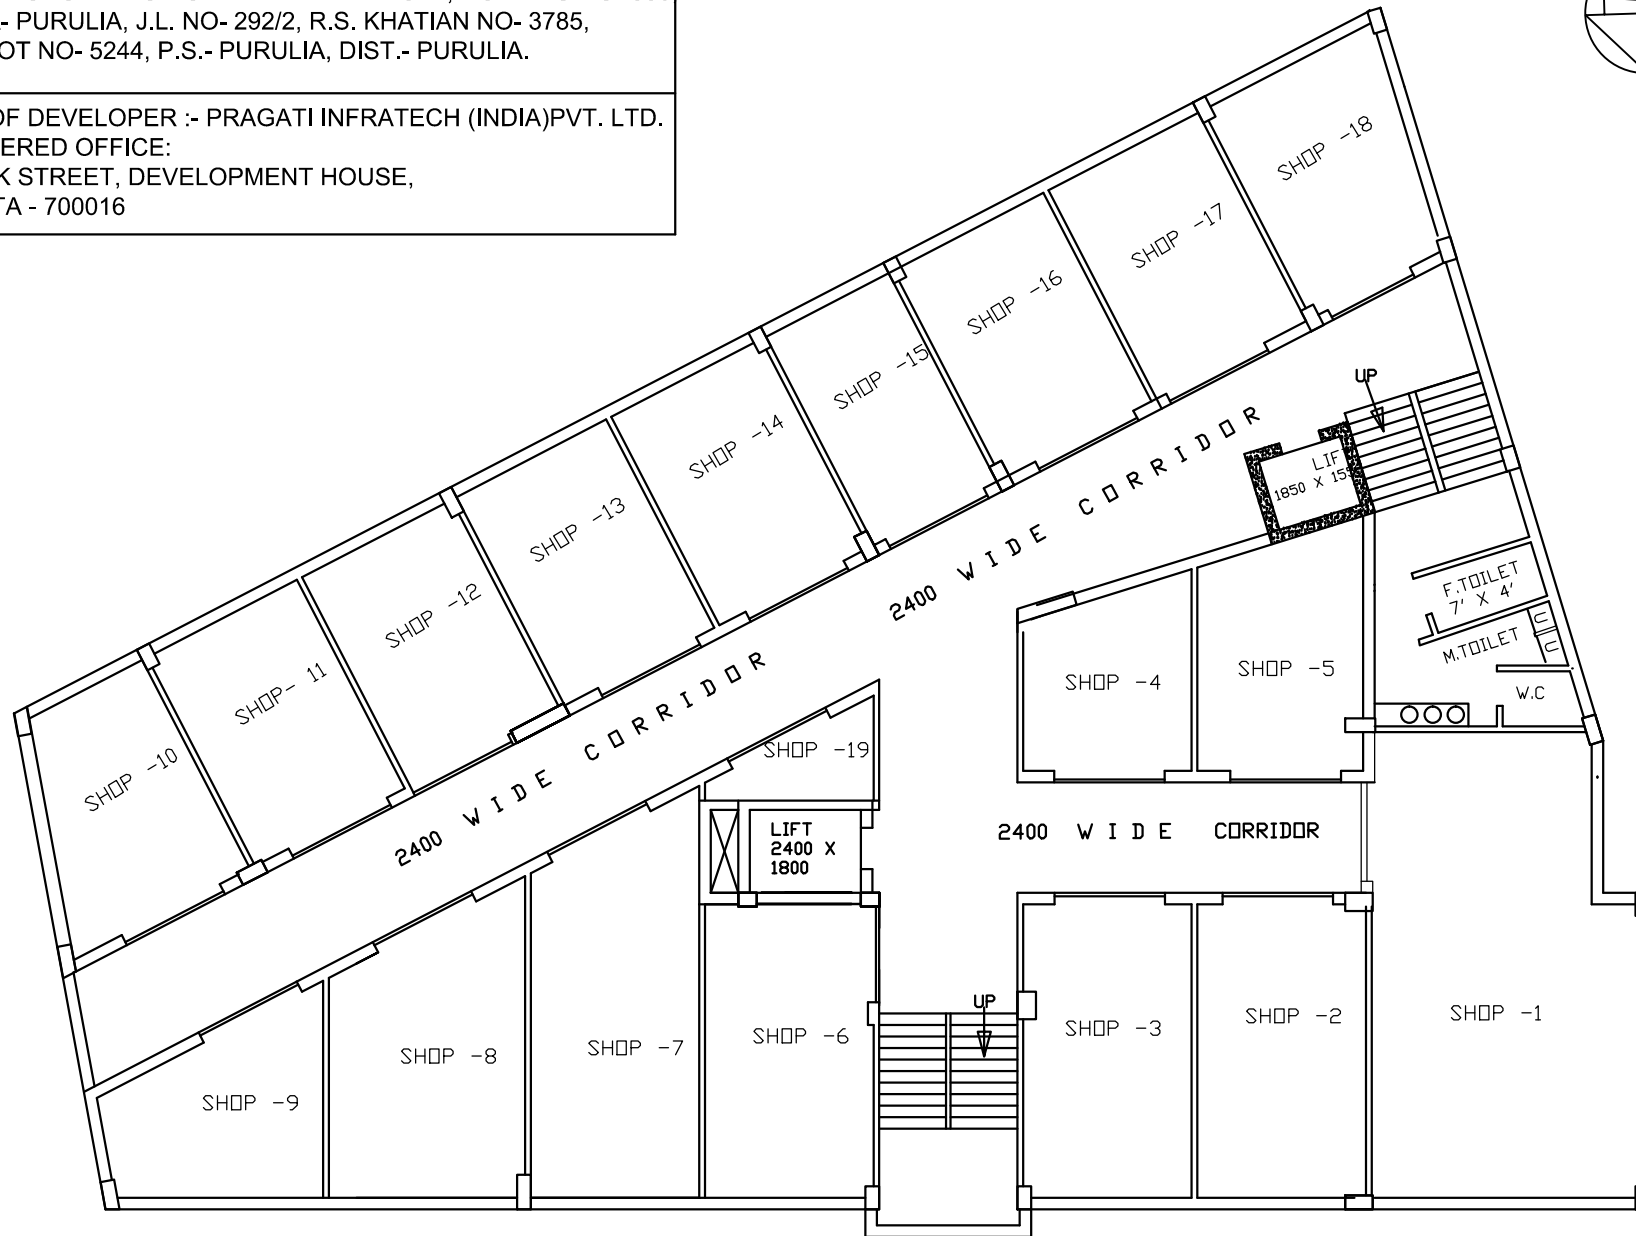


PLAN OF PROPOSED B+G+4 STORIED COMMERCIAL CUM
RESIDENTIAL FLAT BUILDING OF SRI. SUKUMAR MUKHERJEE
WITHIN PURULIA MUNICIPALITY WARD NO- 4, HOLDING NO- 380
MOUZA- PURULIA, J.L. NO- 292/2, R.S. KHATIAN NO- 3785,
R.S. PLOT NO- 5244, P.S.- PURULIA, DIST.- PURULIA.

NAME OF DEVELOPER :- PRAGATI INFRATECH (INDIA)PVT. LTD.
REGISTERED OFFICE:
24,PARK STREET, DEVELOPMENT HOUSE,
KOLKATA - 700016

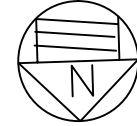

FIRST FLOOR