


**Proposed Project at Premises No-74/10/94A,
Sri Ram Thakur Road, in Ward No-96, Borough-
X, under Kolkata Municipal Corporation, P.S.-
Jadavpur, Kolkata-700032**

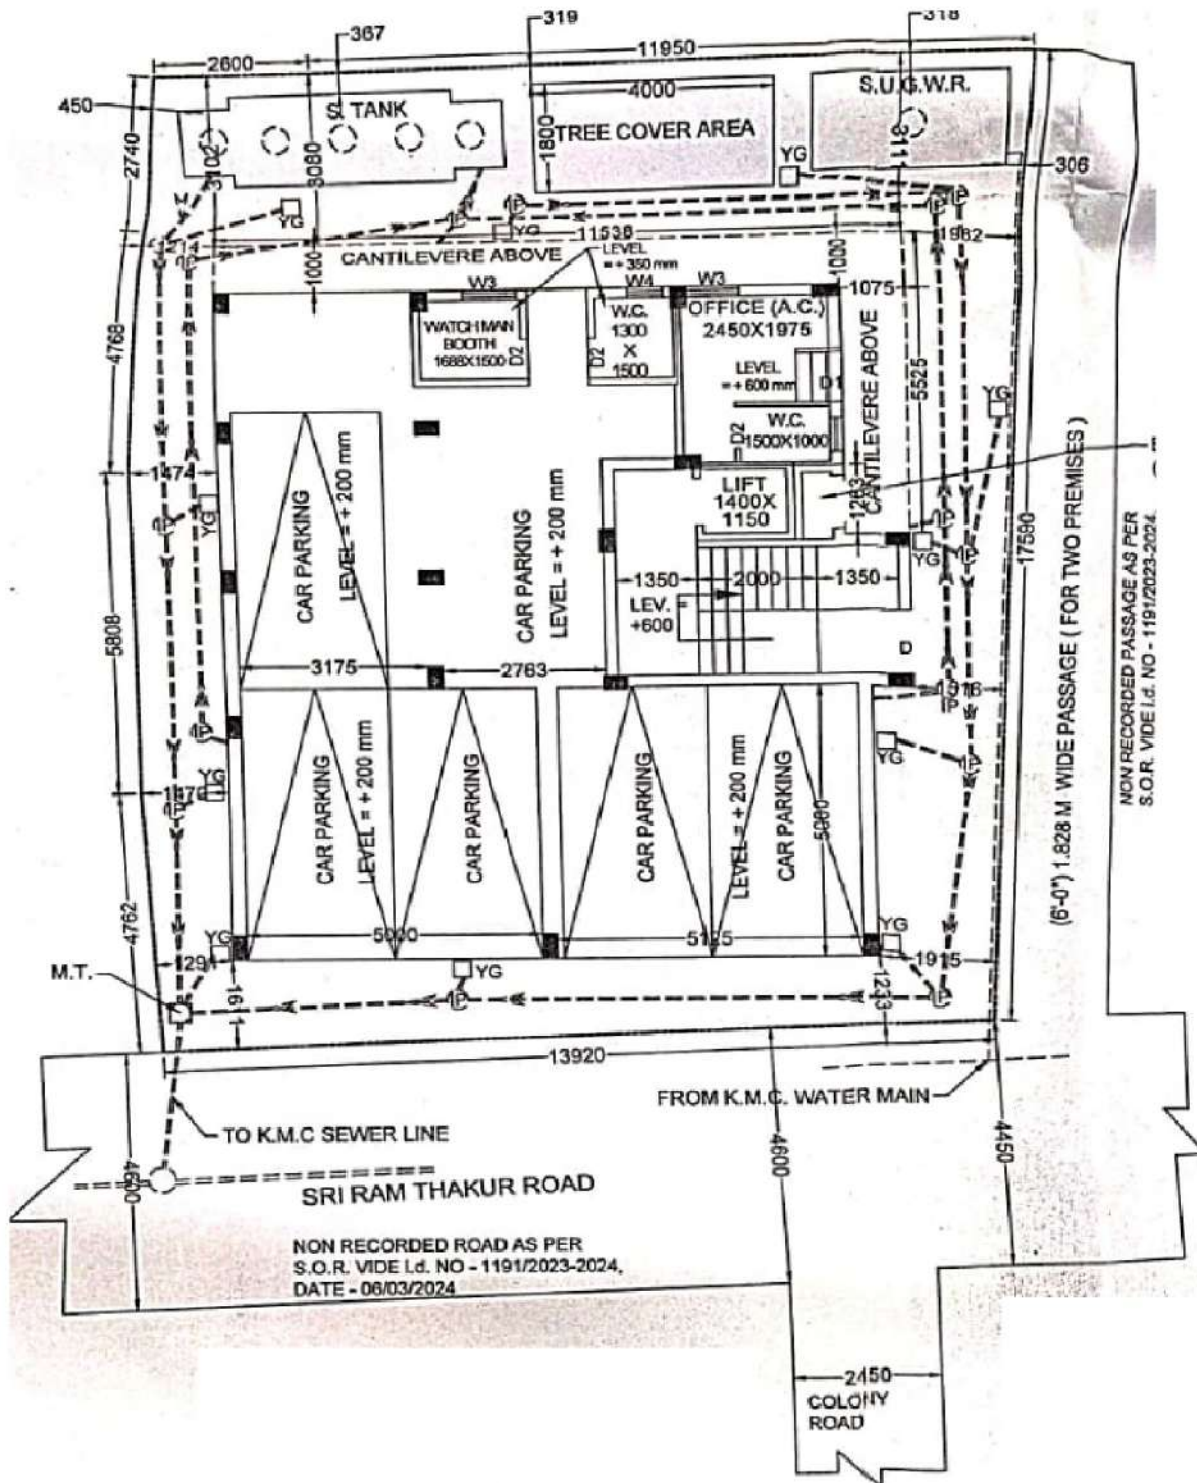

LATITUDE : 22.546279
LONGITUDE : 88.321687

S. D. CONSTRUCTION.
Subhas Das
Proprietor

SIGNATURE OF OWNER