
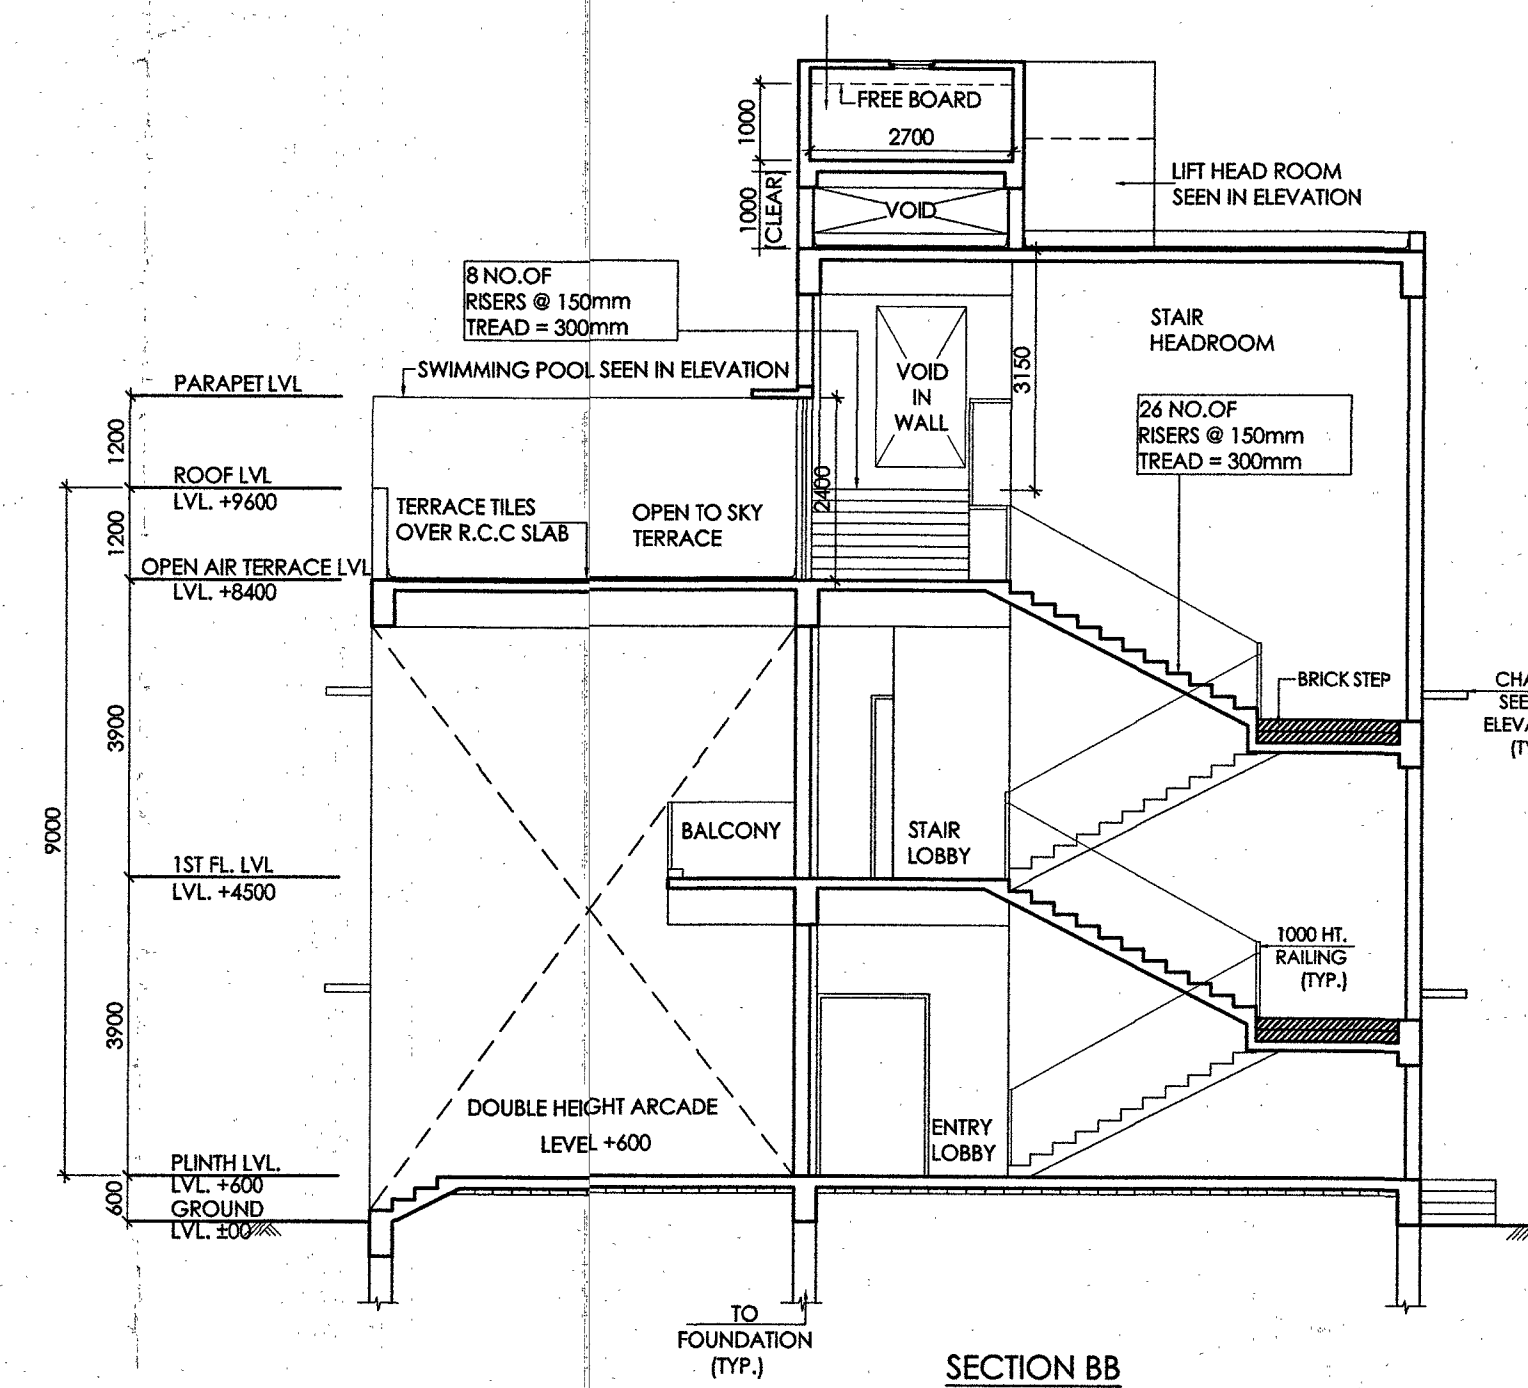
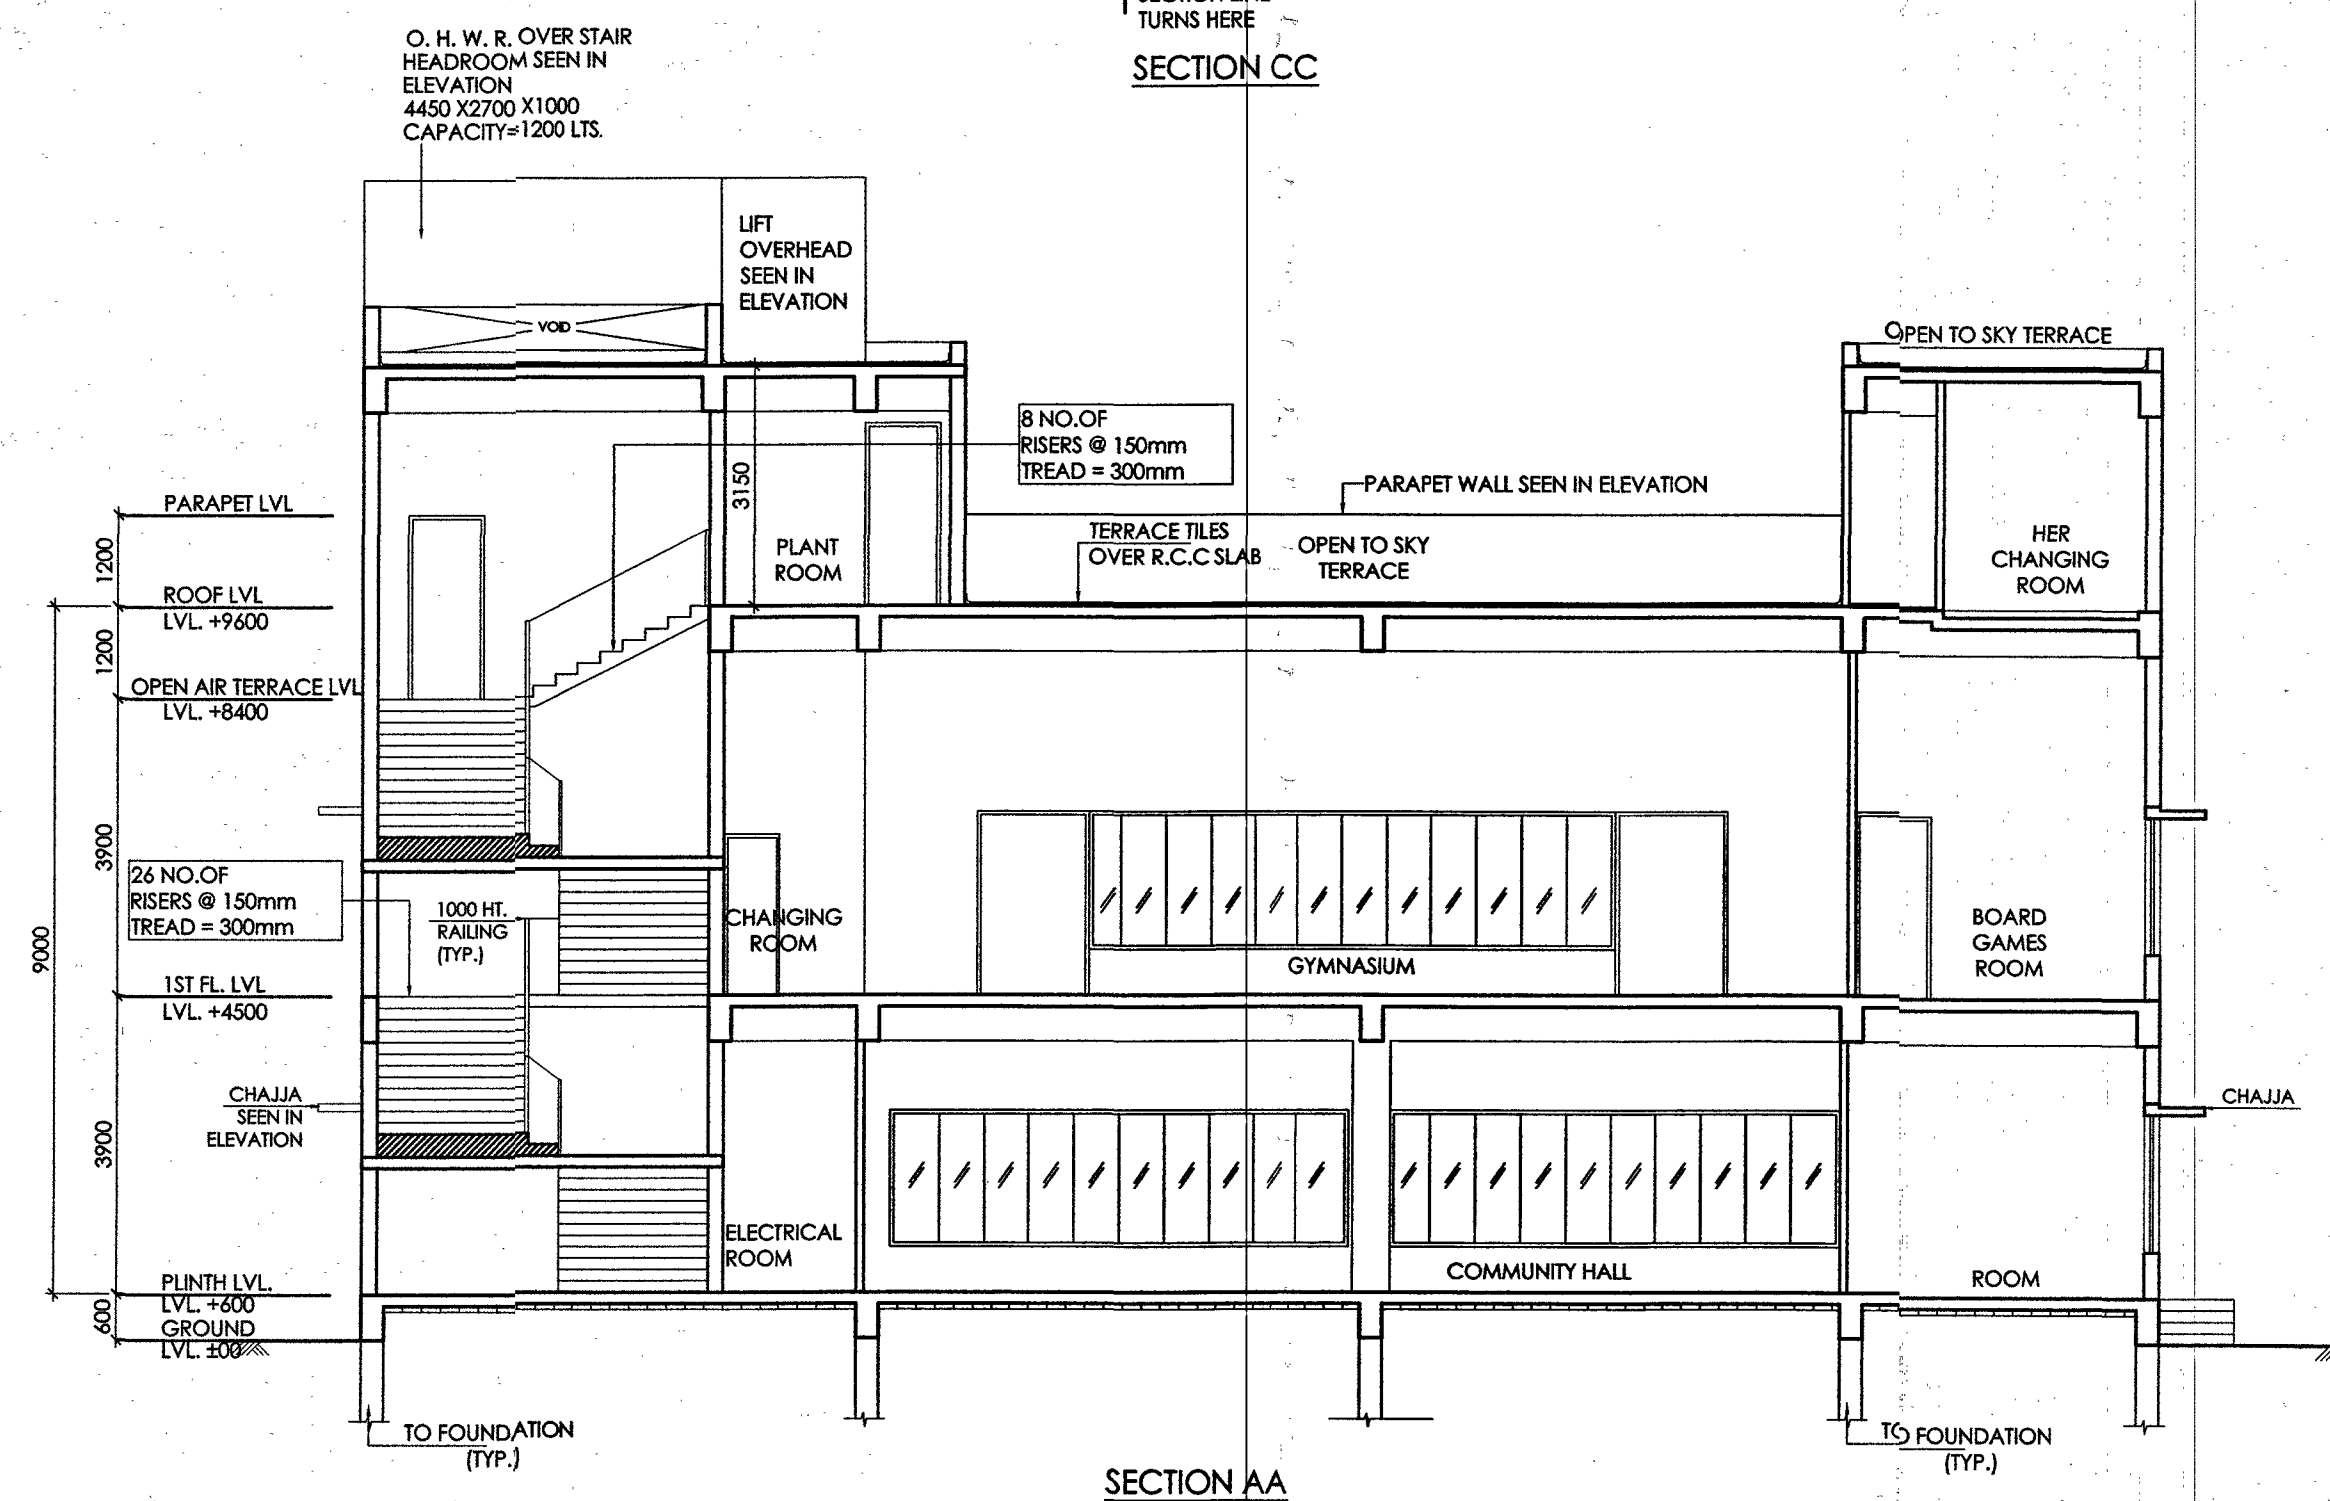
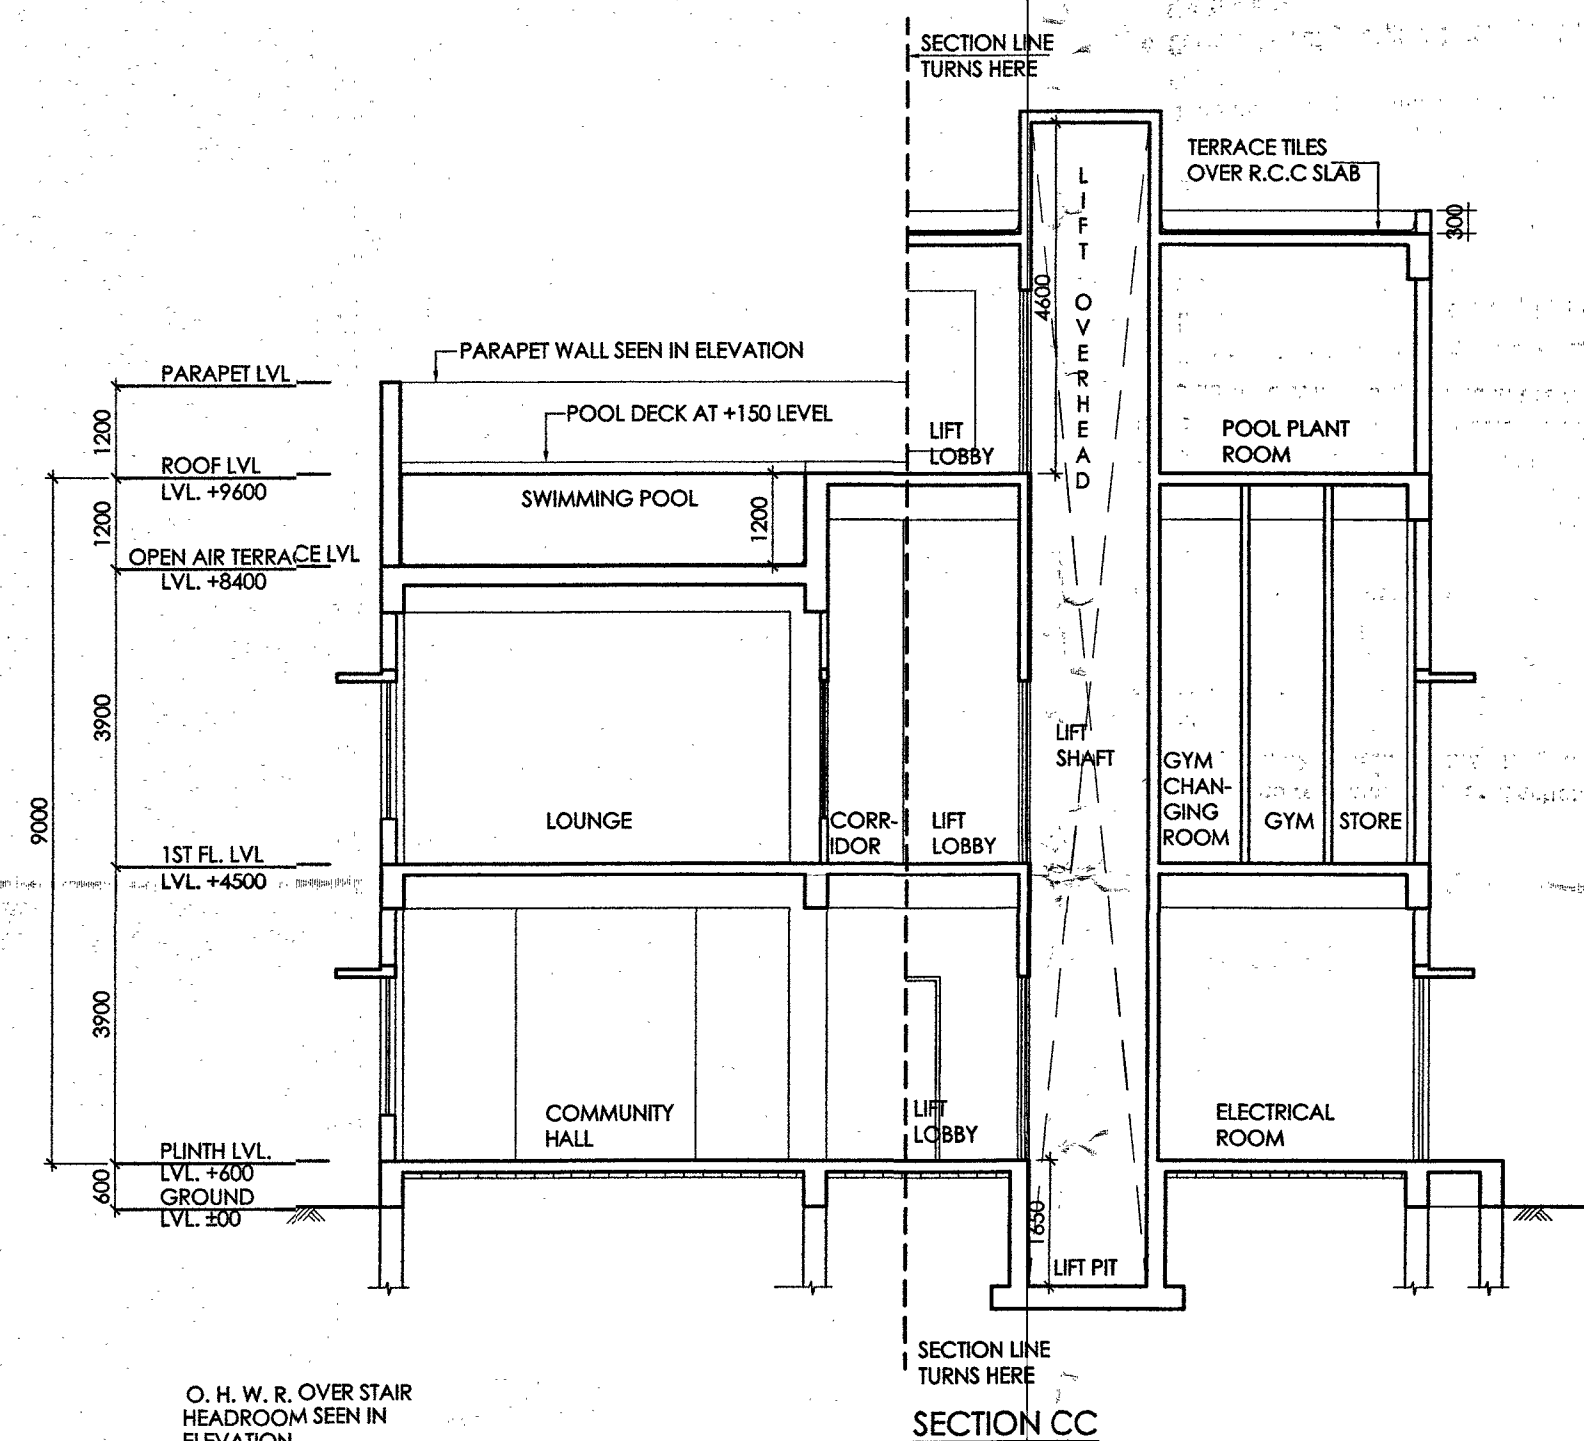
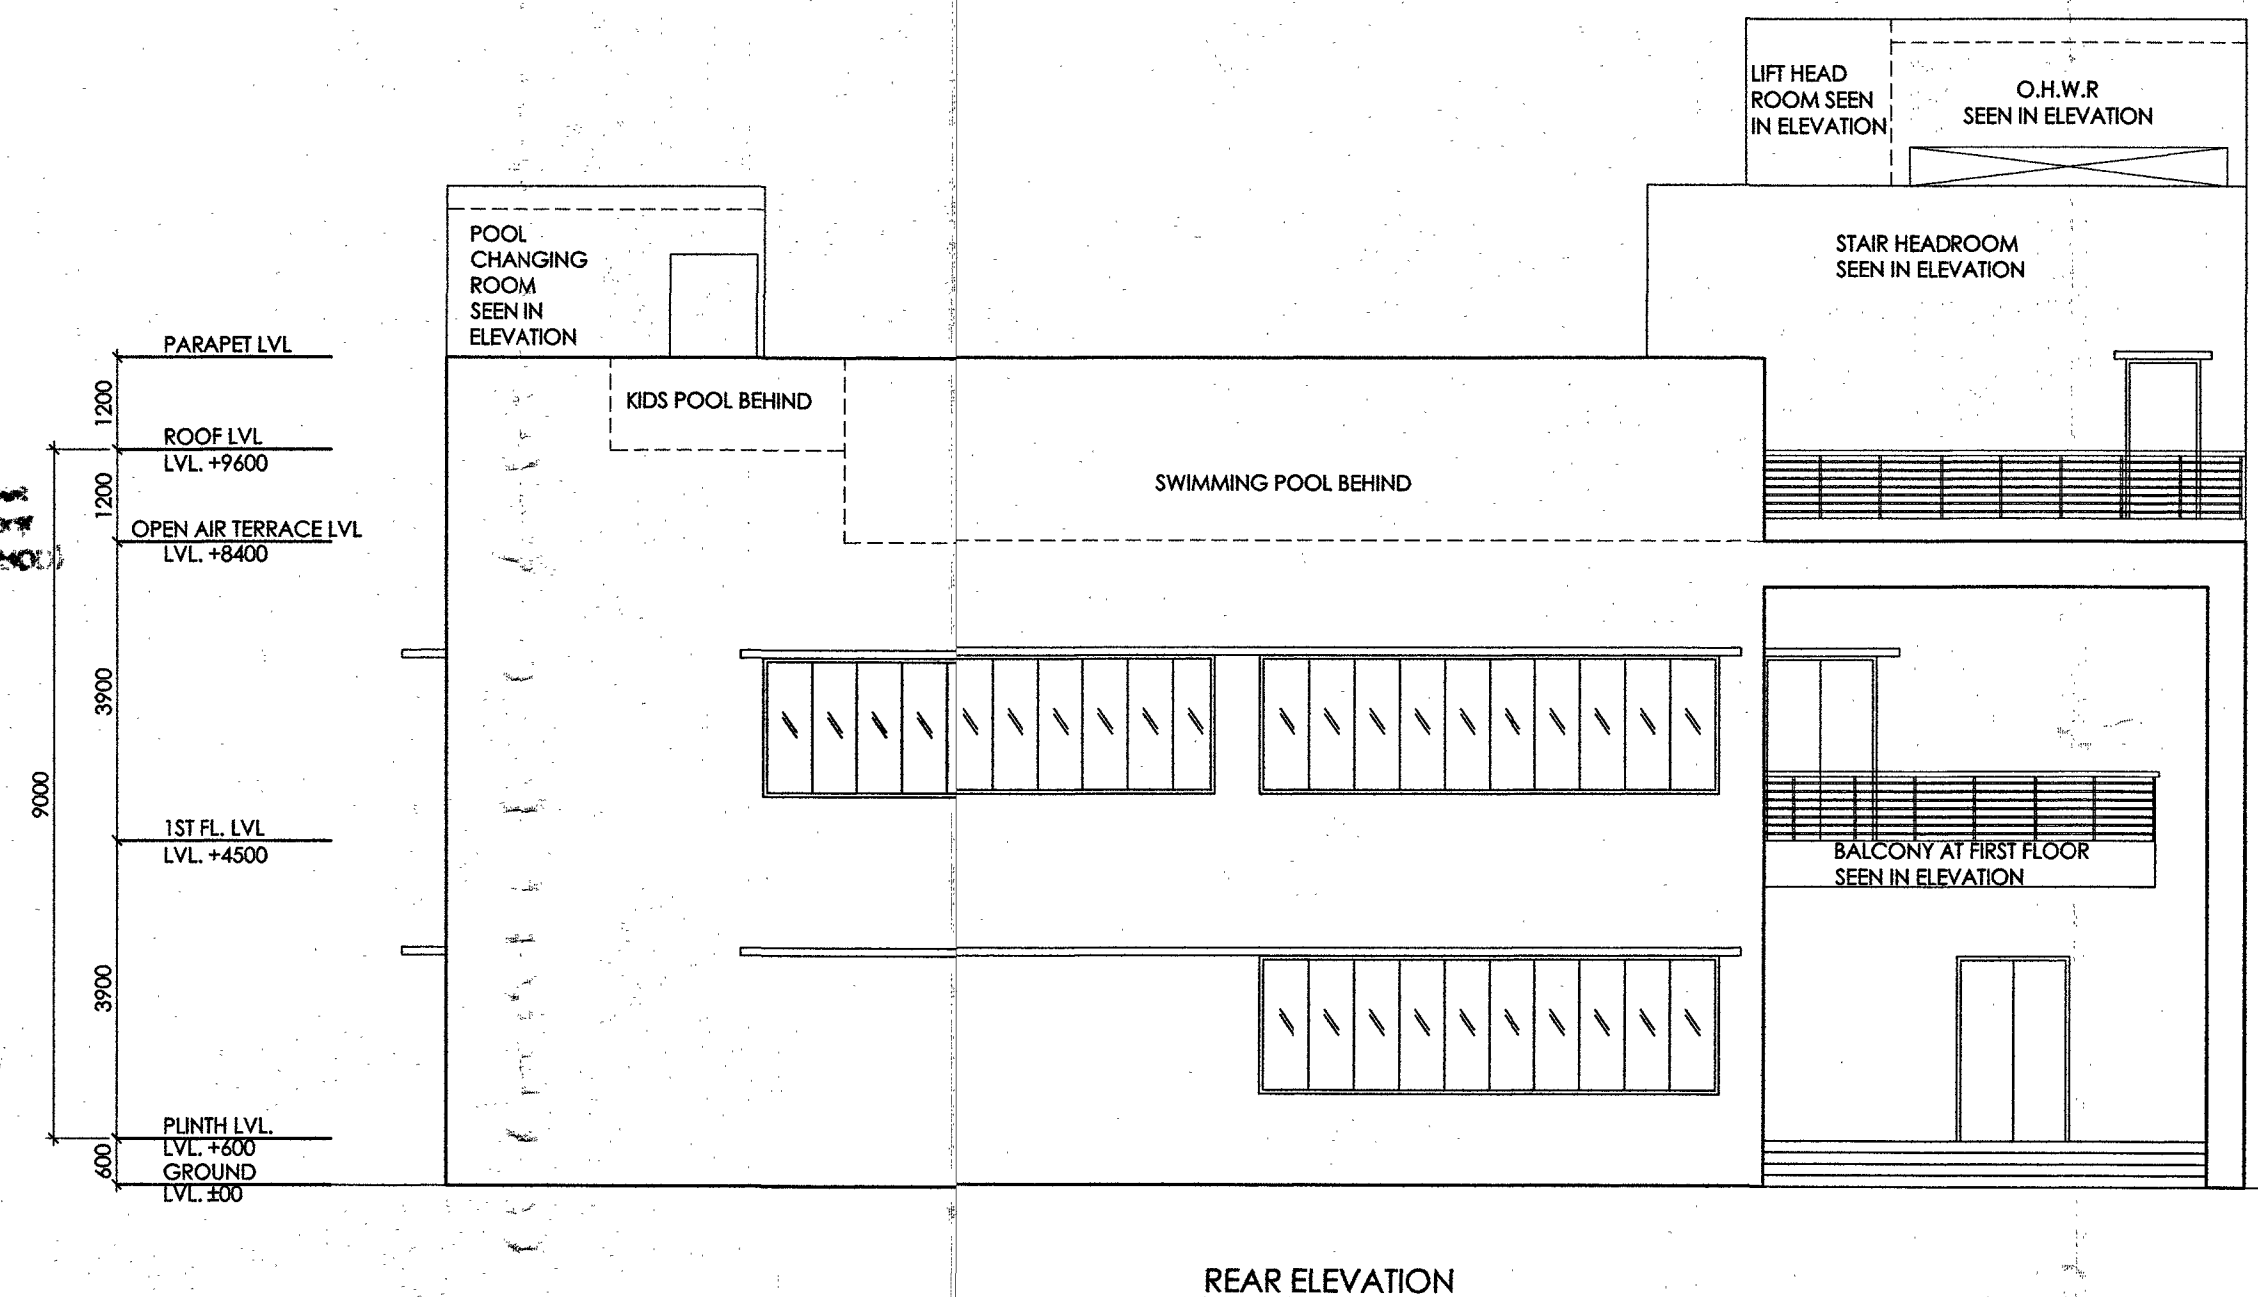


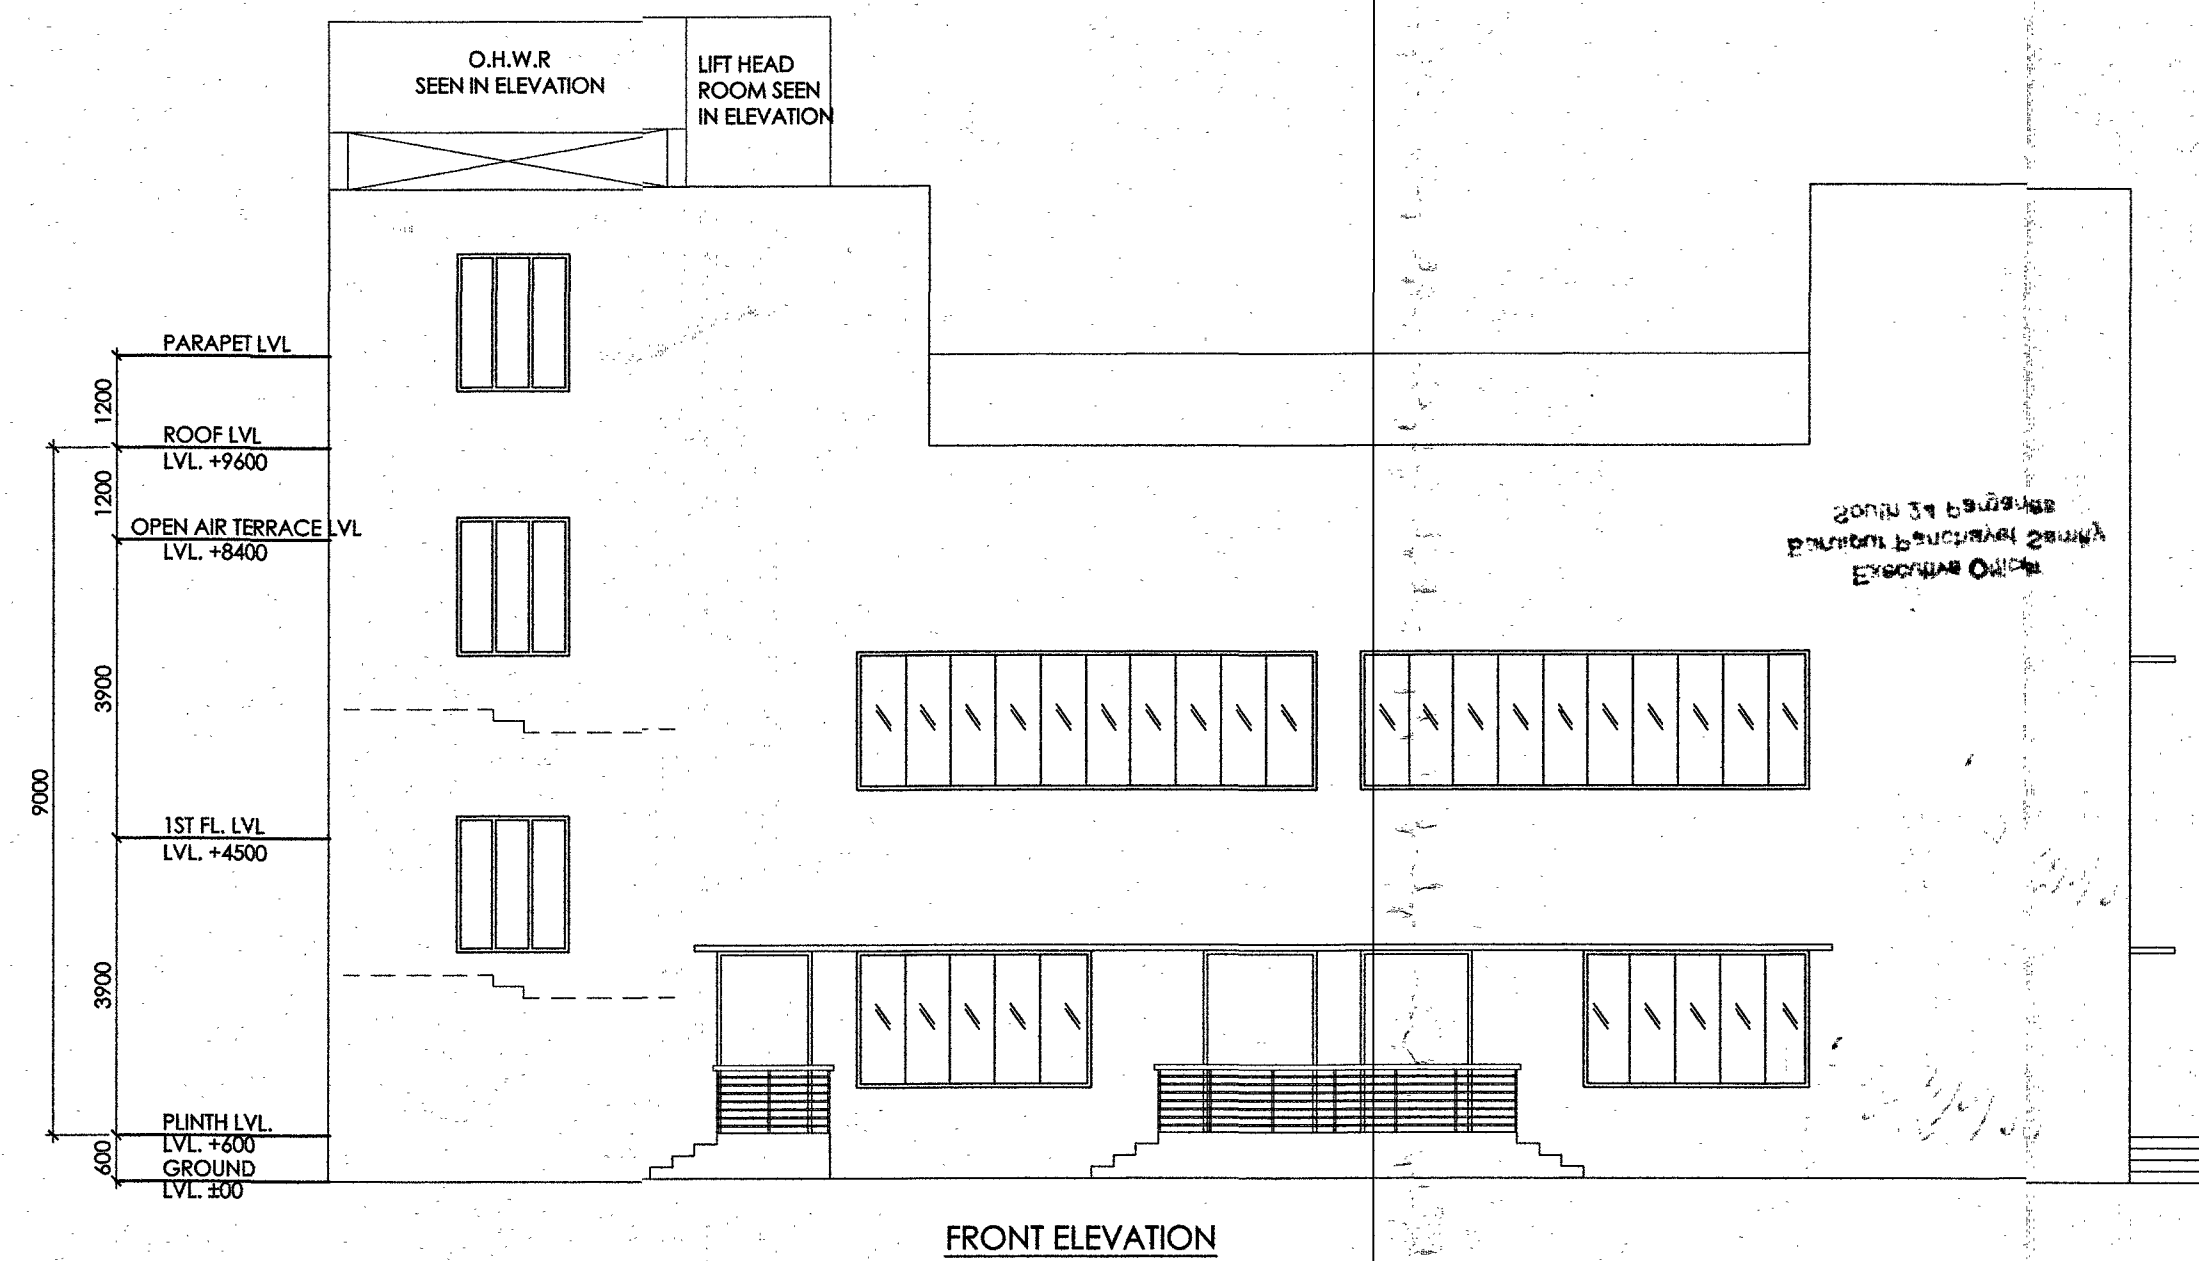

CERTIFICATE OF ARCHITECT

I DO HEREBY CONFIRM AND CERTIFY WITH FULL RESPONSIBILITY THAT THE BUILDING PLAN HAS BEEN PREPARED BY ME KEEPING THE PROVISION OF N.B.C. OF INDIA AND CERTIFY THAT IT IS SAFE AND STABLE IN ALL RESPECT

Sunil Maniramka
SUNIL MANIRAMKA, (B.Arch.)
Consulting Architect
Council of Architecture (Reg. No. CA/83/18638)

SUNIL MANIRAMKA
74B, A.J.C. BOSE ROAD
KOLKATA-16

SIG. OF ARCHITECT

CERTIFICATE OF ENGINEER

THE STRUCTURAL DESIGN AND DRAWINGS OF BOTH FOUNDATION AND SUPER STRUCTURE OF THE BUILDING HAS BEEN MADE BY ME CONSIDERING THE SOIL TEST REPORT SUBMITTED BY GEOTECH ENGINEER AND ALSO CONSIDERING ALL POSSIBLE LOADS, SEISMIC LOAD AND THE MOMENTS GENERATED BY THE PROPOSED STRUCTURE AS PER BIS & THE NATIONAL BUILDING CODE OF INDIA & CERTIFIED THAT IT IS SAFE & STABLE IN ALL RESPECT & THESE PROVISIONS SHALL BE ADHERED TO DURING THE CONSTRUCTION.

Chandi Prosad Khanra
CHANDI PROSAD KHANRA
BE (CIVIL), ME (STRUCT.), MIE (INDIA)
ESB - 1/2

CHANDI PROSAD KHANRA
63/22, BRIDABAN MULLICK LANE
HOWRAH-711101

SIG. OF STR. ENGINEER

CERTIFICATE OF GEO-TECHNICAL ENGINEER

THIS IS TO CERTIFY THAT THE SOIL TEST HAS BEEN PERFORMED BY ME FOR THIS PROJECT

Dr. Sujit Kumar Bose
DR. SUJIT KUMAR BOSE
Ph.D., M.C.E.(Soil), B.C.E.(Hons.)
MIGS, MIRC
Empaneled Geotechnical
Engineer Under KMC
License No. - G.T./1/12

SIG. OF GEO-TECHNICAL ENGINEER

CERTIFICATE OF OWNER

THIS IS TO CERTIFY THAT I SHALL NOT ON A LATER DATE MAKE ANY ADDITION OR ALTERATION TO THIS PLAN. IT IS CERTIFIED THAT I HAVE GONE THROUGH THE N.B.C. OF INDIA AND ALSO ABIDE BY THOSE RULES DURING AND AFTER CONSTRUCTION OF BUILDING

Mirania Swarn Developers LLP
MIRANIA SWARN DEVELOPERS LLP
Chartered Attorney
SIG. OF OWNER

PROJECT

PLAN OF PROPOSED RESIDENTIAL COMPLEX
COMPRISING 5 NOS OF (G+4) , 46 NOS OF (G+1)
BUNGALOWS & 1NO. (G+1) CLUB HOUSE AT DAG NO.
13909 (PART), 13919 (PART), 13920, 13921 (PART), 13922,
13923(PART), 13924, 13925, 13926, 13927, 13928, 13888
(PART), 13929 (PART), 13889 (PART), 13950, 13951
(PART) , R.S. KHATIAN NO. 3297, 3748, 4231, 7001, 5103,
48, 1978, 48, 56, 7001, 5103, 5103, 5849, 6876,
4441, MOUZA BARUIPUR, WITHIN LOCAL LIMIT OF MADARAT
GRAM PANCHAYAT, IN THE DISTRICT OF SOUTH 24
PARGANAS, PIN 700144

SANCTION DRAWING (CLUB)

SECTION-AA, SECTION-BB, SECTION-CC ELEVATION FRONT & REAR

STRUCTURAL CONSULTANTS : Mr. Chandi Prosad Khanra
BE (CIVIL), ME (STRUCT.), MIE (INDIA).

SHEET NO.
06

DATE : 10.05.2023 SCALE : 1:100 DEALT : SOURIK/ASHIM DRG.NO.-L. BARUIPUR/SD/CLUB/06

ARCHITECTS :
MANIRAMKA AND ASSOCIATES
74 B, A. J. C. BOSE ROAD, KOLKATA-700 016
PHONE : (033) 2217 8329
maniramka.associates@gmail.com
www.maniramkaarchitect.com

NORTH
AS PER
SITE

RO

Junior Engineer (WRDD)
Baruipur Dev. Block
South 24 Parganas

Council of Architects (Reg. no. SA19319838)
Consulting Architect
SUNIL MANIBANKA' (B.Arch)