


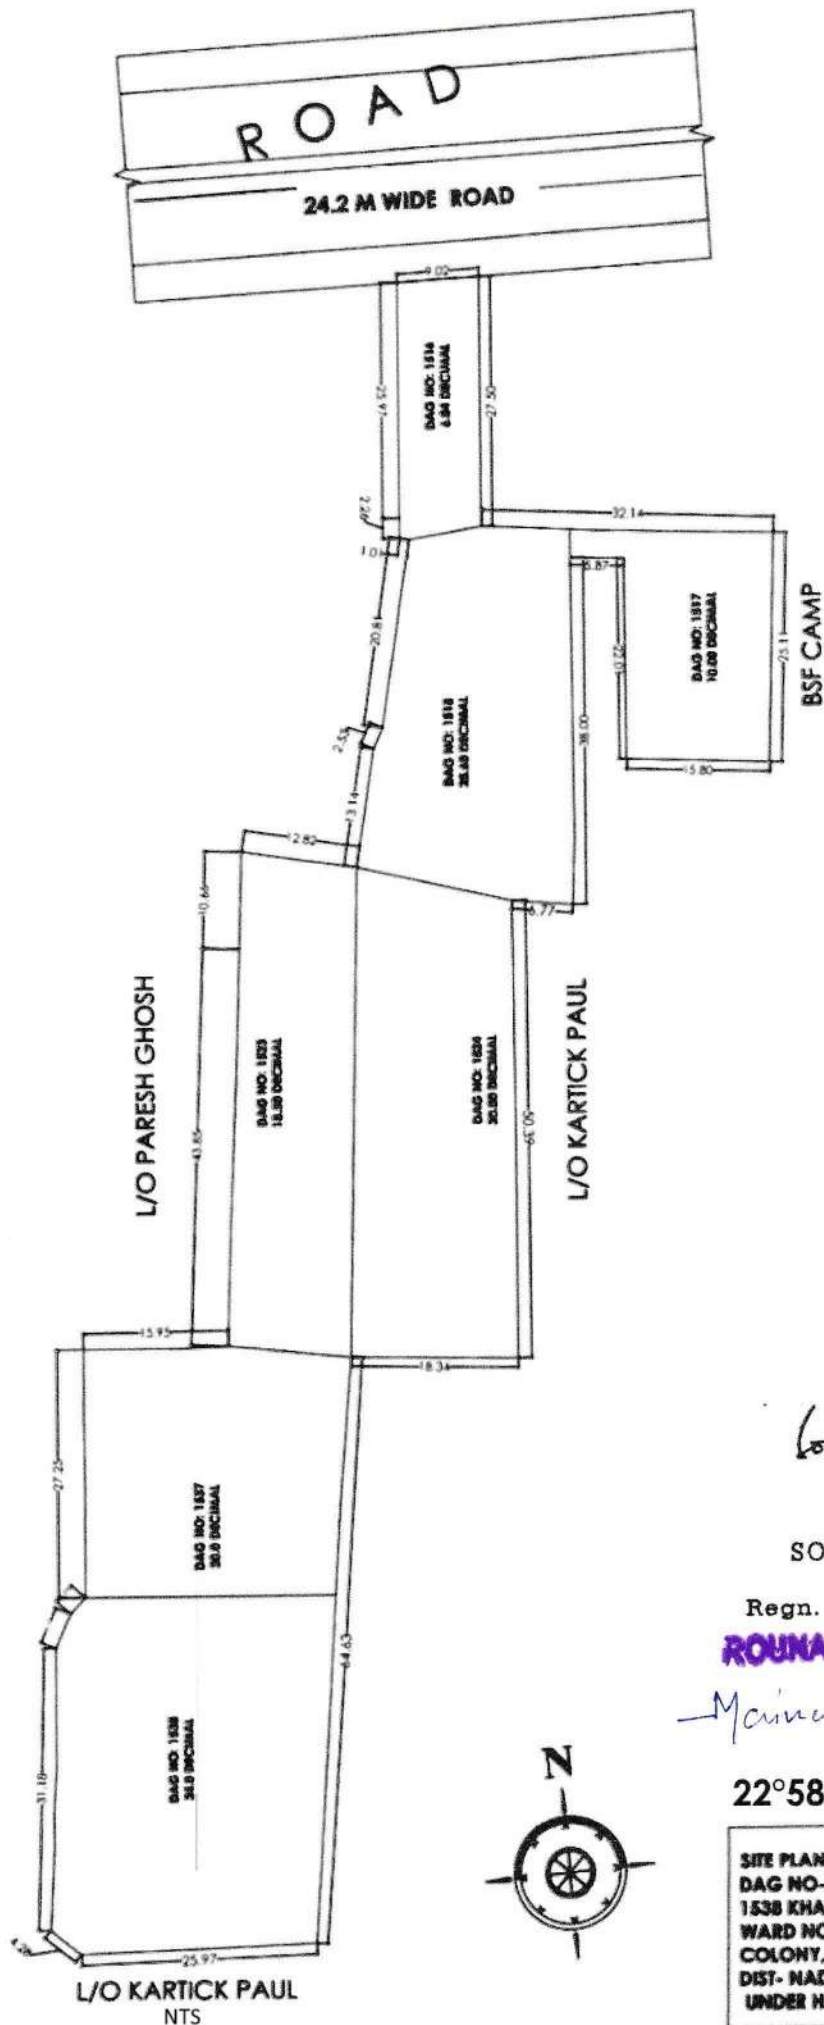

Sougata Dhara

SOUGATA DHARA
Architect

Regn. No.-CA/2011/51739

ROUNAK CONSTRUCTION

Manish Chandra
Proprietor

22°58'02.1"N 88°32'32.4"E

SITE PLAN OF MOUZA- 07 NO BALINDI,
DAG NO-LR- 1514, 1517, 1518, 1523, 1524, 1537,
1538 KHATIAN NO-LR- 1203, 1204, 1920, 2049,
WARD NO-04, HOLDING NO-175C, RABINDRA
COLONY, J.L NO-07, P.O. & P.S.- HARINGHATA,
DIST- NADIA, PIN- 741244 STATE- WEST BENGAL
UNDER HARINGHATA MUNICIPALITY.