
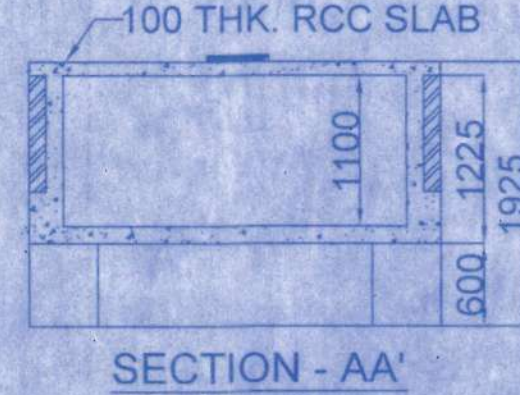
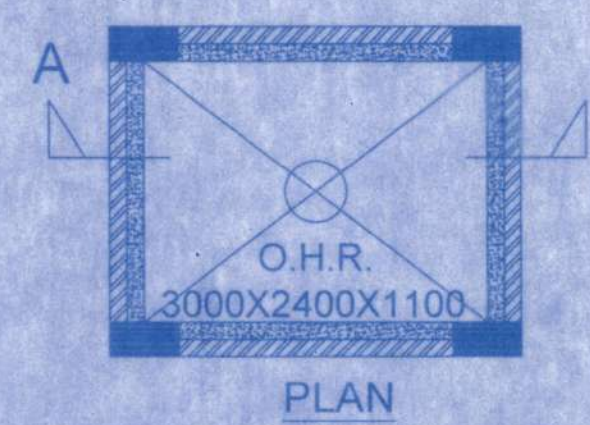
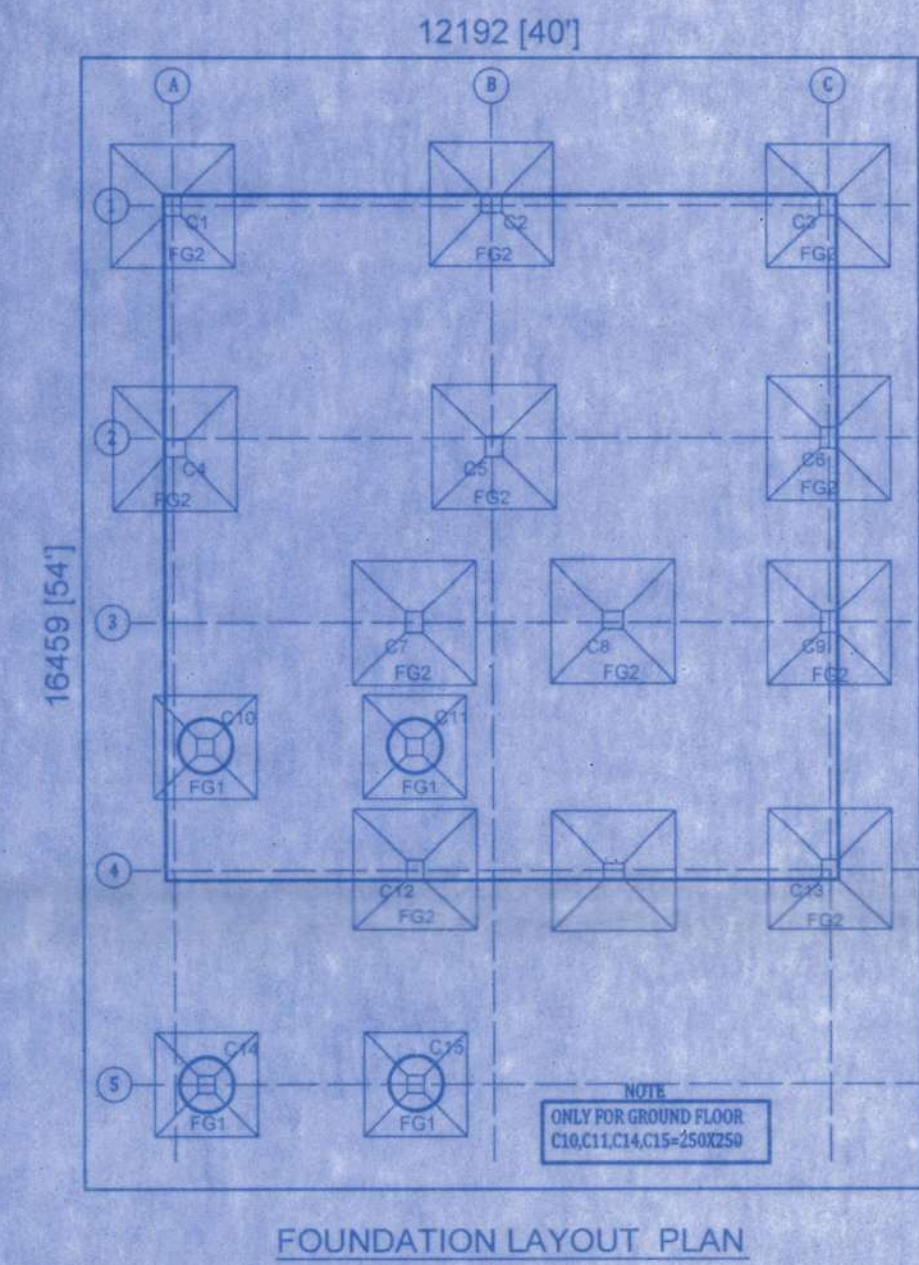
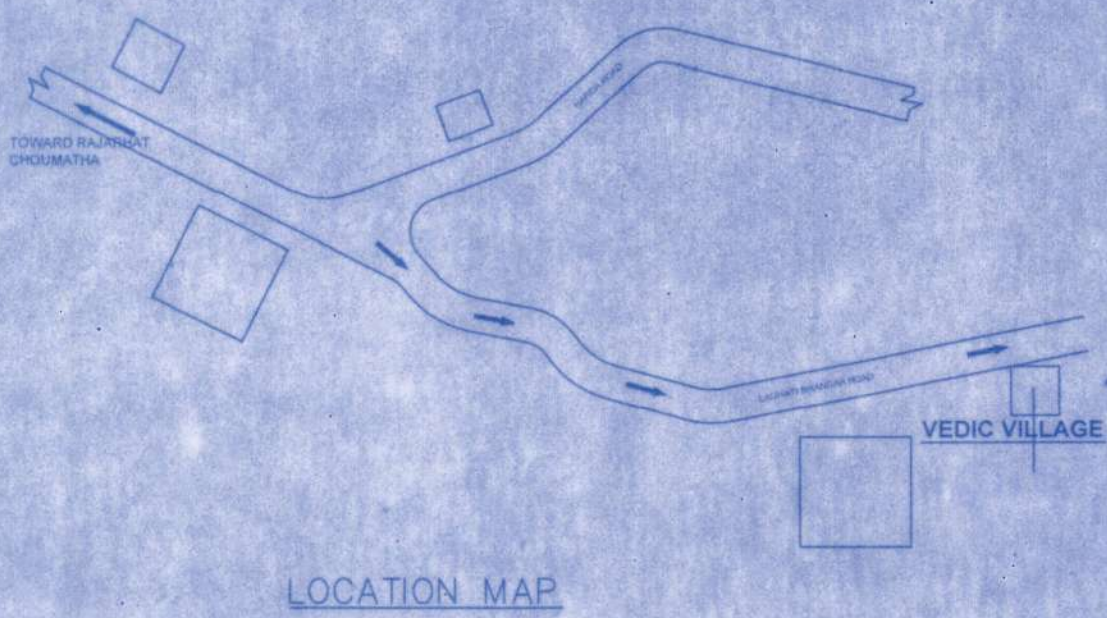


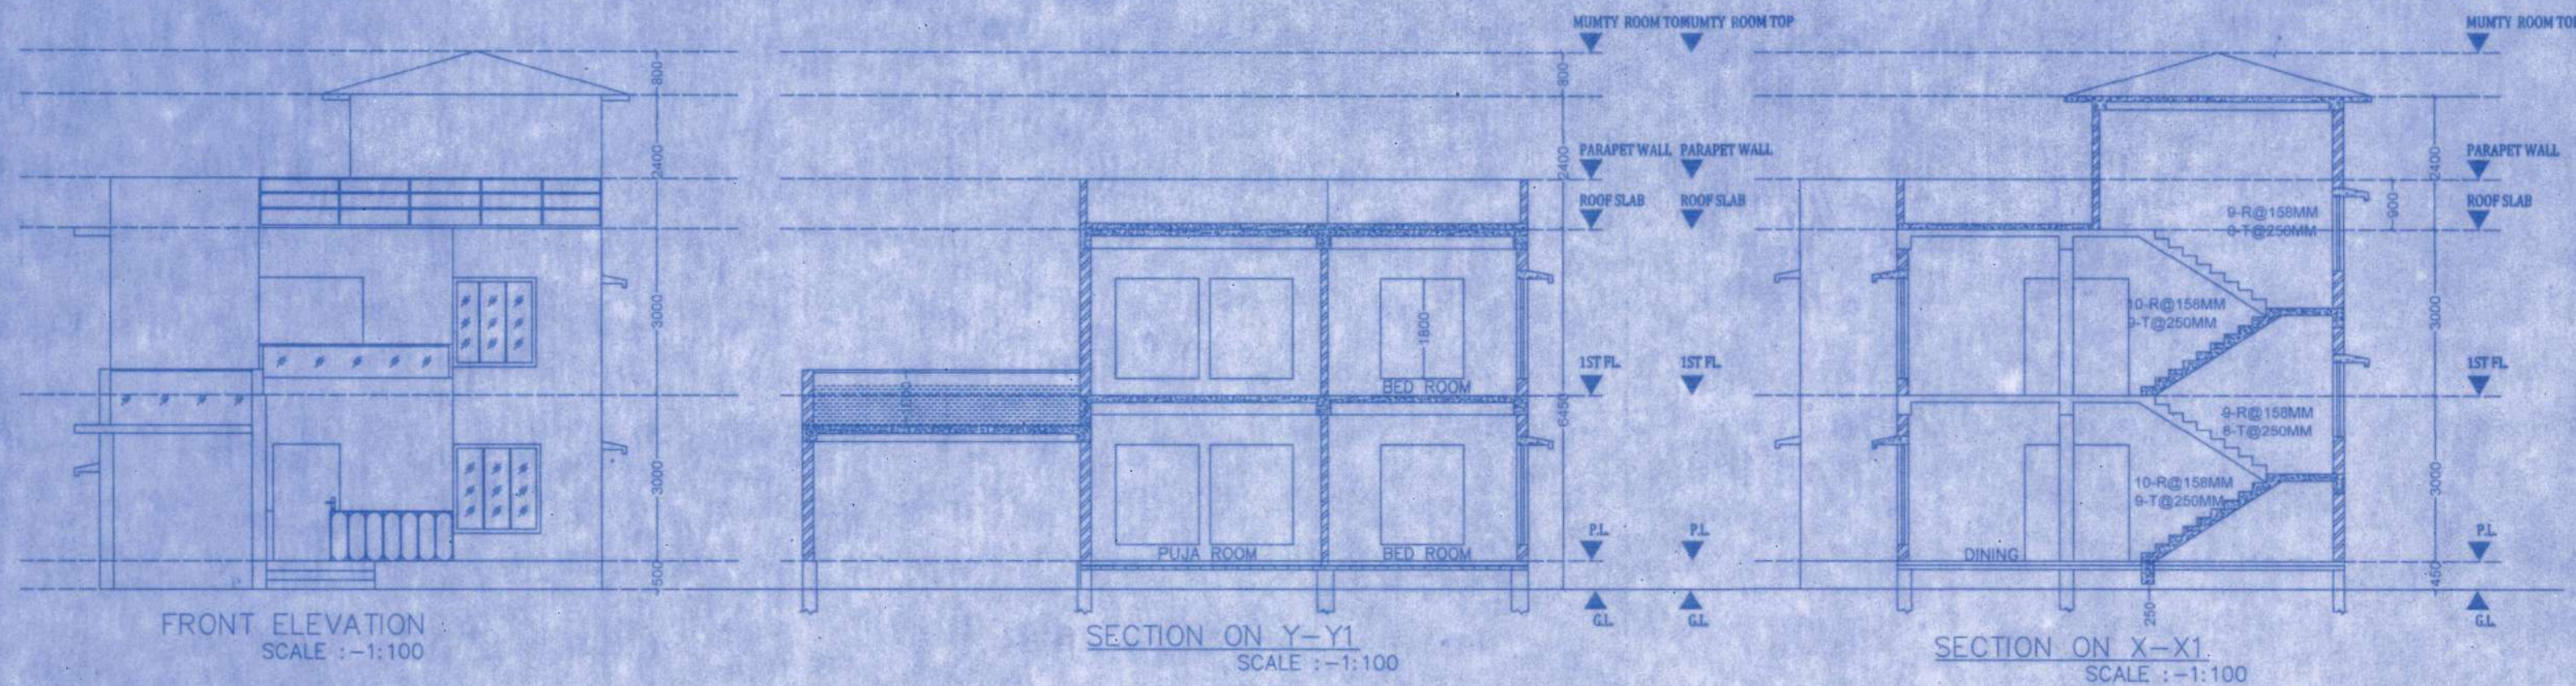

COLOUMN SCHEDULE




COLOUMN MARKED	REINFORCEMENT
C10, C11, C14, C15, C20, C25	4-16 @ 150 C/C
C12, C13, C16, C17, C18, C19, C21, C22, C23, C24, C26, C27	6-16 @ 150 C/C

SLAB SCHEDULE

SLAB MKD.	DEPTH	REINFORCEMENT
S1	115	8 TOR @ 150 C/C (BOTH WAY) 8 TOR @ 200 C/C (BOTH WAY)
S2	125	8 TOR @ 120 C/C (BOTH WAY) 8 TOR @ 200 C/C (BOTH WAY)
S3	150	8 TOR @ 120 C/C (BOTH WAY) 8 TOR @ 150 C/C (BOTH WAY)

BEAM SCHEDULE


BEAM MKD.	BEAM SIZE	TOP REINFORCEMENT	BOTTOM REINFORCEMENT	STIRRUPS
B1	250X400	2-12TOR	1-12TOR	8TOR 2LSR @ 150C/C
B2	250X400	3-12TOR	2-12TOR	8TOR 2LSR @ 150C/C

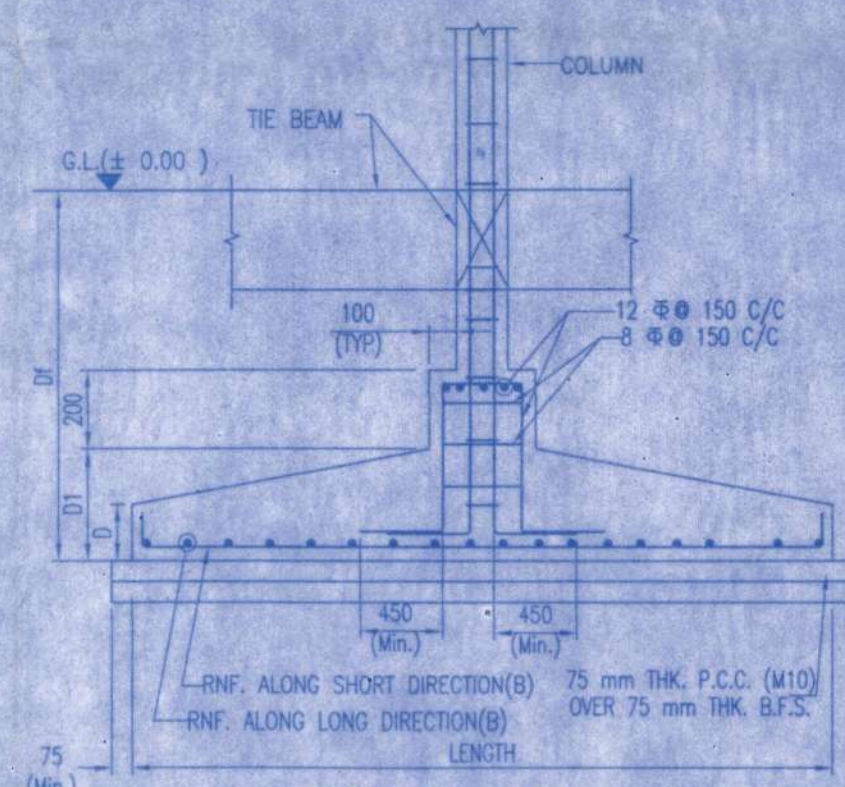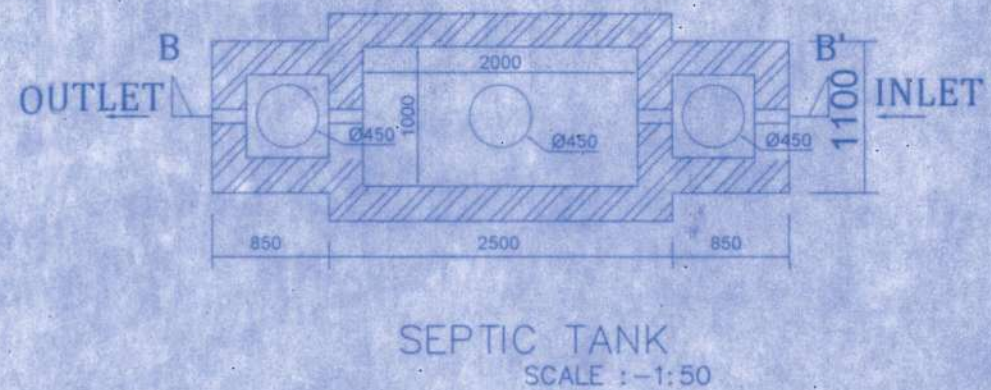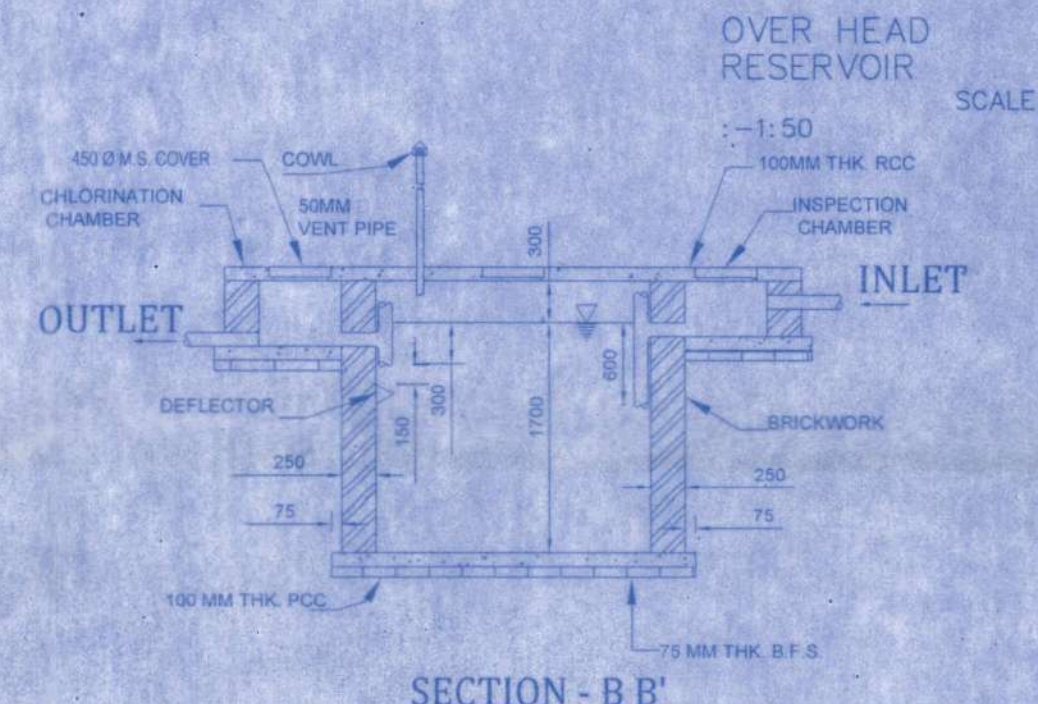

SITE PLAN




DOOR AND WINDOW SCHEDULE

DOOR MARKED	SIZE (MM)	WINDOW MARKED	SIZE (MM)
D	1800X2100	W1	1500X1800
D1	1200X2100	W2	1200X1350
D2	900X2100	W3	600X600
D3	750X2100		

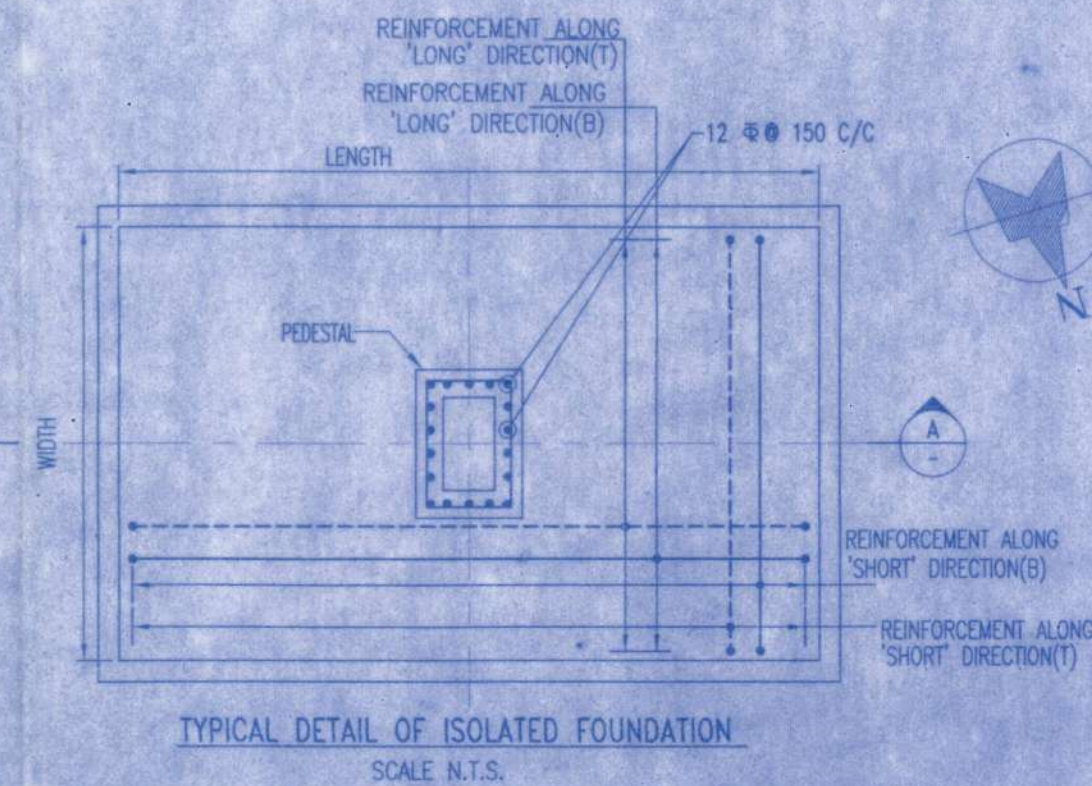

SCHEDULE FOR ISOLATED FOUNDATION

FOUNDATION MARKED	FOUNDATION SIZE			DEPTH	FOUNDATION REINFORCEMENT DETAILS	
	LENGTH (m)	WIDTH (m)	THICKNESS		ALONG SHORT DIRECTION	ALONG LONG DIRECTION
FG1	1.500	1.500	450	250	1500	12 @ 150 C/C
FG2	1.800	1.800	450	250	1500	12 @ 150 C/C

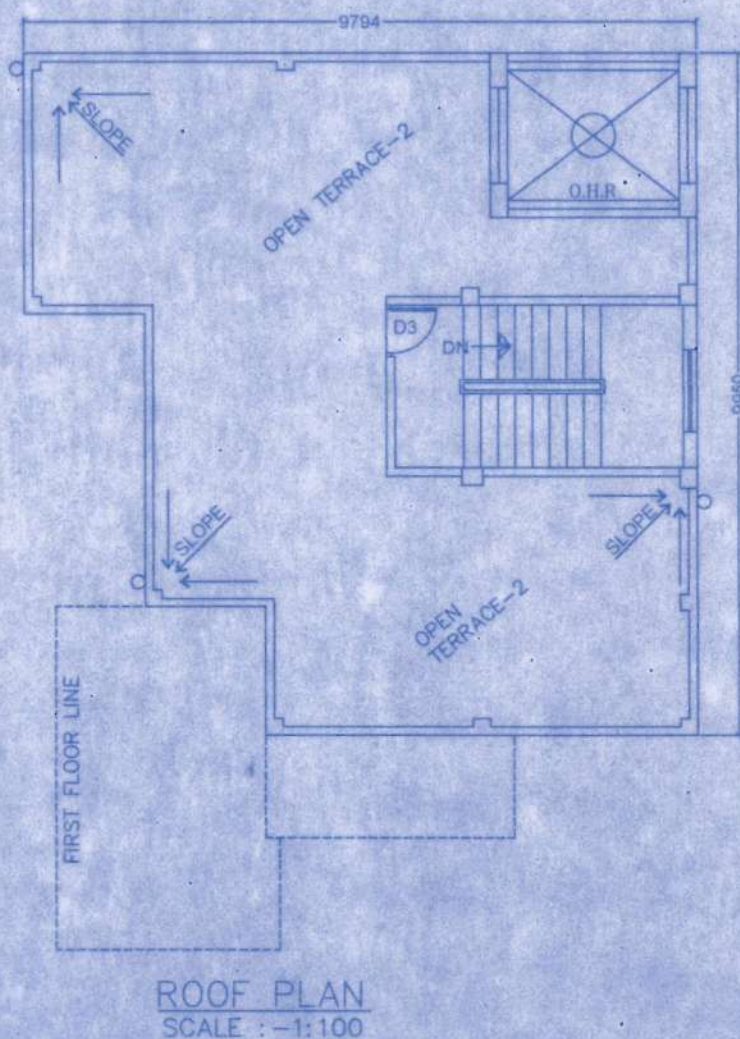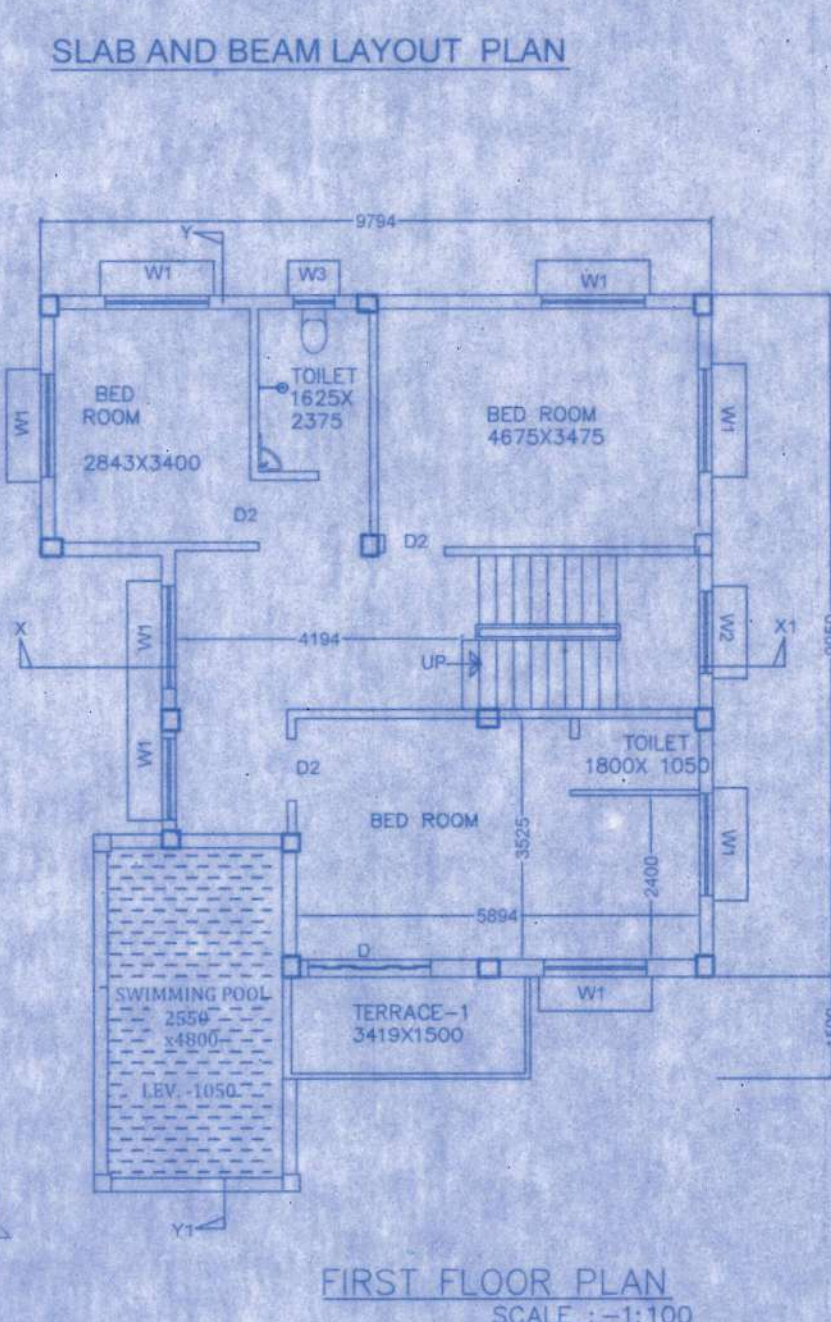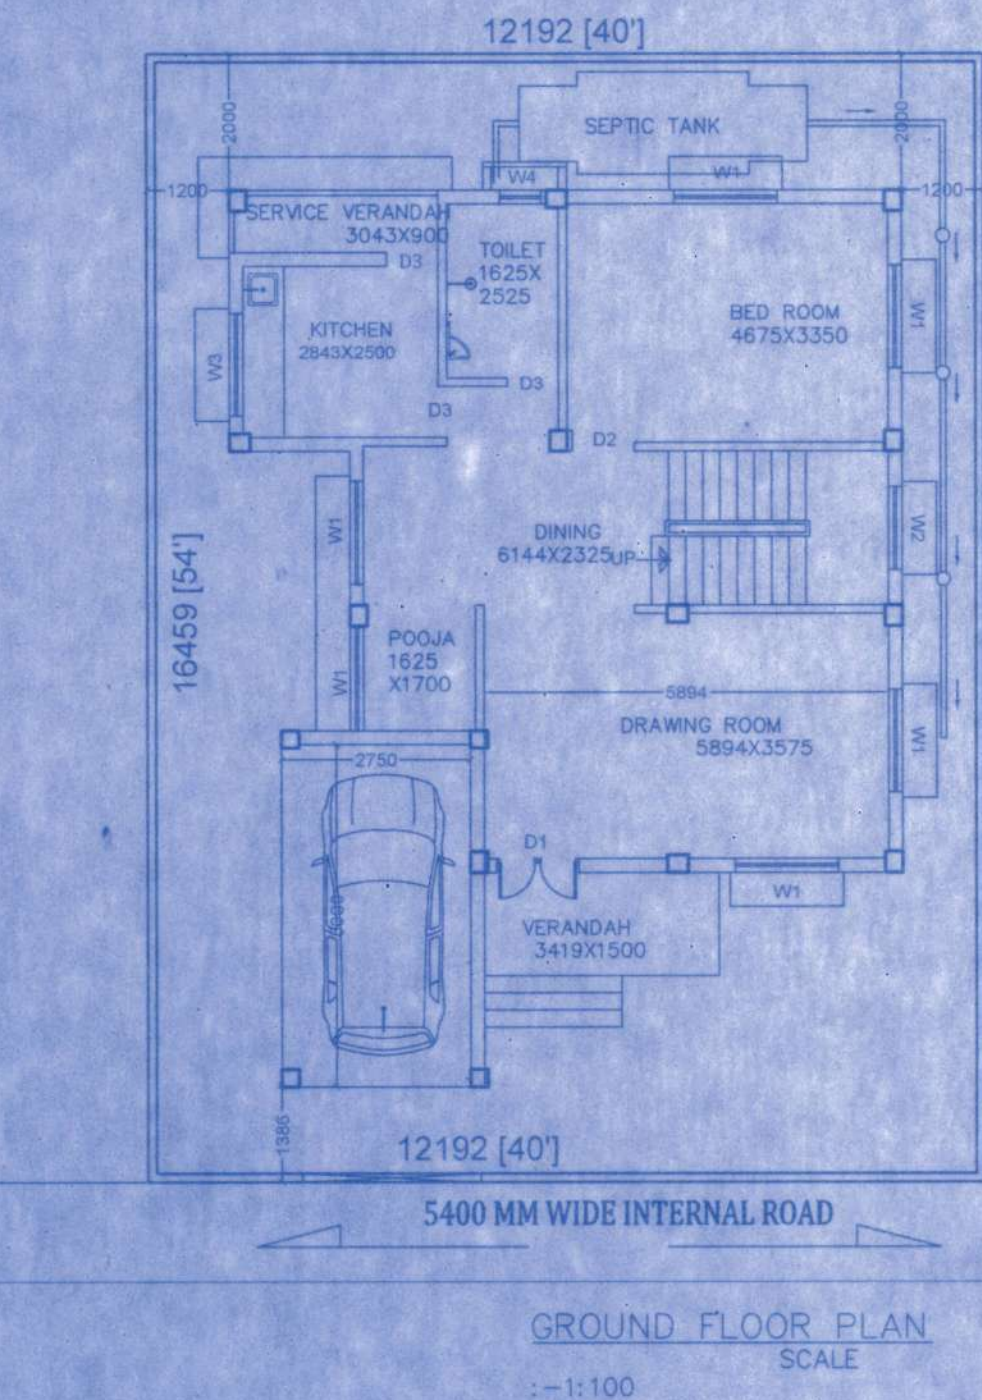

PROPOSED II STORIED BUNGLOW NO.-62 PLAN AT
MOUZA-BISHNUPUR, JL.NO.-44, L.R. DAG NO.-
4116, L.R. KHATIAN NO.- 12777, P.S.-RAJARHAT,
DIST-24 PARGANAS(N) UNDER CHANDPUR GRAM
PANCHAYET

AREA STATEMENT

LAND AREA FOR INDIVIDUAL BUNGLOW-3.0K
= 200.67 SQ.M.

GROUND FLOOR COVD. AREA = 103.11 SQ.M.
(INCLUDING PARKING AREA=15.34 SQ.M.)

SWIMMING POOL AREA IN MEZZANINE FLOOR=15.34SQ.M.

FIRST FLOOR AREA= 88.83 SQ.M. (INCLUDING TERRACE
EXCLUDING POOL)

NAME OF OWNER

NITU DEVELOPERS PRIVATE LIMITED

CERTIFICATE OF OWNER

CERTIFIED THAT I/WE HAVE GONE THROUGH THE BUILDING RULES FOR
THE NEW TOWN KOLKATA PLANNING AREA (BUILDING) RULES, 2014 AND
ALSO UNDERTAKE TO ABIDE BY THOSE RULES DURING AND AFTER
CONSTRUCTION OF THE BUILDING.

NITU DEVELOPERS PVT. LTD.

Smriti Bhunia
DIRECTOR

SIGNATURE OF OWNER

CERTIFICATE OF ARCHITECT

I CERTIFY THAT ALL ARCHITECTURAL DRAWING OF THE PREPARED BY
ME COMPLYING WITH THE NEW TOWN KOLKATA BUILDING RULES, 2014.

Smriti Bhunia

SUSMITA BISWAS

1997/11/16/17

EDUCATION CORPORATION

1996/10/18/19/20

SIGNATURE OF ARCHITECT