



BASEMENT PLAN.

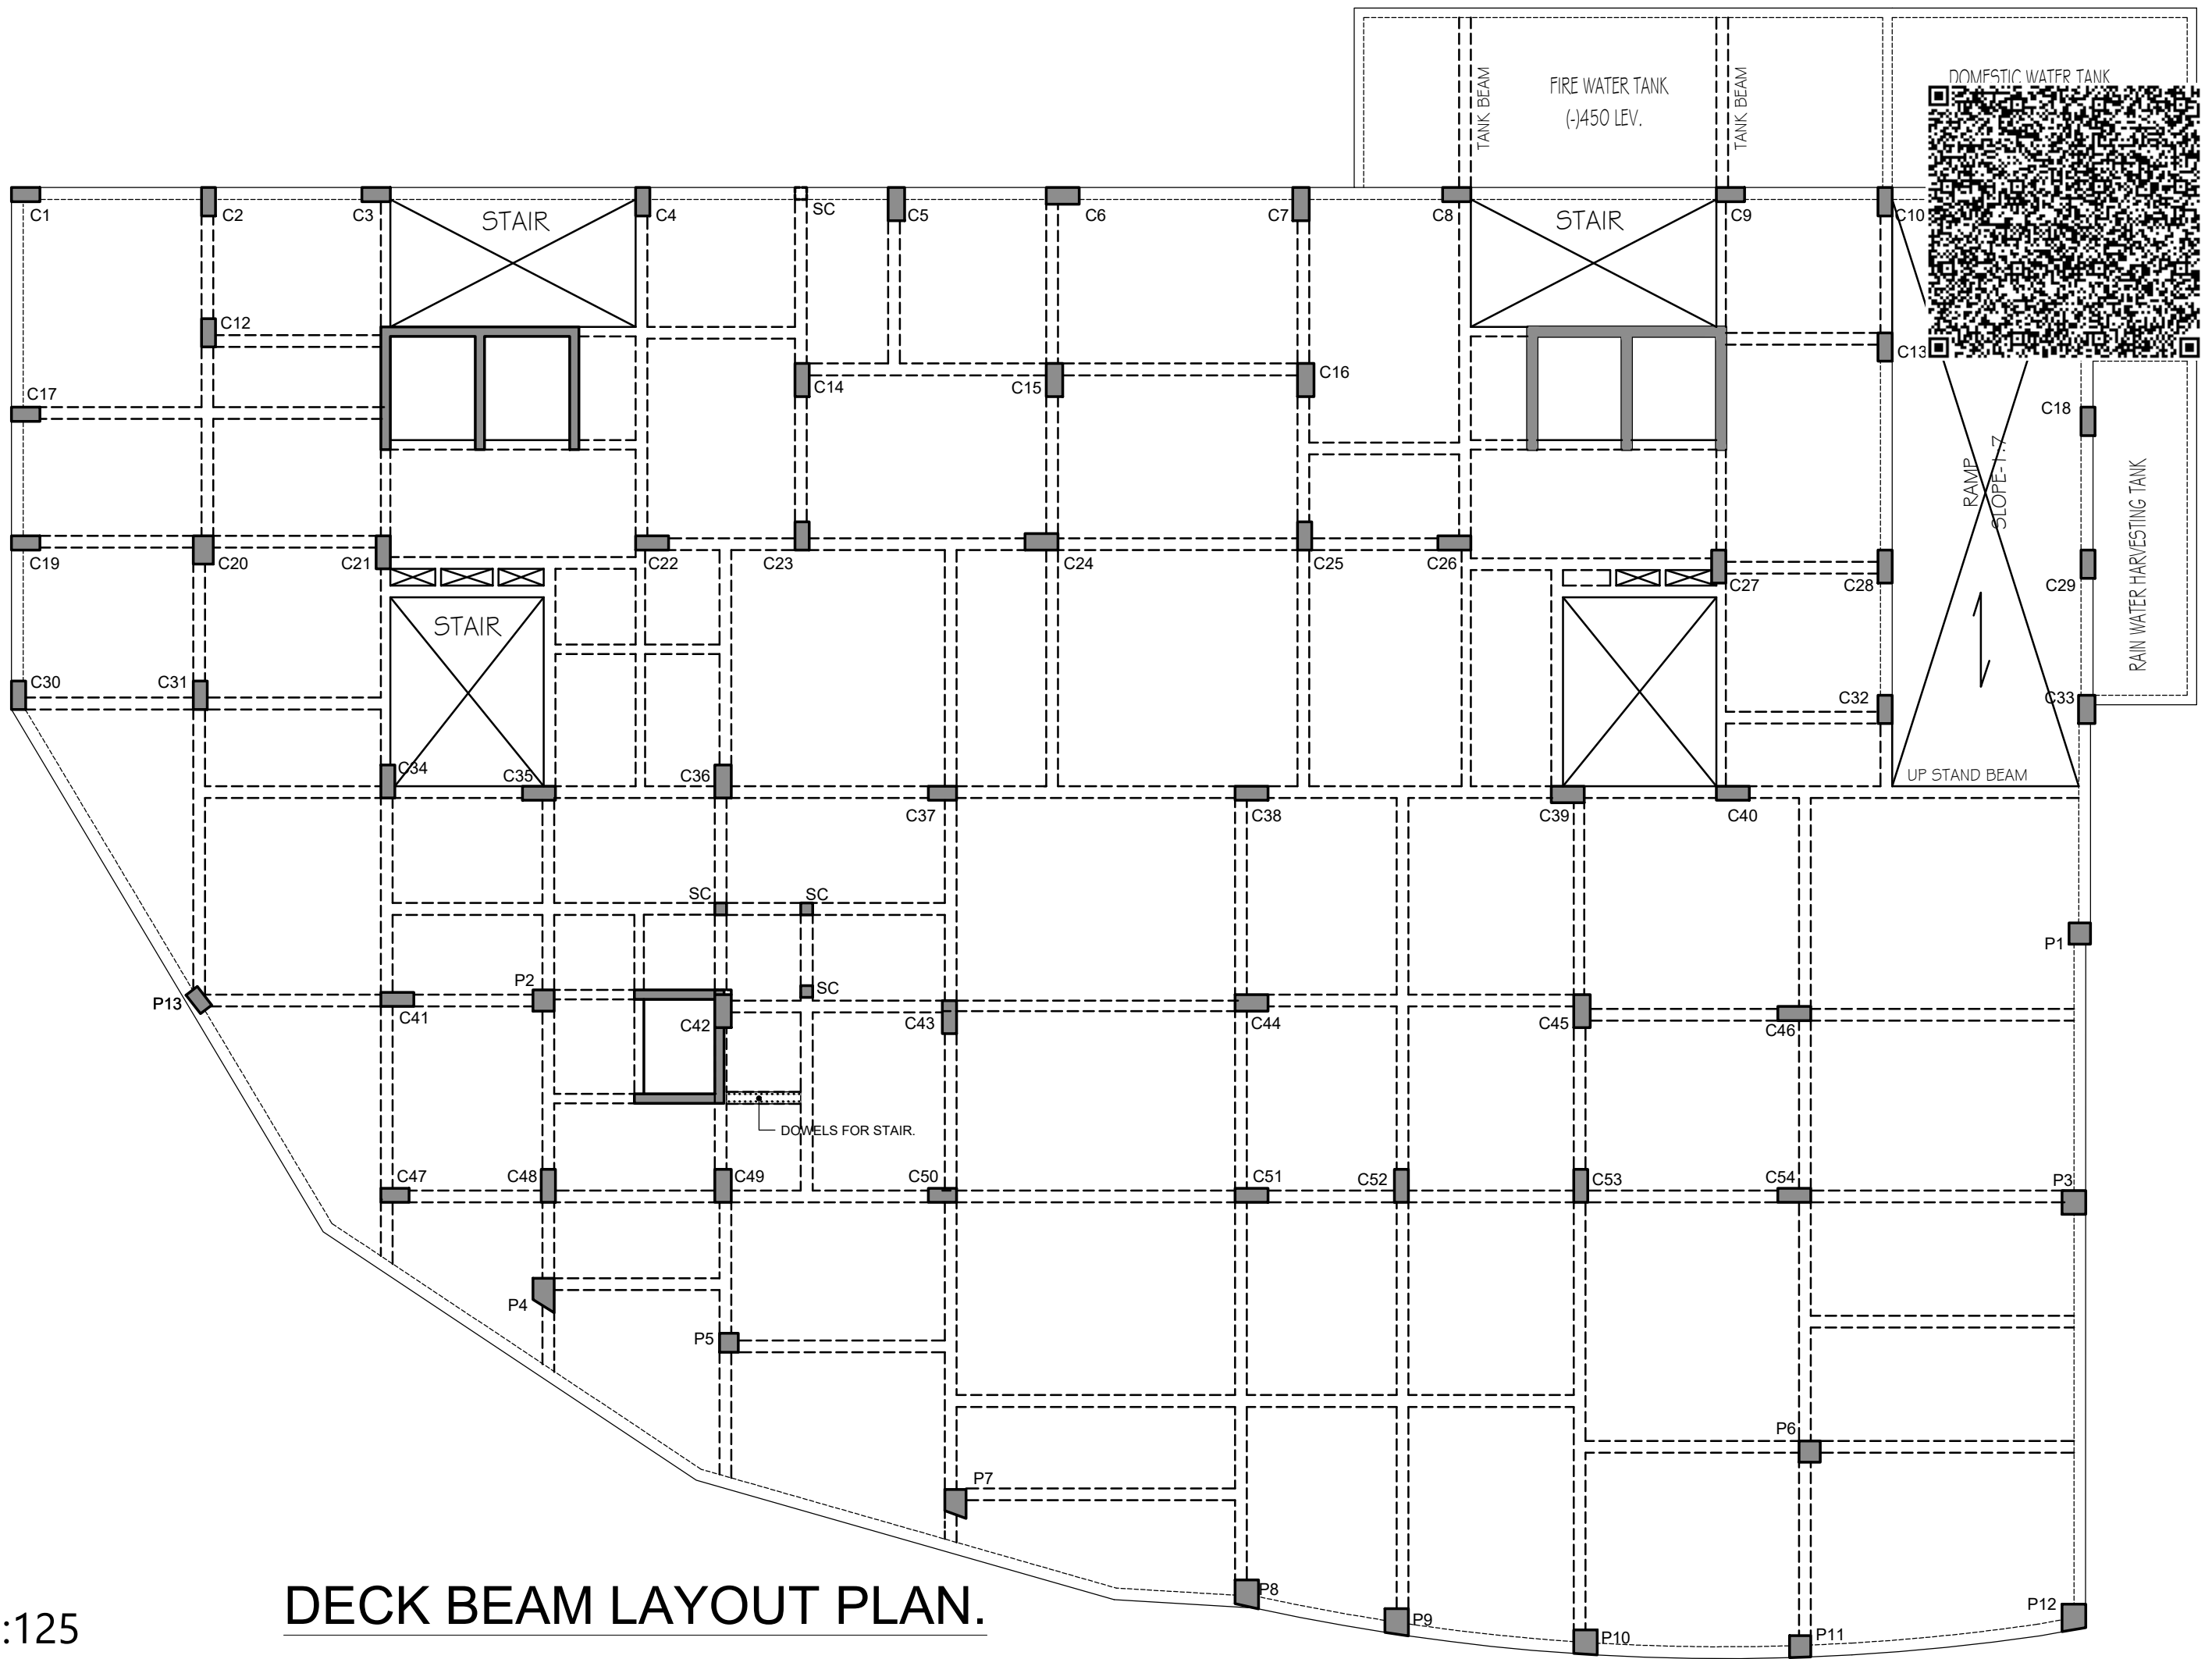


1:125


DECK BEAM LAYOUT PLAN.

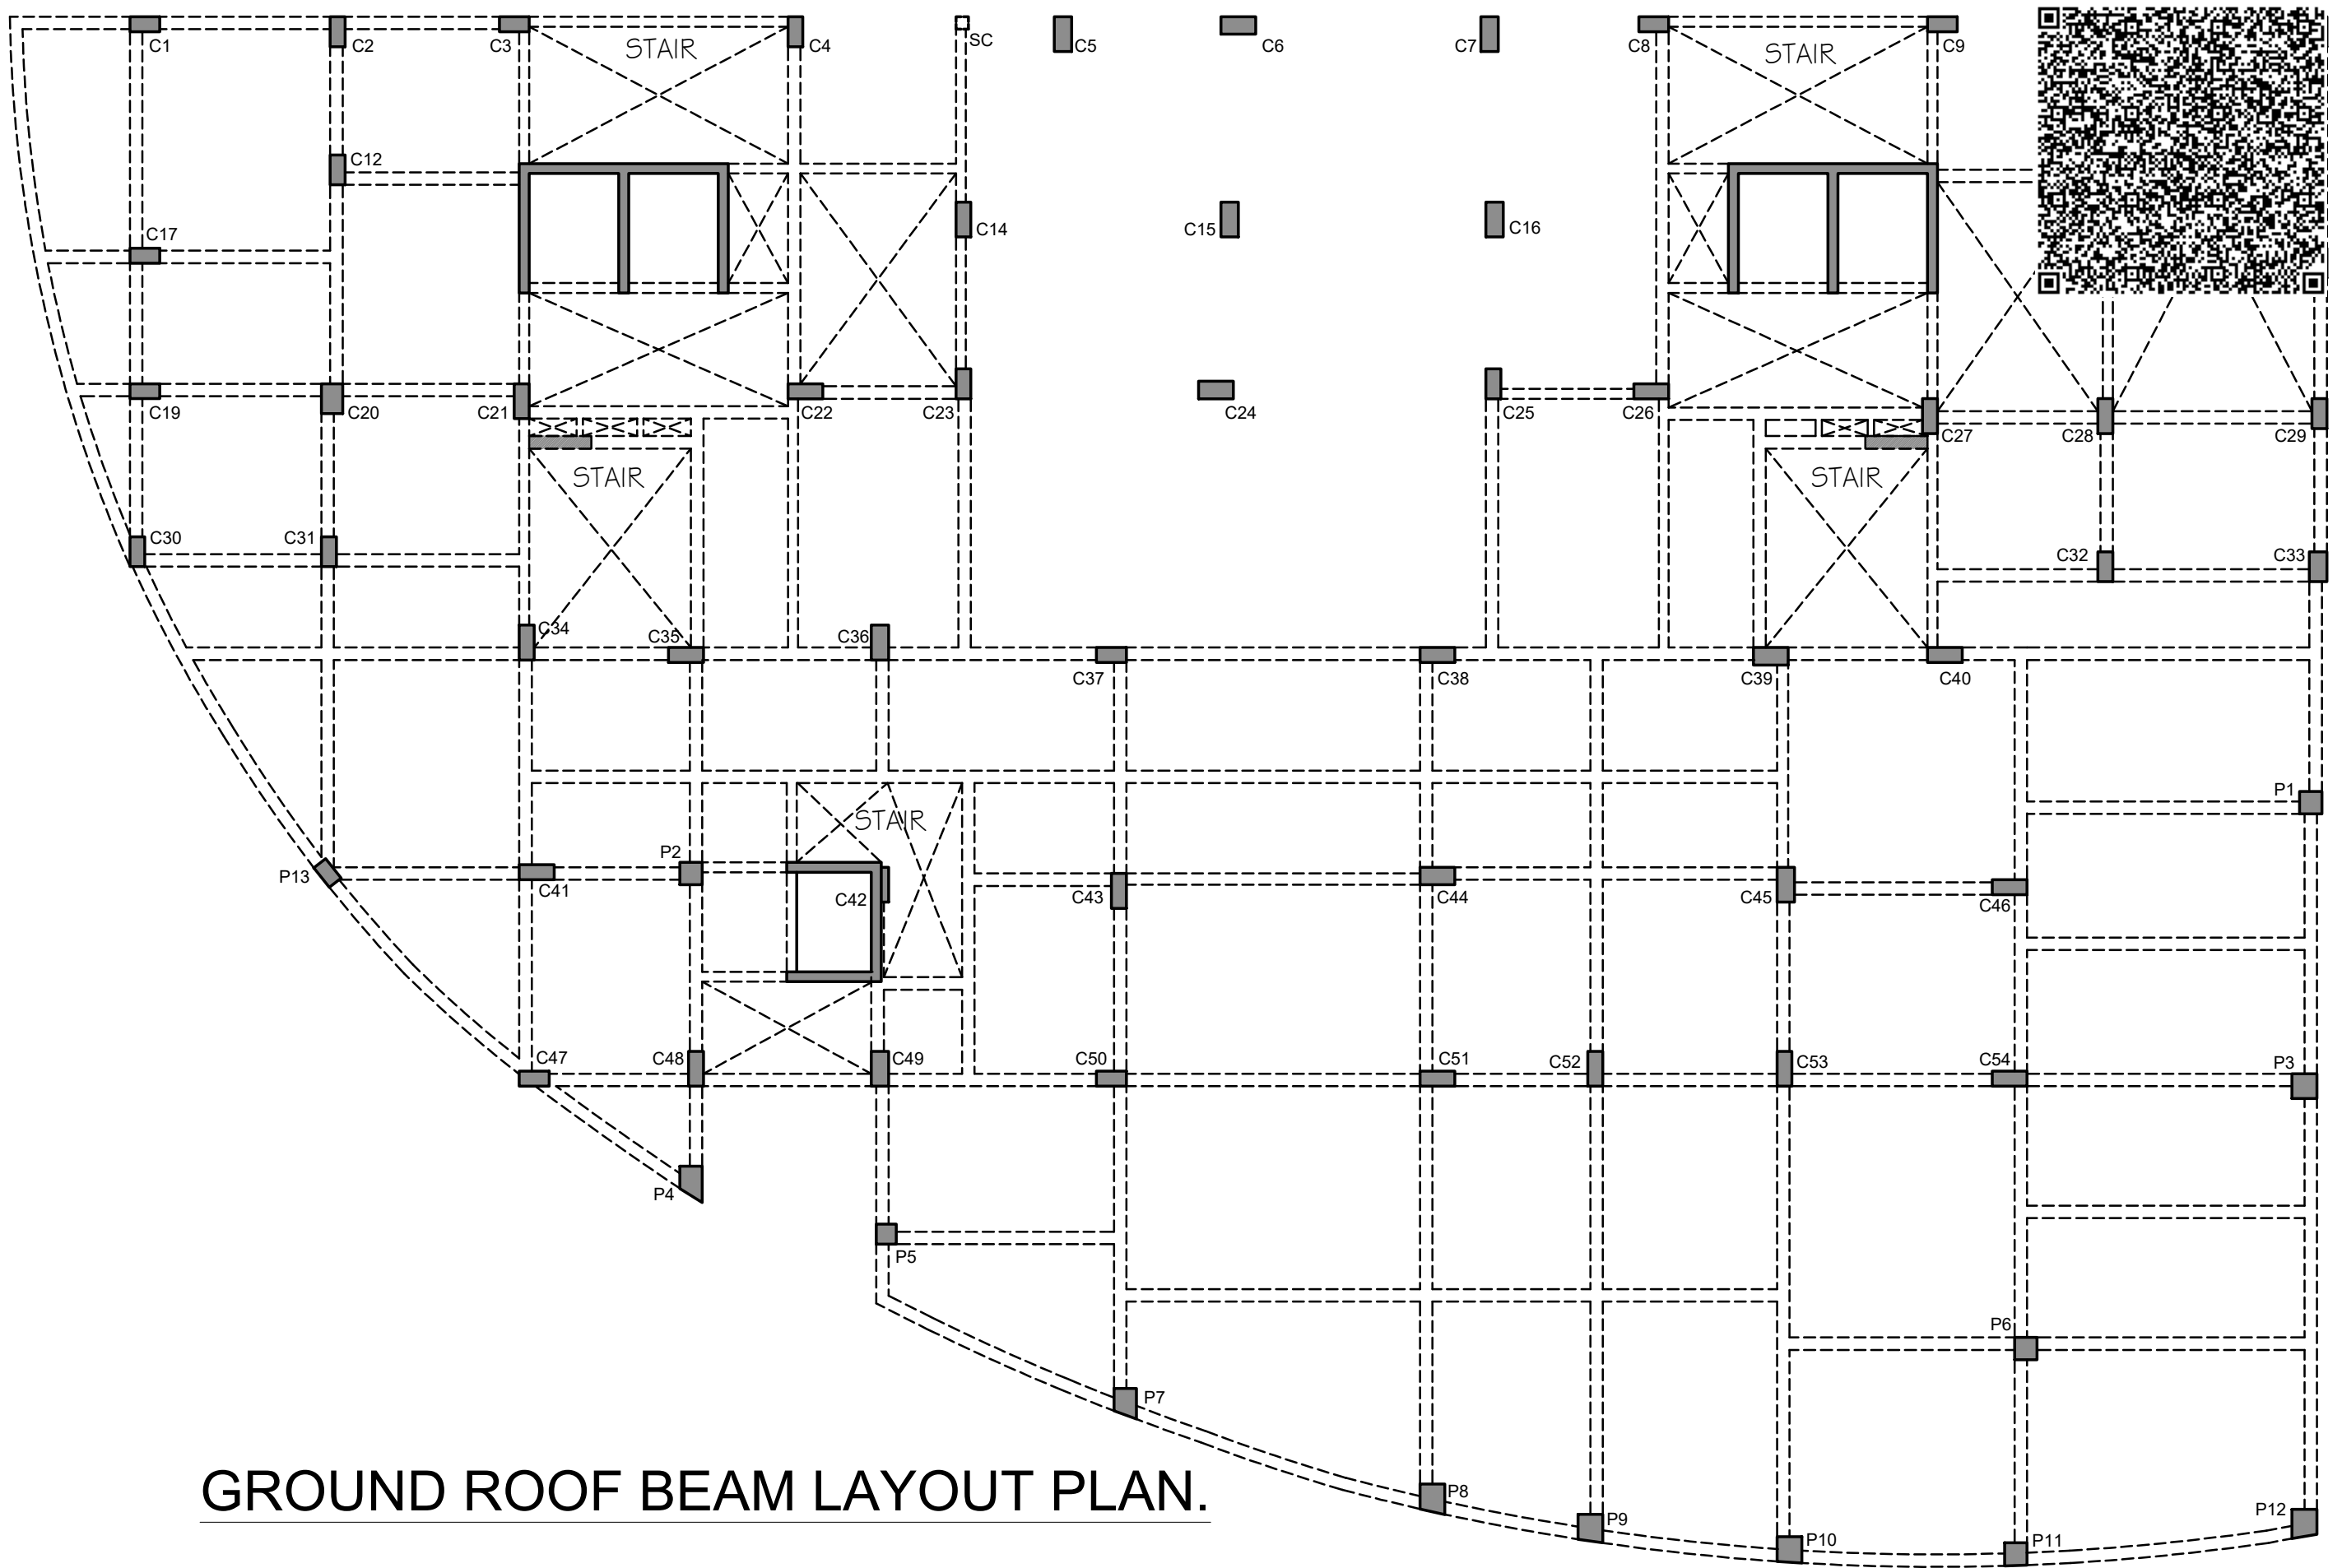

GROUND ROOF BEAM LAYOUT PLAN.

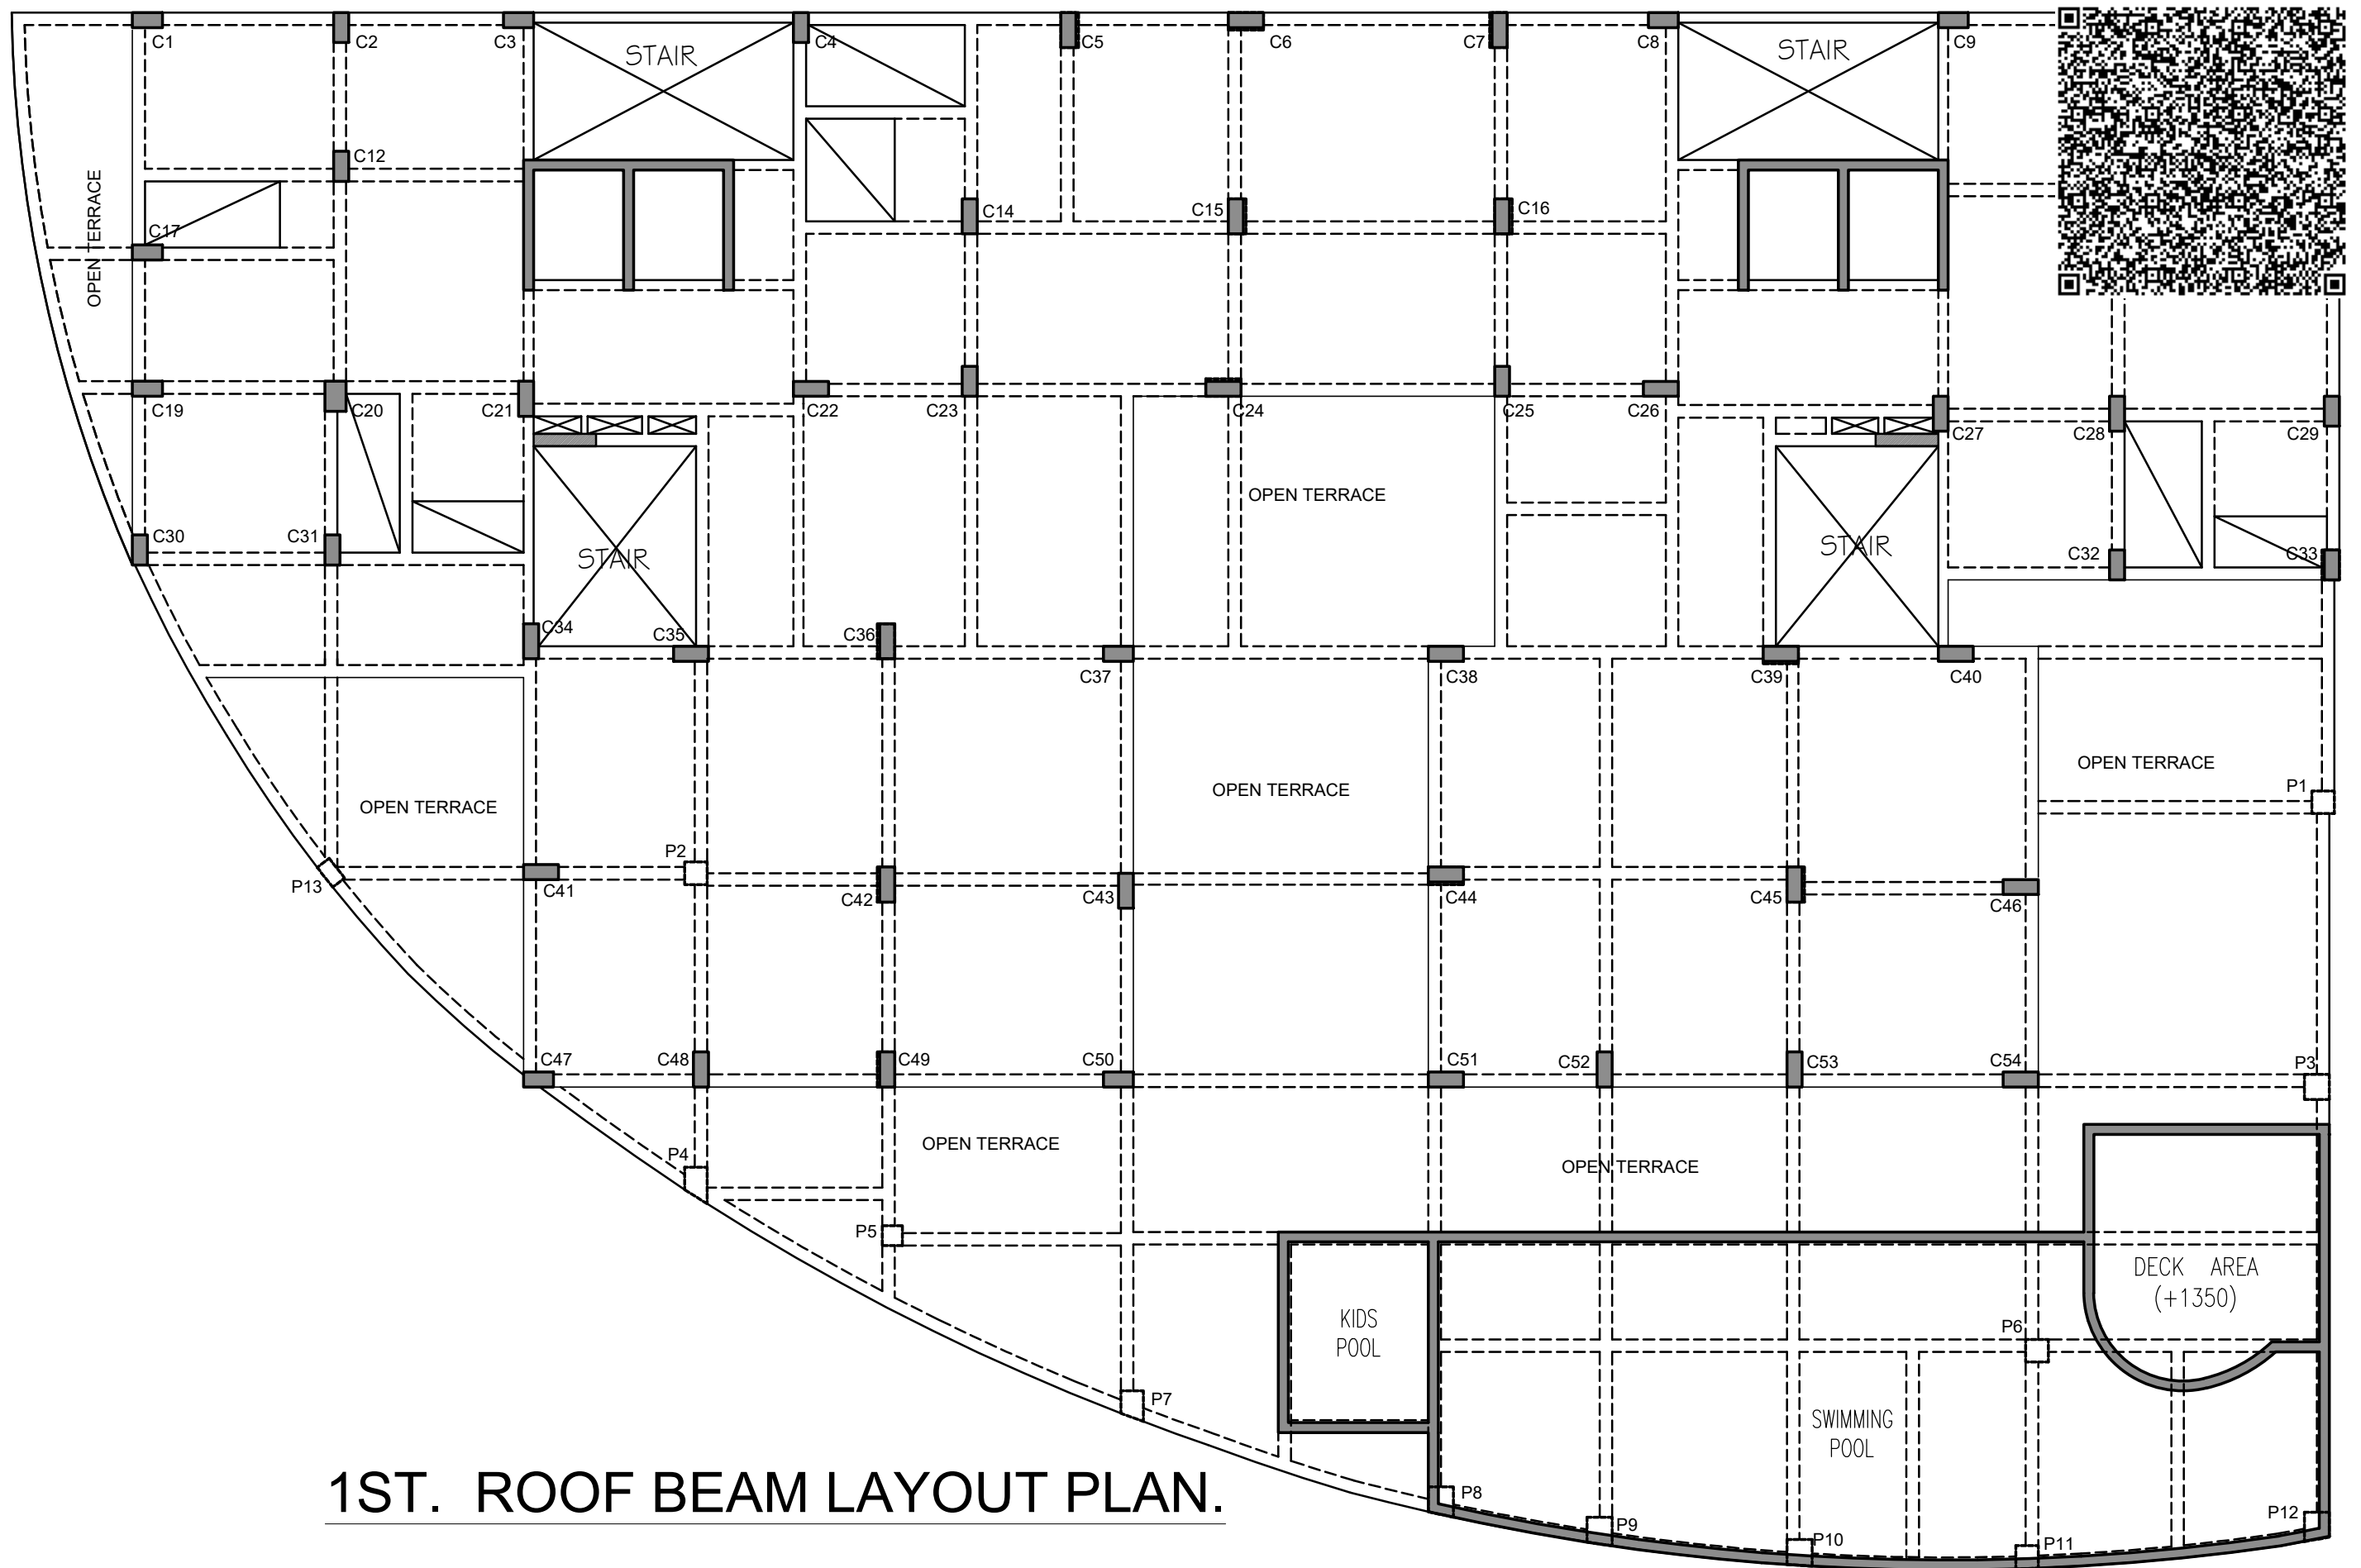

1ST. ROOF BEAM LAYOUT PLAN.

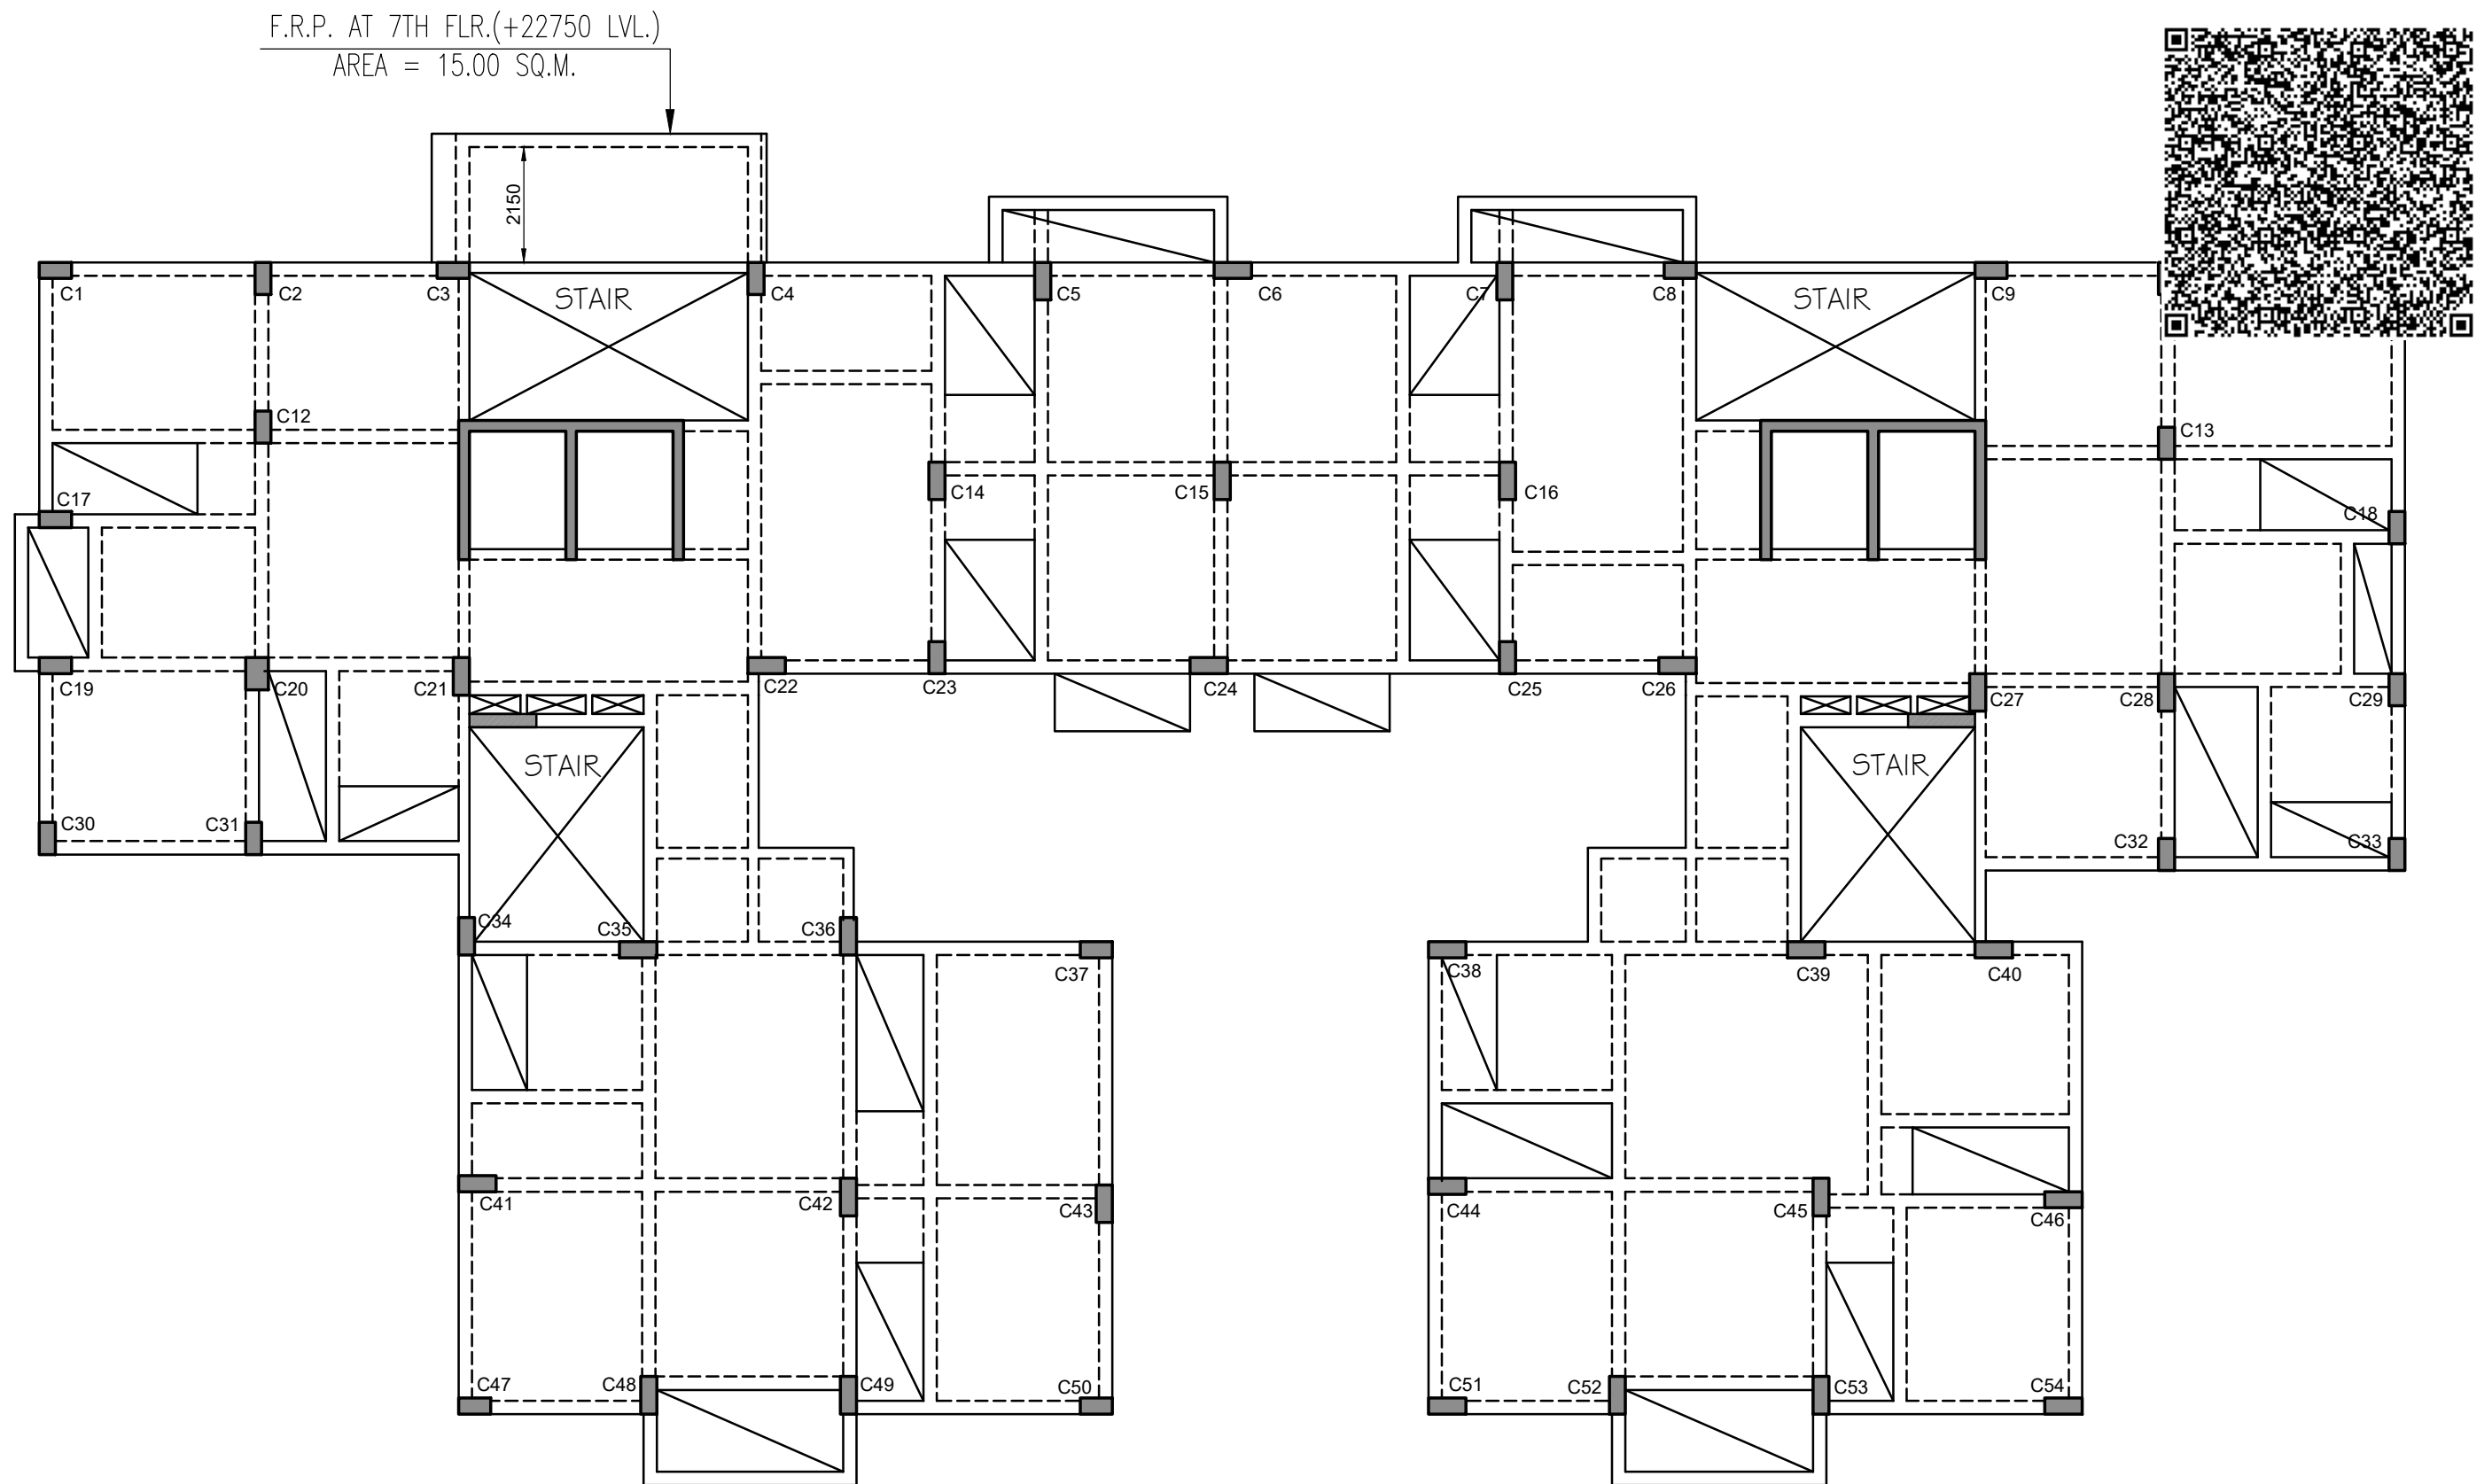

2ND ROOF & TYP. ROOF BEAM LAYOUT PLAN.