


Proposed Project at Premises No- 1/181, Gariahat Road (Jodhpur Park), Ward No-93, Borough No-X, under Kolkata Municipal Corporation P.O.- Jodhpur Park, P.S.-Lake, Kolkata-700068

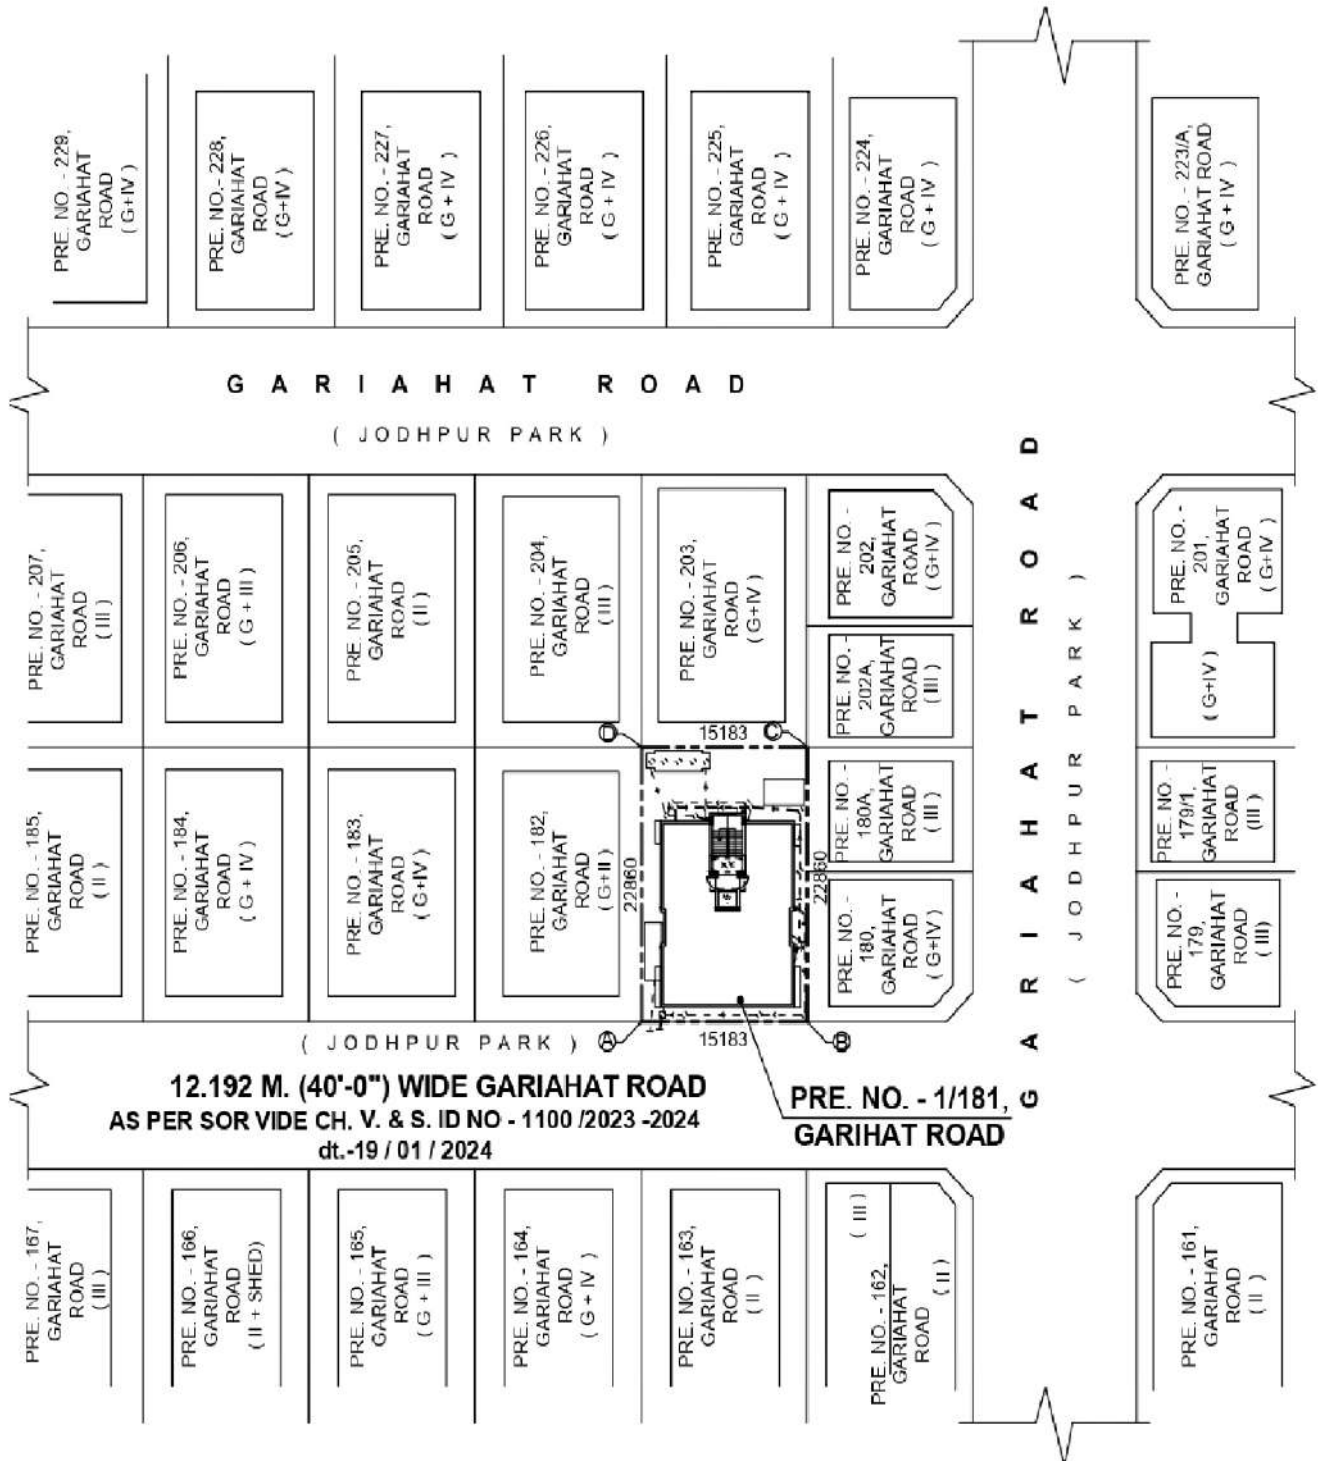

LATITUDE : 22.507174
LONGITUDE : 88.363872

DEEPAJ CONSTRUCTION PVT. LTD.
Jayati Paul.

Director

SIGNATURE OF OWNER