


Proposed Project at Mouza-Balidanga, J.L. No-35, C.S. & R.S. Plot No-587, L.R. Plot No-1153, L.R. Khatian No-9999, 10000, 10001, 10002, Mahalla-Chotonilpur West Para, Holding No-75, Ward No-14, under Burdwan Municipality, P.S.-Burdwan, District- Purba Bardhaman

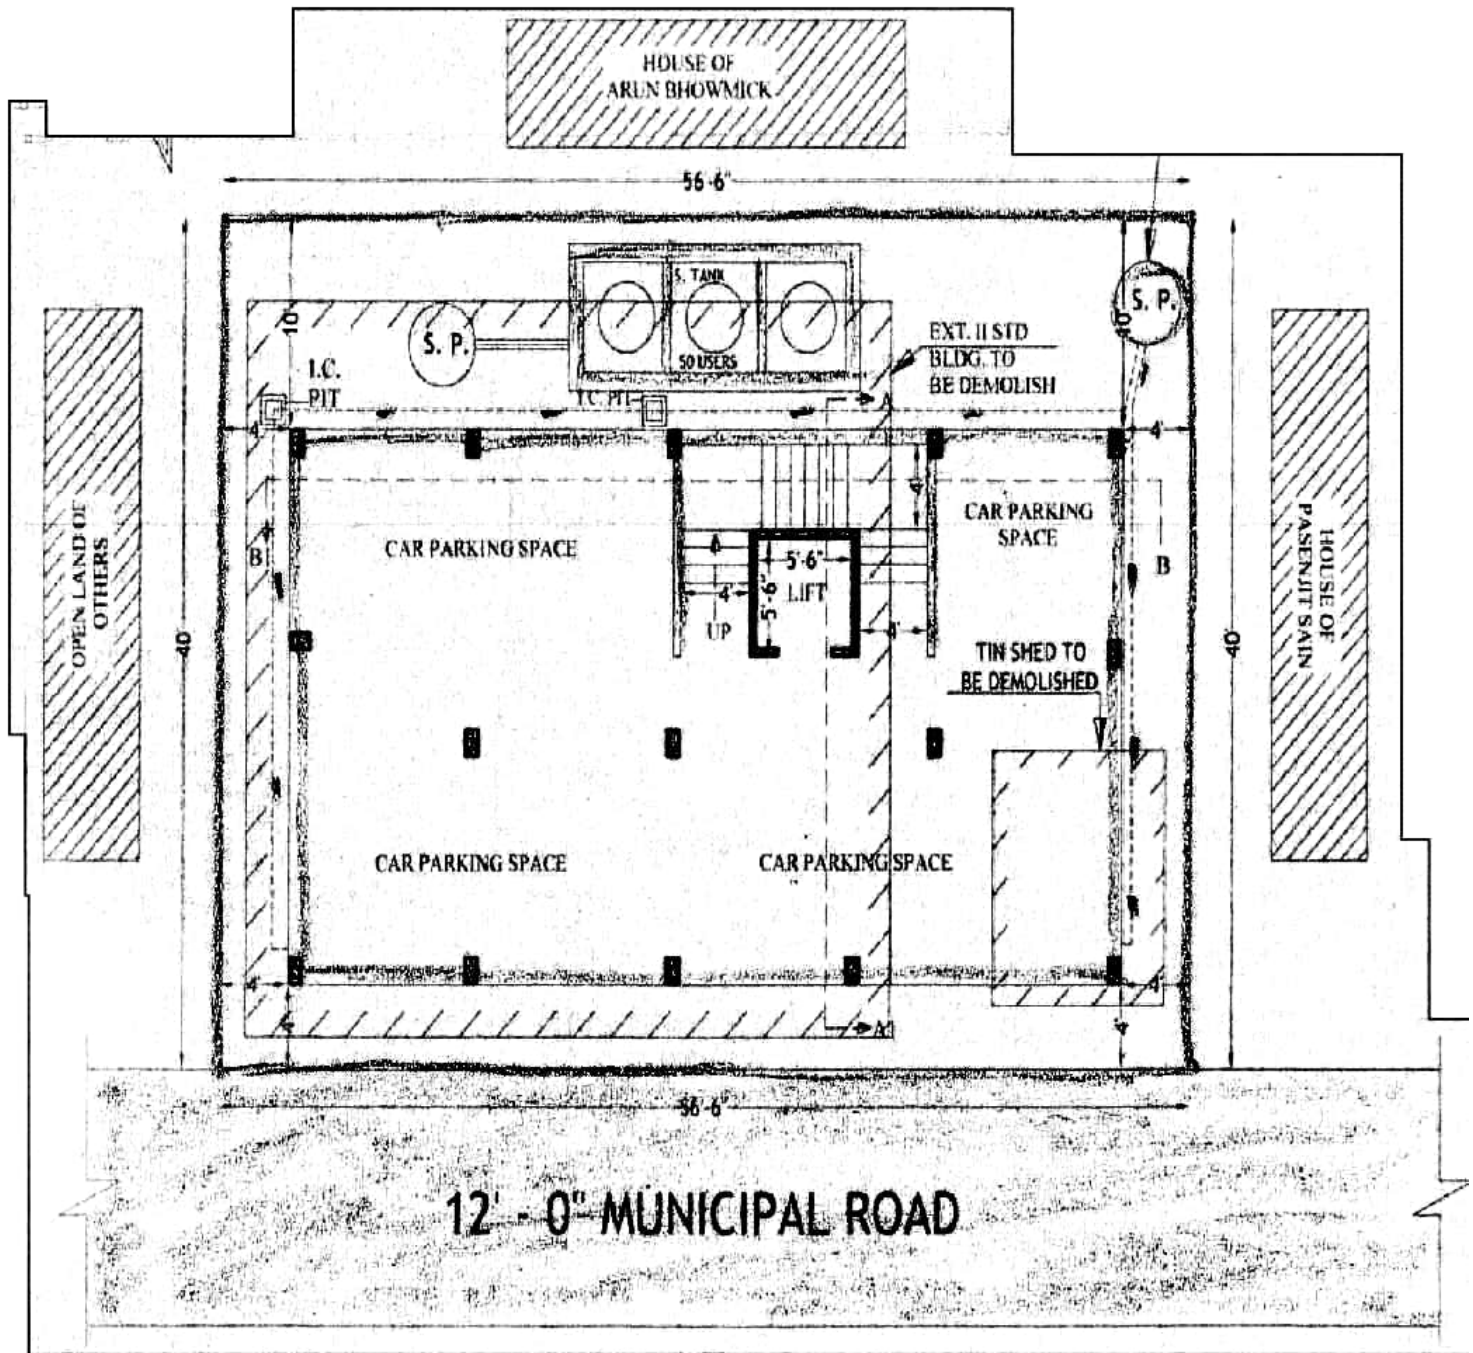

LATITUDE : 22.574930

LONGITUDE : 87.731184

KARUNAMOYE CONSTRUCTION

Mridula Roy
Prop:-MRIDULA ROY

SIGNATURE OF OWNER