


# PROPOSED 2ND, 3RD AND 4TH FLOOR PLAN

SCALE - 1:100

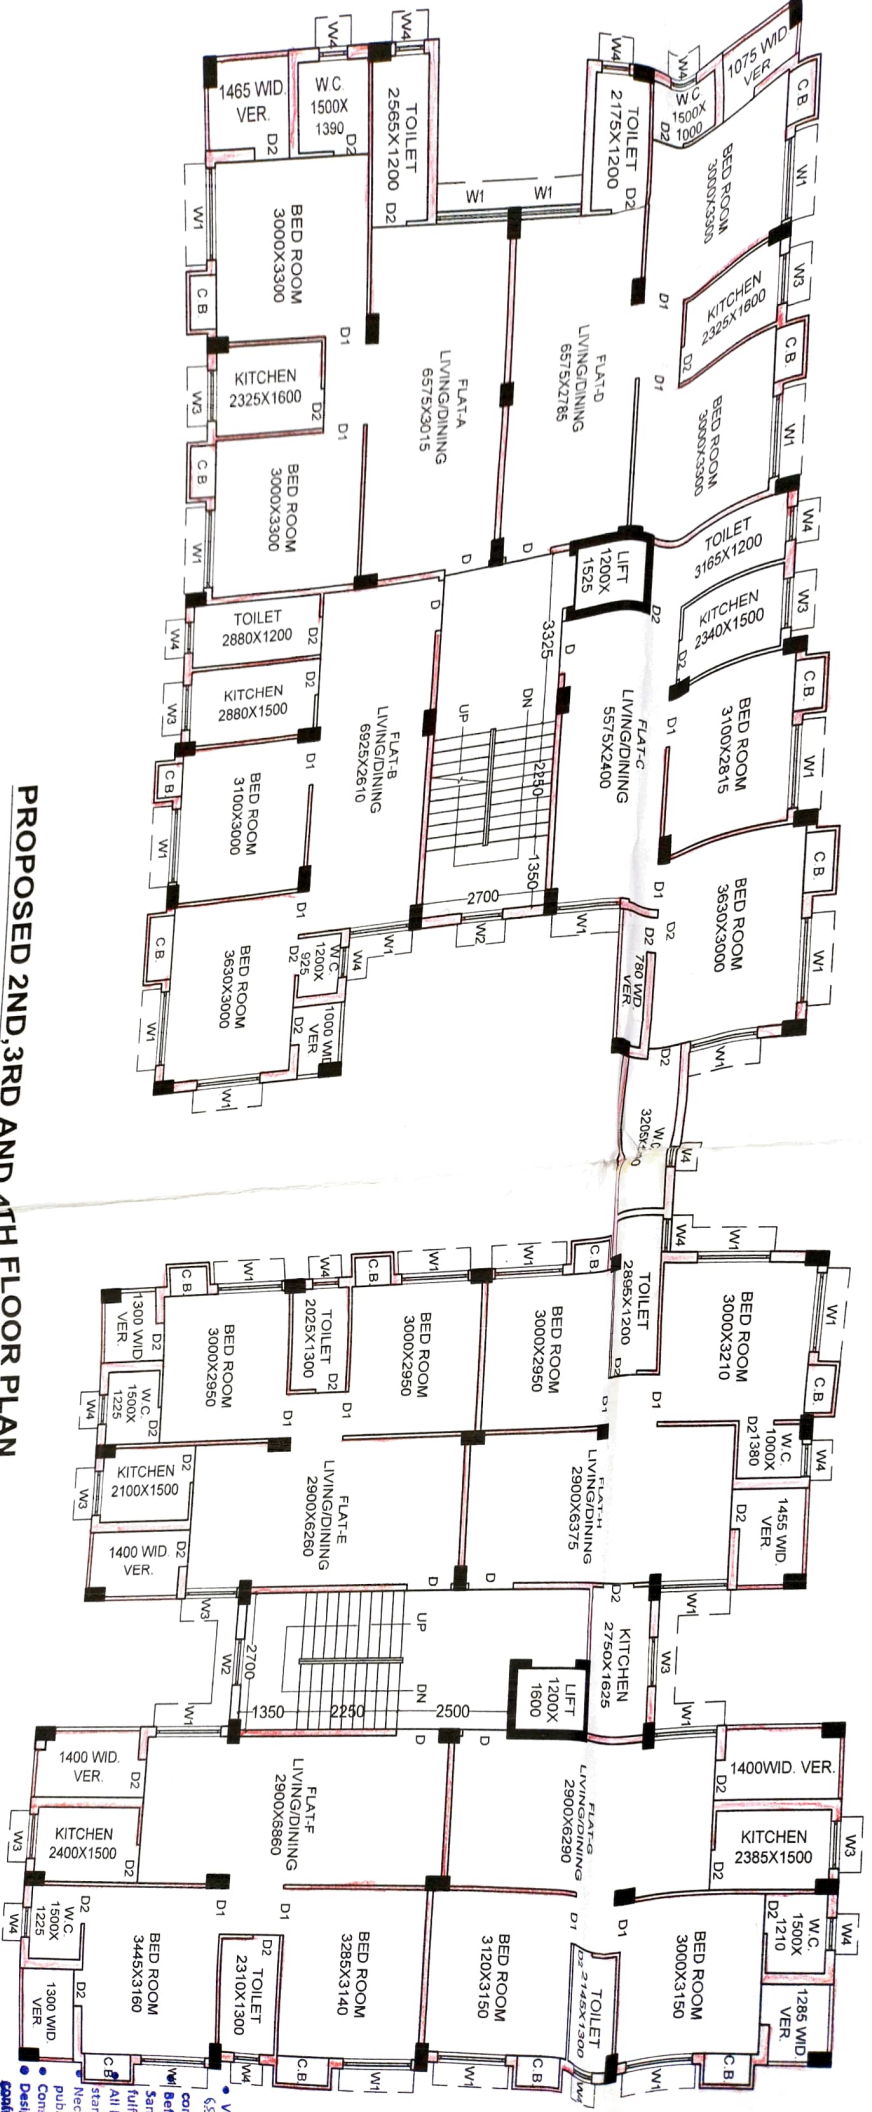

SEE (3) YEARS  
CONDITIONALLY