




TOWER 10

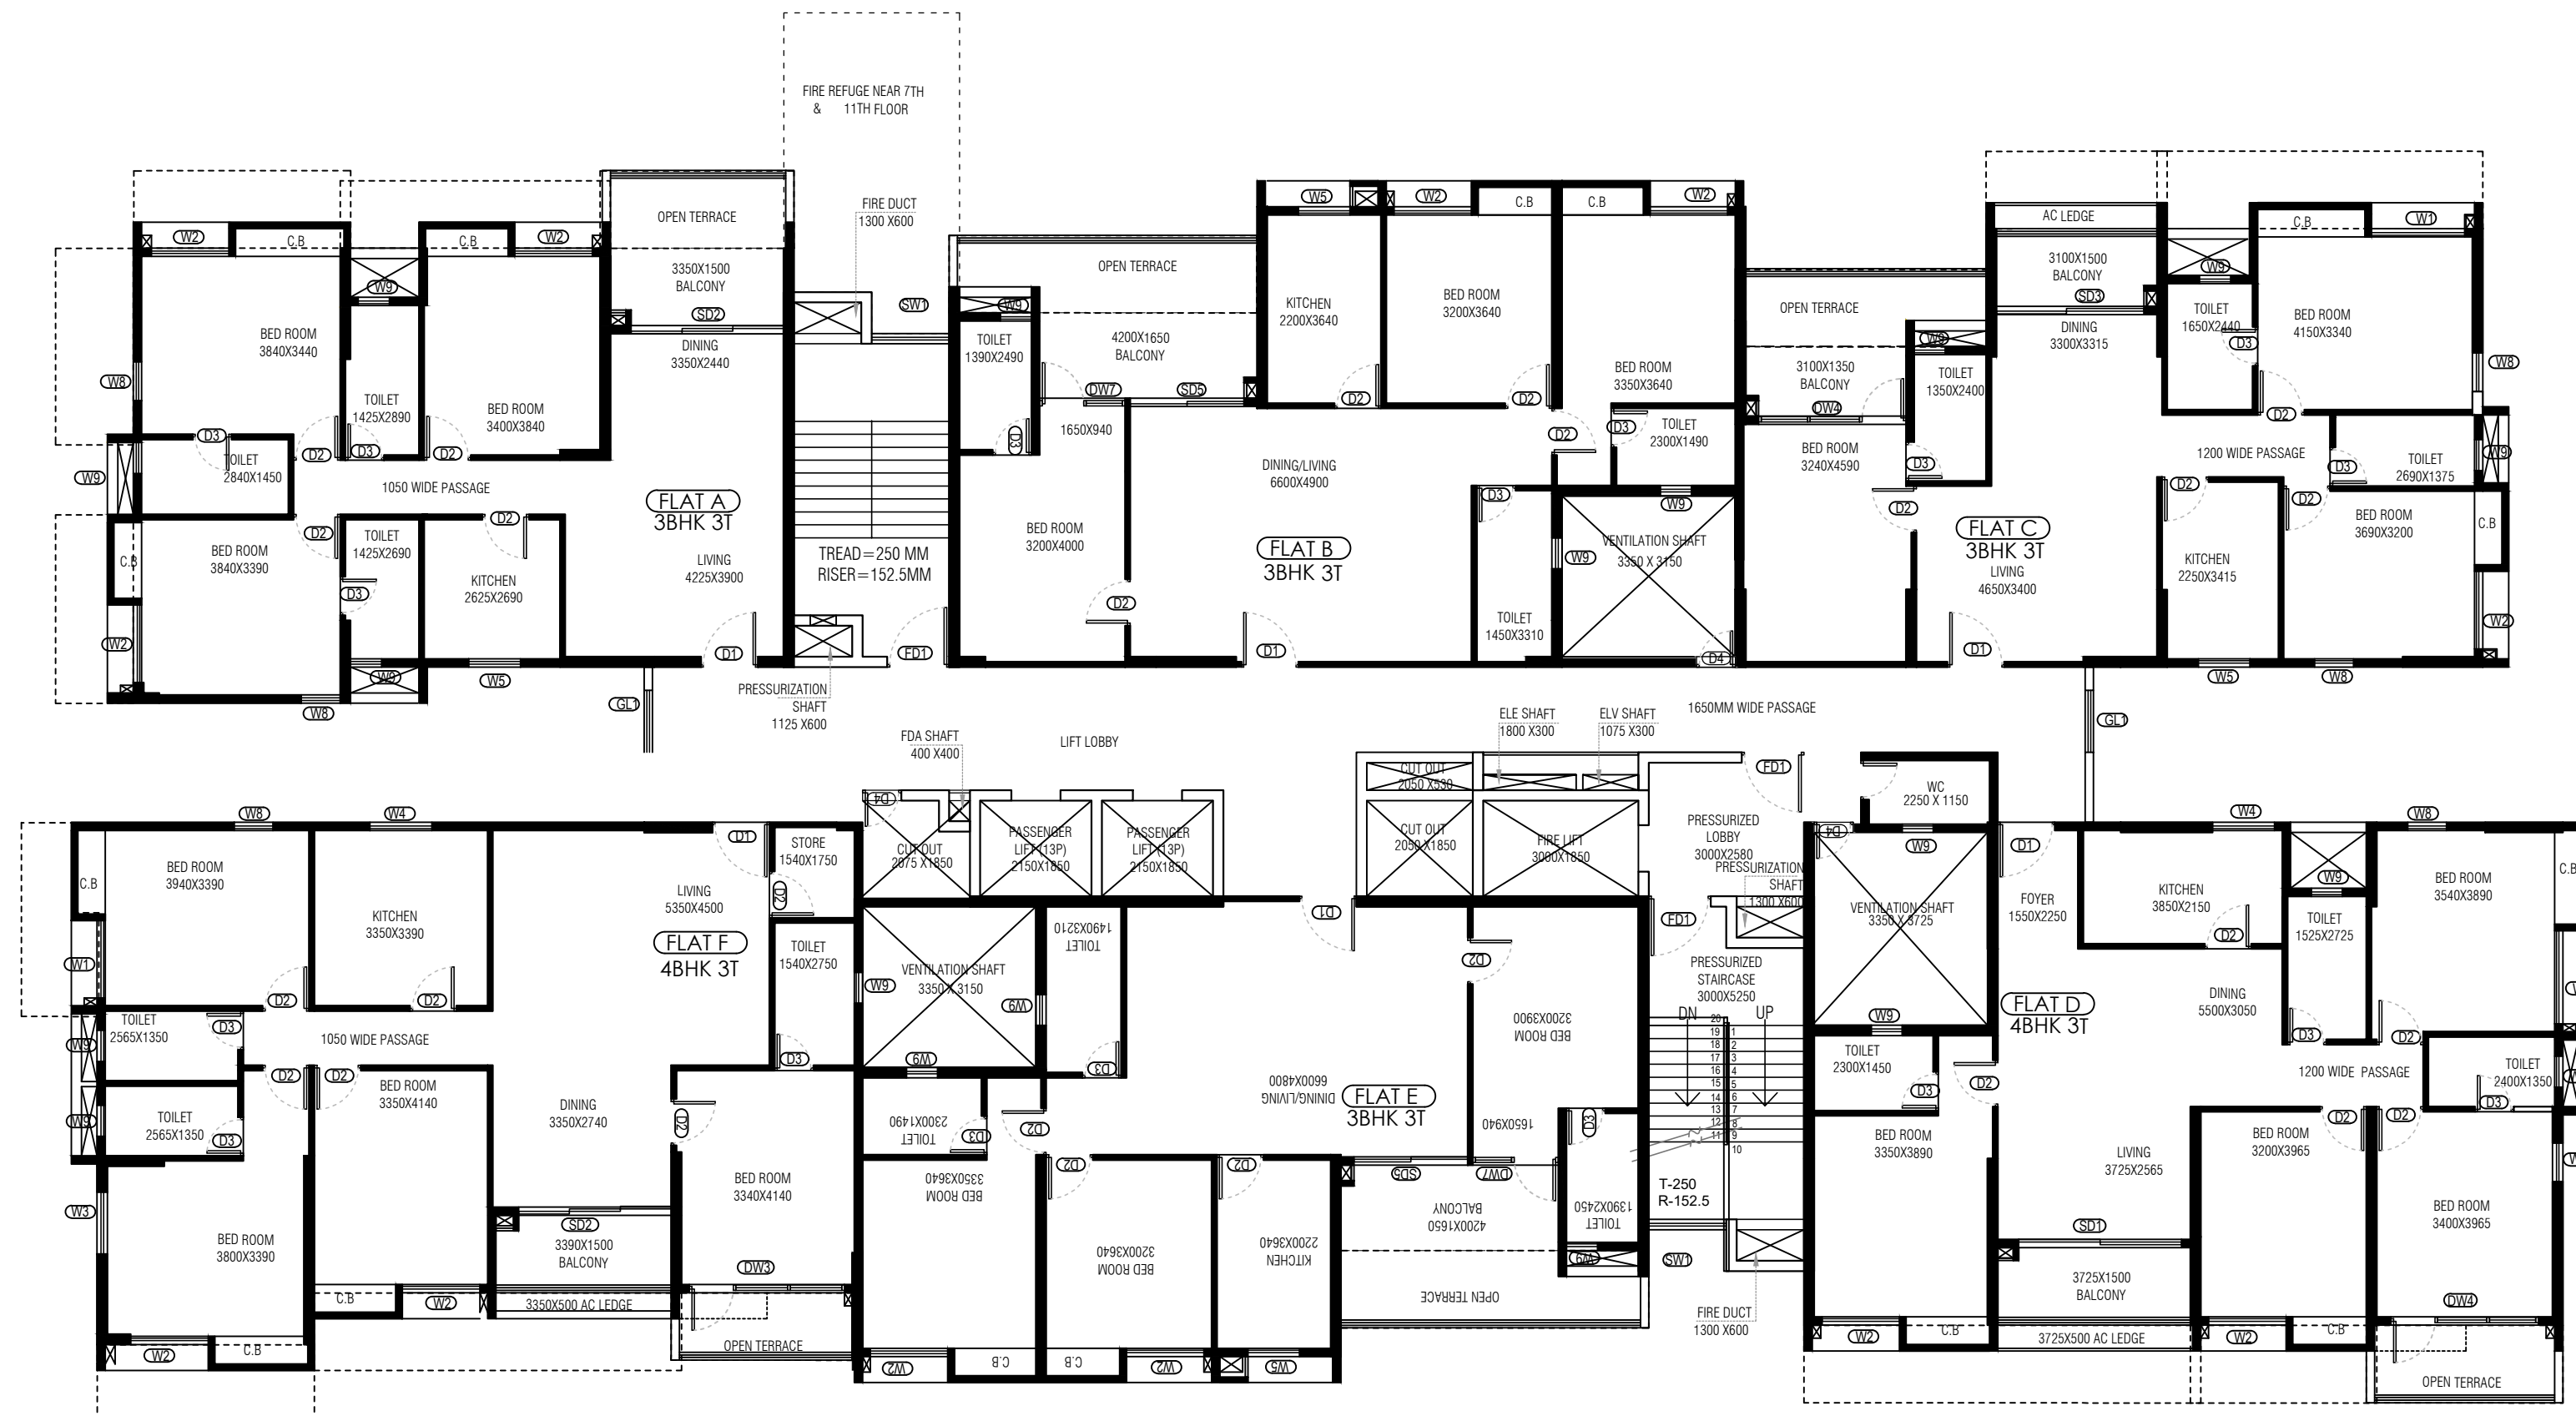

2ND FLOOR, 5TH FLOOR, 8TH FLOOR & 11TH FLOOR PLAN
SCALE - 1:100

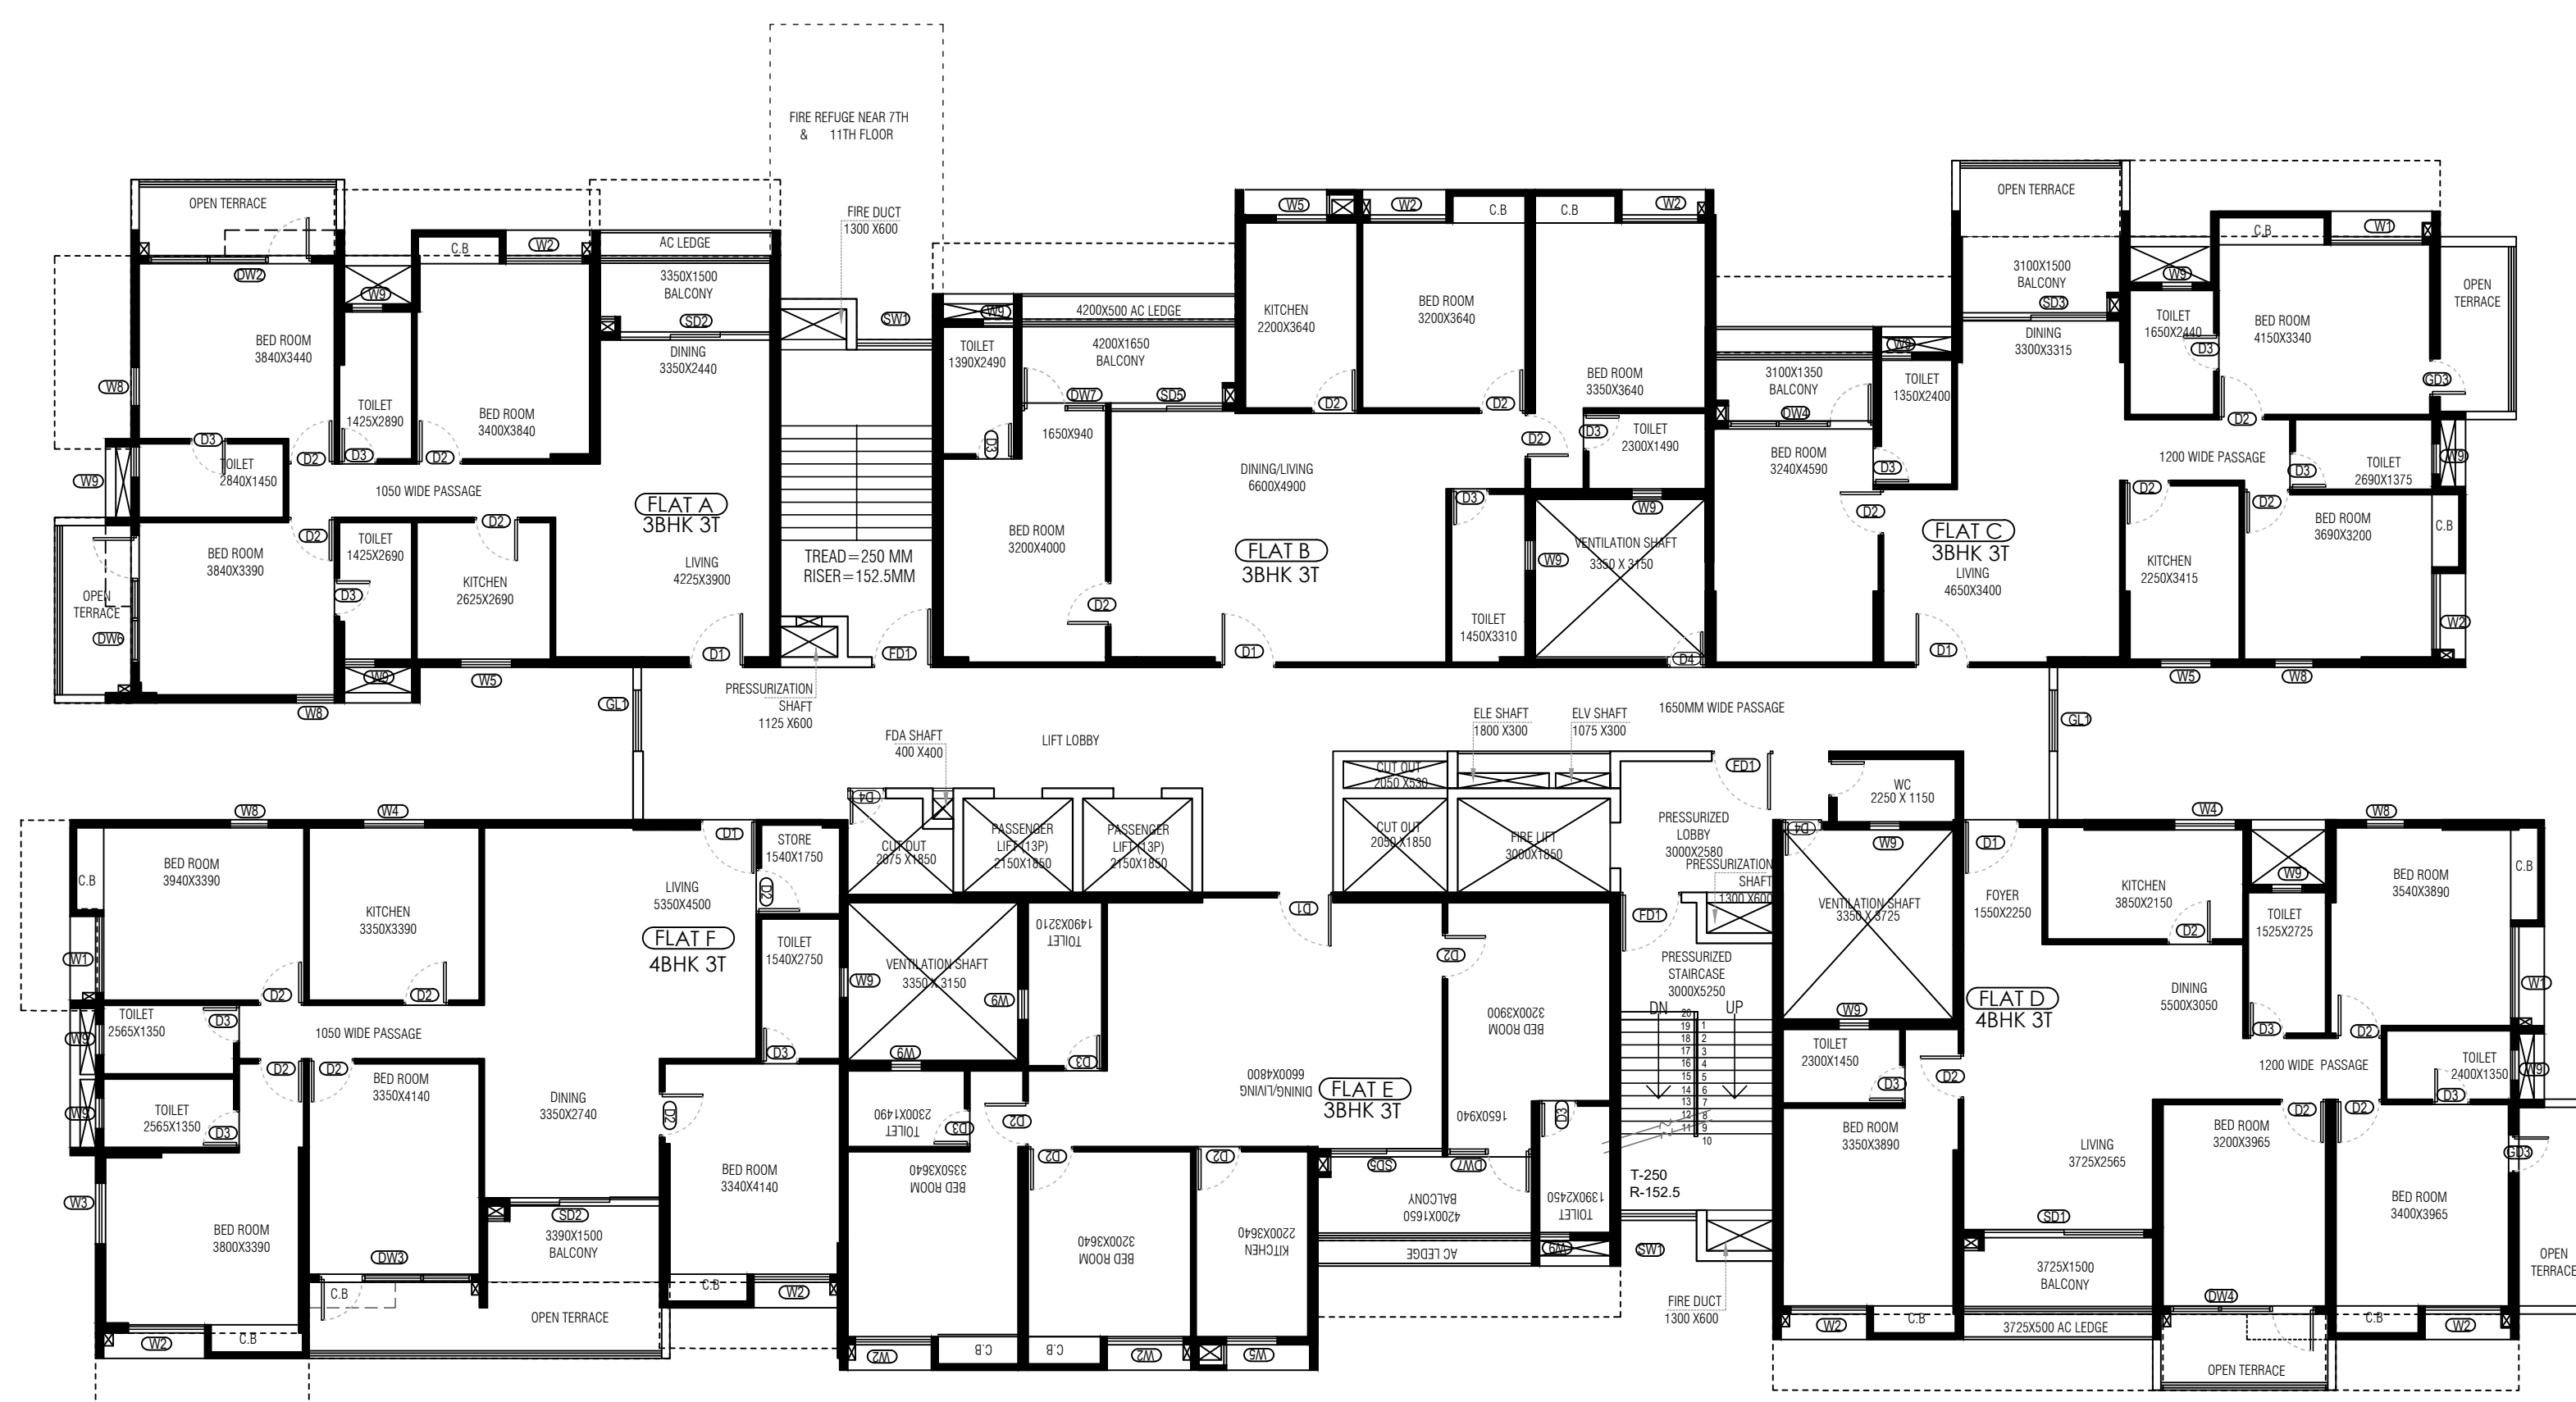

3RD FLOOR, 6TH FLOOR, 9TH FLOOR & 12TH FLOOR PLAN
SCALE - 1:100

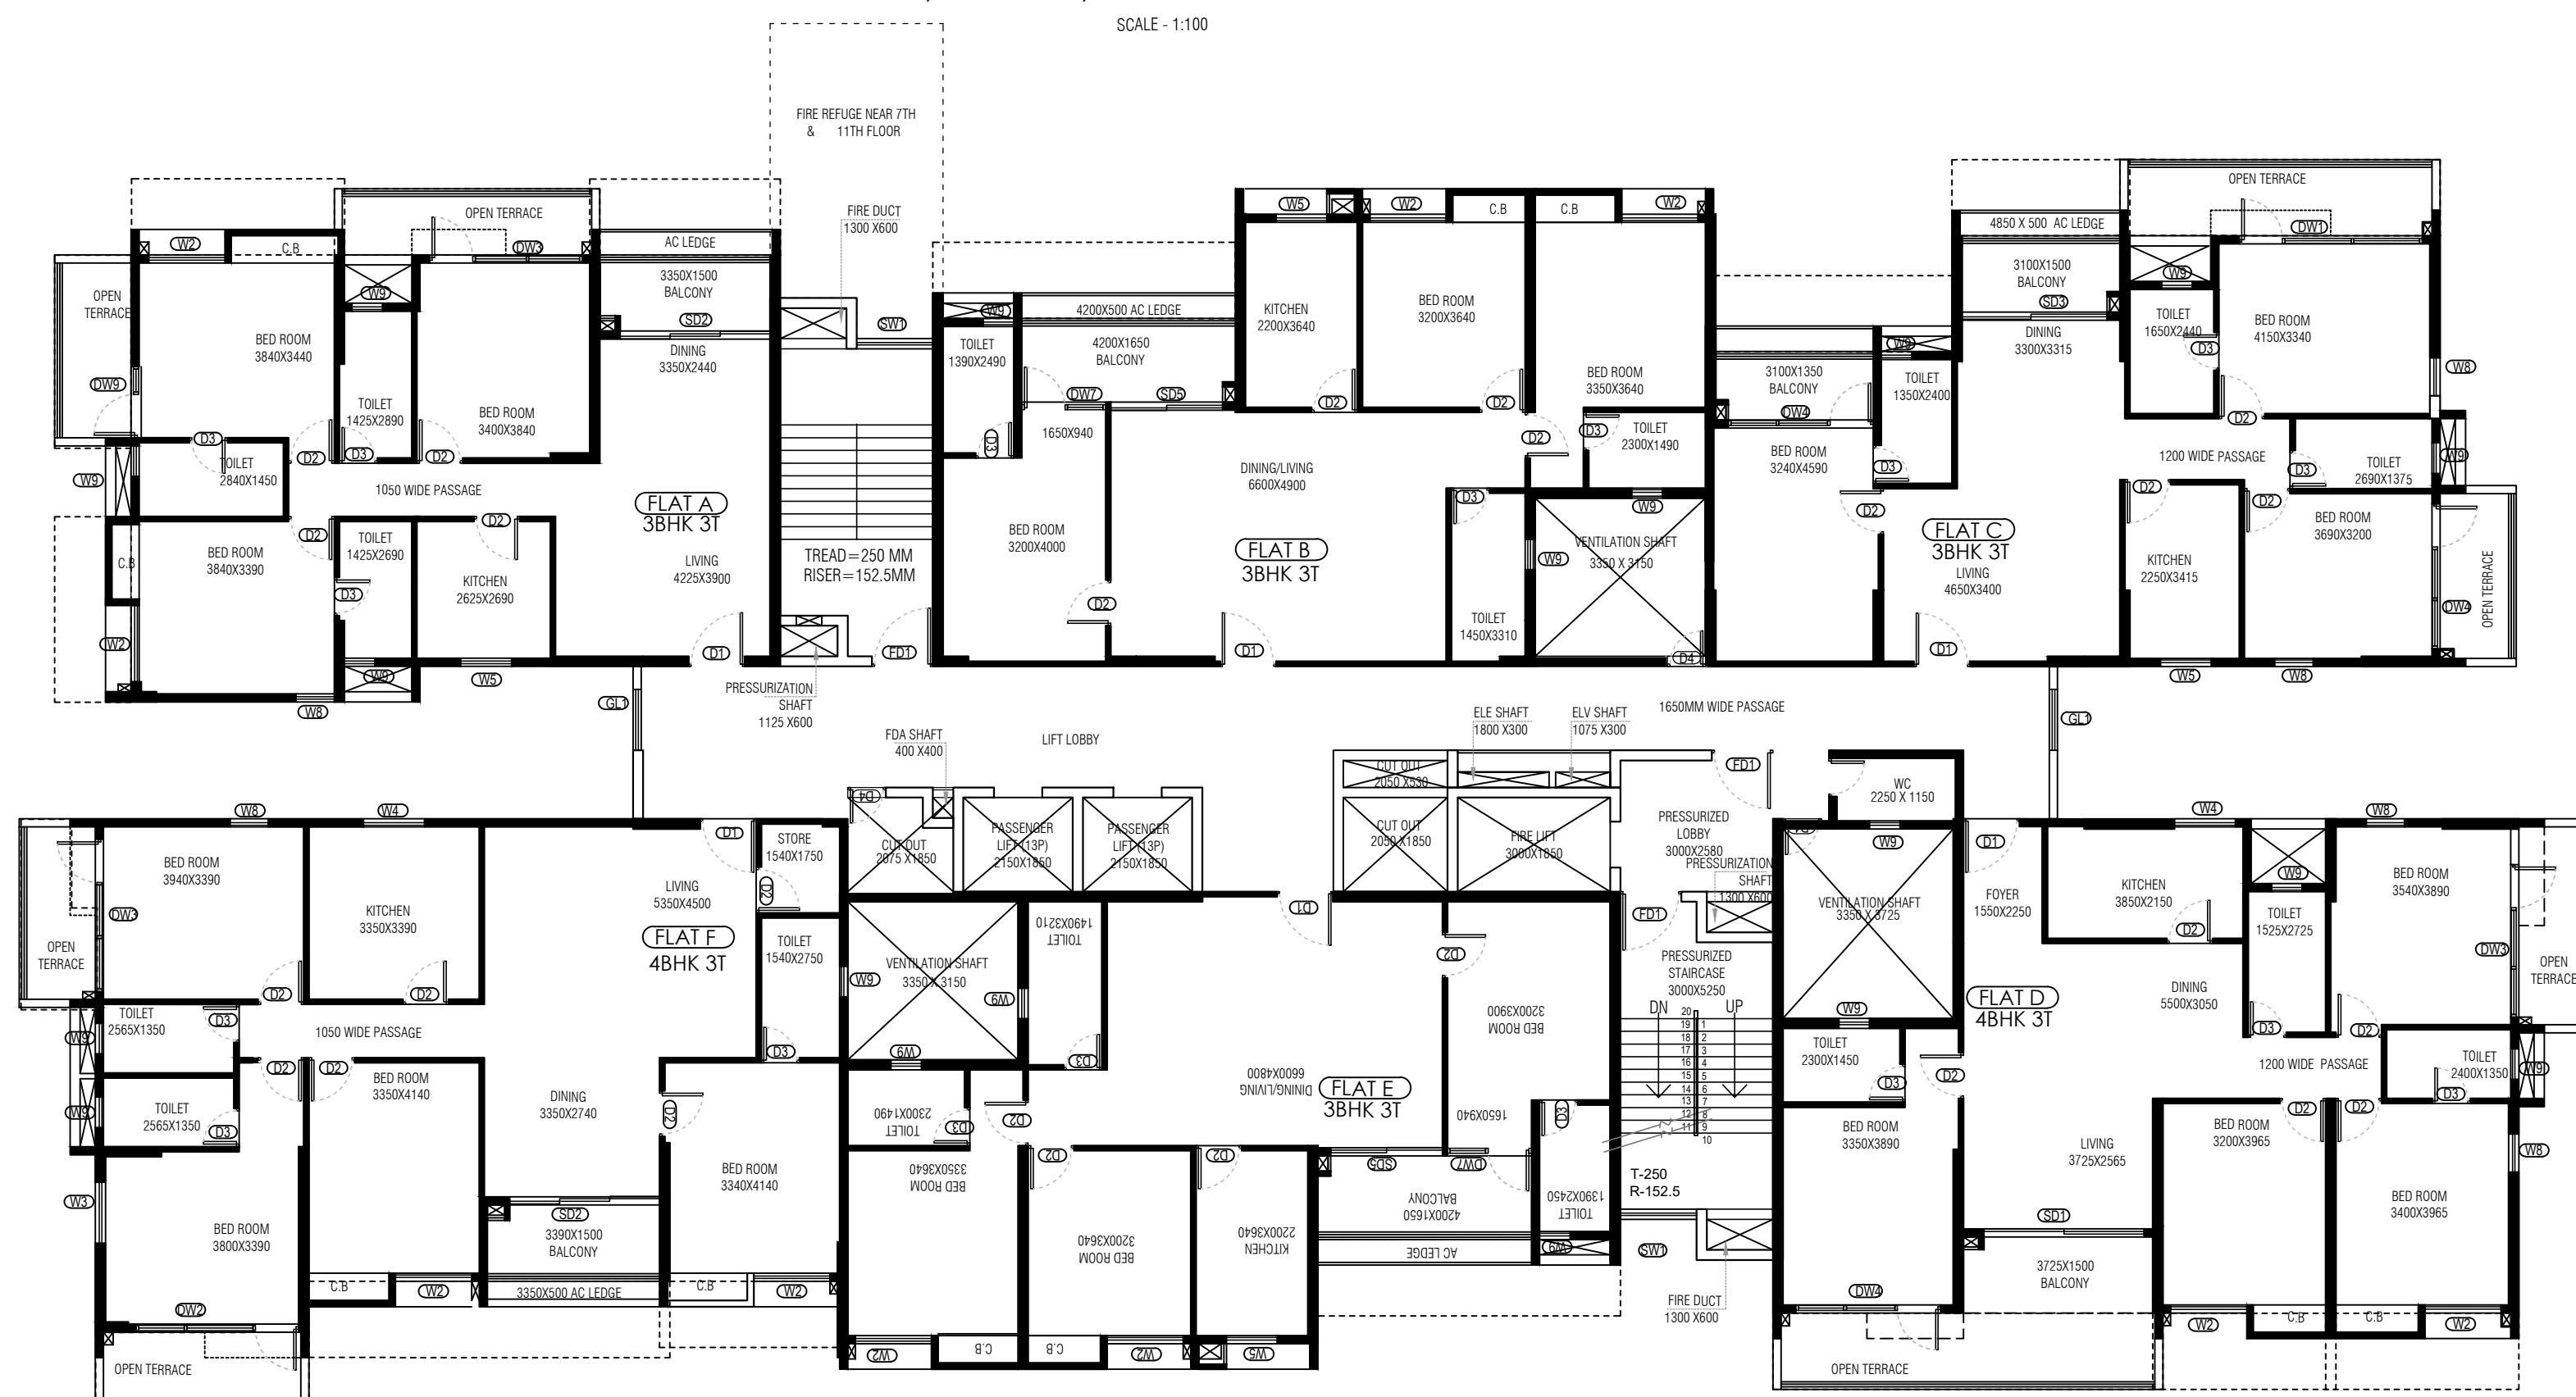

4TH FLOOR, 7TH FLOOR, 10TH FLOOR PLAN
SCALE - 1:100