

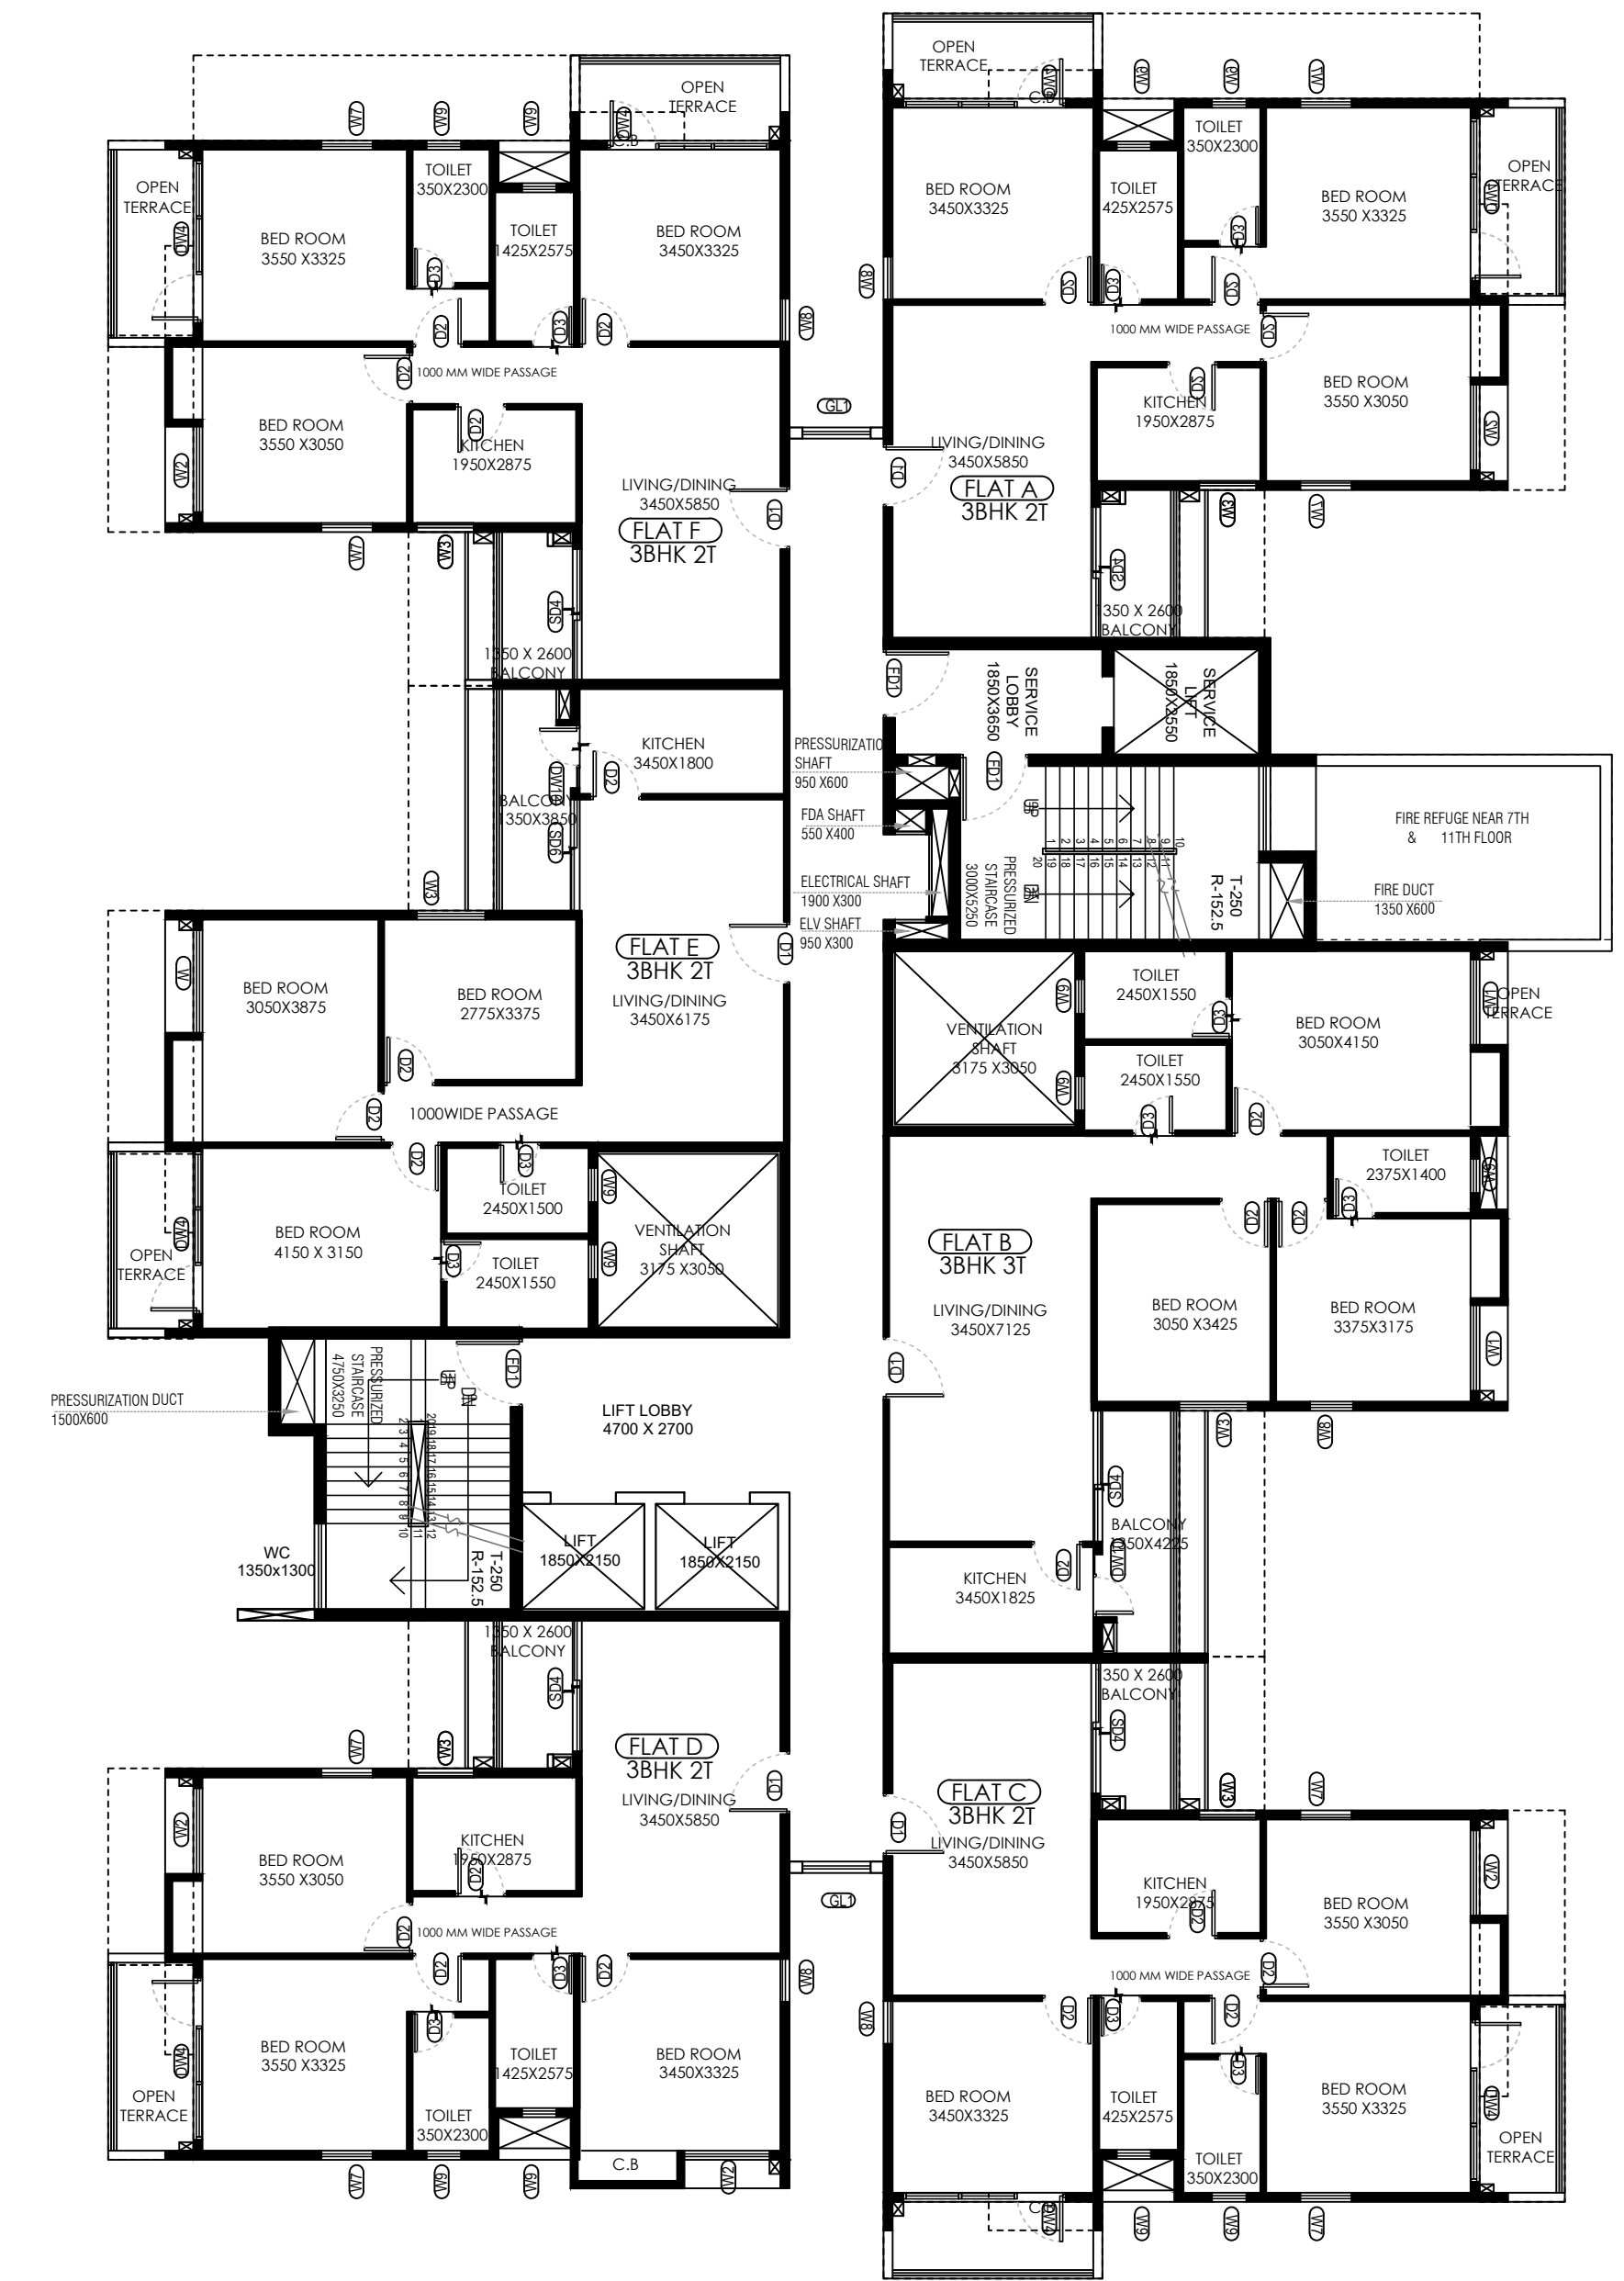


TOWER 8

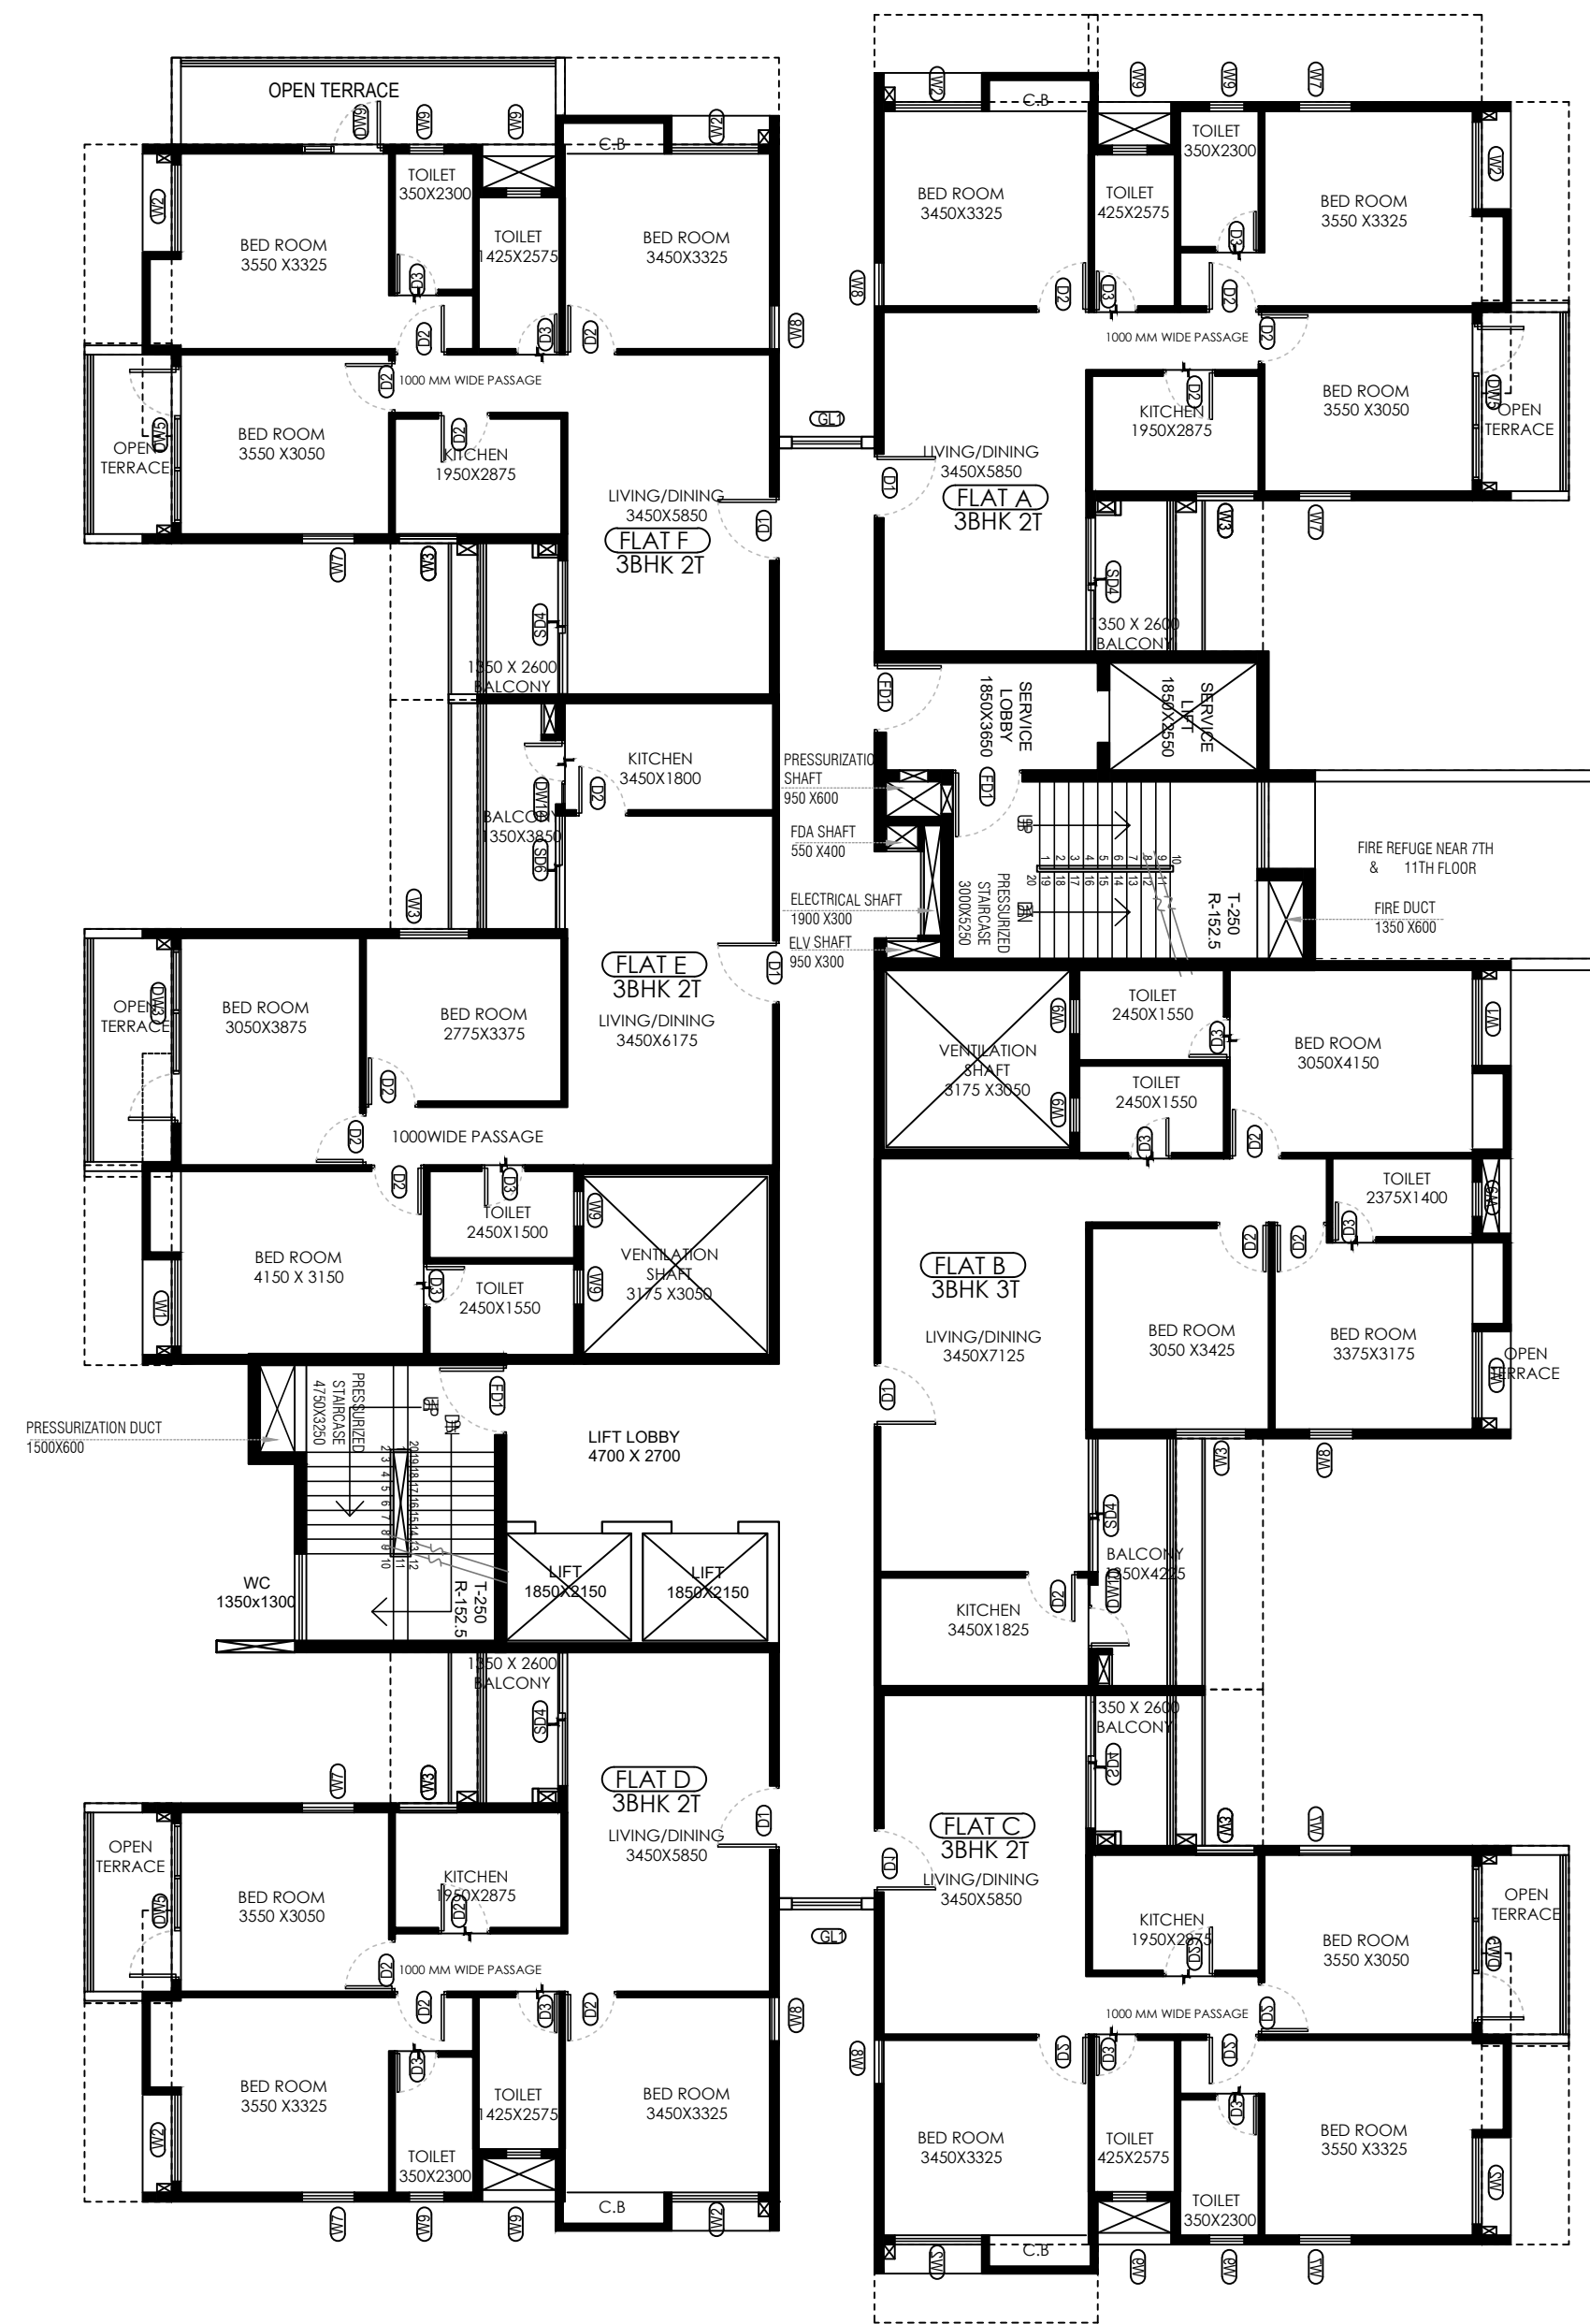

MERLIN GOPALPUR

TOWER-10 PROPOSED TYPICAL FLOOR PLANS

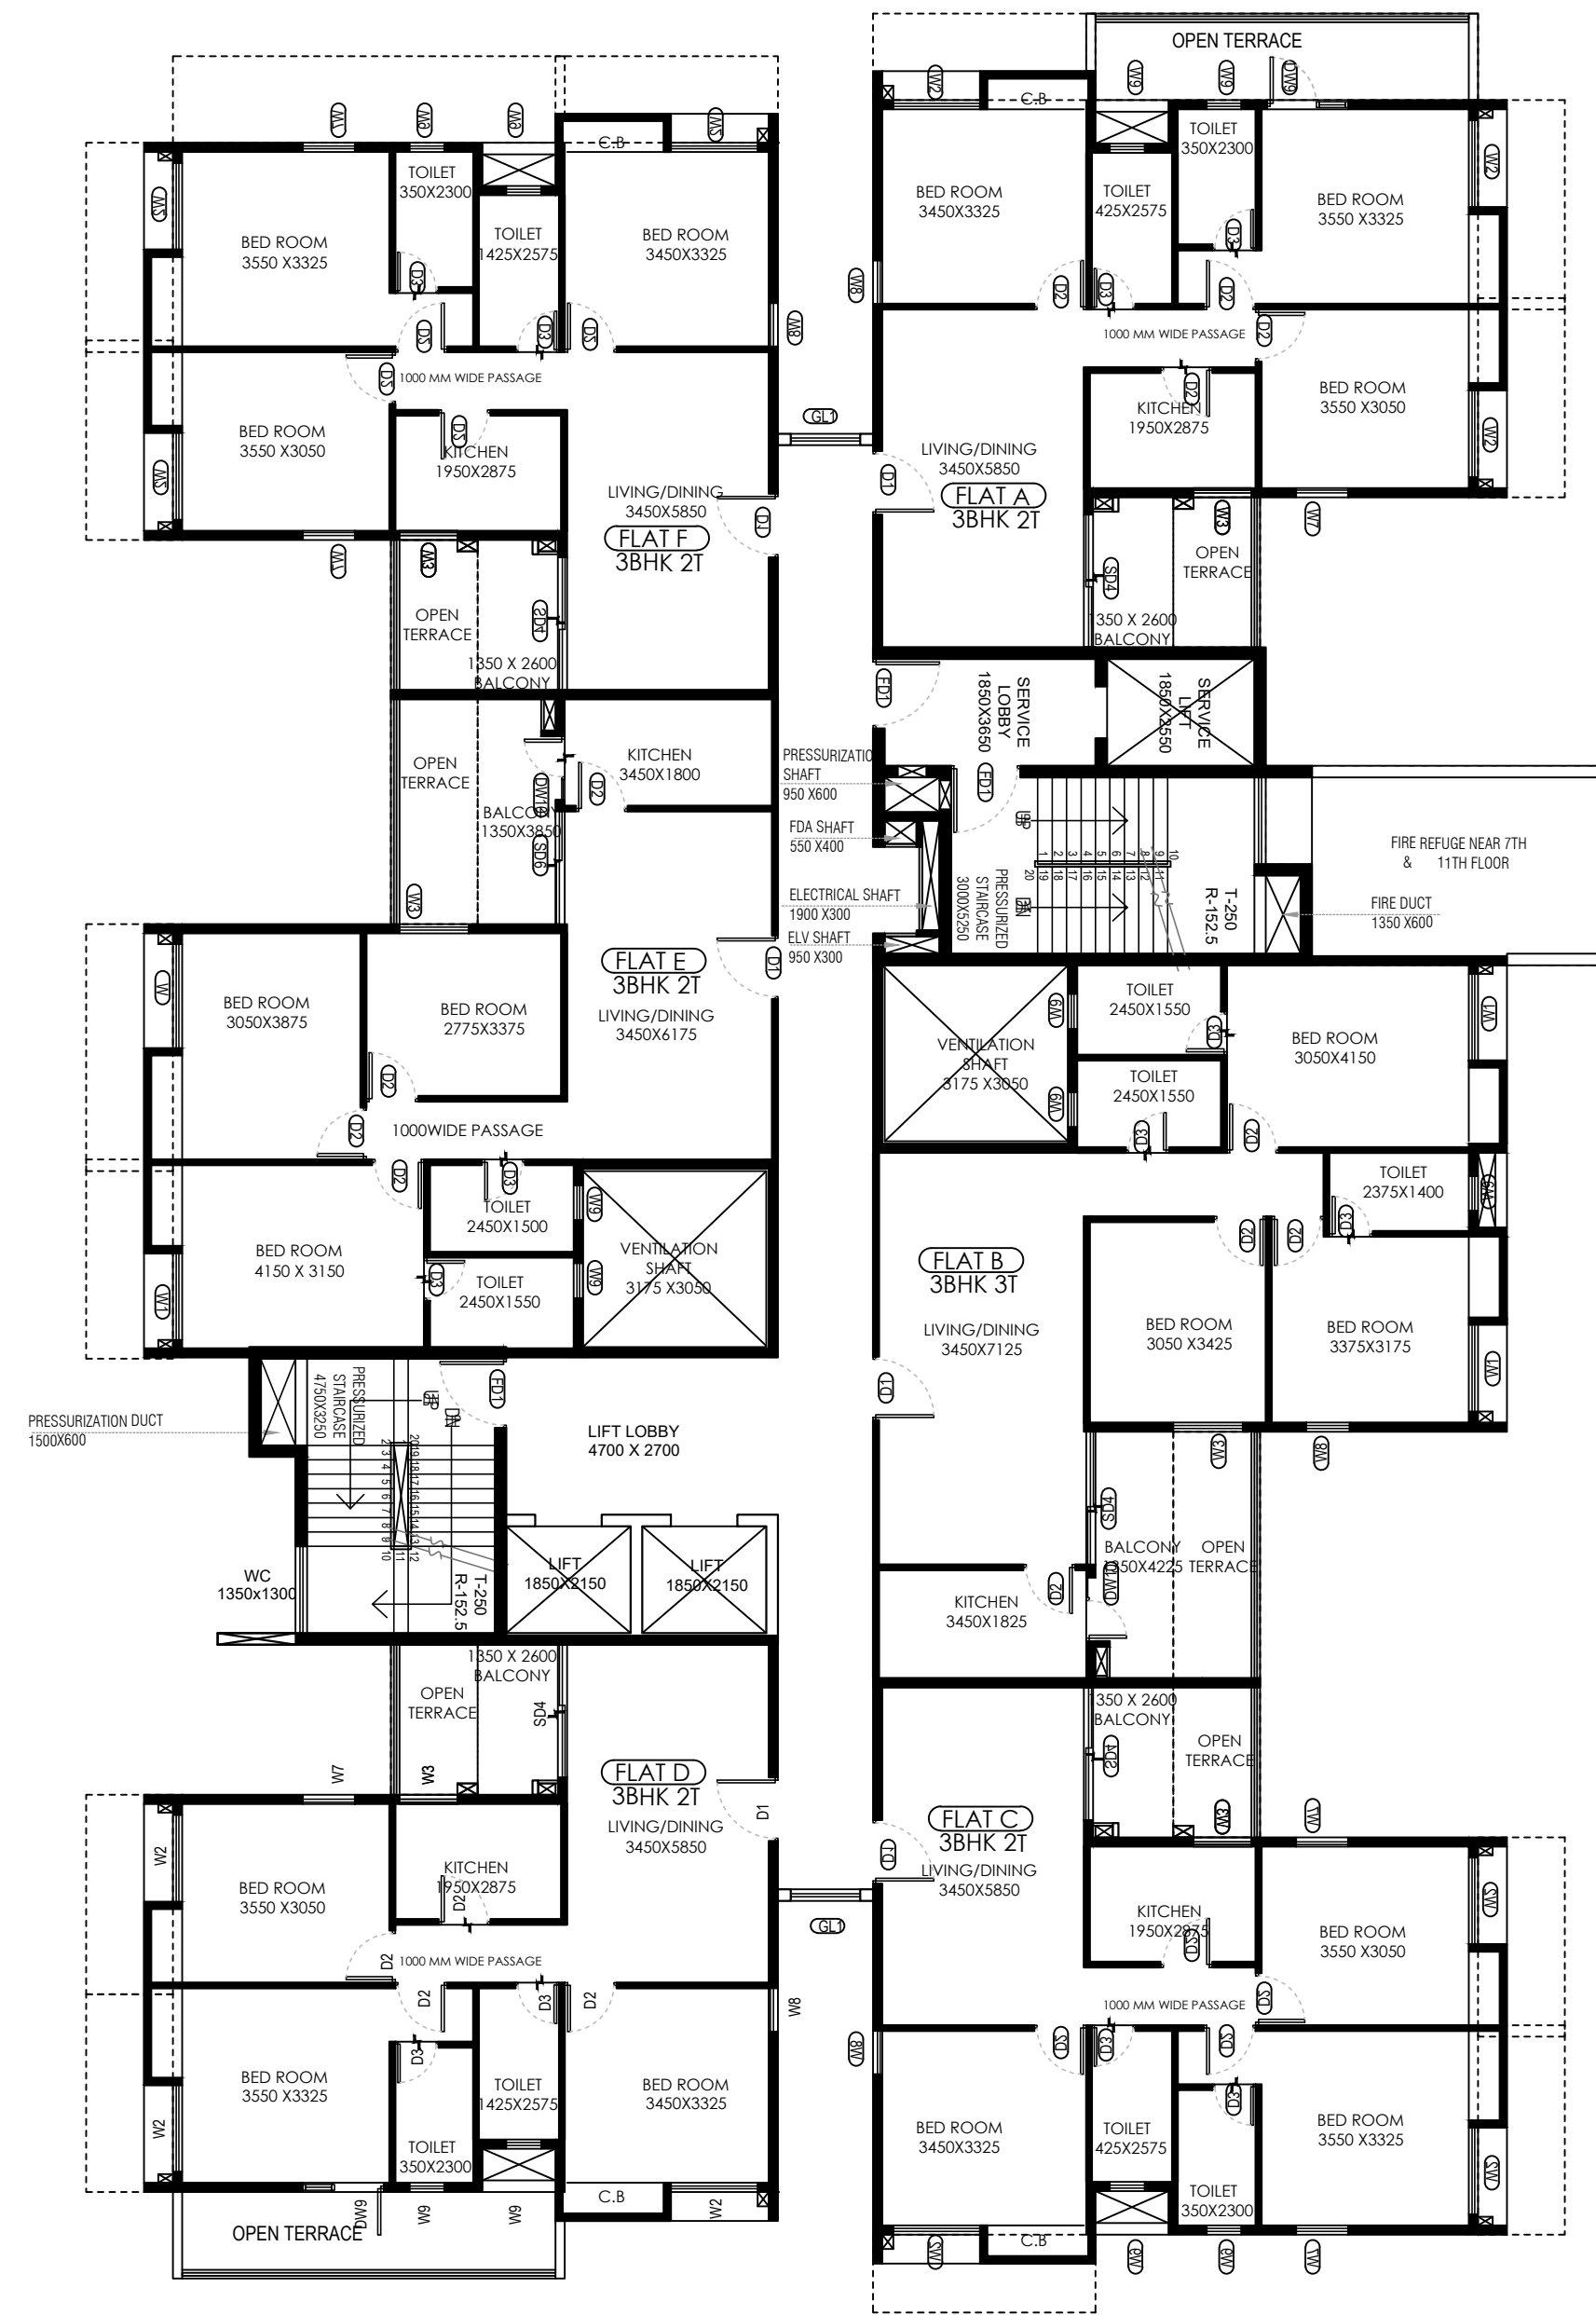