


CONTACT NO :- 7044444931

LOCATION OF PROJECT

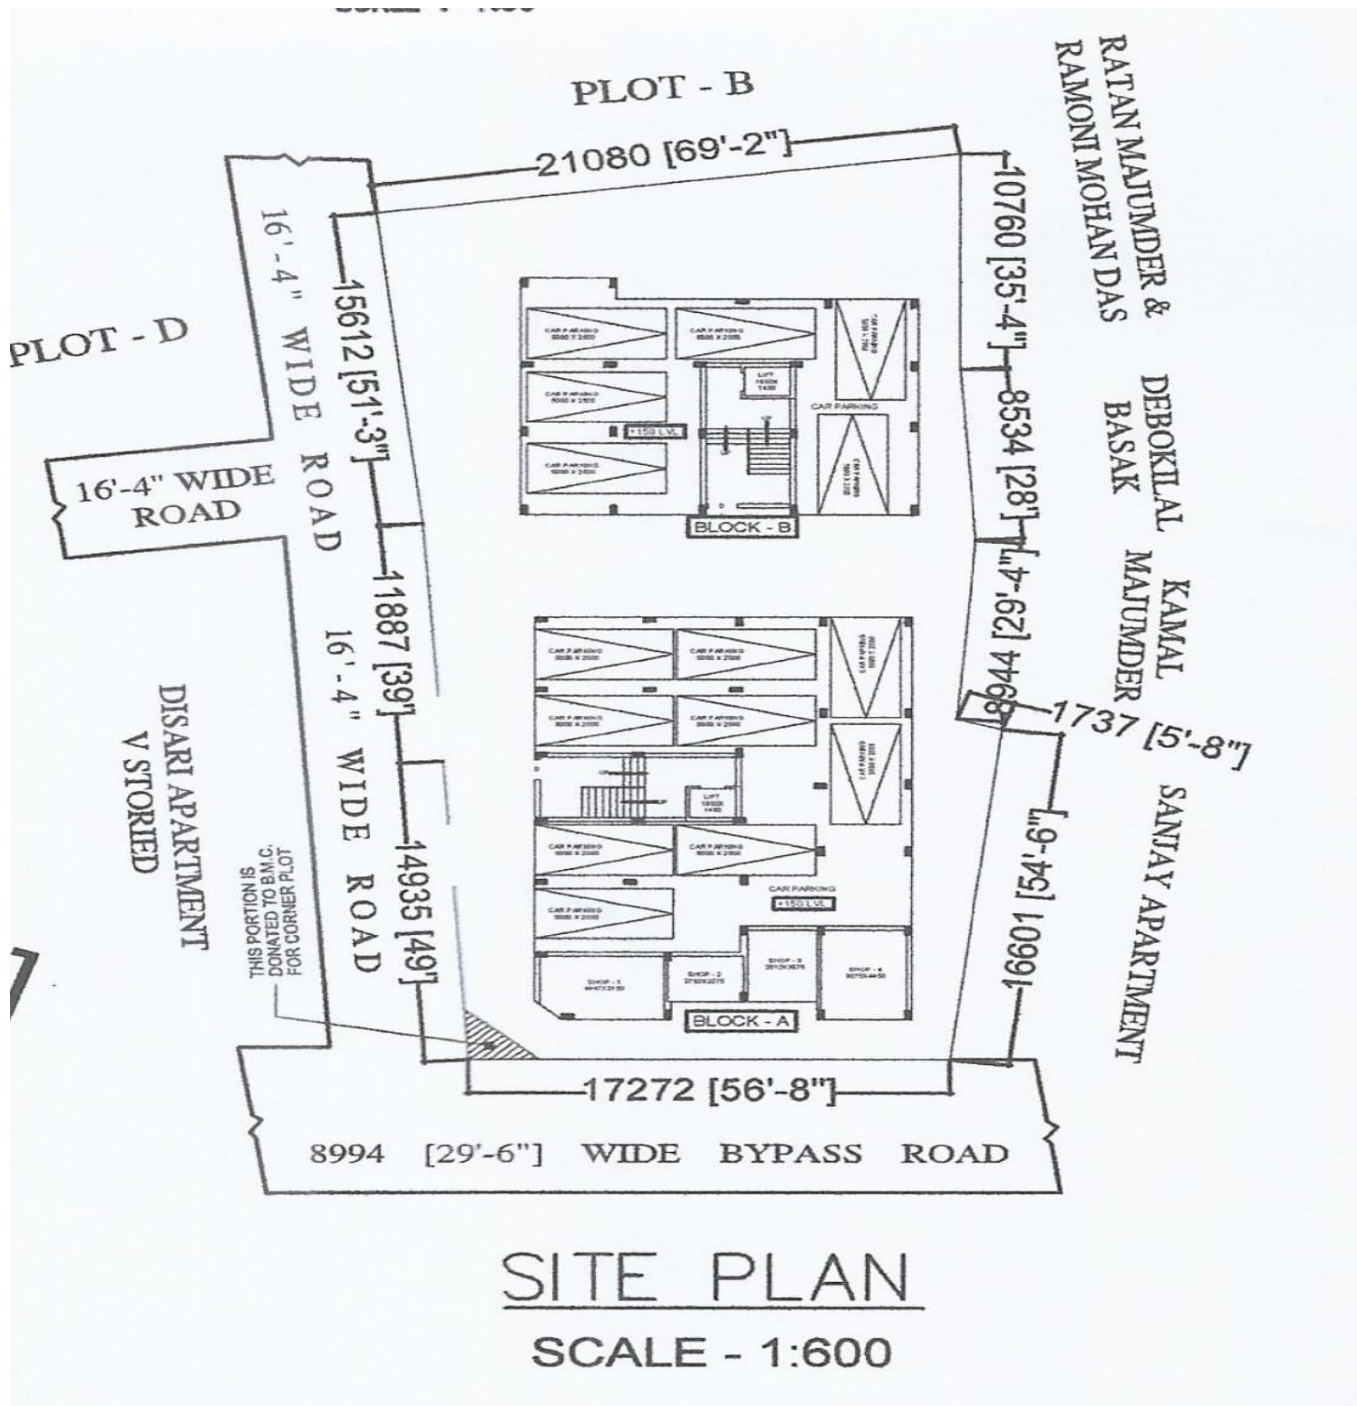

SKJ CONSTRUCTION
Jenny J. sul
Proprietor