


SKJ CONSTRUCTION

BMC-198, HATIARA ROAD, HELABATTALA, HATIARA ROAD, KOLKATA 700157

CONTACT NO :- 7044444931

LOCATION OF PROJECT

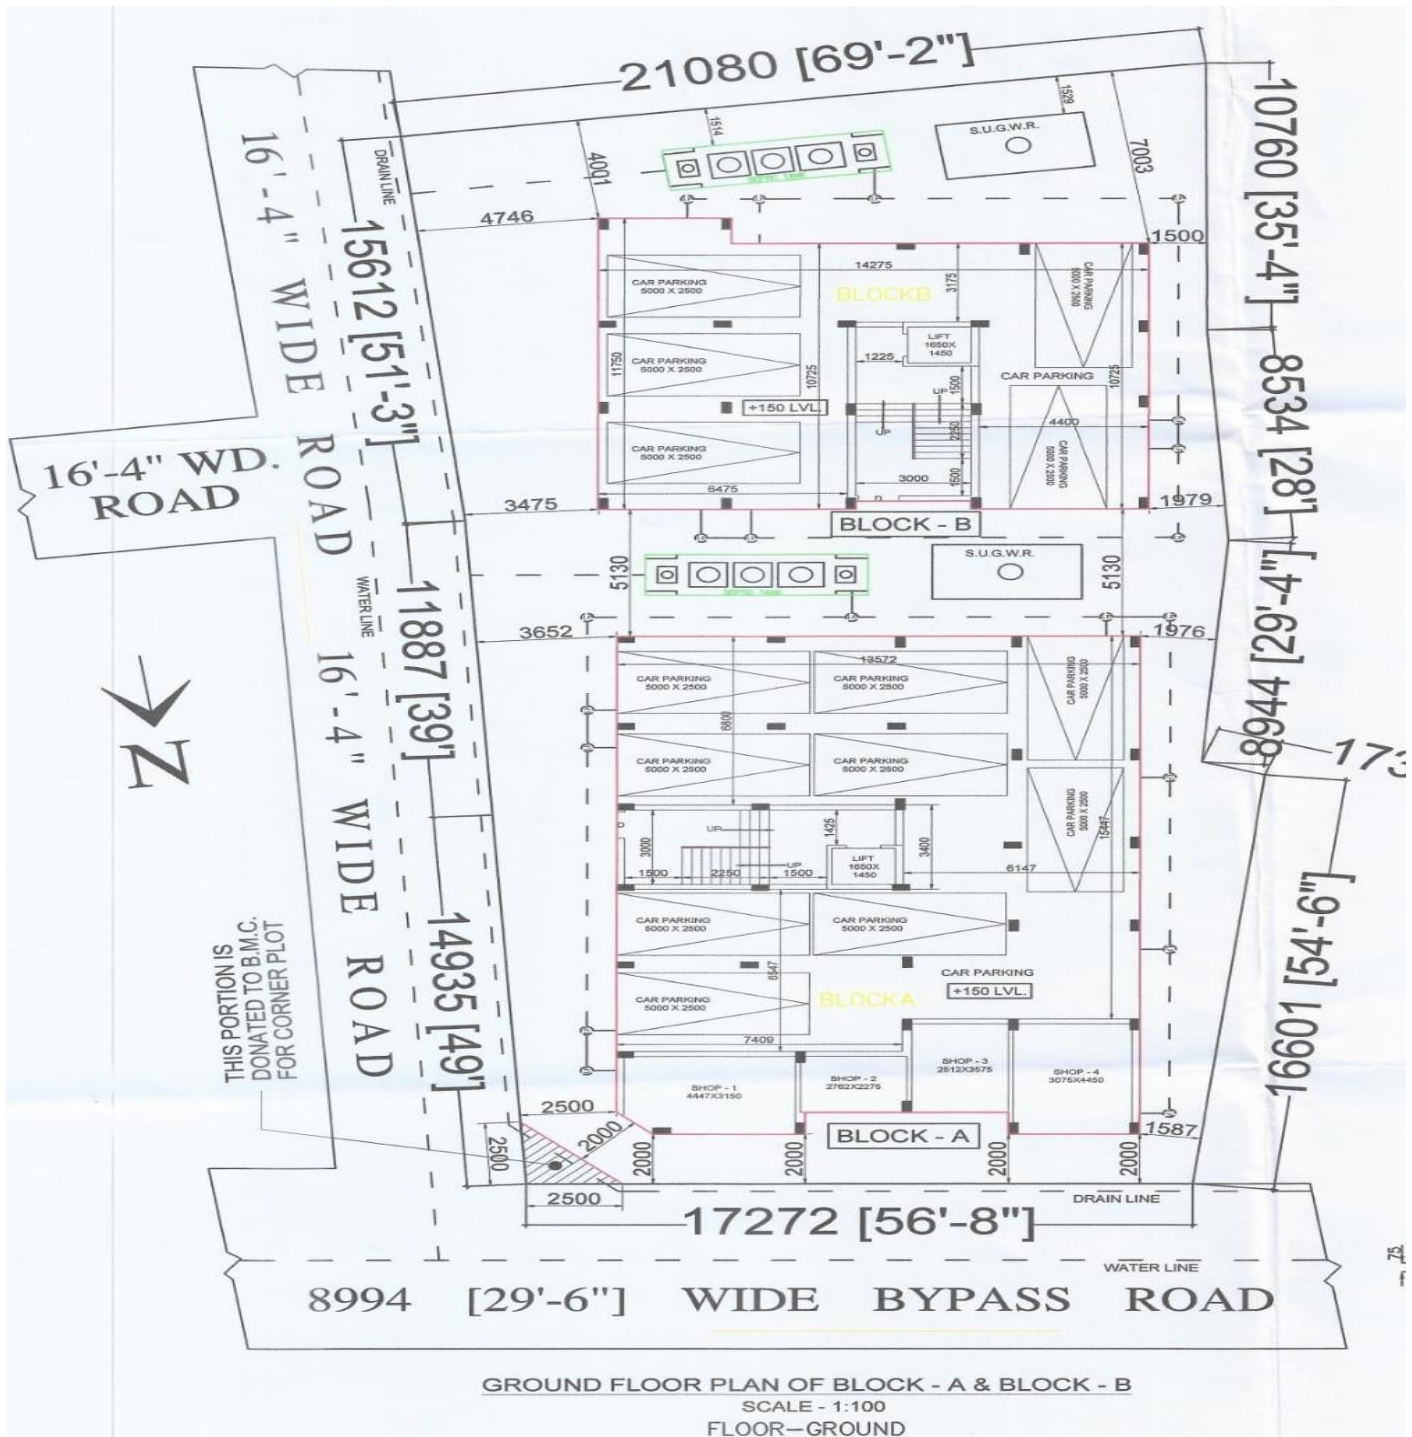

SKJ CONSTRUCTION

Sanjay K. Saha
Proprietor