



LOCATION MAP FOR SIX STOREIED (G+V) PRINCIPALLY RESIDENTIAL AND PARTLY COMMERCIAL BUILDING OF (1) SRI GOUTAM GHOSH, S/O LATE SAROJ KUMAR GHOSH, (2) SMT. SUTAPA GHOSH, W/O SRI GOUTAM GHOSH, MOUZA + P.S. - CHINSURAH, J.L. NO.- 20, R.S. KHATIAN NO.- 5814, R.S. DAG NO.- 7235, L.R. KHATIAN NO.- 17111 & 17112, L.R. DAG NO.- 8846, WARD NO.- 23, HOLDING NO.- 23/21, MOHALLA - TOLAFATAK (WEST), UNDER HOOGHLY - CHINSURAH MUNICIPALITY, DIST.-HOOGHLY.

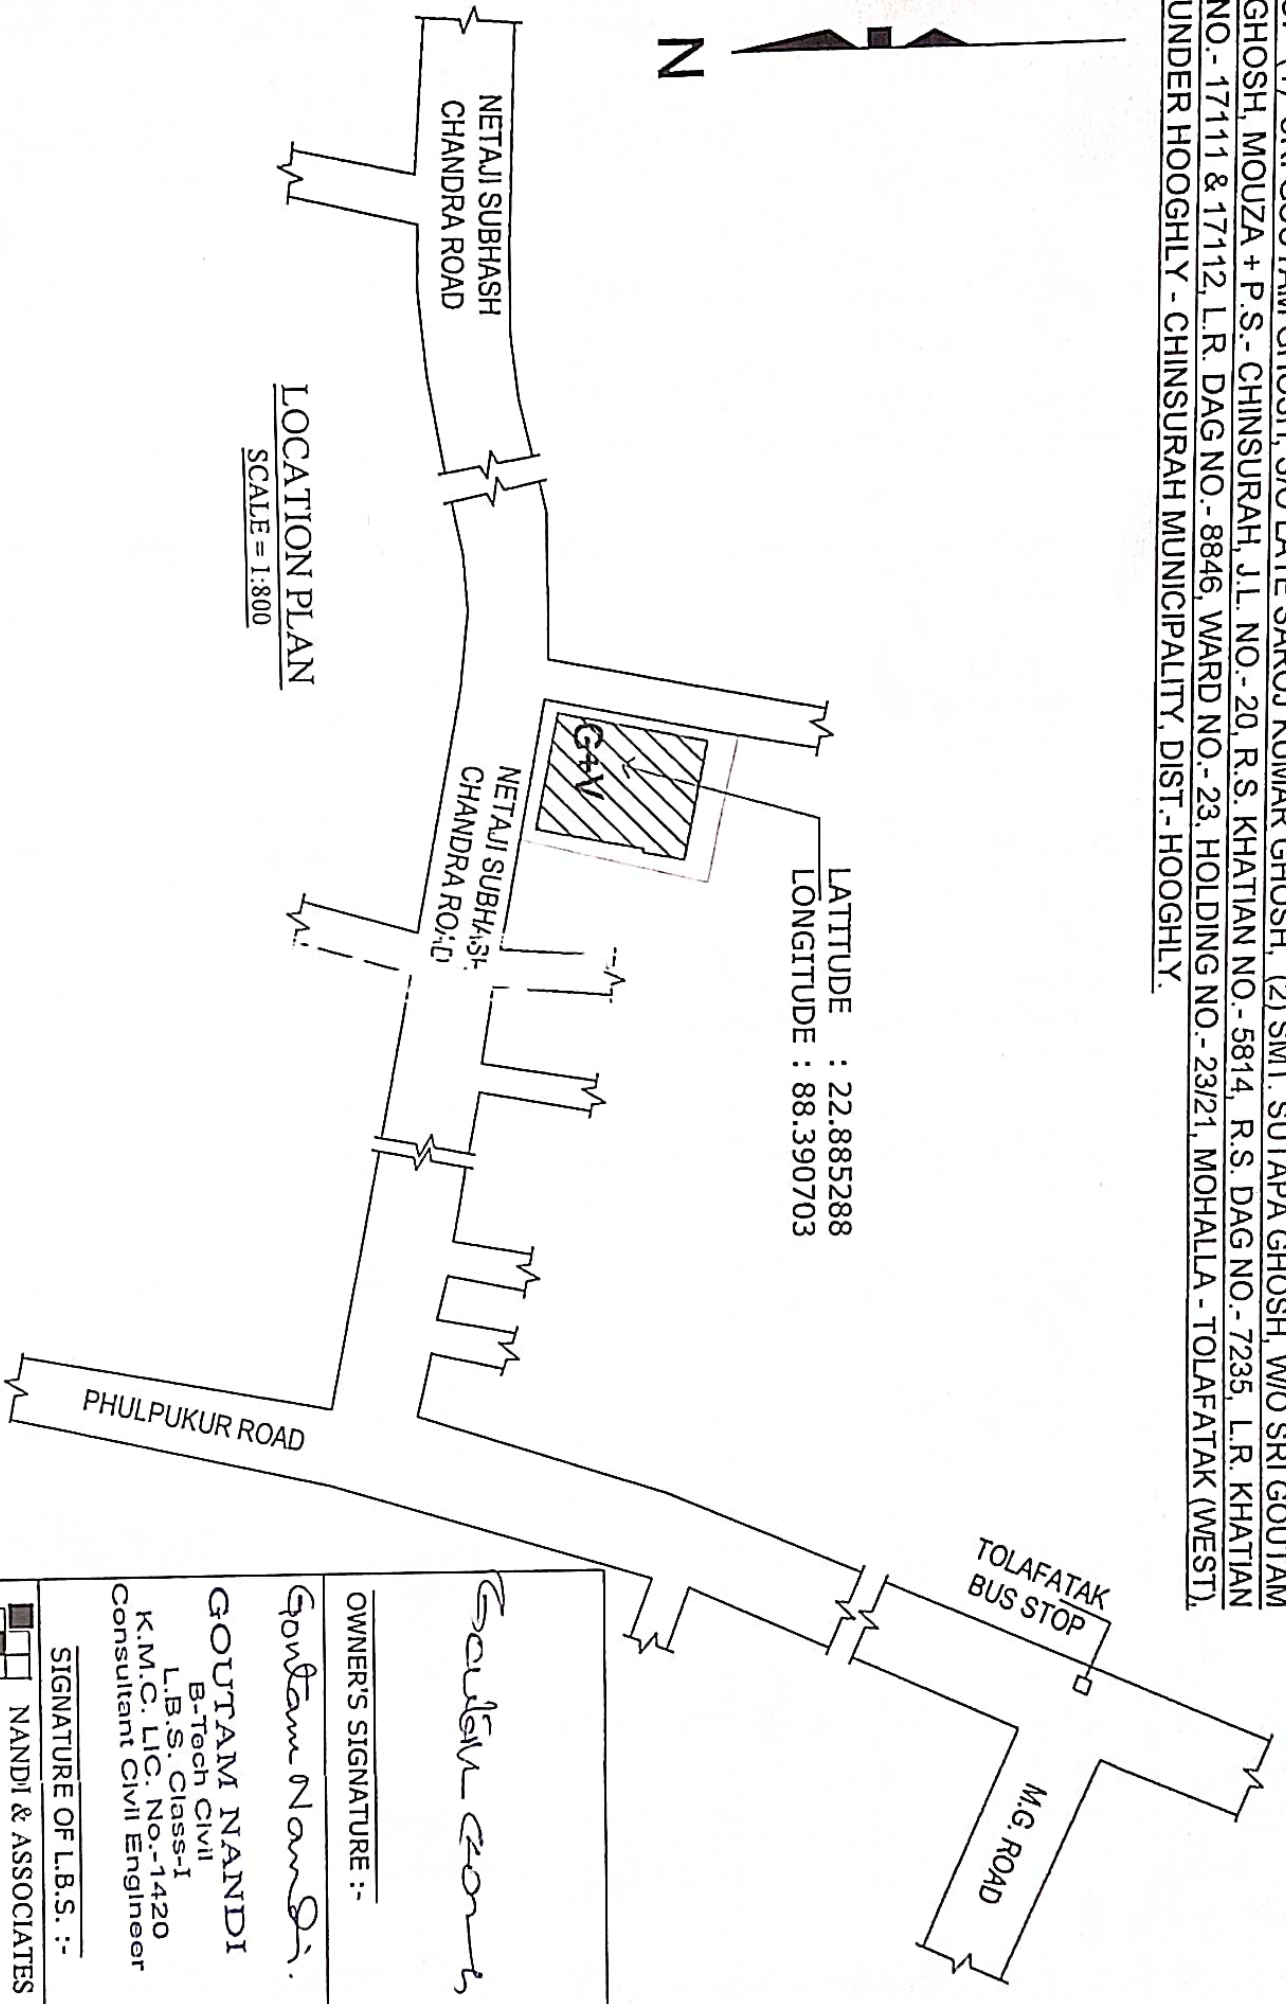

LATTITUDE : 22.885288
 LONGITUDE : 88.390703

LOCATION PLAN
 SCALE = 1:800

 <p>NANDI & ASSOCIATES Consulting Civil Engineer +91 9433510304, 9330574542</p>	
<p><i>Sudam Nandi</i></p> <p>OWNER'S SIGNATURE :-</p> <p><i>Goutam Nandi</i></p> <p>GOUTAM NANDI B-Tech CIVIL L.B.S. Class-I K.M.C. LIC. No.-1420 Consultant Civil Engineer</p>	<p>SIGNATURE OF L.B.S. :-</p>