
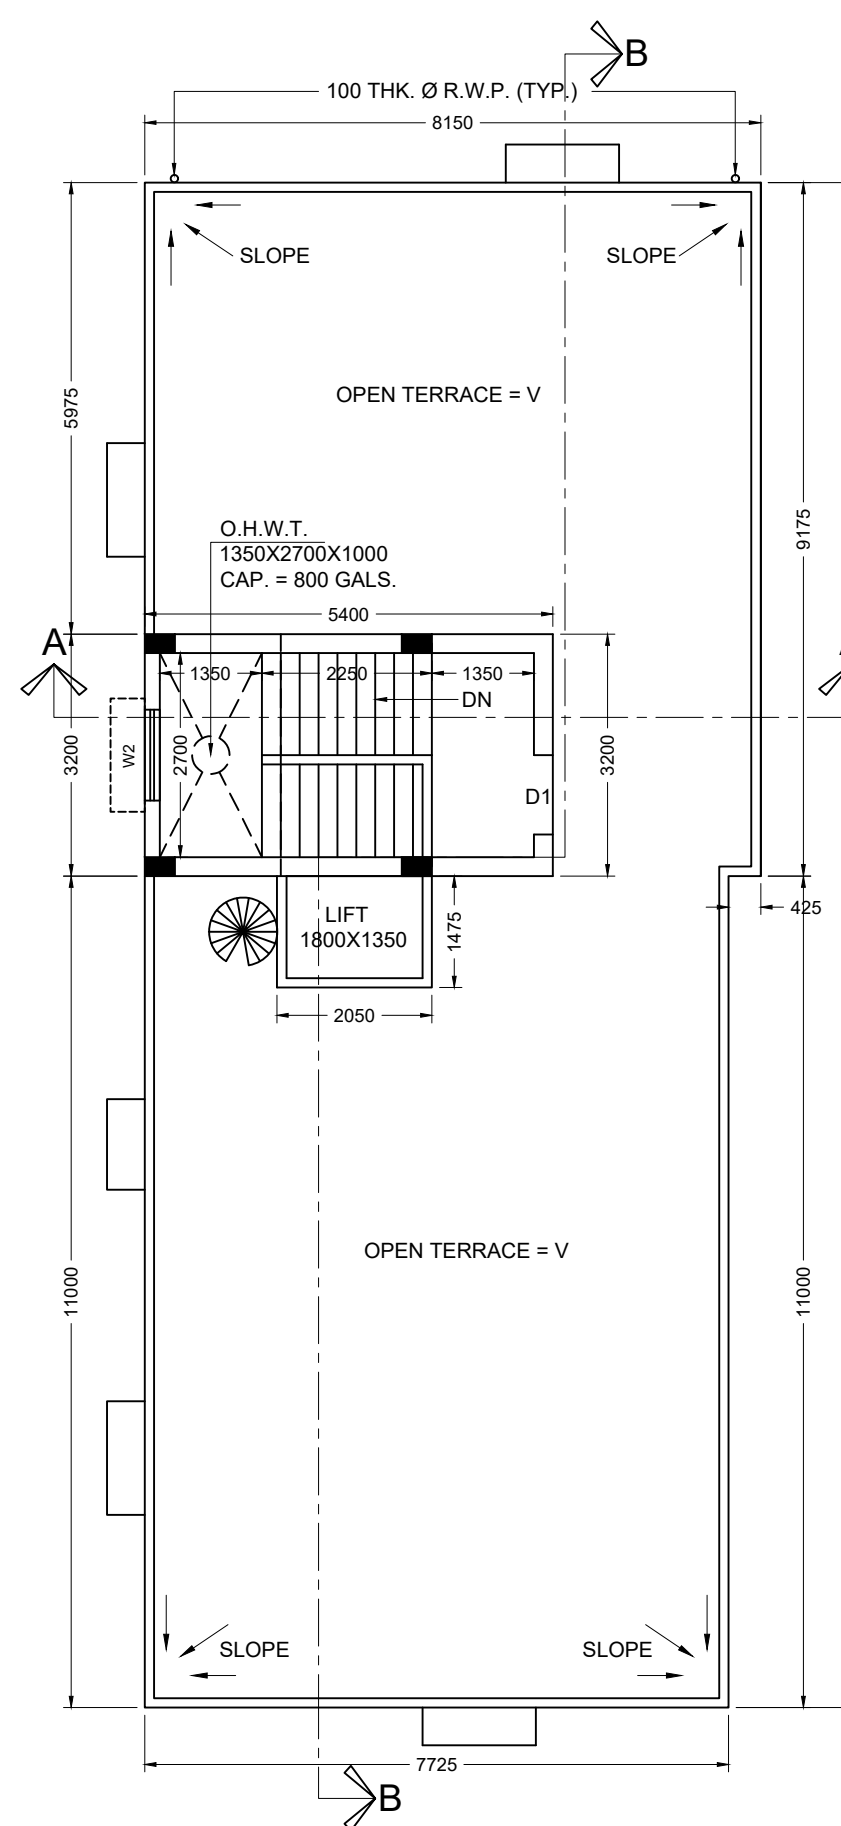
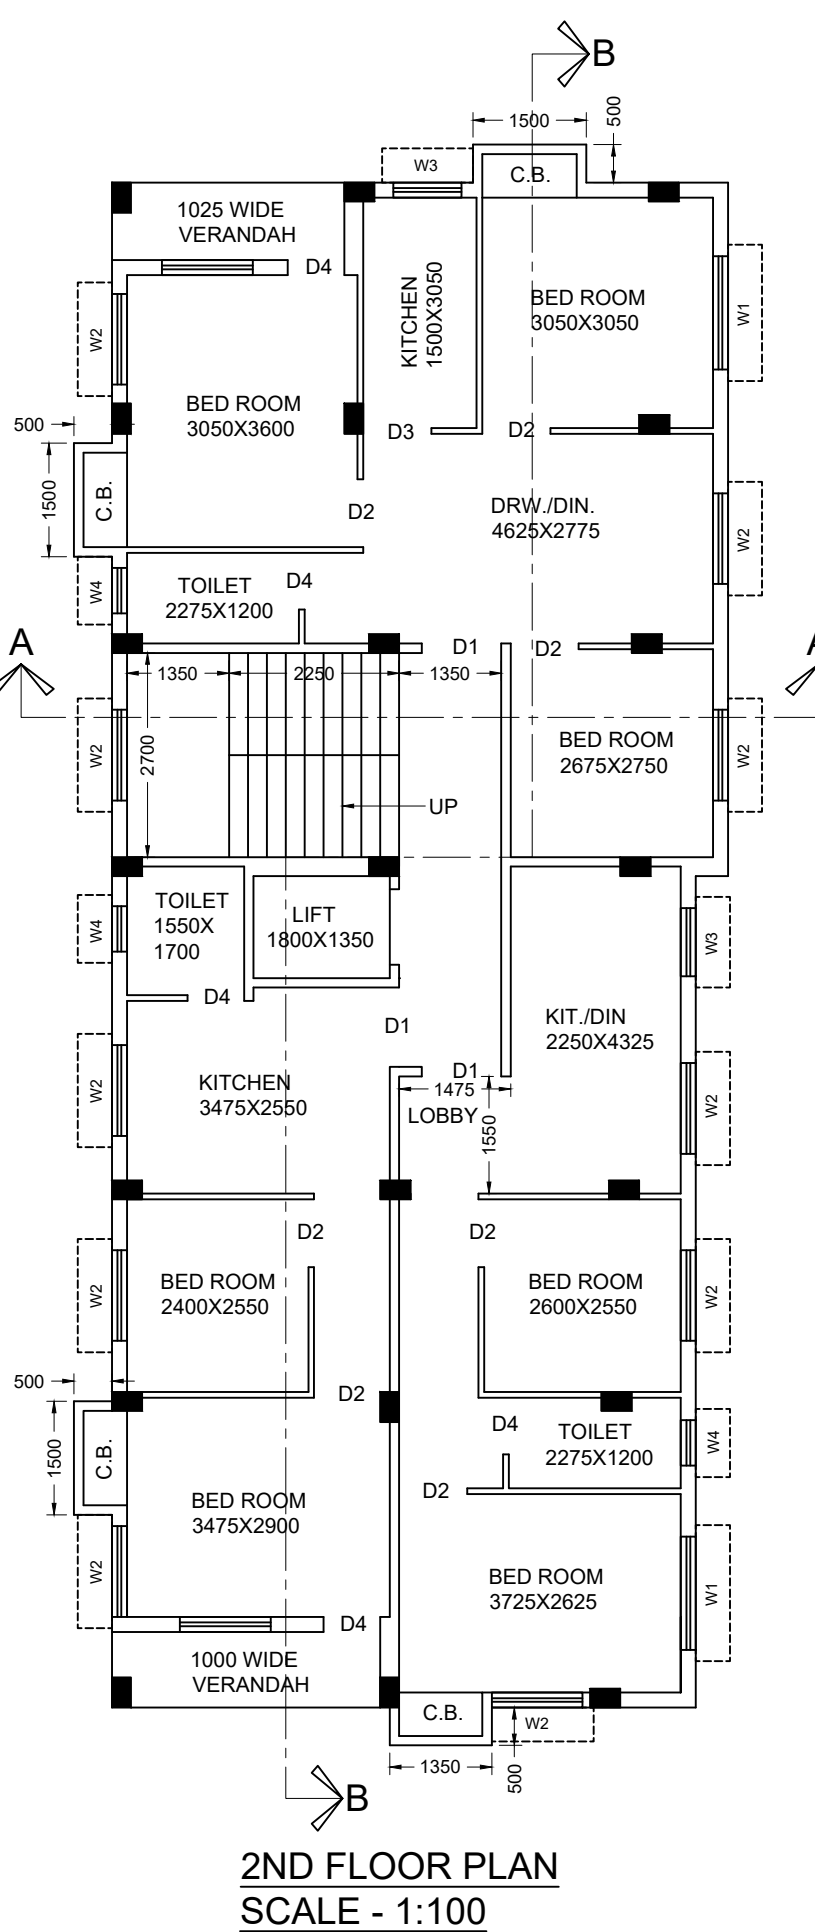
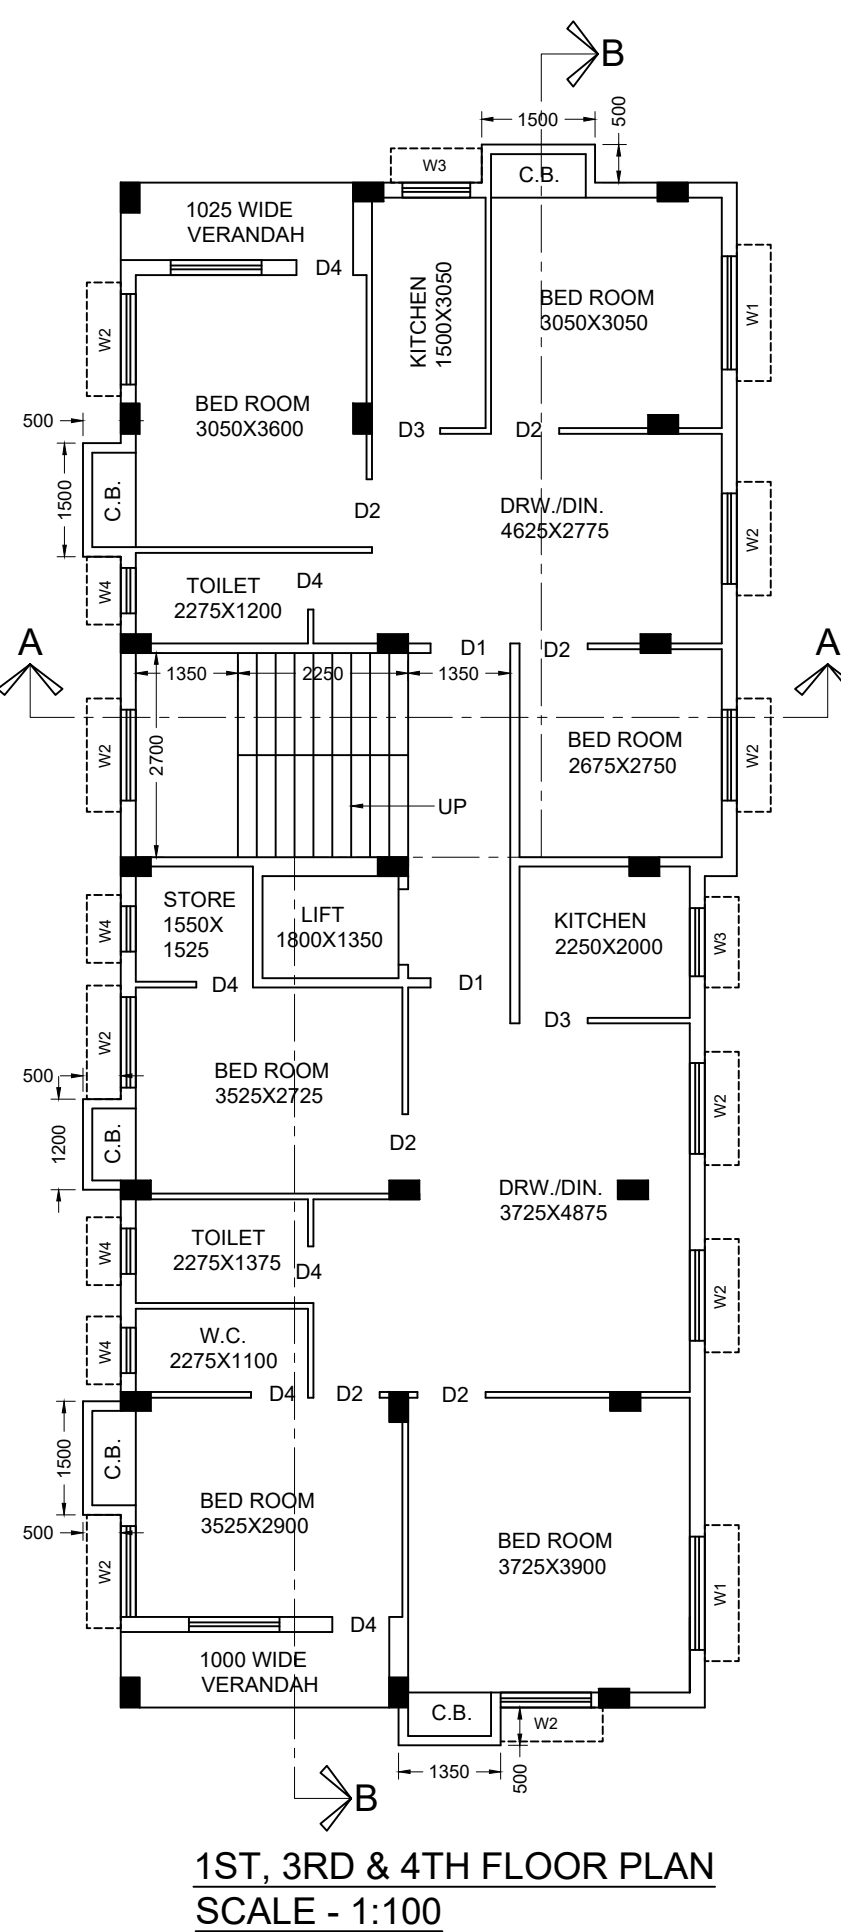
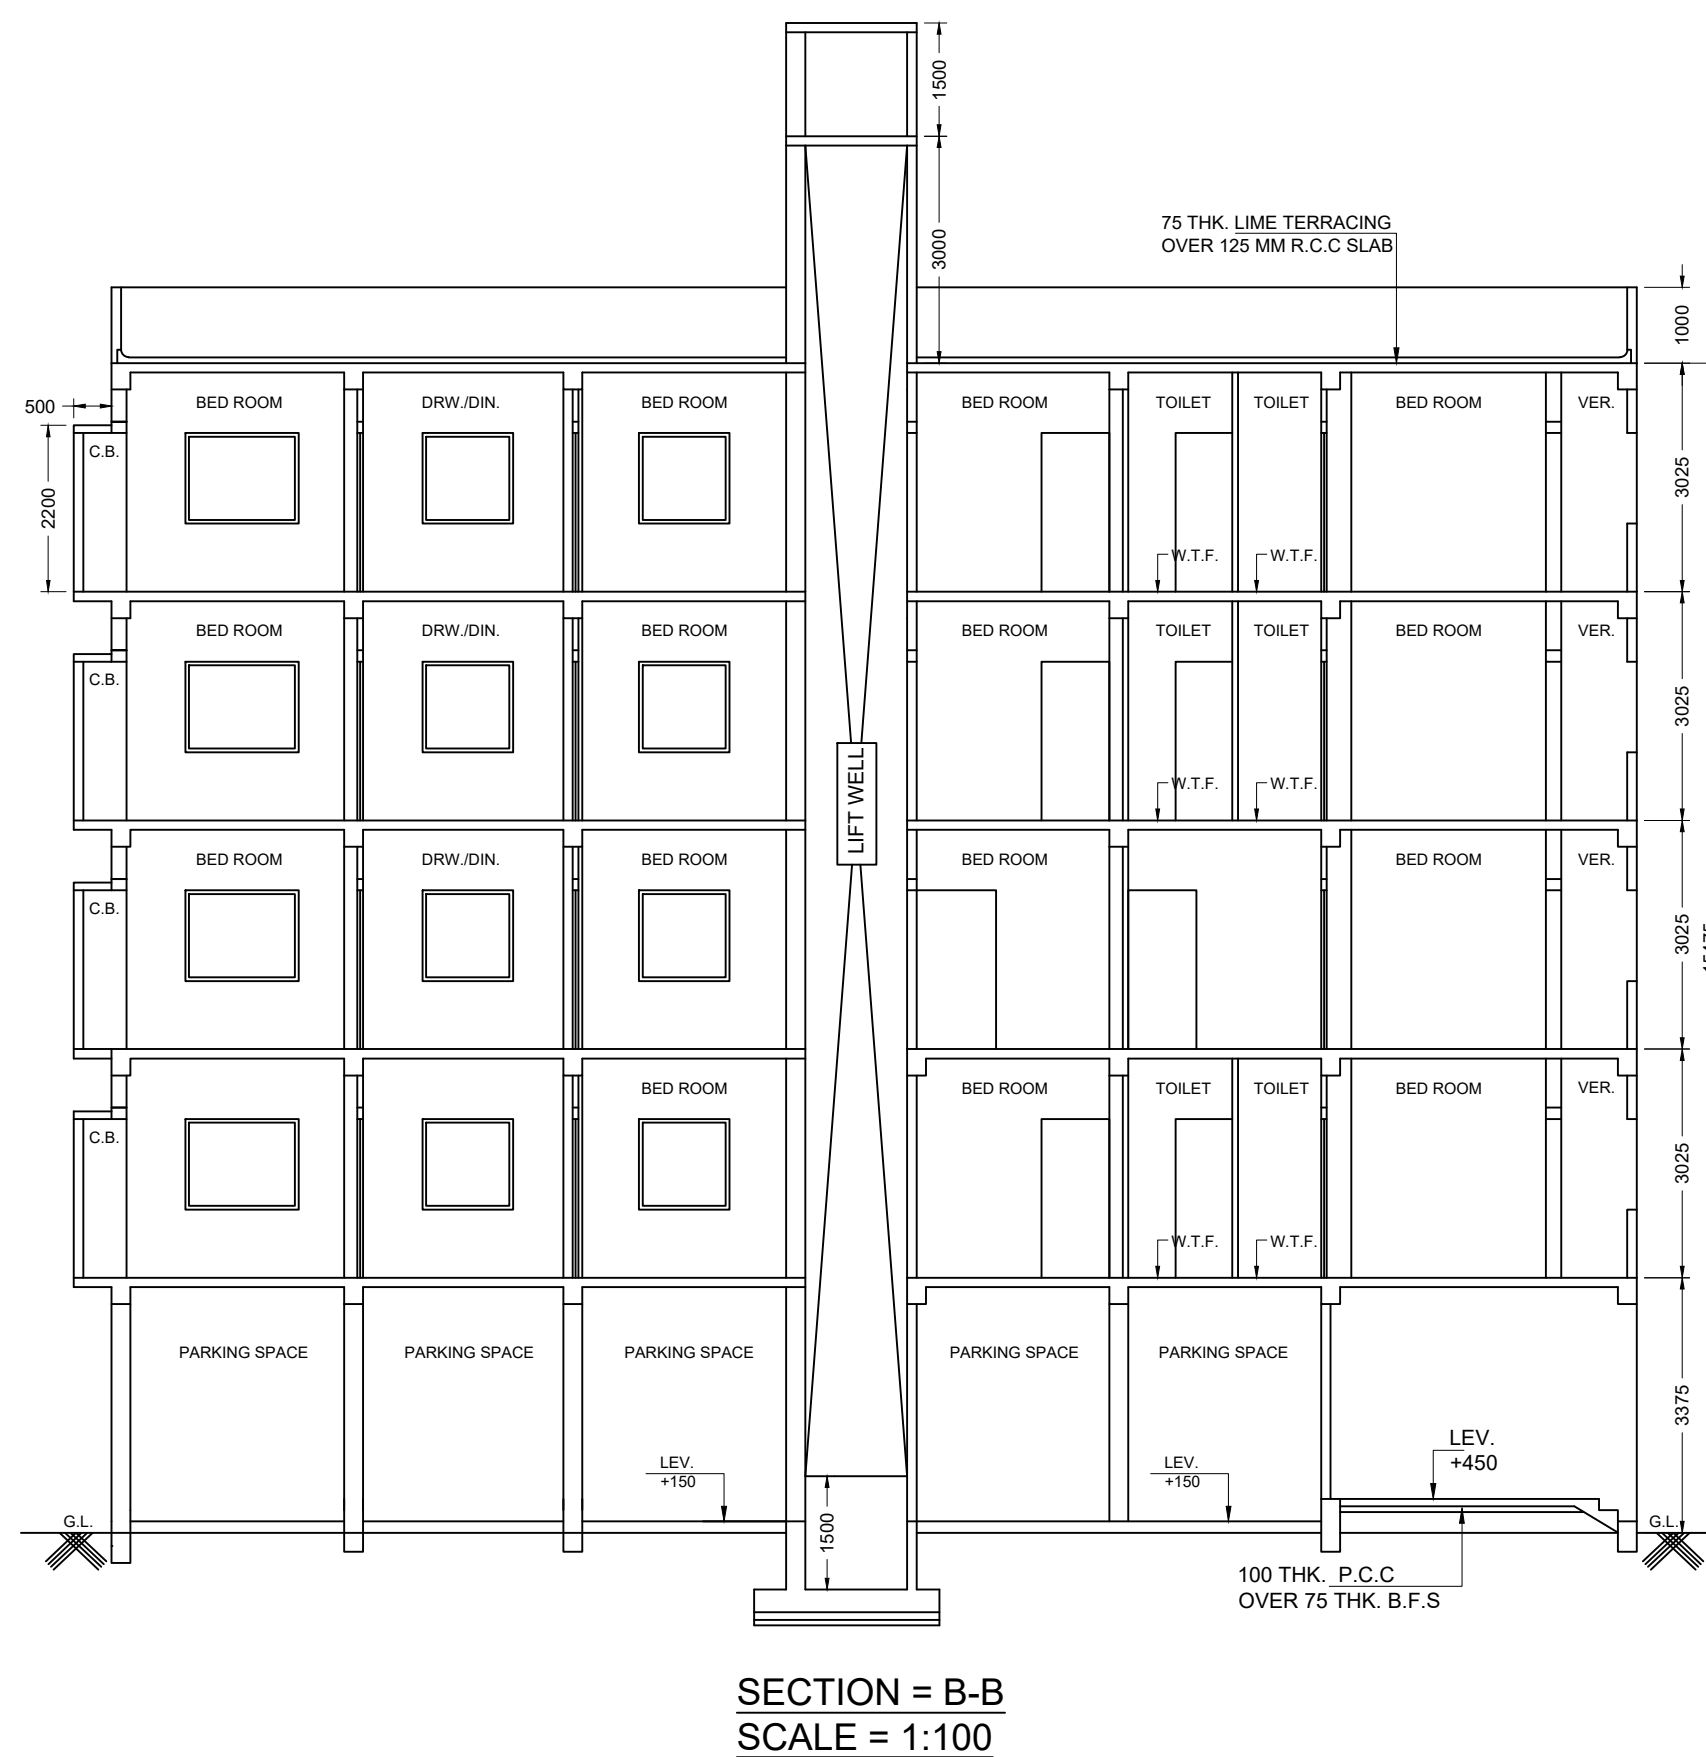
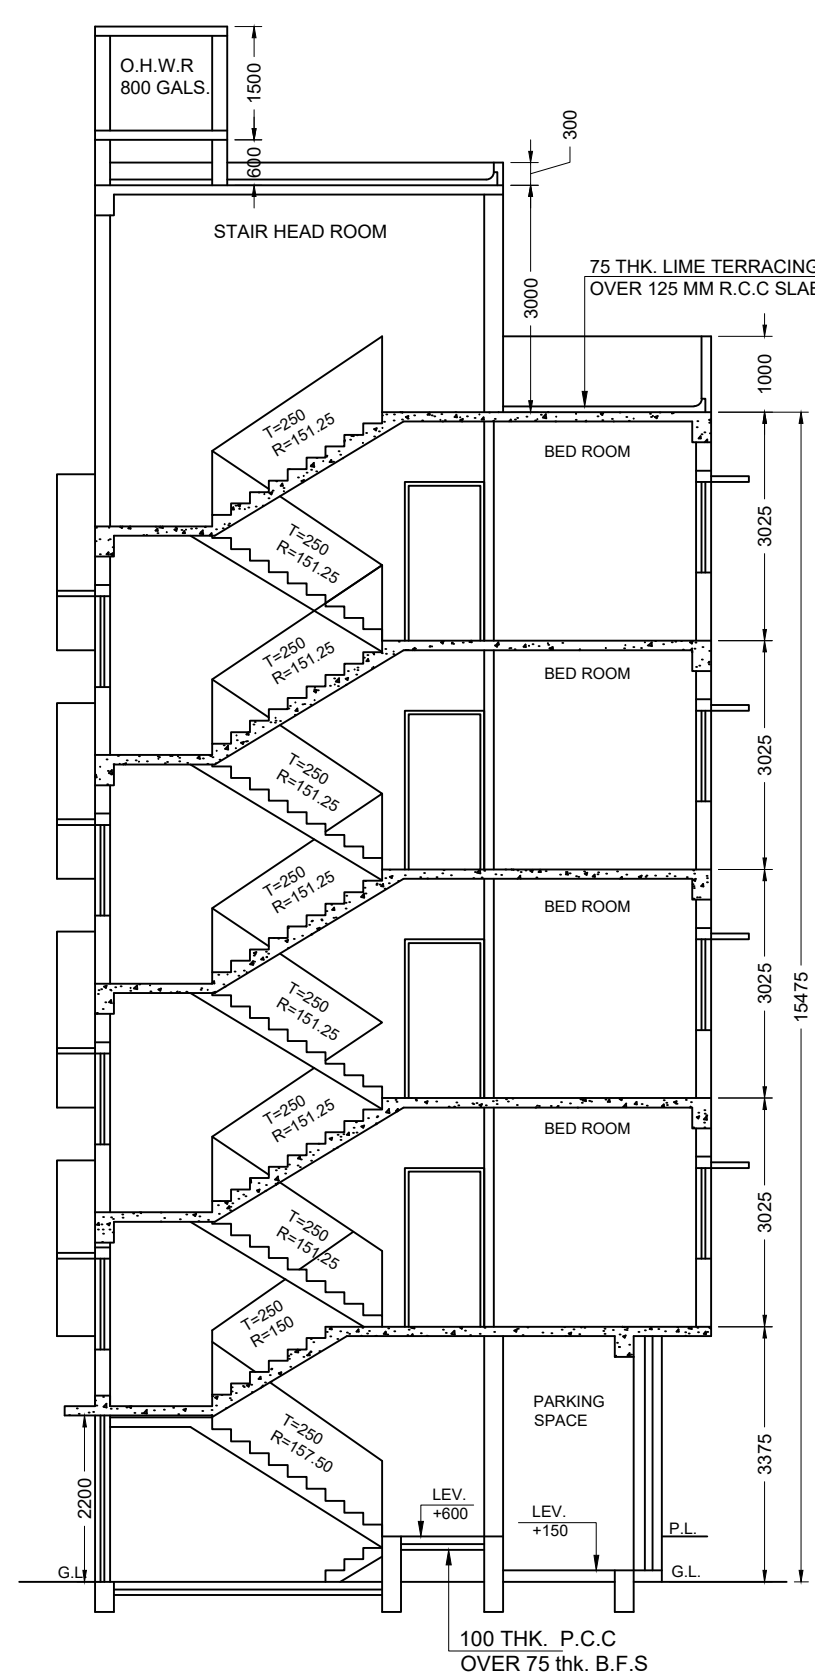
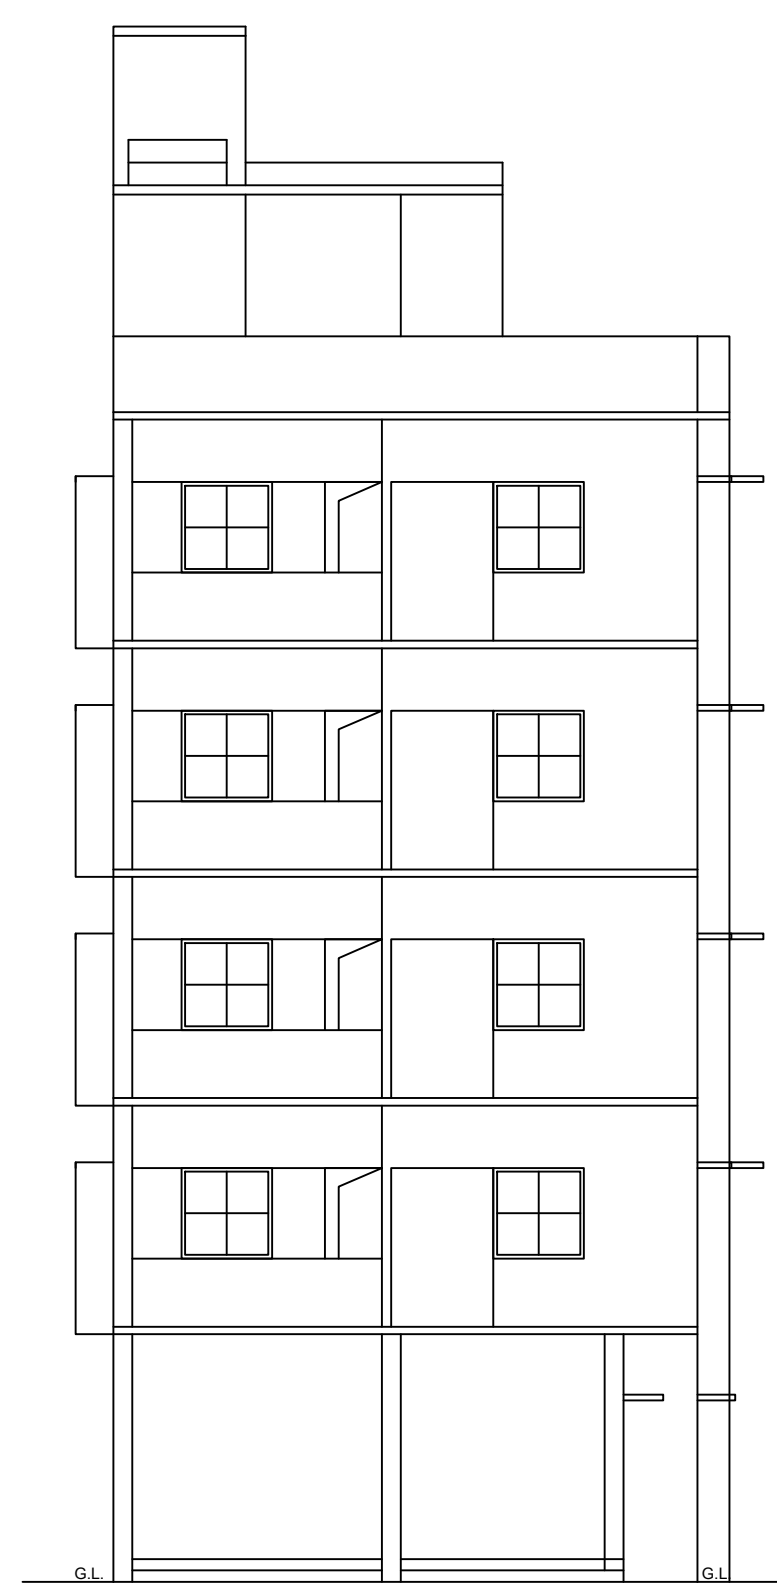


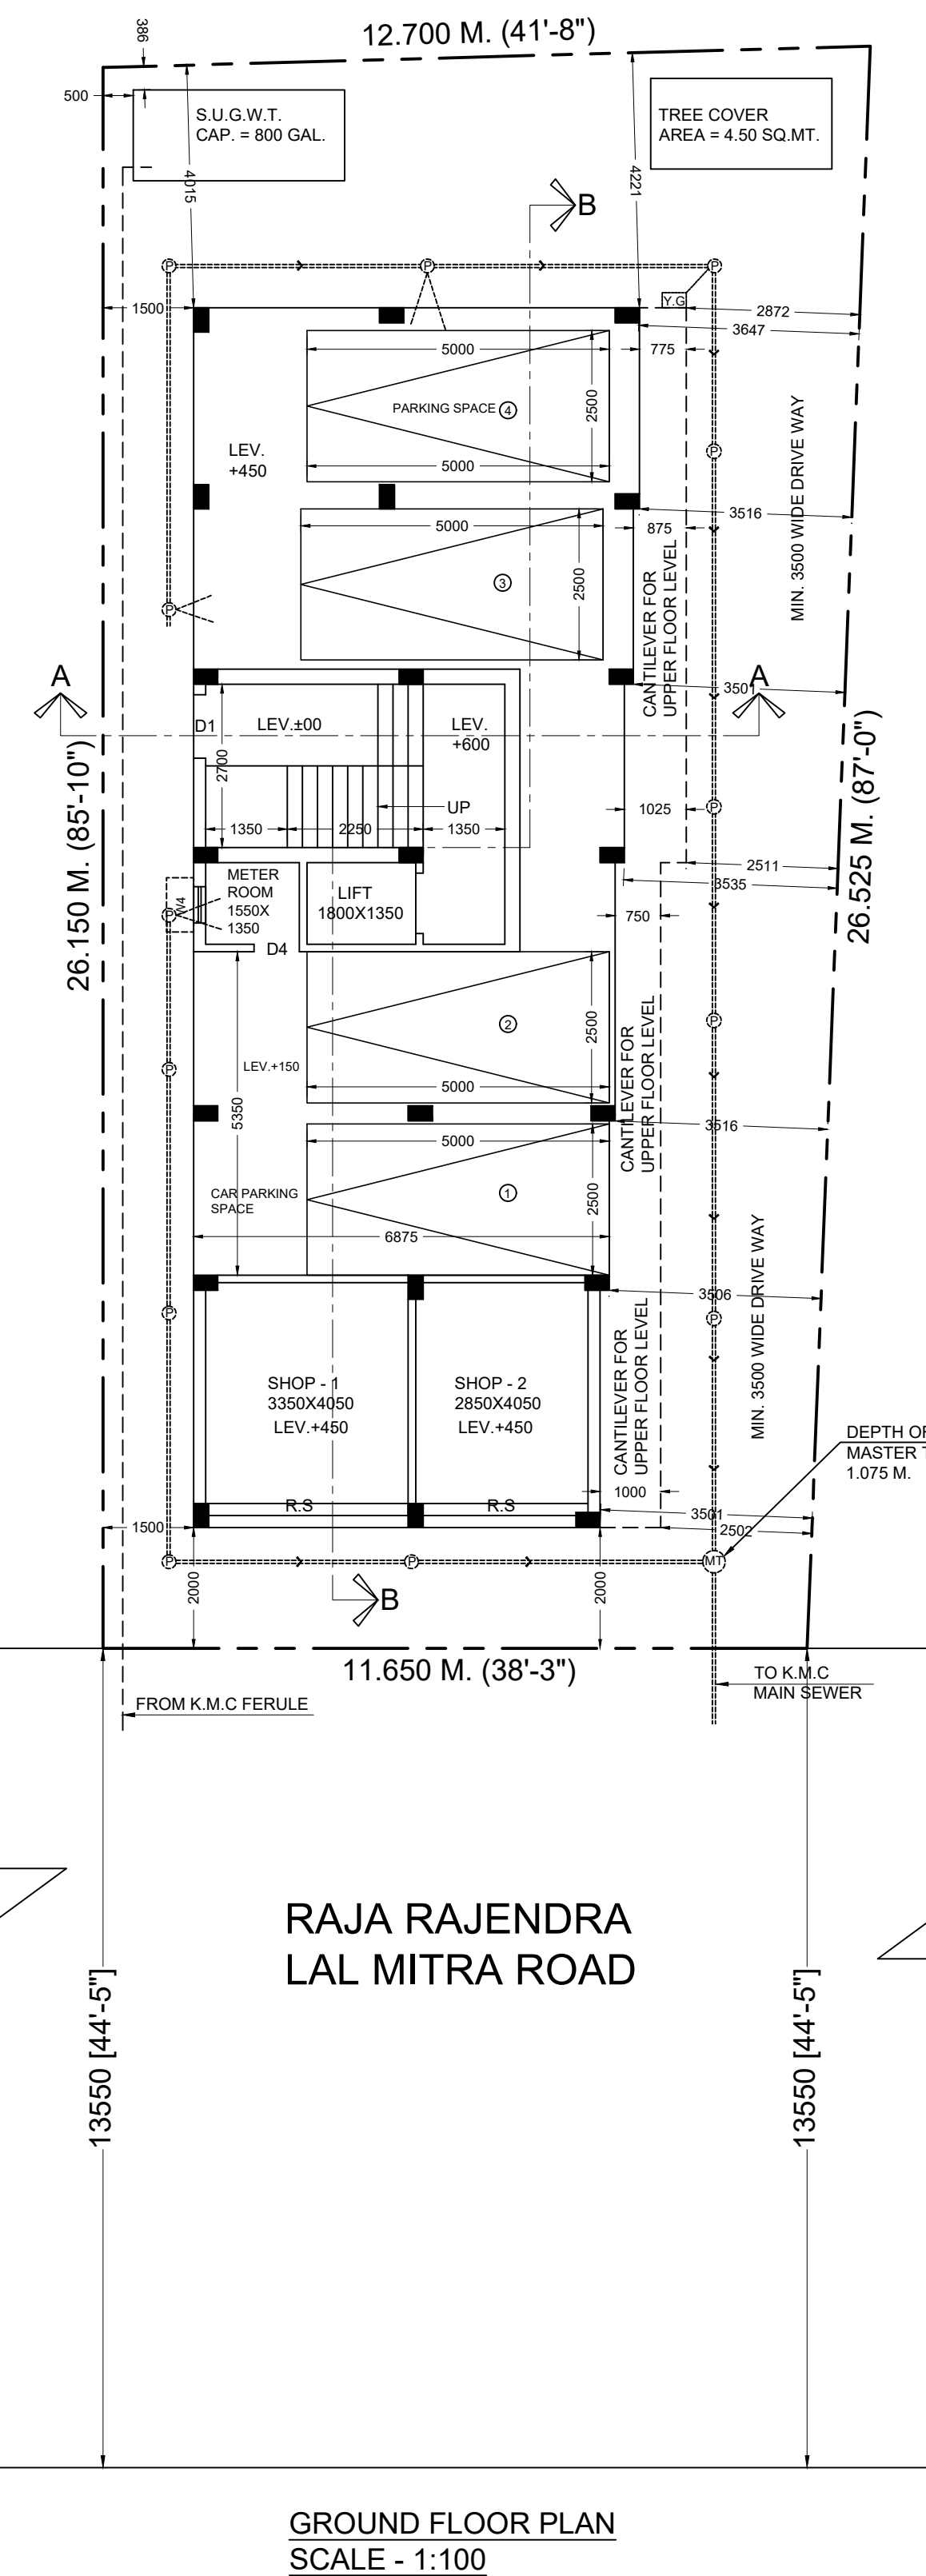

DOORS & WINDOW SCHEDULE			
MKD	WIDTH	HEIGHT	DESCRIPTION
D1	1050	2100	COLAPSIBLE
D2	1000	2100	FLUSH DOOR
D3	900	2100	FLUSH DOOR
D4	750	2100	FLUSH DOOR
W1	1500	1200	FULLY GLAZED
W2	1200	1200	FULLY GLAZED
W3	1000	1200	FULLY GLAZED
W4	600	900	FULLY GLAZED
W5	1500	1500	FULLY GLAZED

STATEMENT OF THE PLAN			
<u>PART-A:</u>			
1.	ASSESSMENT NO. : 110341601952		
2.			
a)	DETAIL OF REGISTERED DEED : BOOK NO. : III VOL. NO. : 5 BEING NO.-180 YEAR : 1985	PAGE NO. : 388 TO 393 PLACE : A.D.J.C. ALIPORE	
b)	DETAIL OF REGISTERED DEED : BEING NO.-42187(P) YEAR : 1998 PLACE : A.D.J.C. ALIPORE		
3.	DETAIL OF BOUNDARY DECLARATION : BOOK NO. : I VOL. NO. : 1606-2024 PAGE NO. : 107682 TO 107696 BEING NO.-160603516 YEAR : 2024 PLACE : A.D.S.R. SEALDAH		
4.	DETAIL OF POWER OF ATTORNEY : BOOK NO. : I VOL. NO. : 1606-2024 PAGE NO. : 104214 TO 104231 BEING NO.-160603390 YEAR : 2024 PLACE : A.D.S.R. SEALDAH		
(A) AREA OF LAND (AS PER DEED) = 301.003 SQ.MT. / 4 K - 8 CH - 00 SQ.FT.			
(B) NO. OF STOREY = (G+H)			
6. A) NO. OF TENEMENTS = 9 NOS.			
7. SIZE OF TENEMENTS : A) BELLOW 50 SQ.MT. = 02 NOS. B) 50 SQ.MT. TO < 75 SQ.MT. = 04 NOS. C) 75 SQ.MT. TO <100 SQ.MT. = 03 NOS.			
<u>PART-B:</u>			
1. AREA OF LAND :-			
a) AS PER TITLE DEED :- 301.003 SQ.MT. / 4 K - 8 CH - 00 SQ.FT.			
b) AS PER BOUNDARY DECLARATION = 320.376 SQ.MT. / 4 K - 12 CH - 29 SQ.FT.			
(i) PERMISSIBLE GROUND COVERAGE = 170.458 SQ.MT. (56.63%)			
(ii) PROPOSED GROUND COVERAGE = 159.751 SQ.M (53.07%)			
3. PROPOSED HEIGHT = 15-475 M.			

BP NUMBER : 2024030061	
DATED : 28/12/2024	VALID TILL : 27/12/2029
BARUN SARKAR Digitally signed by BARUN SARKAR Date: 2024.12.28 13:08:26 +05'30"	PANKAJ KUMAR SARKAR Digitally signed by PANKAJ KUMAR SARKAR Date: 2024.12.28 13:13:41 +05'30"
DIGITAL SIGNATURE OF A.E.(C)BLDG./BR.-II/I.K.M.C.	DIGITAL SIGNATURE OF E.E.(C)BLDG./BR.-II/I.K.M.C.

STATEMENT OF THE PLAN : 2024030076						
5. PROPOSED AREA						
MARKED	TOTAL COVERED AREA	CUTOUT	NET COVERED AREA	TOTAL EXEMPTED AREA	LIFT LOBBY	NET FLOOR AREA
GROUND FLOOR	142.102 SQ.MT.	NIL	142.102 SQ.MT.	13.365 SQ.MT.	2.160 SQ.MT.	126.577 SQ.MT.
1ST FLOOR	159.751 SQ.MT.	2.430 SQ.MT.	157.321 SQ.MT.	13.365 SQ.MT.	2.160 SQ.MT.	141.796 SQ.MT.
2ND FLOOR	159.751 SQ.MT.	2.430 SQ.MT.	157.321 SQ.MT.	13.365 SQ.MT.	2.160 SQ.MT.	141.796 SQ.MT.
3RD FLOOR	159.751 SQ.MT.	2.430 SQ.MT.	157.321 SQ.MT.	13.365 SQ.MT.	2.160 SQ.MT.	141.796 SQ.MT.
4TH FLOOR	159.751 SQ.MT.	2.430 SQ.MT.	157.321 SQ.MT.	13.365 SQ.MT.	2.160 SQ.MT.	141.796 SQ.MT.
TOTAL	781.106 SQ.MT.	9.720 SQ.MT.	771.386 SQ.MT.	66.825 SQ.MT.	10.80 SQ.MT.	693.761 SQ.MT.

6. TENEMENTS & CAR PARKING CALCULATION :- (A) RESIDENTIAL:					
MARKED	TENEMENT SIZE	PROPORTIONAL AREA TO BE ADDED	ACTUAL TENEMENT AREA	NO. OF TENEMENT	REQUIRED CAR PARKING
1A.3A.4A	81.505 SQ.MT.	13.616 SQ.MT.	95.121 SQ.MT.	3	02 NO
1B.2B.3B	59.101 SQ.MT.	9.873 SQ.MT.	68.974 SQ.M.	4	
1C.2C.3C	39.140 SQ.MT.	6.539 SQ.M.	45.679 SQ.MT.	1	
1C.2C.3C	40.779 SQ.MT.	6.812 SQ.M.	47.591 SQ.MT.	1	

7. TENEMENTS & CAR PARKING CALCULATION :- (A) RESIDENTIAL:	
GROUND FLOOR MERCANTILE SHOP AREA = 28.077 SQ.MT. (COVERED)	
GROUND FLOOR MERCANTILE SHOP AREA = 25.109 SQ.MT. (CARPET)	
TOTAL REQUIRED CAR PARKING	= 02 NO.
TOTAL PROPOSED CAR PARKING	= 04 NO.
PERMISSIBLE AREA FOR PARKING	= 50 SQ.MT.
PROPOSED AREA OF PARKING	= 88.780 SQ.MT.
PROPOSED F.A.R.	= 2.25
PROPOSED F.A.R.	= (693.761 - 50) / 301.003 = 2.138 < 2.25
STAIR HEAD ROOM AREA	= 17.280 SQ.MT.
LIFT MACHINE ROOM AREA	= 3.024 SQ.MT.
OVER HEAD TANK AREA	= 5.760 SQ.M.
AREA OF CUP BOARD	= 11.250 SQ.MT.
TOTAL BUILT - UP AREA	= 812.660 SQ.MT.
OTHER AREA ONLY FOR FEES	= (STR + STR. LBY + LIFT LBY)
	= 66.825 + 10.80 + 77.625 SQ.MT.
TREE COVER AREA	= 4.50 SQ.MT.

SPECIFICATIONS

1.	R.C.C. FRAME STRUCTURE WITH CONC. GRADE M20 AND STEEL Fe 500+
2.	200 M.M. THK. EXTERNAL 125 & 75 M.M. THK. INTERNAL WALLS WITH 1:4 CEMENT MORTER JOINTS.
3.	STEEL Z- SECTION WINDOWS/ALUMINIUM WINDOW.
4.	ALL FLOORS ARE MARBLE FLOORING.
5.	1:6 & 1:4 CEMENT PLASTER ON INTERNAL WALLS AND CEILING RESPECTIVELY.
6.	WATER PROOFING TREATMENT.
7.	P.O.P. PUNNING ON INTERNAL WALLS & CEILING.

SIGNATURE OF GEO-TECHNICAL ENGINEER :-

UNDERSIGNED HAS INSPECTED THE SITE AND CARRIED OUT SOIL INVESTIGATION THEREON. IT IS CERTIFIED THAT THE EXISTING SOIL OF THE SITE IS ABLE TO CARRY THE LOAD COMING FROM THE PROPOSED CONSTRUCTION AND THE FOUNDATION SYSTEM PROPOSED HEREIN IS SAFE & STABLE IN ALL RESPECT FROM GEO-TECHNICAL POINT OF VIEW.

GOPAL CHANDRA BAG, NO.-1/42
SIGNATURE OF GEO-TECHNICAL ENGINEER

CERTIFICATE OF STRUCTURAL ENGINEER

THE STRUCTURAL DESIGN OF BOTH FOUNDATION AND SUPERSTRUCTURE OF THE BUILDING HAVE BEEN MADE BY ME CONSIDERING ALL POSSIBLE LOADS INCLUDING THE SEISMIC LOAD AS PER N.B.C OF INDIA AND RECOMMENDATION OF SOIL INVESTIGATION REPORT CONDUCTED BY RUPAK KUMAR BANERJEE (EARTH FILE 148/1/A, PEARY MOHAN ROY ROAD, KOLKATA-700027) CERTIFY THAT IT IS SAFE AND STABLE IN ALL RESPECT.

SAMIR BANDYOPADHYAY, NO.-1/117
SIGNATURE OF STRUCTURAL ENGINEER

DECLARATION OF L.B.S.

PROBAL MAJUMDER, NO.-1 / 1685
SIGNATURE OF L.B.S.

DECLARATION OF OWNER /APPLICANT

I DO HEREBY DECLARE WITH FULL RESPONSIBILITY THAT, I SHALL ENGAGE LBS & ESE DURING CONSTRUCTION. I SHALL FOLLOW THE INSTRUCTIONS LBS & ESE'S DURING CONSTRUCTION OF THE BUILDING (AS PER PLAN K.M.C AUTHORITY) WILL NOT BE RESPONSIBLE FOR STRUCTURAL STABILITY OF THE BUILDING & ADJOINING STRUCTURE. ANY SUBMITTED DOCUMENT ARE FAKE. THE K.M.C AUTHORITY WILL REVOKE THE SANCTION PLAN. THE CONSTRUCTION OF S.U.G.W/R TAKEN UNDER THE GUIDANCE OF LBS/ESE BEFORE STARTING OF BUILDING FOUNDATION.

GOUR SARKAR
SELF & C.A OF
SRI GOUR SARKAR, SRI BABLU SARKAR,
SRI NETAJI SARKAR, SMT KAKALI SARKAR,
SRI SANJIB SARKAR, SMT SABITA SARKAR,
SMT MINA MALLICK, SMT LAXMI SARKAR,
SIGNATURE OF OWNER/APPLICANTS

PROPOSED PLAN OF G + IV STORIED RESIDENTIAL BUILDING
AT PREMISES NO. -141, RAJA RAJENDRA LAL MITRA ROAD,
KOLKATA - 700010, WARD NO. - 34, BOROUGH - III, P.S. -
BELIAGHATA, UNDER SECTION 393A OF K.M.C. BUILDING
RULE - 2009, & ACT-1980, UNDER KOLKATA MUNICIPAL
CORPORATION.