



PROJECT NAME:-

PLAN OF PROPOSED (G+6) SEVEN STORIED RESIDENTIAL BUILDING
OF MR. AVIJIT GHOSH S/O HARADHAN GHOSH, MR. BIMAY LAL S/O
LATE BIJAY LAL, MRS. RINA LAL, W/O LATE BIJAY LAL (DEVELOPED
BY SHREE KRISHNA DEVELOPERS) L.R PLOT NO-2139,2171,2159,
L.R KHATIAN NO-5209,5210,5047, J.L NO-91, MOUZA-ARRAH,
P.S.-KANKSA, DIST-PASCHIM BARDHAMAN, WEST BENGAL -713212

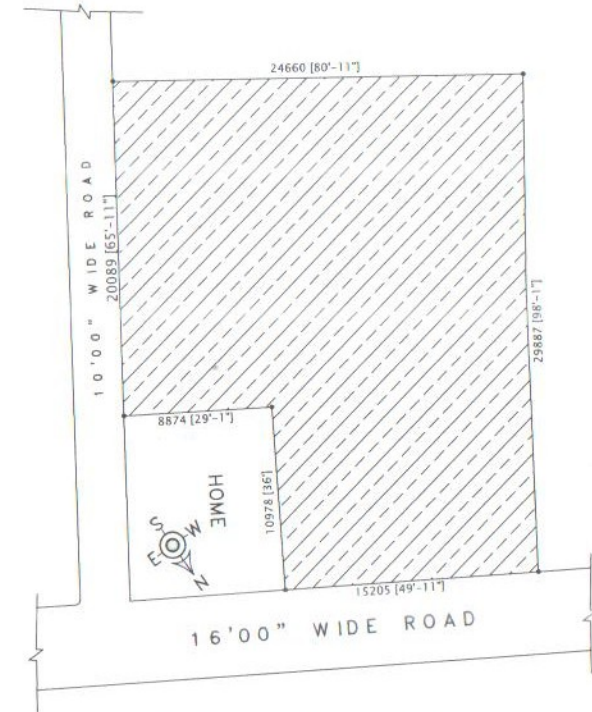

LAYOUT MAP

SIGNATURE OF DEVELOPER/OWNER:-	SIGNATURE OF ENGINEER:-
	<i>Haradhan Ghosh</i> Haradhan Ghosh Consultant Civil Engineer Lic No. 18 PM/153046C DMCSPE/105 B.I.D.S. Durgapur-18

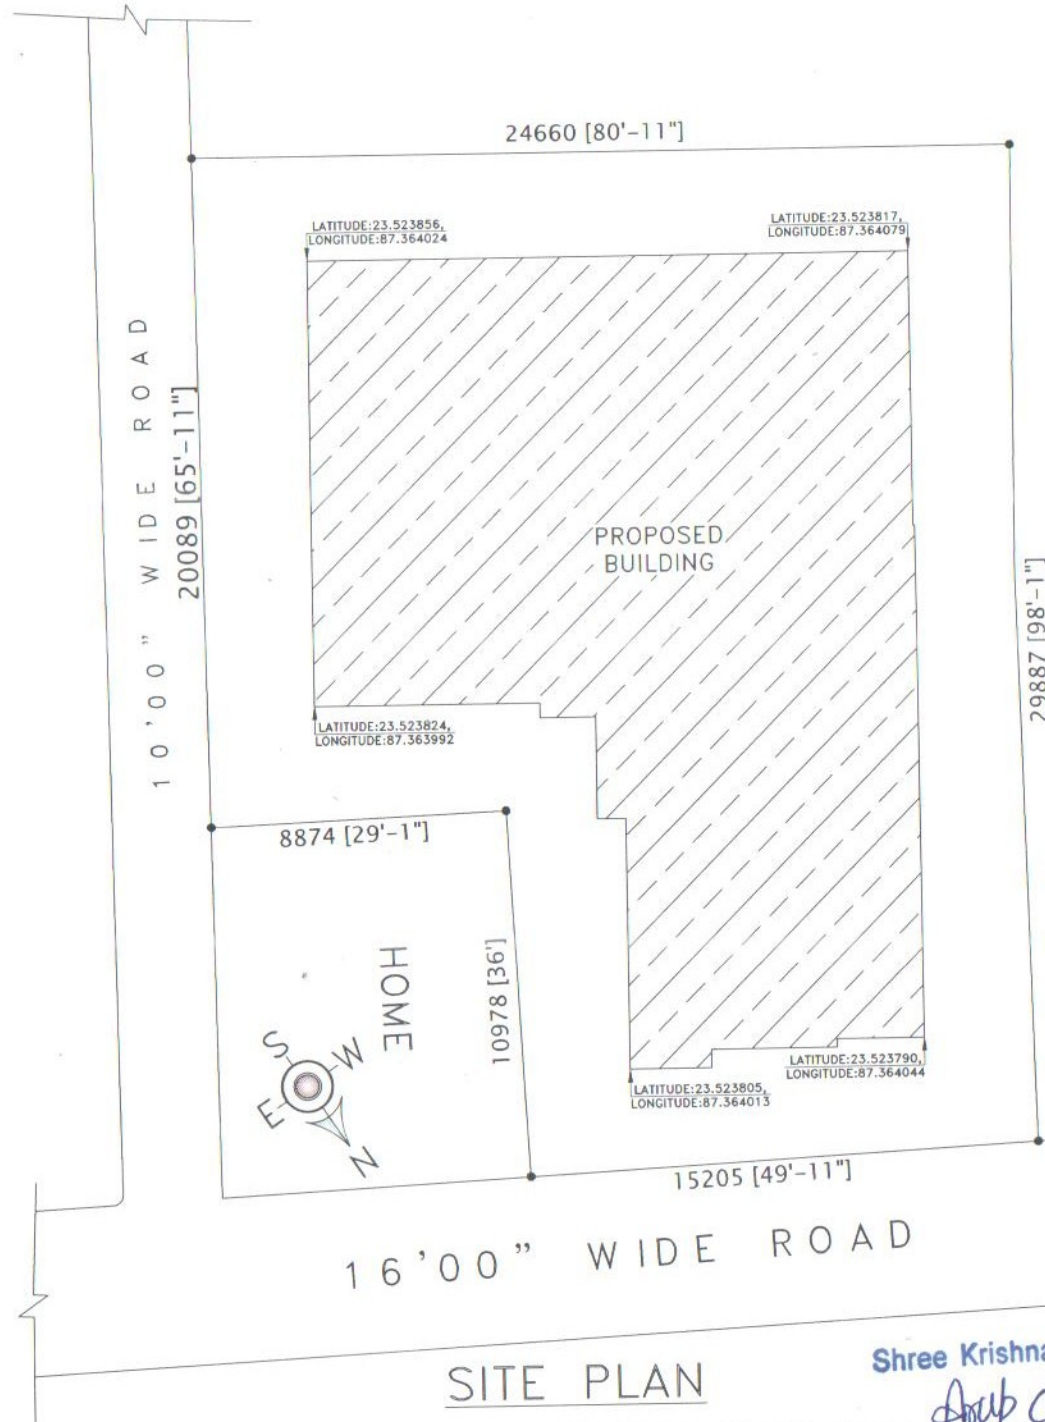

SITE PLAN

Shree Krishna Developers
Anup Chatterjee
Partner