

1486, RAJDANGA MAIN ROAD,
(OPPOSITE PURBA ABASAN, DF BLOCK),
KOLKATA 700 107, INDIA,
PHONE NO. (033) 4602 6909,
E-MAIL: collage.architects.info@gmail.com



Ref:-

Date:-


LOCATION DETAILS OF THE PROJECT OF LAND DEDICATED FOR THE PROJECT
DEVELOPMENT ALONGWITH ITS BOUNDARIES INCLUDING THE LATITUDE &
LONGITUDE OF END POINTS OF THE PROJECT.

DEVELOPER : SHARDA MINERALS PRIVATE LIMITED

PROJECT : _____

(AS PER S.O.R. Ch. V. & S. Id No. 1989 /
2024 - 2025, Dated - 12.03.2025)

16'-0" i.e. 4.876 METER WIDE
[K.M.C BLACK TOP ROAD]
(C-C & D-D)

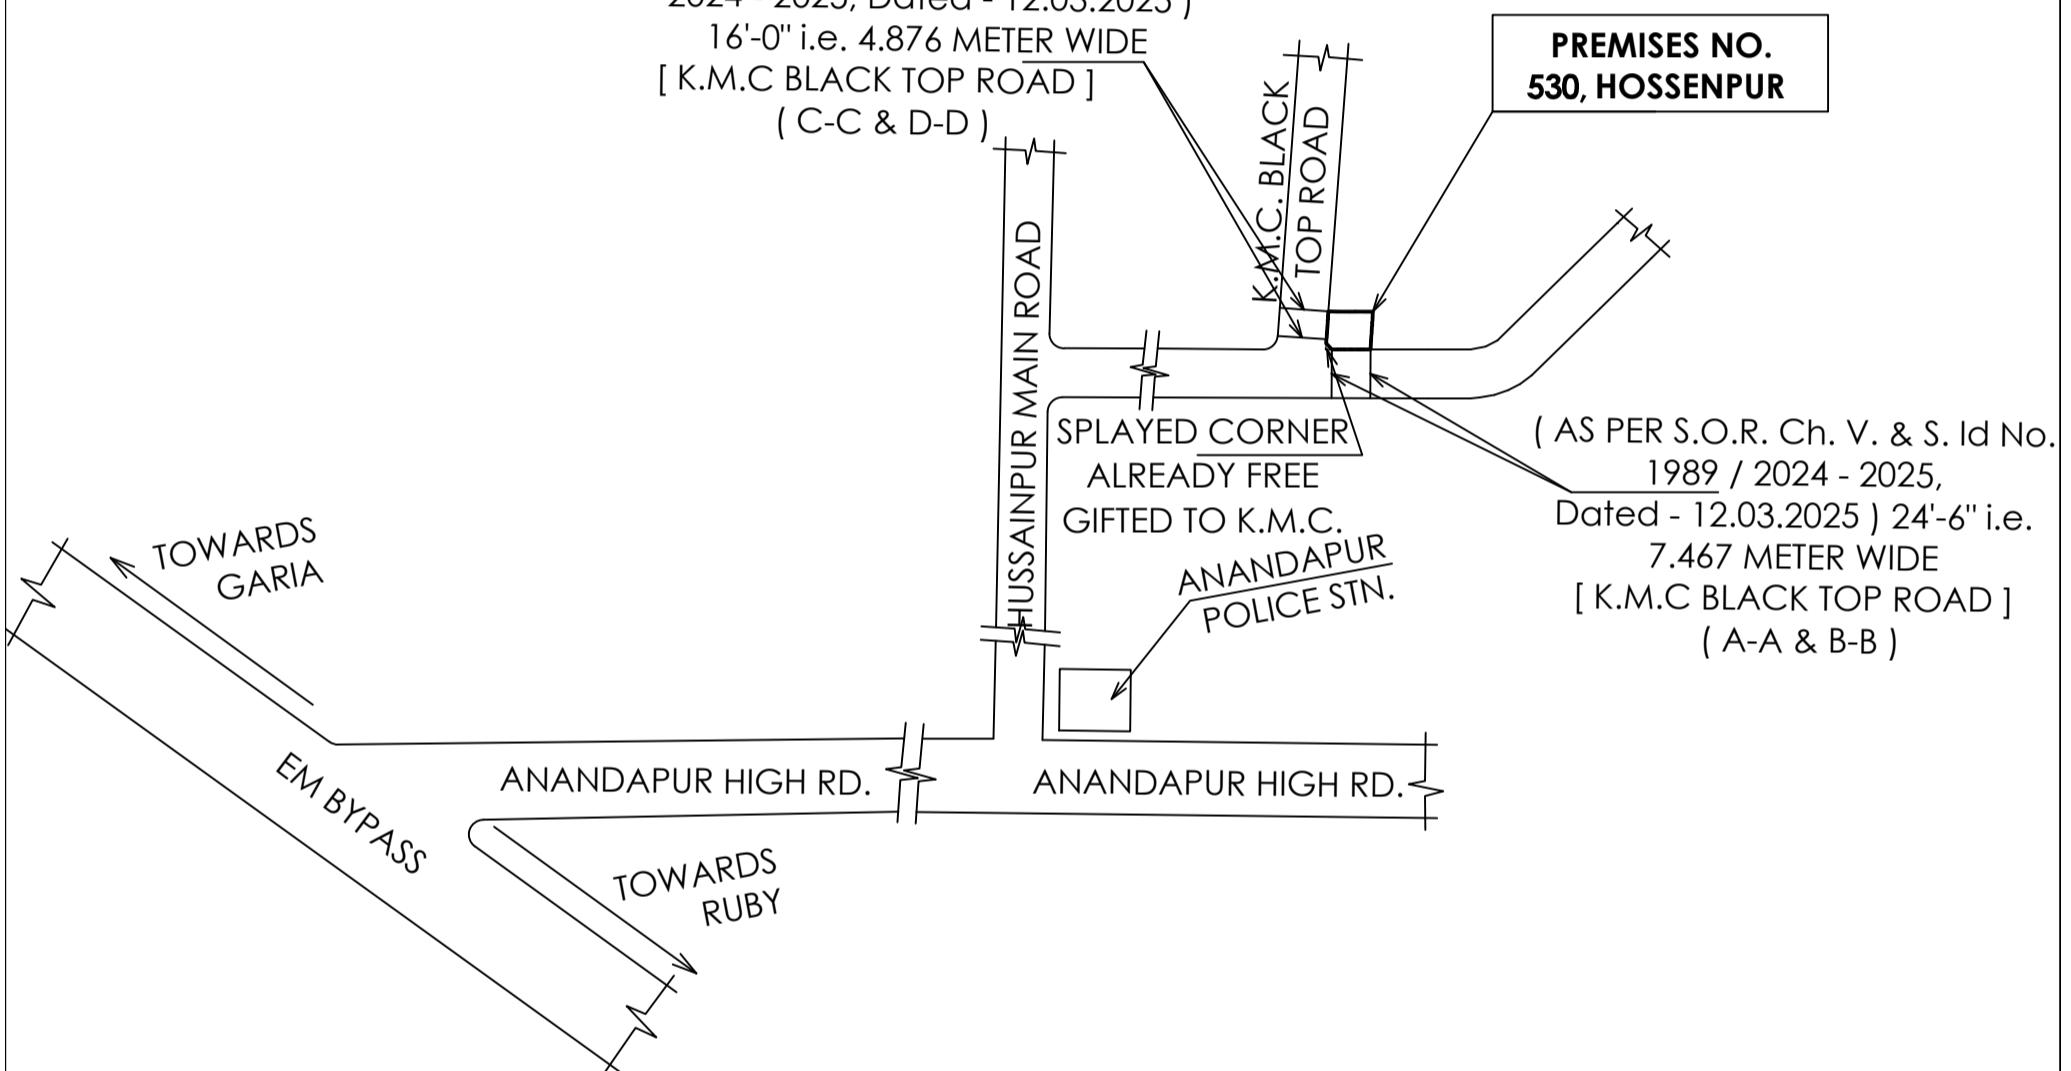

LOCATION PLAN

SCALE - 1 : 4000

CO-ORDINATE IN WGS 84 AND SITE ELEVATION (AMSL HEIGHT - 33.0 M.):-

REFERENCE POINTS MARKED IN THE SITE PLAN OF THE PROPOSAL	CO-ORDINATE IN WGS-84		SITE ELEVATION
	LATITUDE	LONGITUDE	
1.	22.506277	88.407703	5.0
2.	22.506272	88.407882	5.0

THE ABOVE INFORMATION IS TRUE AND CORRECT IN ALL RESPECT
AND IF AT ANY STAGE, IT IS FOUND OTHERWISE, THEN I SHALL BE
FULLY LIABLE FOR WHICH KMC AND OTHER APPROPRIATE
AUTHORITY RESERVE THE RIGHT TO TAKE APPROPRIATE ACTION
AGAINST ME AS PER LAW.

Milia Ghosh.
MILIA GHOSH
Registered Architect
Reg. No.- CA/2016/75359

.....
SIGNATURE OF ARCHITECT