


LOCATION PLAN OF PREMISES NO. 38, JUBILEE PARK, KOLKATA-700033

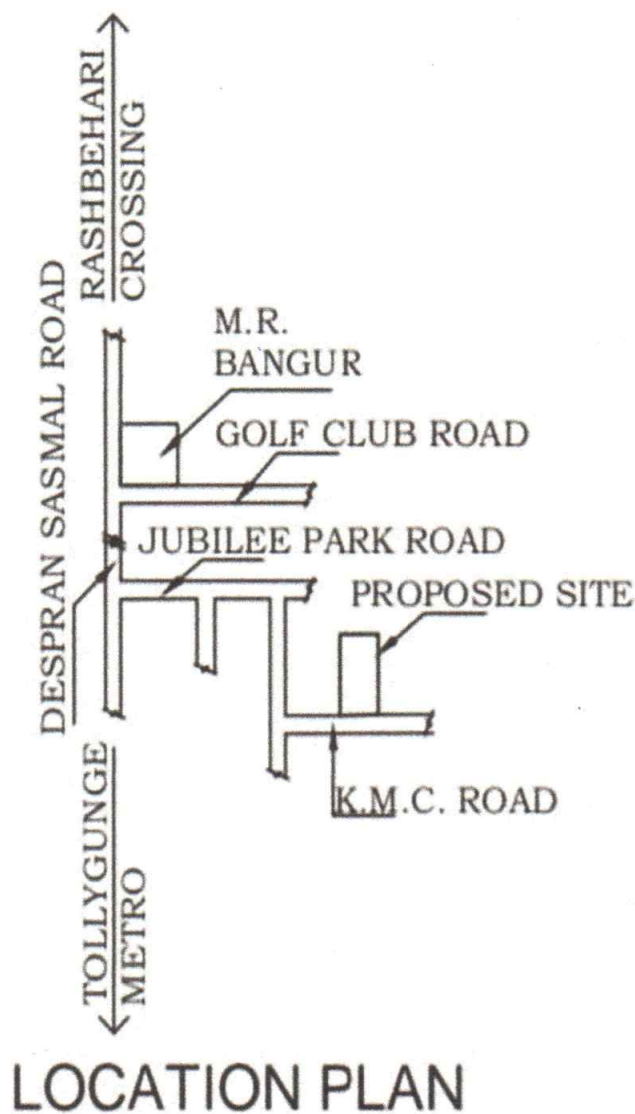


LOCATION PLAN

For SKYLINE PROJECTS

Ravi Baidya
Partner

Subho Majumdar
Partner

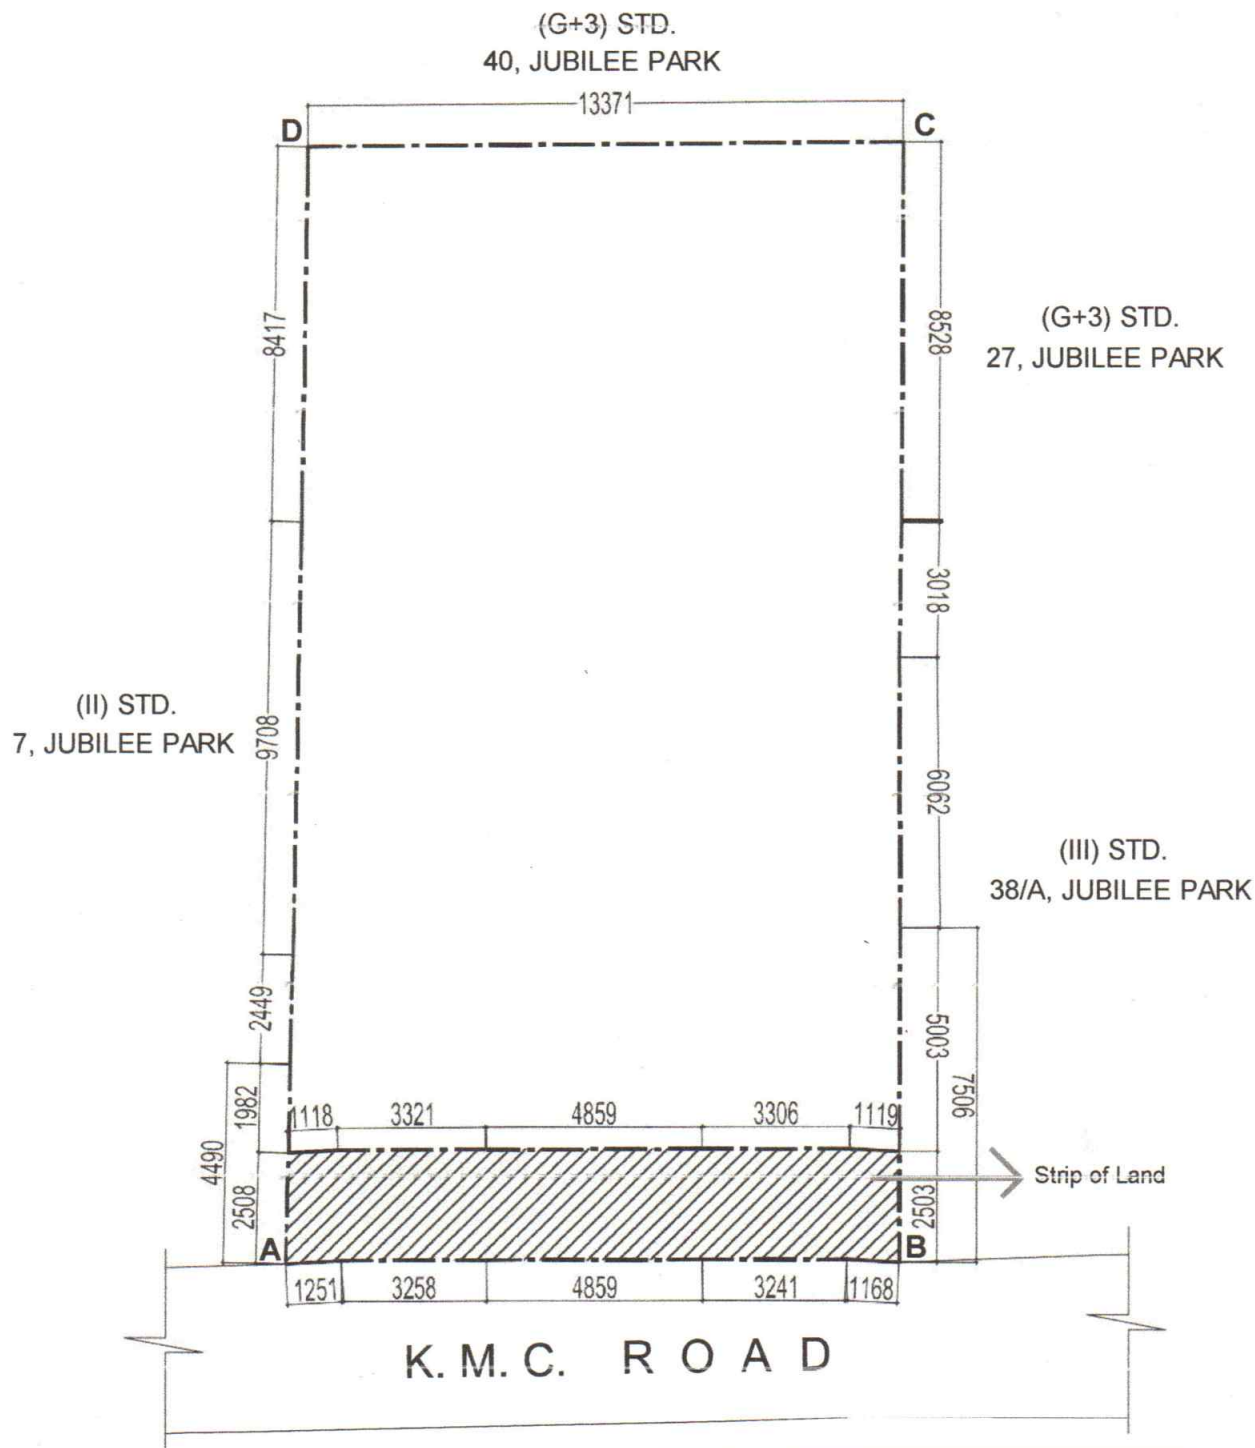

For SKYLINE PROJECTS

Ravi Bera
Partner

Abhishek Dasgupta
Partner

Point Mark	Latitude (N)	Longitude (E)
A	22°29'38.6"N	88°20'54.3"E
B	22°29'38.7"N	88°20'54.6"E
C	22°29'38.9"N	88°20'54.7"E
D	22°29'38.1"N	88°20'54.9"E

